



UNION STUDIO
ARCHITECTURE & COMMUNITY DESIGN
140 Union Street Providence, RI 02903
t 401.272.4724 f 401.272.4825
www.unionstudioarch.com

Contact: Designer

PREPARED FOR:



CORNISH ASSOCIATES
46 ABORN STREET
PROVIDENCE, RI 02903
TEL: 401.421.0254
CONTACT:

STRUCTURAL ENG.:

CONTRACTOR:

**PEERLESS BLDG -
TENANT OFFICES**

PEERLESS BUILDING
150 UNION STREET
PROVIDENCE, RI 02904

**EXISTING
CONDITIONS**

REVISION SCHEDULE		
NO.	ISSUE	DATE
2	A108/A109 LOBBY & CONFERENCE	06/06/08

JOB #: 20-3100

DATE: 02/03/2021


SCALE: 1/8" = 1'-0"

© 2021 UNION STUDIO
ARCHITECTURE & COMMUNITY DESIGN

THESE DOCUMENTS HAVE BEEN PREPARED SPECIFICALLY FOR CORNISH ASSOCIATES. THEY ARE NOT SUITABLE FOR USE ON OTHER PROJECTS OR IN OTHER LOCATIONS WITHOUT THE APPROVAL AND PARTICIPATION OF UNION STUDIO. REPRODUCTION IS PROHIBITED.

**FIRST FLOOR
PLAN - KEY PLAN**

A100

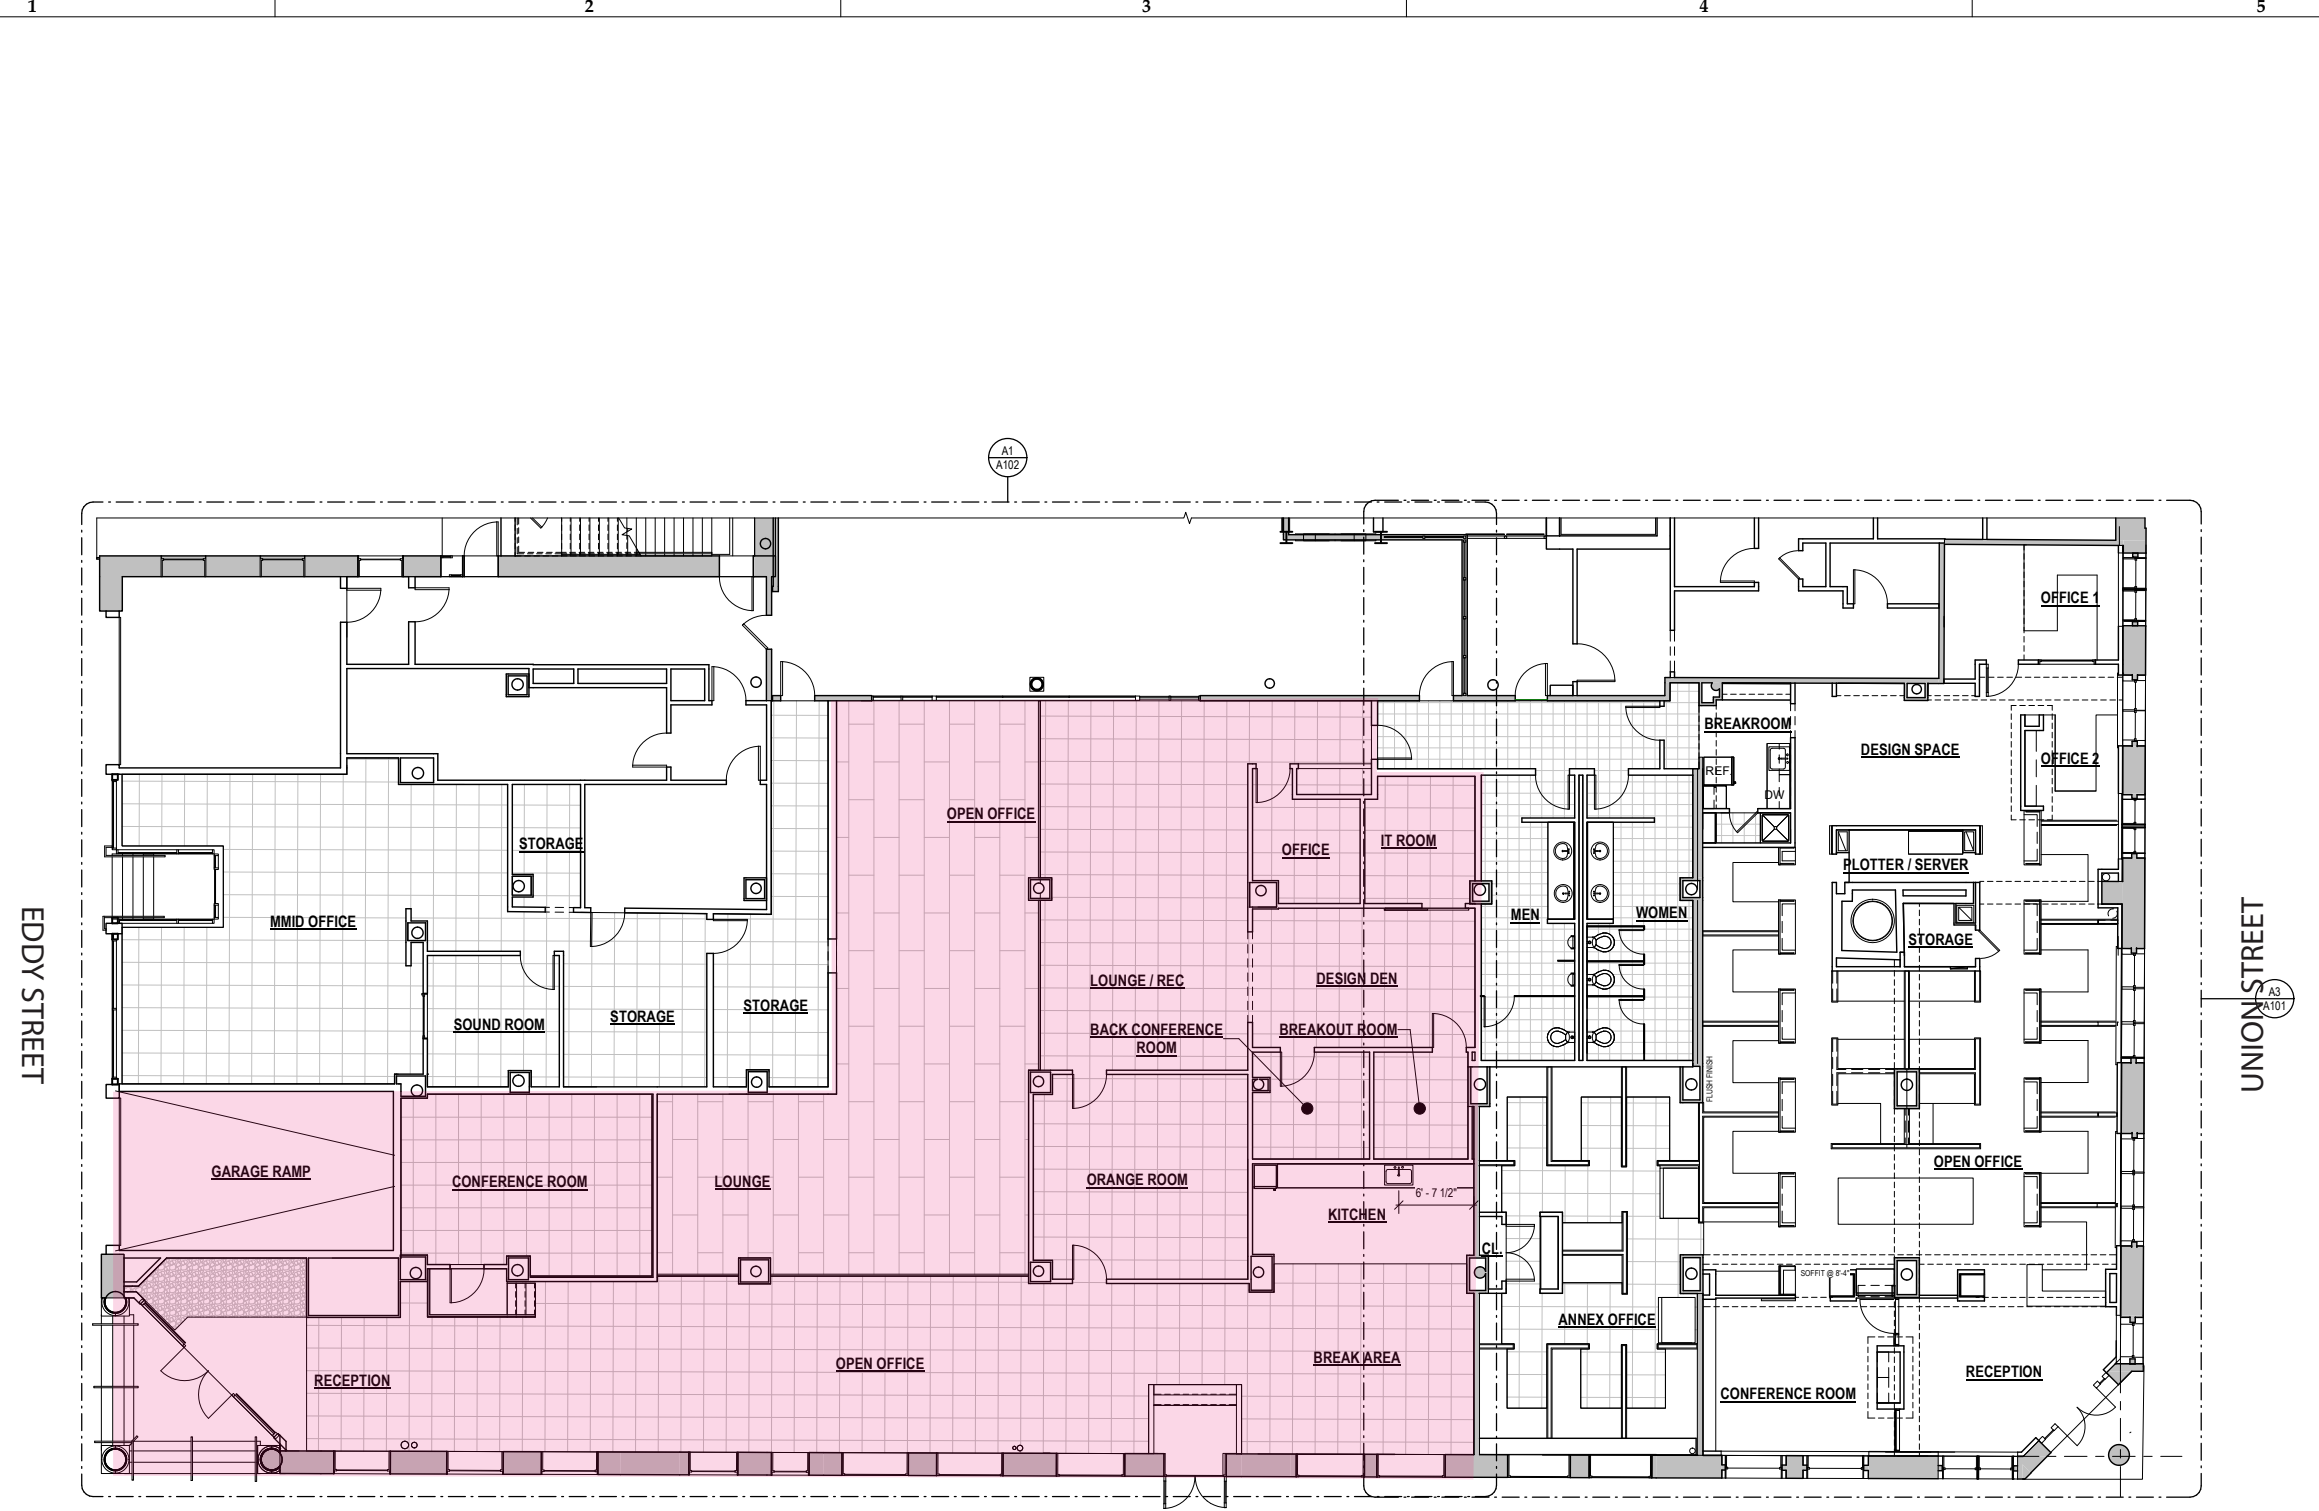

63 Eddy St - 5,165SF