



Azar and company
1695 virginia avenue
college park, ga 30337

EXCLUSIVE LISTING FOR LEASE

**546 S. 8th Street - Suite A
Griffin, GA 30224**

IR
REALTOR®
Commercial
Industrial
Leasing
& Management




IDEAL LOCATION!

- Office Suites available – recently renovated
- Near Wellstar Spalding Medical Center
- 720 +- SF of office
- Office spaces and reception area
- Flexible Terms
- Immediate occupancy
- Separately metered utilities
- Abundant Parking

For Information Contact:


Azar and Company
(404) 763-0002

Ken Fekete

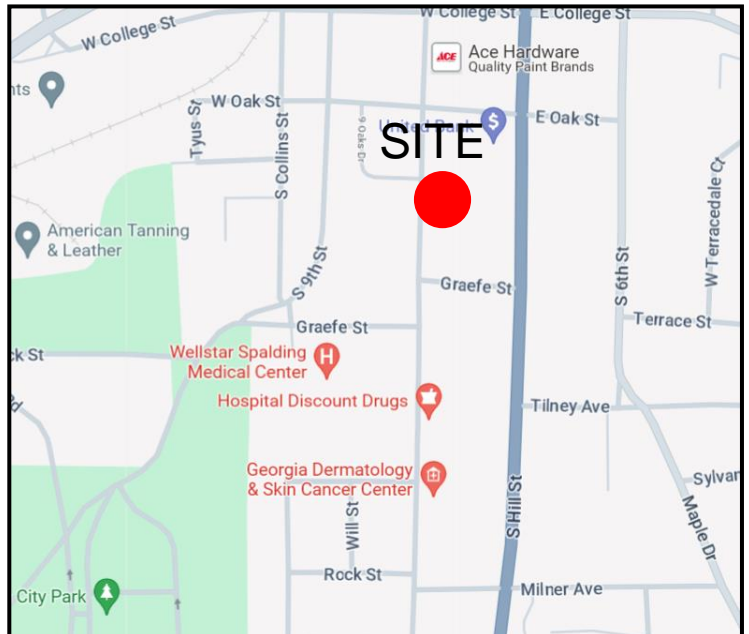



Map Overview

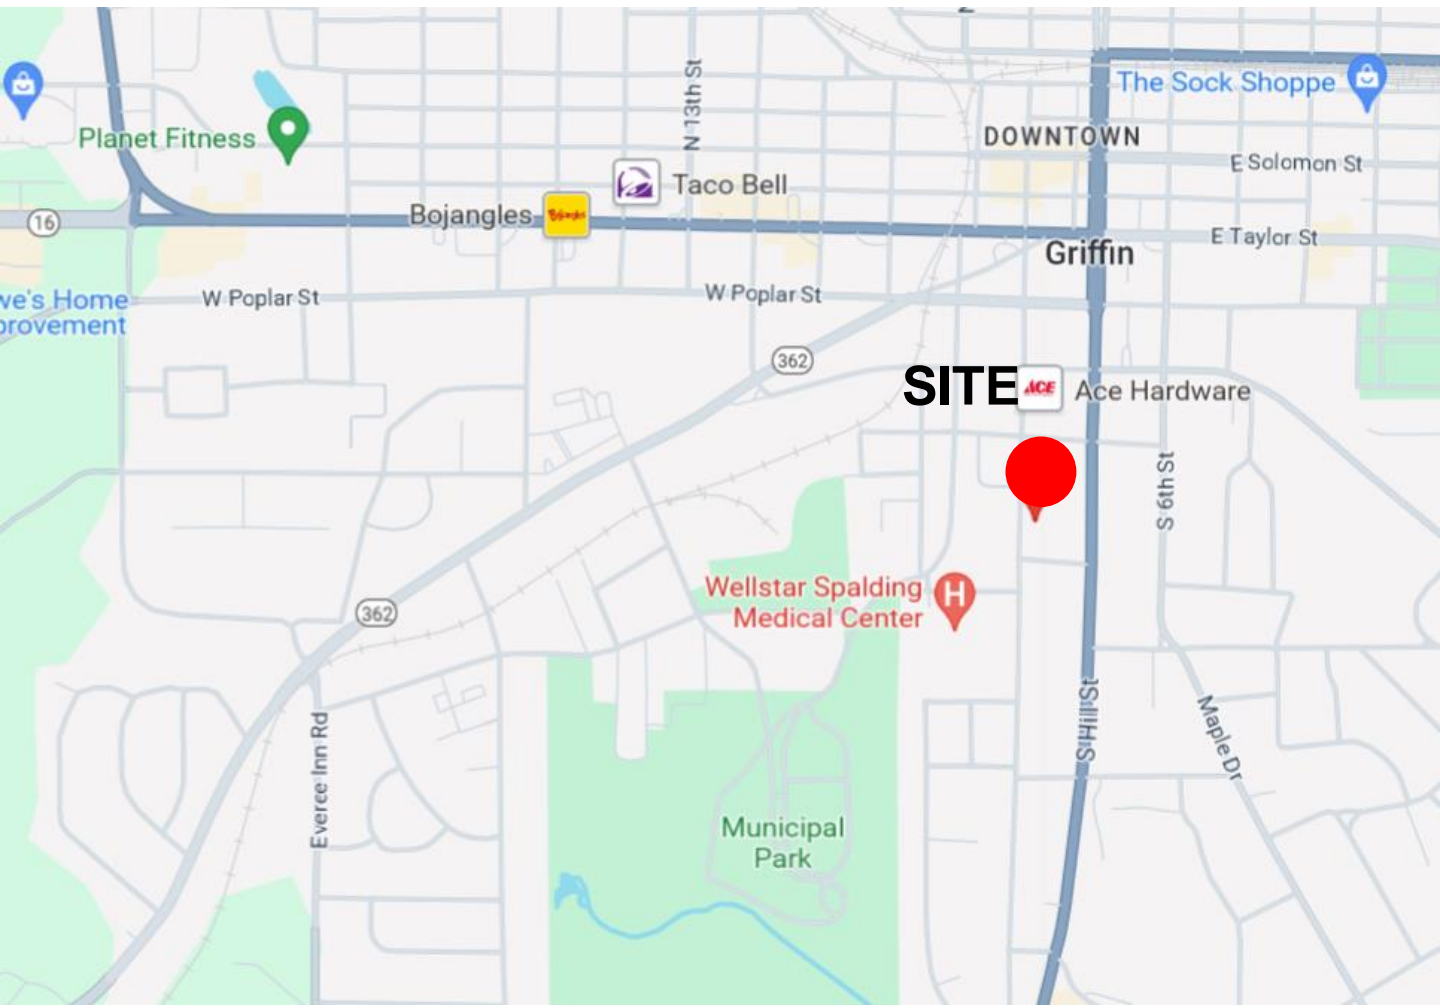




Aerial View






Aerial View

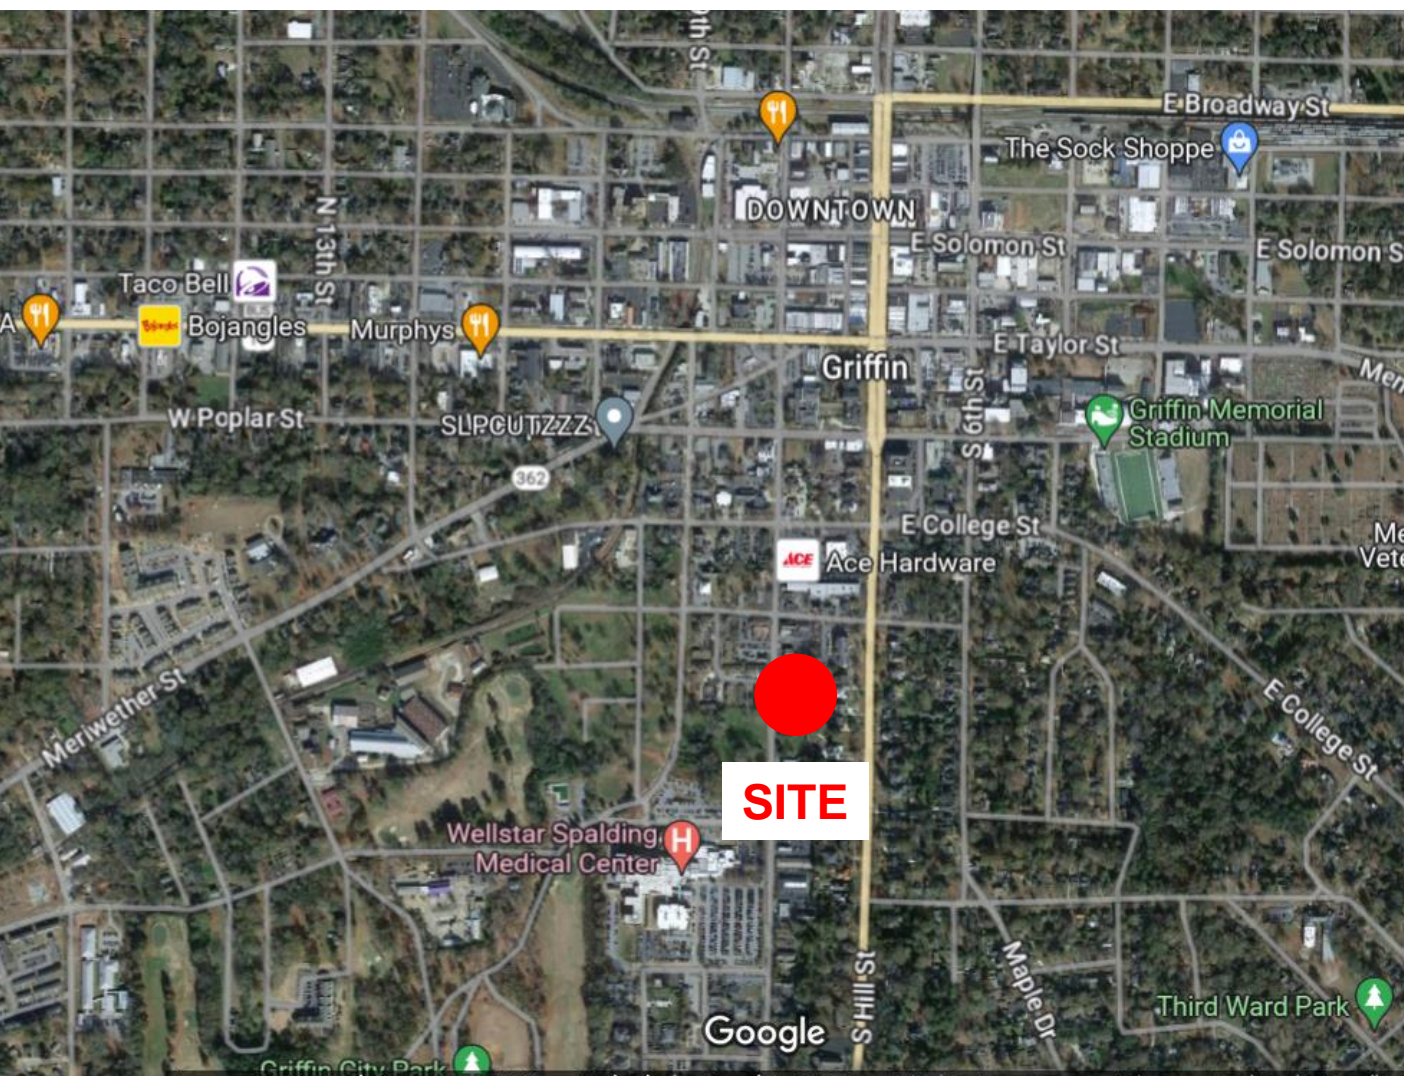



Suite A Layout

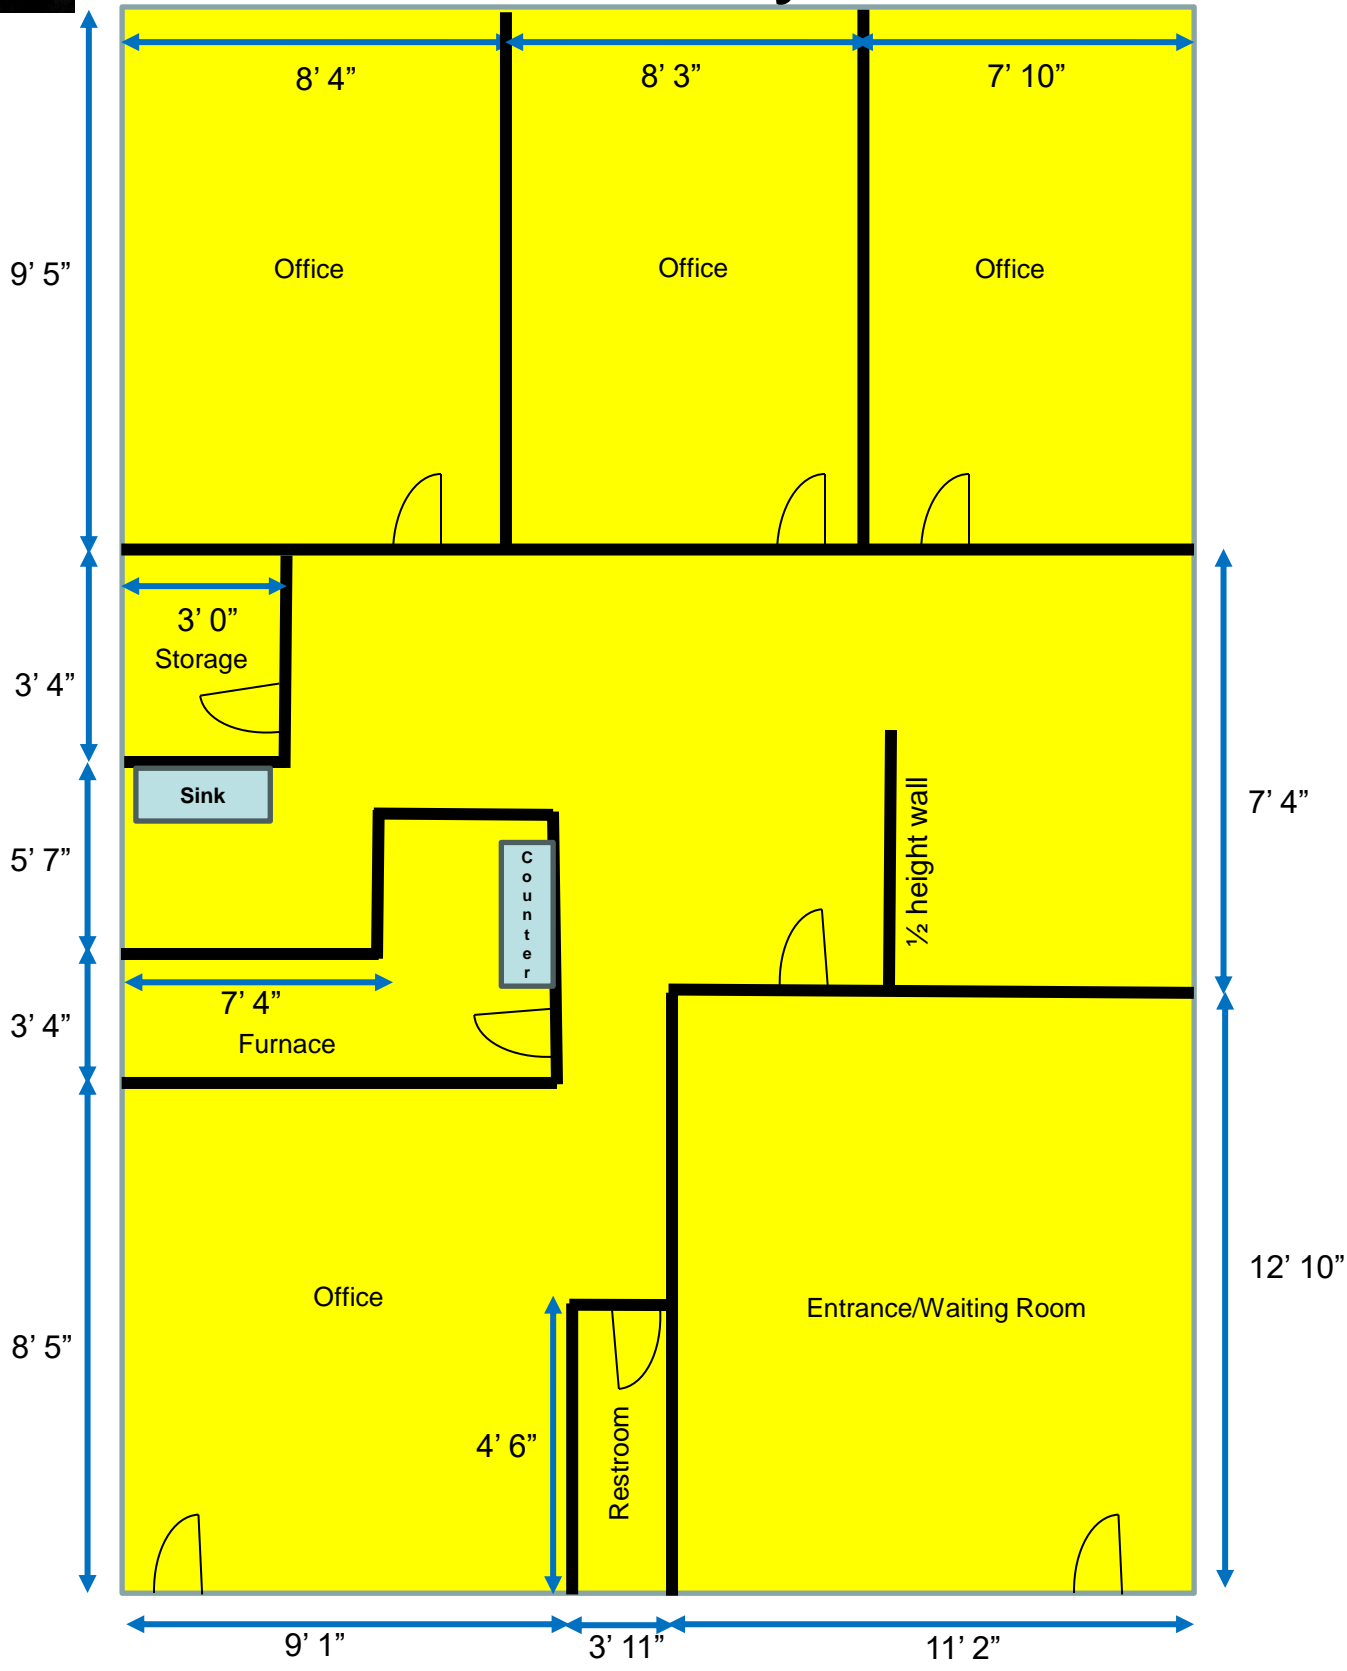


* NOT TO SCALE

The information contained herein is deemed reliable, but no express or implied warranties are made to its accuracy



Photos

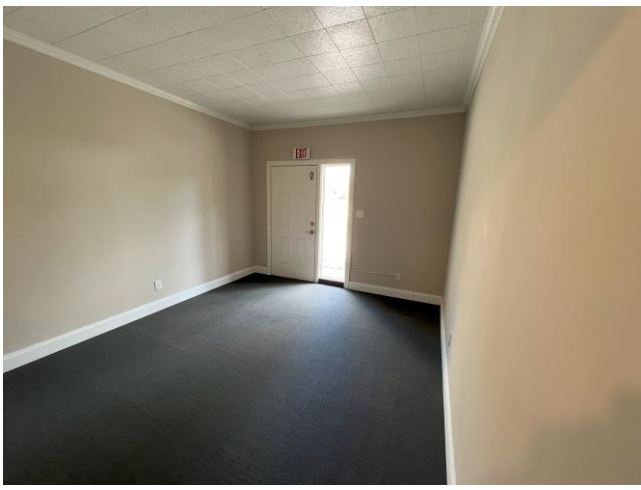






Photos





Photos

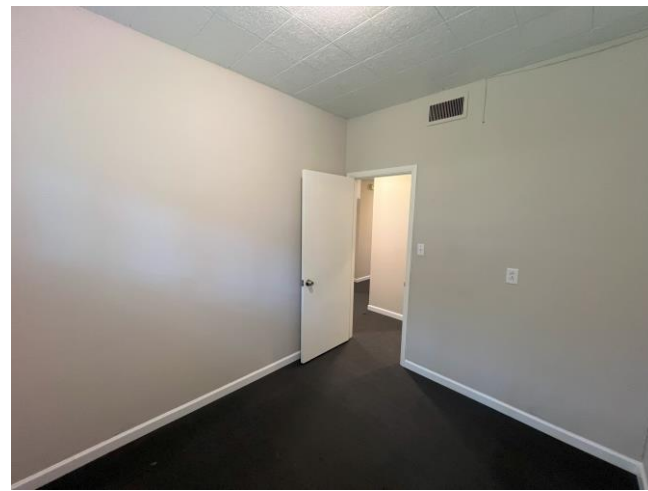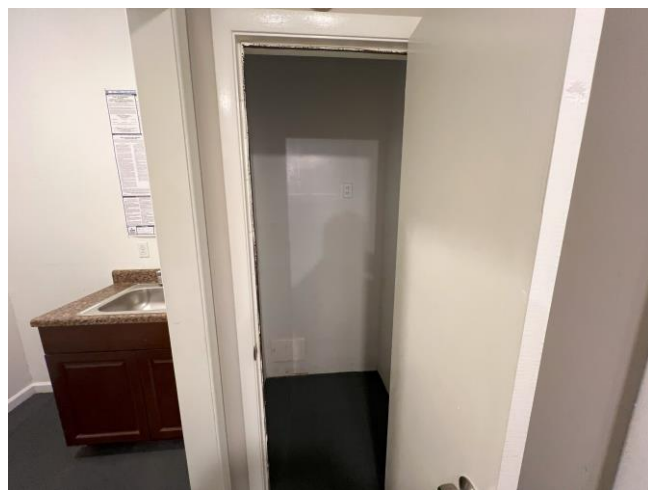

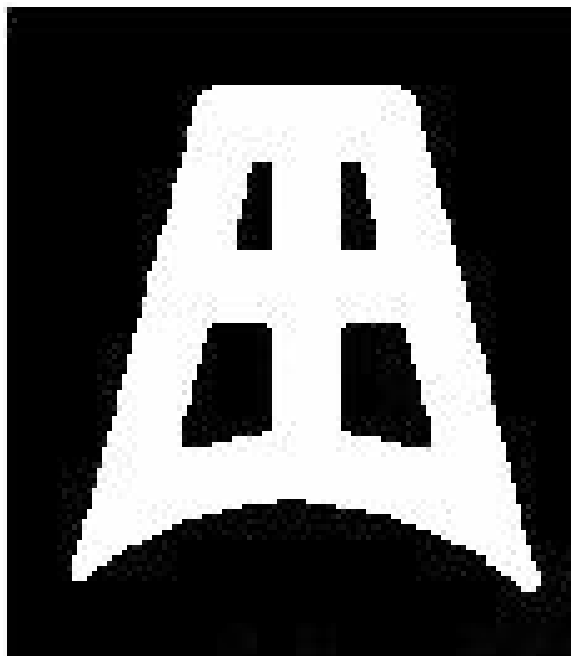

For More Information

Azar and Company

1695 Virginia Avenue
College Park, GA 30337
404.763.0002 ph
404.763.0161 fax

Ken Fekete
kfekete@azarandcompany.com