
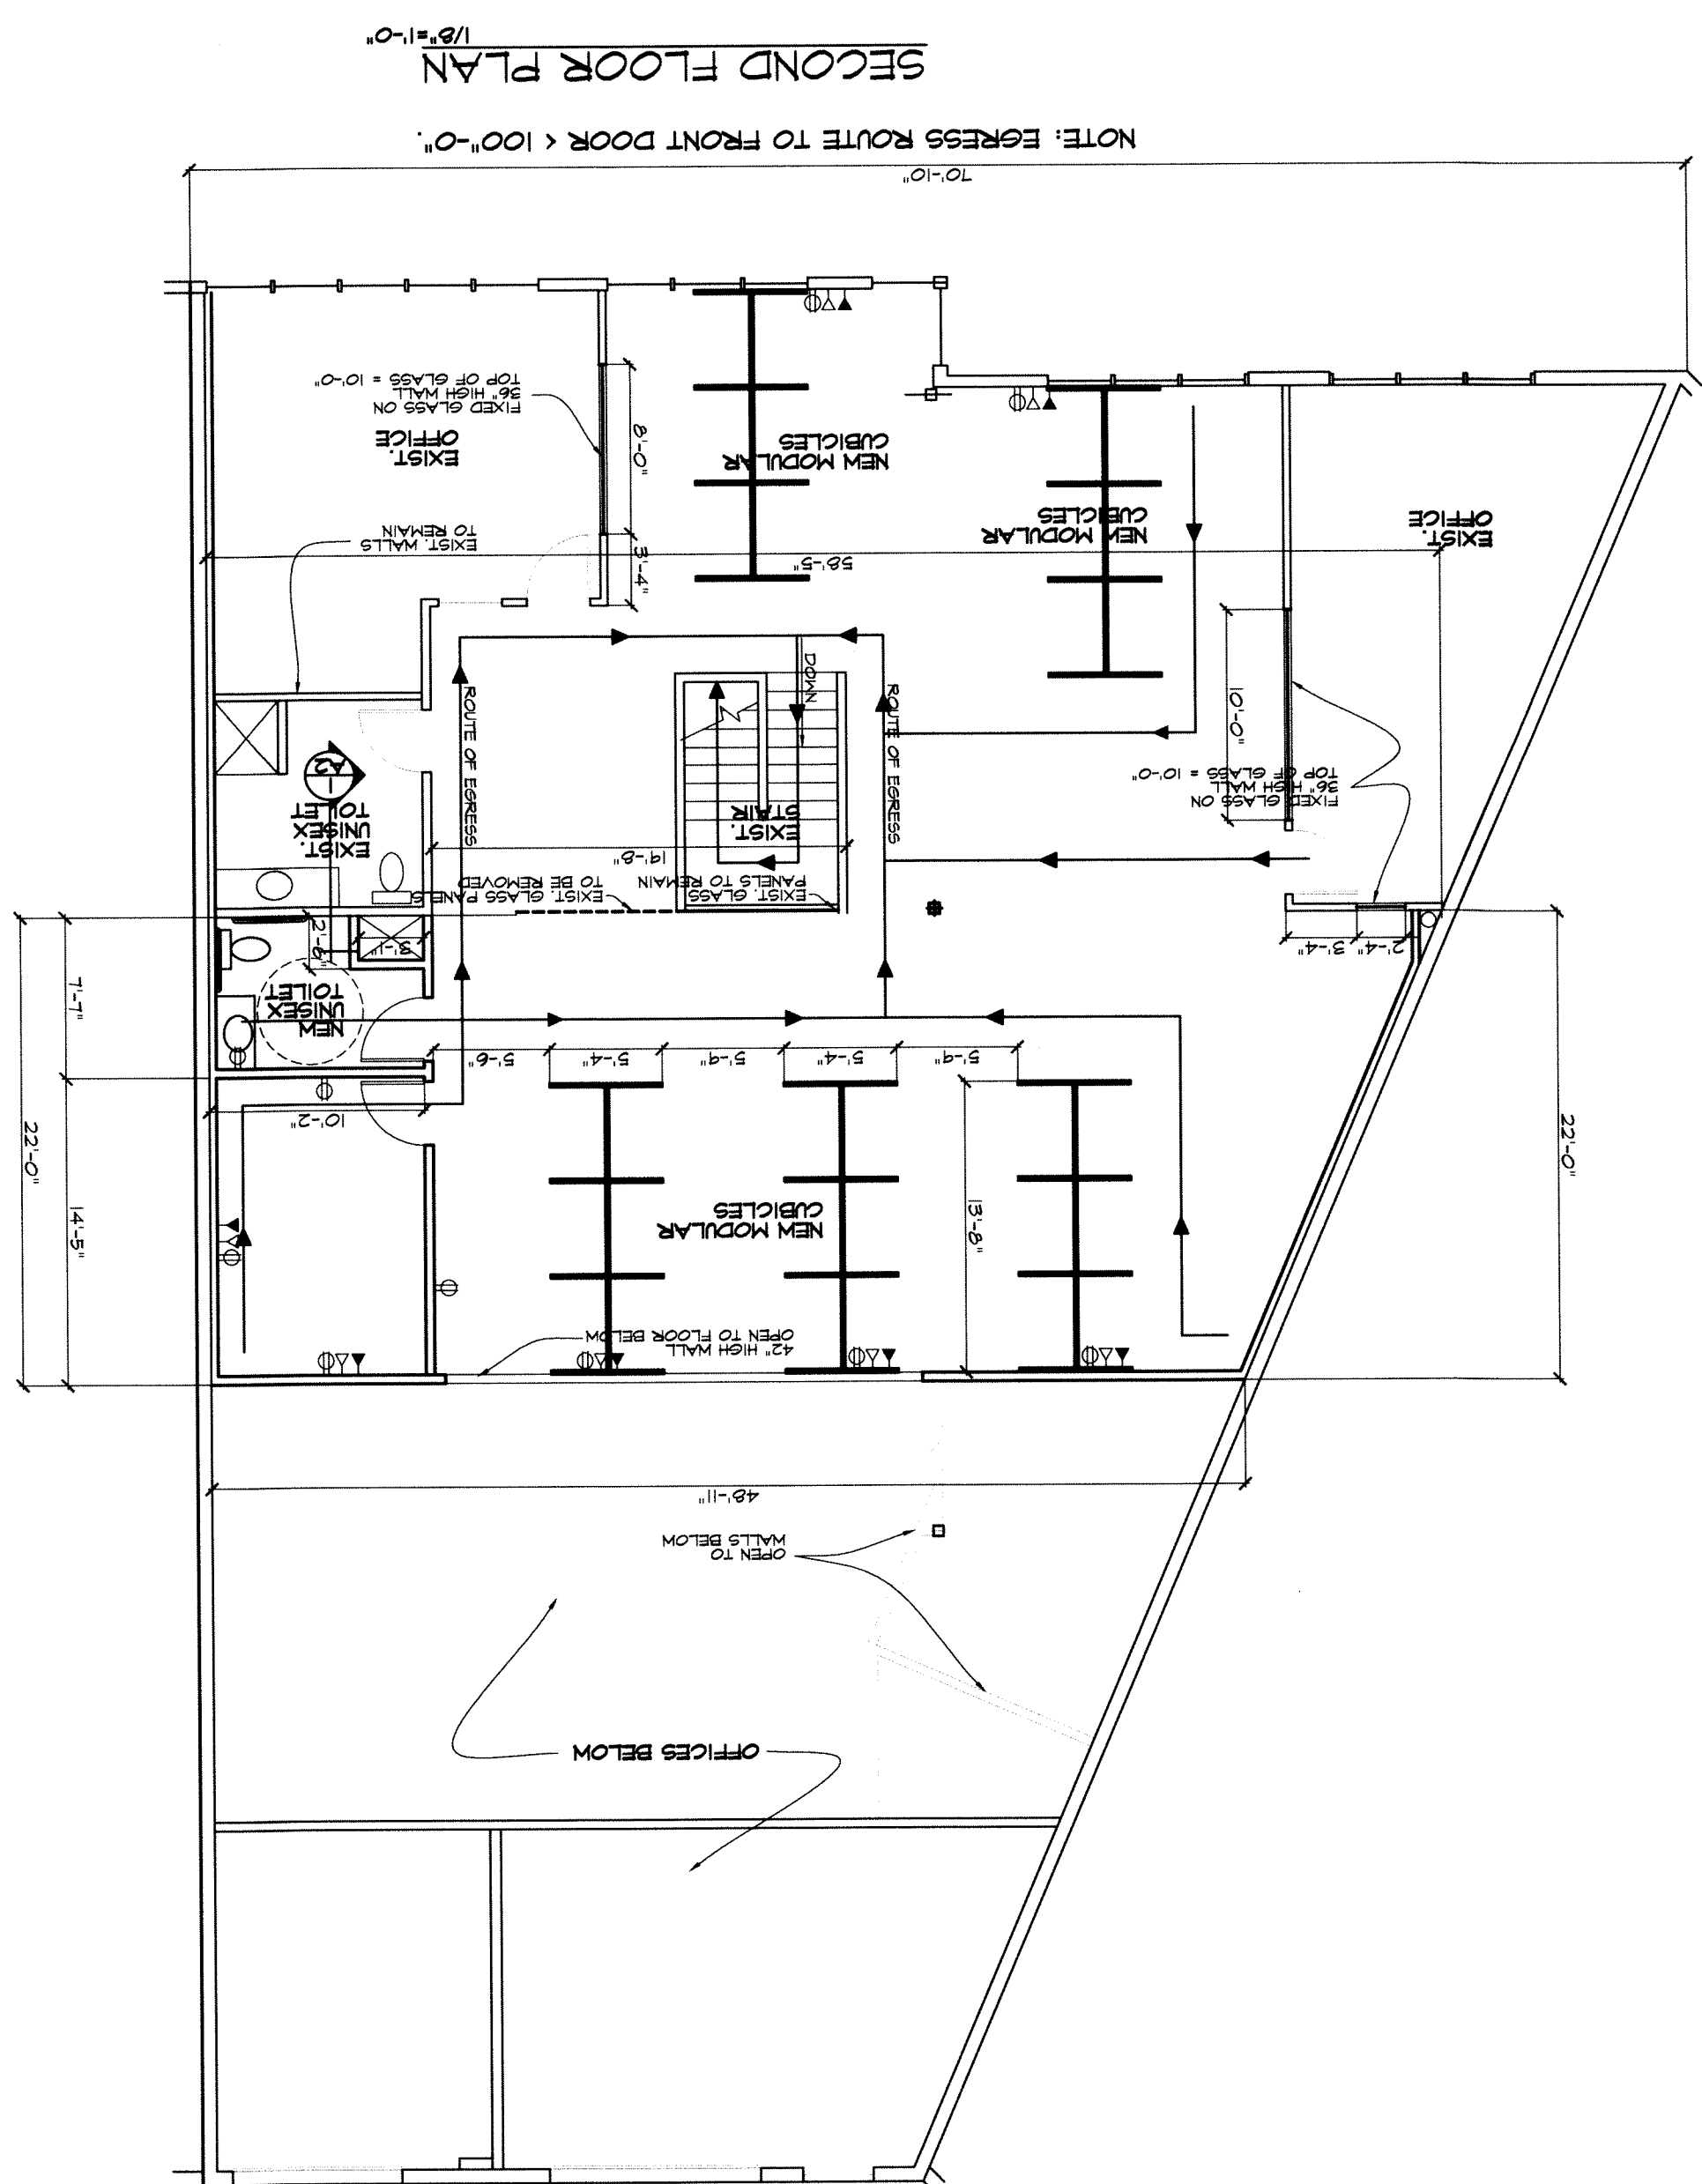


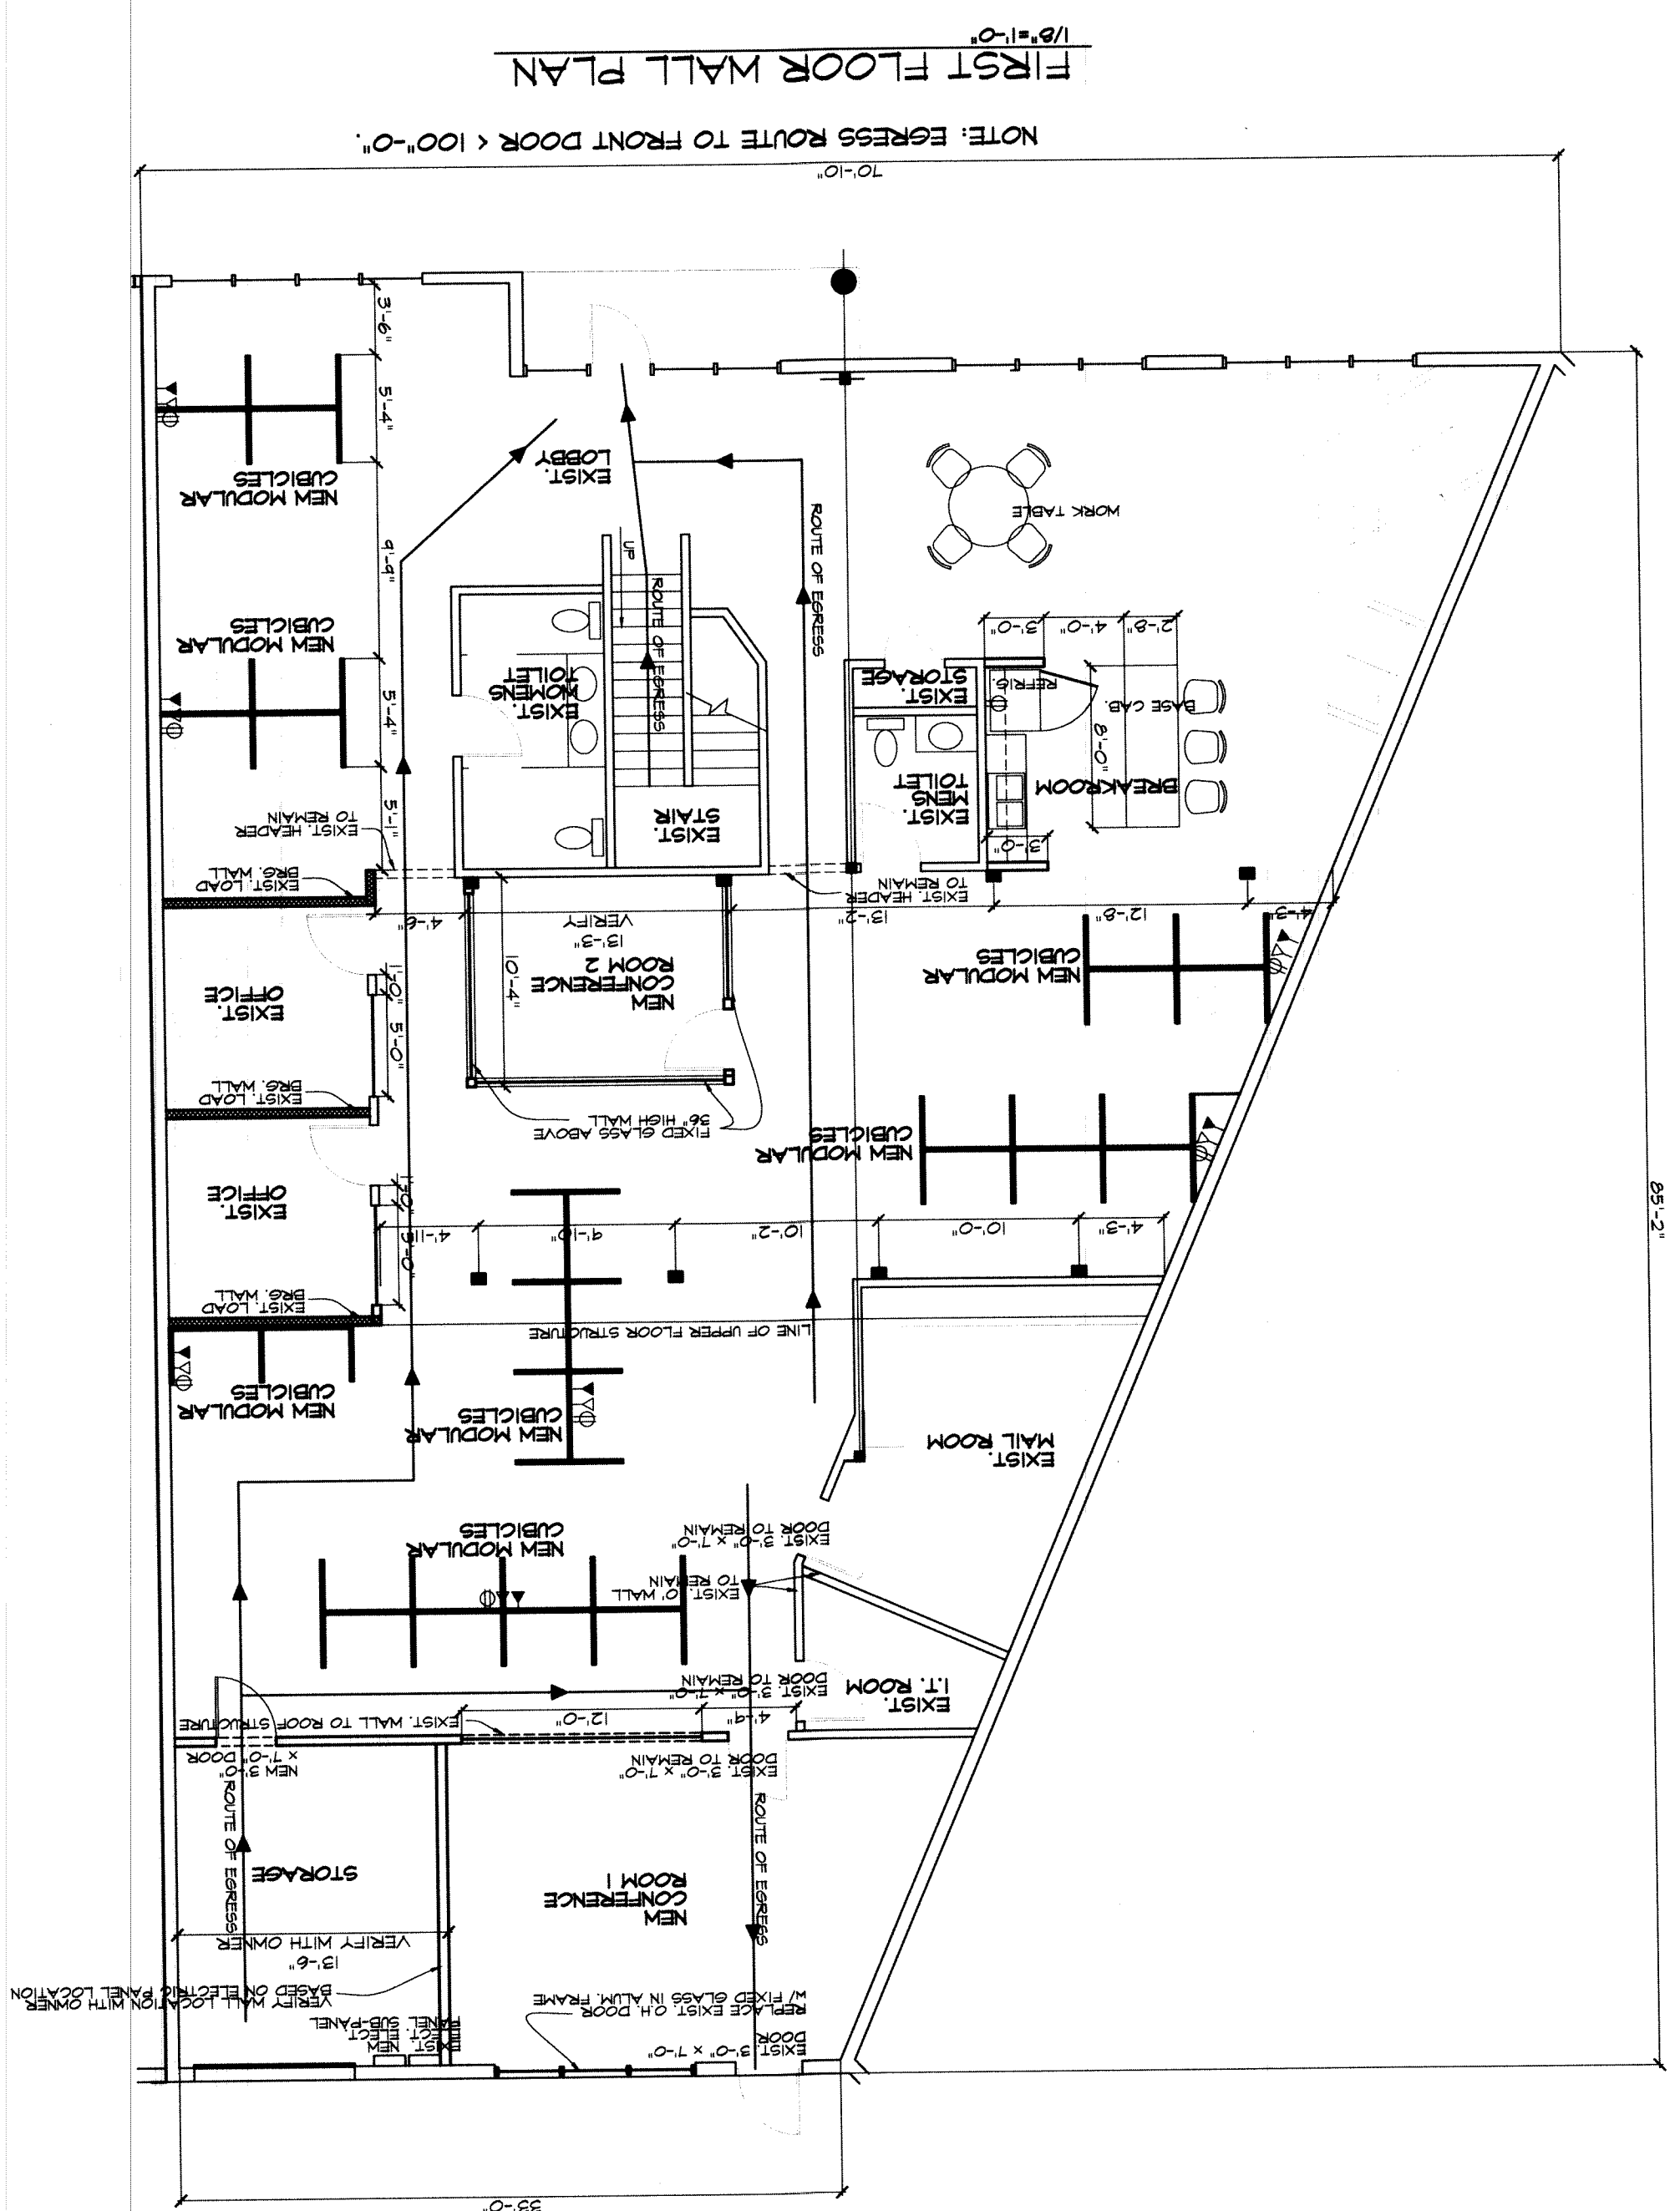

ELECTRICAL SYMBOLS

 DUPLEX OUTLET
 TELEPHONE OUTLET
 CAT-5 OUTLET

 DUPLEX OUTLET

► CAT-5 OUTLET

MALL LEGEND

EXISTING PARTITION TO BE REMOVED
EXISTING PARTITION TO REMAIN
NEW OFFICE WALLS 9'-2" HIGH - 2x4 C

===== EXISTING PARTITION TO BE REMOVED

THIS DRAWING IS THE PROPERTY OF J. K. JOHNSON
ARCHITECT, P.C., AND IS NOT TO BE USED WITHOUT
WRITTEN PERMISSION OF THE ARCHITECT.
COPYRIGHT © 2016 J.K. JOHNSON, ARCHITECT, P.C.
RELEASED FOR CONSTRUCTION

Comm. No.	1604
Dr. By:	JRJ
Date:	12.9.16
Sheet:	A1.2

[illegible]

OFFICE RENOVATION
FOR
1690 ROBERTS BLVD., N.W., SUITE 1111
KENNESAW, GEORGIA

J.K. JOHNSON
ARCHITECT, P.C.

8295 Mossybrook Lane
Douglasville, Georgia 3013
770.817.5090

