

FOR SALE

**52 JAMES STREET
ALBANY, NY**

10,241± SF

**PRIME LOCATION
AT AFFORDABLE
RATE**

Adam Field
Associate Real Estate Broker
+1 518 669 9930
afield@pyramidbrokerage.com

40 British-American Boulevard
Latham, New York 12110
+1 518 489 9199
pyramidbrokerage.com

FOR SALE

52 JAMES STREET

ALBANY, NY



High Foot Traffic Area

10,241± SF

Property Highlights

5 Story Office Building in Downtown Albany Across from Tricentennial Park. Each Floor has unlimited use possibilities. Secure building and elevator access.

- Highly Foot Trafficked Area
- Great Natural Light
- Large Front Windows
- Current Office Fit Up
- Beautiful Downtown Views
- 700± SF Mezzanine Above 2nd Floor
- Penthouse Suite

Demographic	1 Mile	3 Miles	5 Miles
Population	24,567	102,684	180,109
Households	12,746	46,253	76,801
Average H.H. Income	\$66,321	\$79,859	\$97,355
Daytime Employees	55,773	141,518	186,752
Source:	ESRI 2023		

Traffic Counts	
Broadway	6,451 AADT
Columbia St	500 AADT
Source:	NYS DOT

FOR SALE

52 JAMES STREET

ALBANY, NY




1st Floor Virtual Tour

3,141± SF

Property Highlights

This beautiful 1st floor comes with large front windows and an open floor plan. Would be ideal for a coffee shop or restaurant. New apartments are being built across the street. Park located in between property and apartments.

- Highly Foot Trafficked Area
- Great Natural Light
- Large Front Windows
- Current Office Fit Up
- Private Bathroom's
- New HVAC

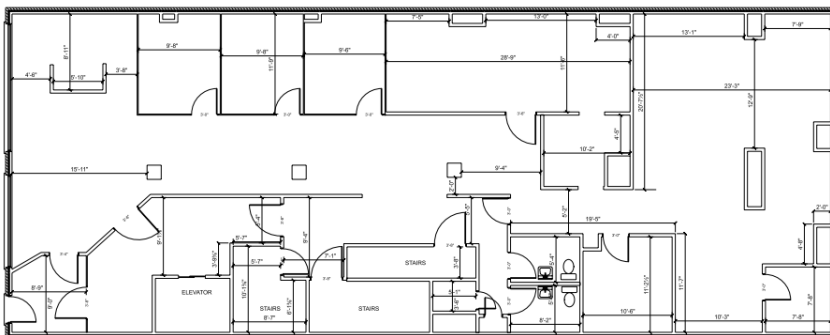

1ST FLOOR


SCALE: 1/8" = 1'-0"

Independently Owned and Operated / A Member of the Cushman & Wakefield Alliance

Cushman & Wakefield Copyright 2022. No warranty or representation, express or implied, is made to the accuracy or completeness of the information contained herein, and same is submitted subject to errors, omissions, change of price, rental or other conditions, withdrawal without notice, and to any special listing conditions imposed by the property owner(s). As applicable, we make no representation as to the condition of the property (or properties) in question.

FOR SALE

52 JAMES STREET ALBANY, NY

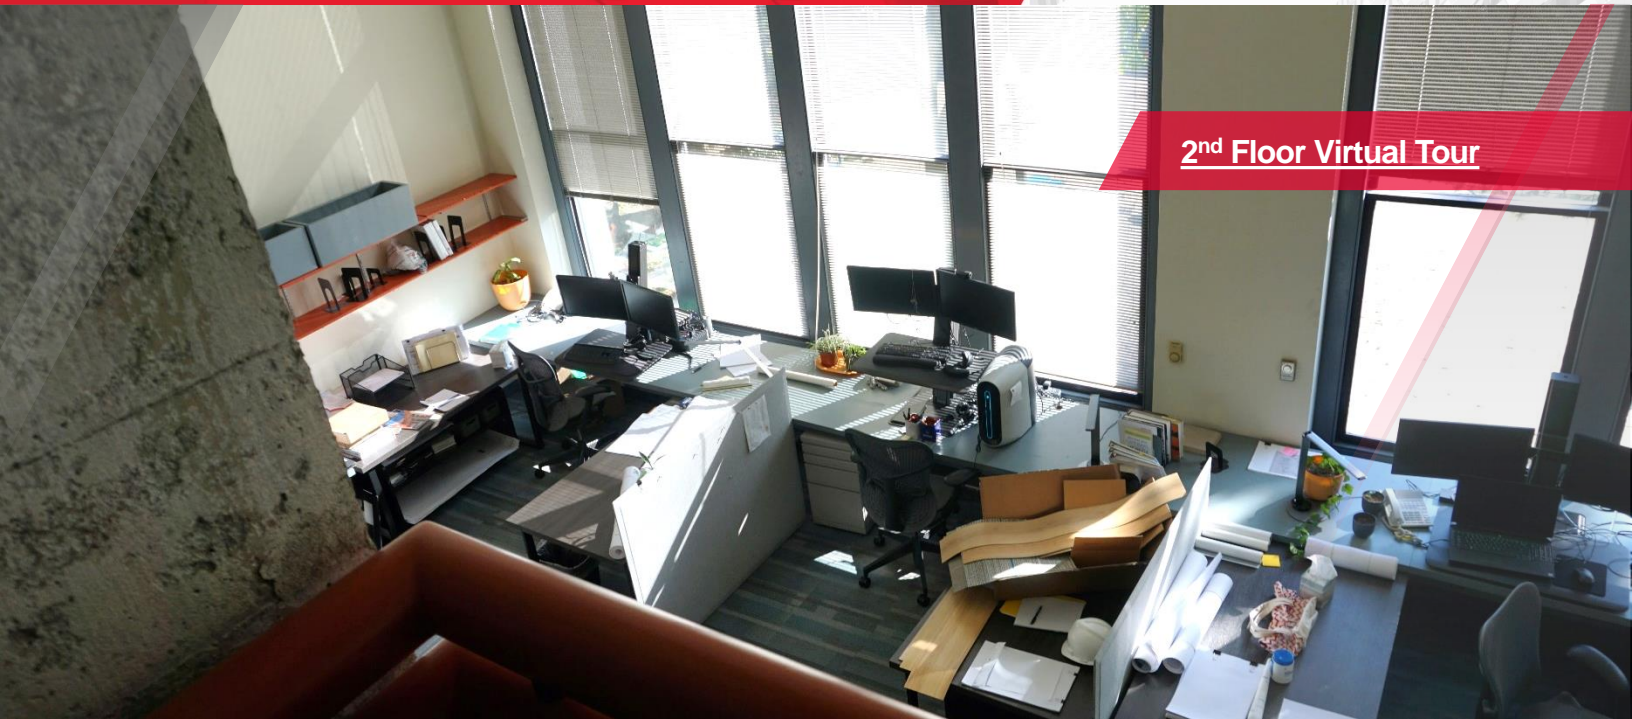



2nd Floor Virtual Tour

3,141± SF

Property Highlights

Private offices, two bathrooms and lots of natural light from the large windows in the front and back. 700 SF Mezzanine above the 2nd floor could have many uses.


- 700± SF Mezzanine Above 2nd Floor
- Great Natural Light
- Open Floor Plan
- Newly Renovated Kitchen
- High Foot Traffic
- Private Bathroom's

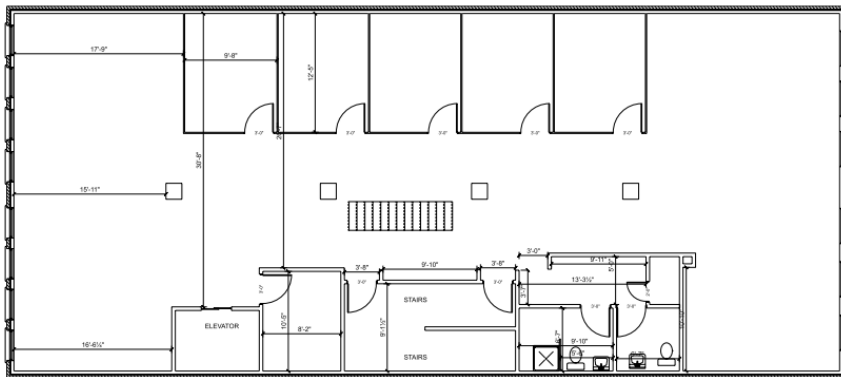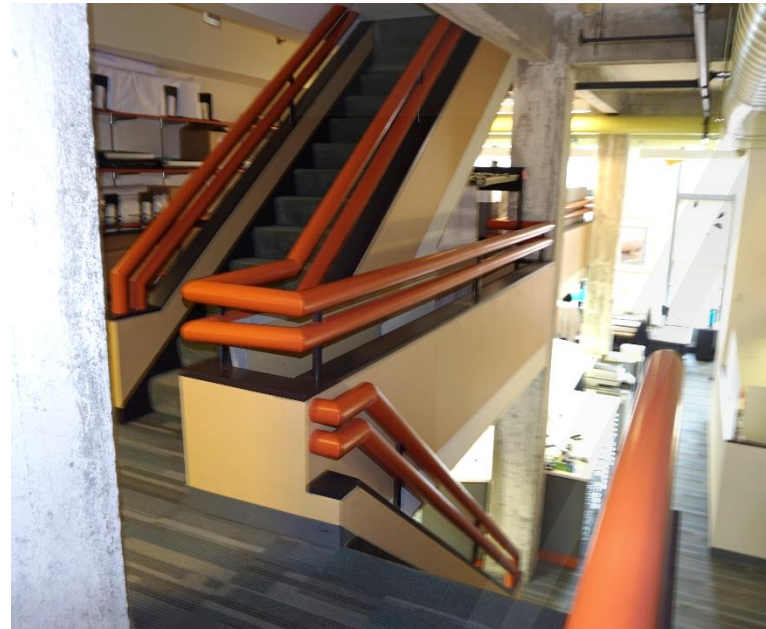

2ND FLOOR
SCALE: 1/8" = 1'-0"

FOR SALE

52 JAMES STREET ALBANY, NY

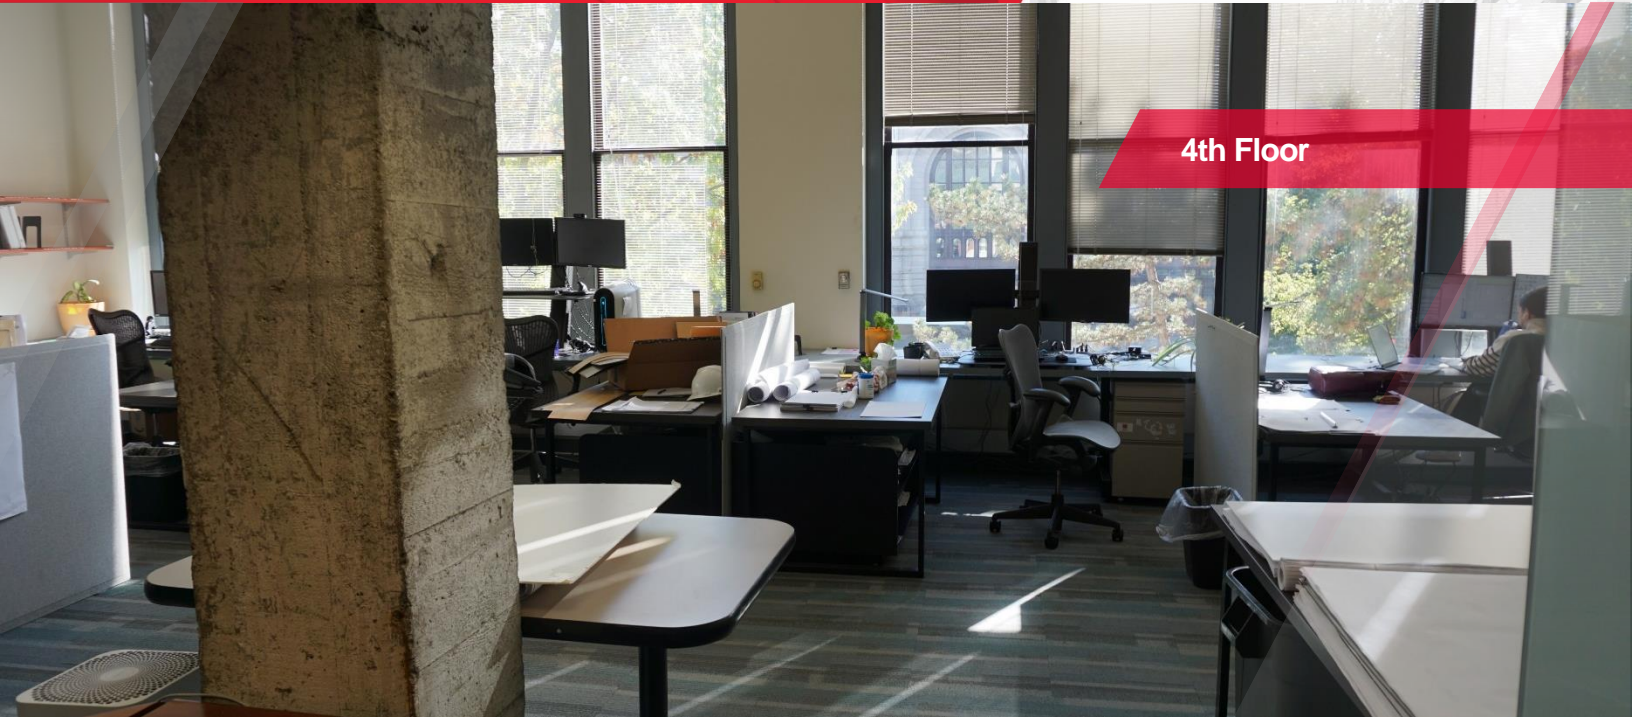


3,141± SF

Property Highlights

Currently set up in classroom style. New kitchen, 2 bathrooms, Furnished and has exposed HVAC with a modern look.

- (2) Bathrooms
- (2) Private Offices
- Kitchen
- New HVAC
- Open Floor Plan

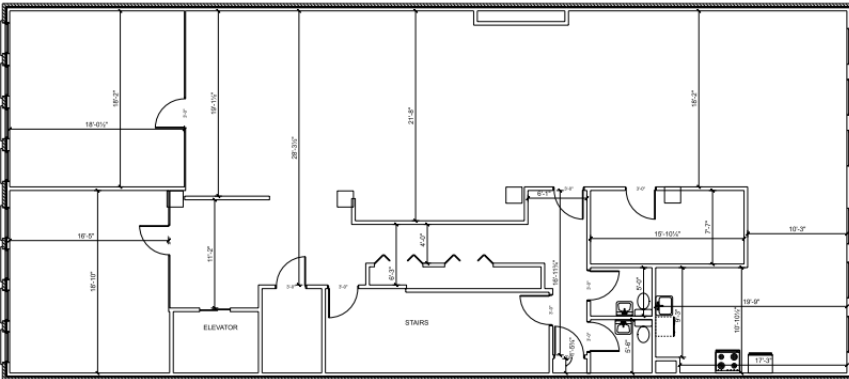

4TH FLOOR
SCALE: 1/8" = 1'-0"

FOR SALE

52 JAMES STREET ALBANY, NY




5th Floor Virtual Tour

3,141± SF

Property Highlights

Penthouse office Space with a conference room, private offices, two bathrooms and a kitchen. Great views anytime from the front or back of the space.

- Large Conference Room
- (6) Private Offices
- Wet Kitchen
- Men's/Women's Private Bathrooms
- Downtown Views
- New HVAC

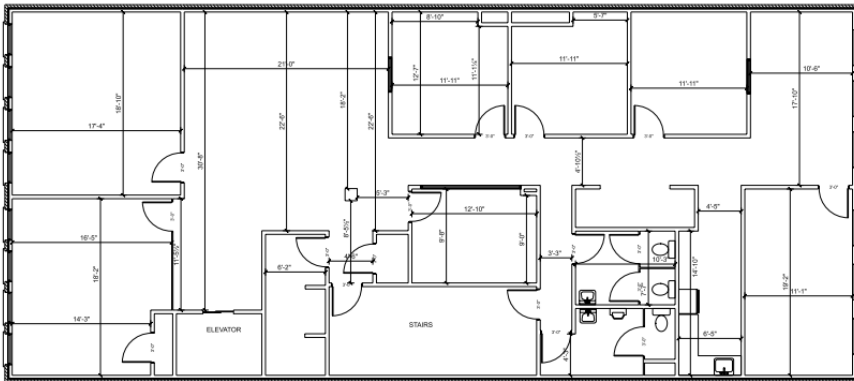

5th FLOOR
SCALE: 1/8" = 1'-0"

FOR SALE

52 JAMES STREET

ALBANY, NY





Property Highlights

Locale:	Albany Business District	Ceiling Height:	10'
Total Bldg. SF:	22,000± SF	Stories:	5
Available SF:	22,000± SF	Elevators:	1 – Passenger
Zoning:	C3	Construction:	Concrete
Land Use:	Commercial/Office/Mixed Use	Roof:	Rubber
Year Built:	1910	Utilities:	Municipal Water & Sewer

FOR SALE

52 JAMES STREET | ALBANY, NY

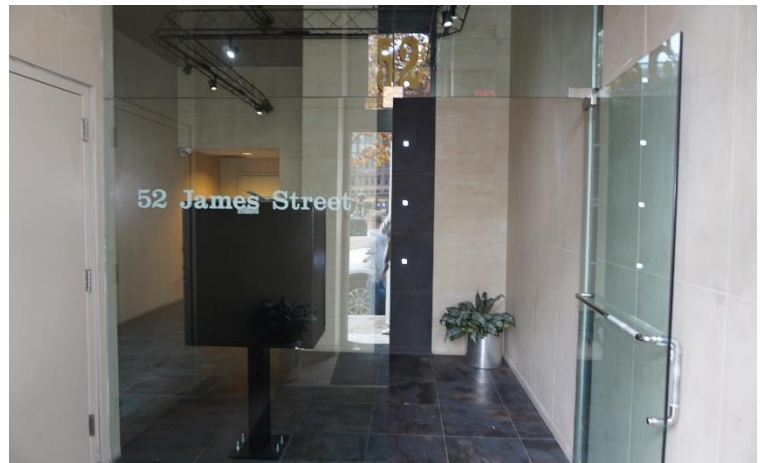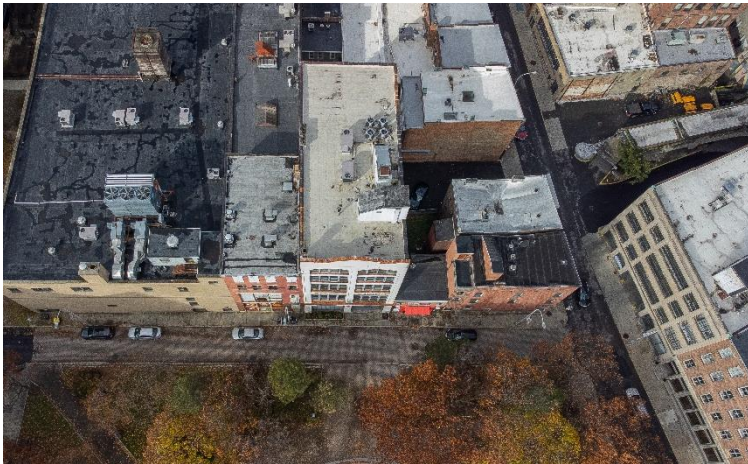

FOR SALE

52 JAMES STREET | ALBANY, NY



For additional information, please contact:



Adam Field

Associate Real Estate Broker

+1 518 669 9930 (mobile)

afield@pyramidbrokerage.com

40 British-American Boulevard
Latham, New York 12110
+1 518 489 9199
pyramidbrokerage.com