


 **FIRST FLOOR PLAN**
1/8" = 1'-0"

Block	Zone	Use Group	Type of Construction	Building Area - Total (sq. ft.)	Cubic Content (ft ³)	Area - Ground Cover	Parking Area	Landscaped Area	Parking Spaces	Floor Area Ratio	Yards	Setback	Side Yard (one)	Side Yard (total)	Rear Yard	sq. ft.	% Required	Provided	

Earth	Porous Fill	Concrete	Brick	Concrete Masonry Units	Metal (large scale)	Metal (small scale)	Plywood (large scale)	Wood Finished	Wood Rough	Insulation (loose or batt)	Insulation (rigid)	Glass (large scale)	Acoustical Tile	Ceramic Tile	Opposum Wall Board	Existing Construction	Lighting Construction to be removed	STUDS @ 16" O.C. W/ 5/8" GYP BOARD	STUDS @ 16" O.C. W/ 1/2" GYP BOARD	PIPELINES	MURALS	STONE	MATCHES	

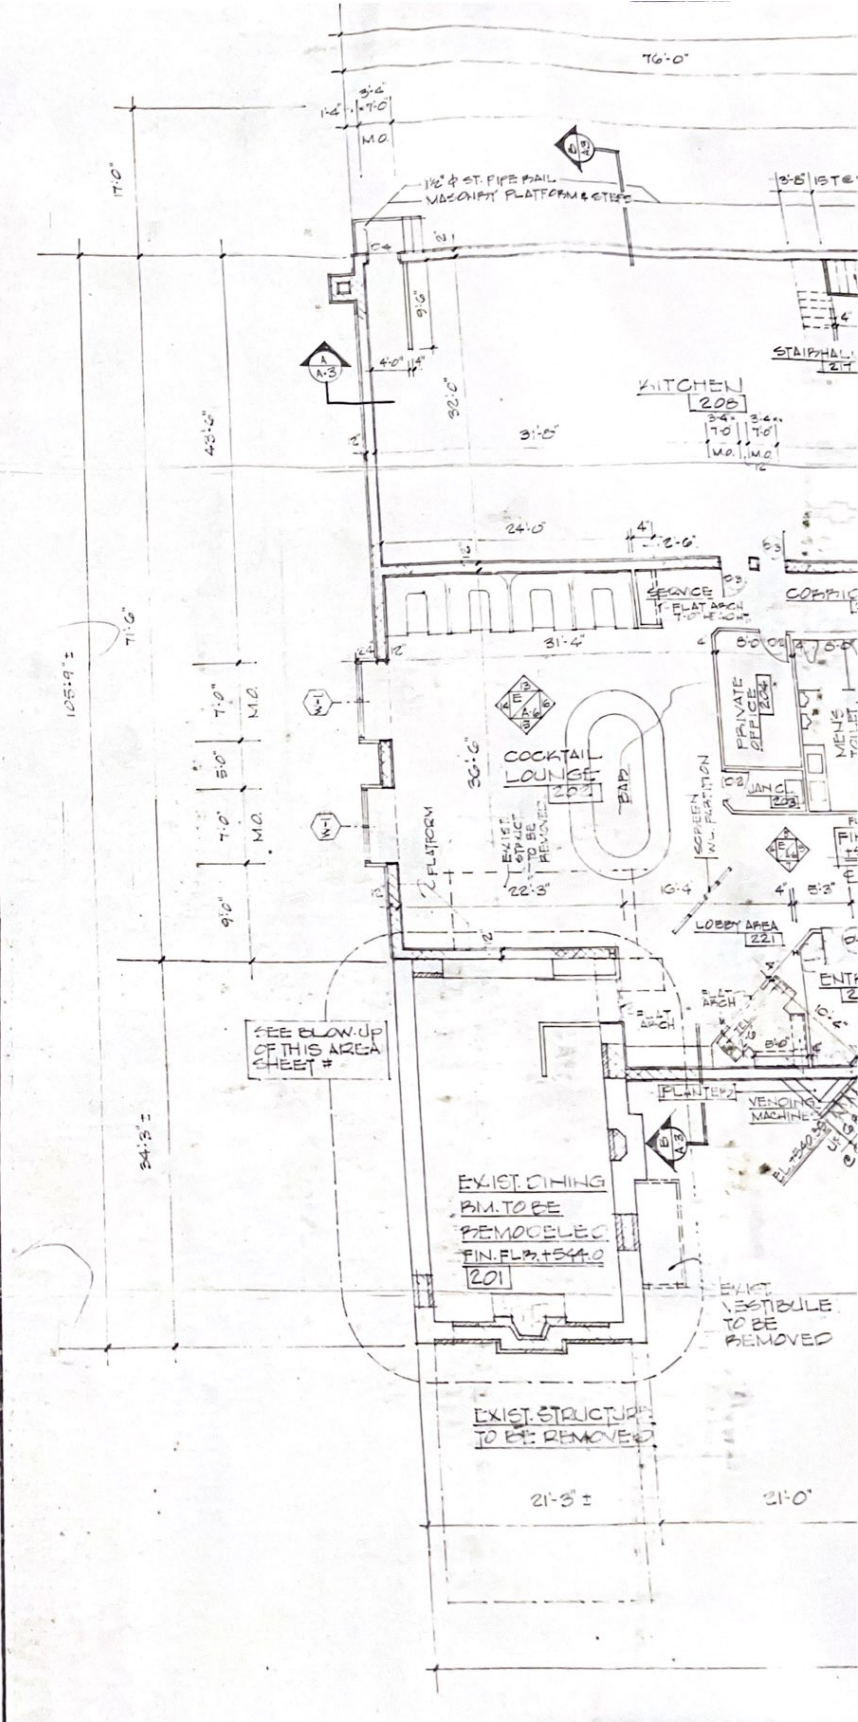


FIRST FLOOR PLAN
 1/8" = 1'-0"

AVAILABILITY


Earth	Plywood (large scale)	Ceramic Tile
Porous Fill	Wood Finished	Gypsum Wall Board
Concrete	Wood Rough	Existing Construction
Brick	Insulation (loose or batt)	Existing Construction to be Removed
Concrete Masonry Units	Insulation (rigid)	STUCCO (CC.W)
Metal (large scale)	Glass (large scale)	STUCCO (CC.W)
Metal (small scale)	Acoustical Tile	TRUSSEL STONE
		MATCHES

Area - Ground Cover	sq. ft.	%	Required	Provided
Lacking Area				
Landsaped Area				
Parking Spaces				
Floor Area Ratio				
Yards				
Setback				
Side Yard (one)				
Side Yard (total)				
Rear Yard				

Lot	
Block	
Zone	
Use Group	A-3
Type of Construction	3C
Building Area - Total (sq. ft.)	
Cubic Content (ft ³)	

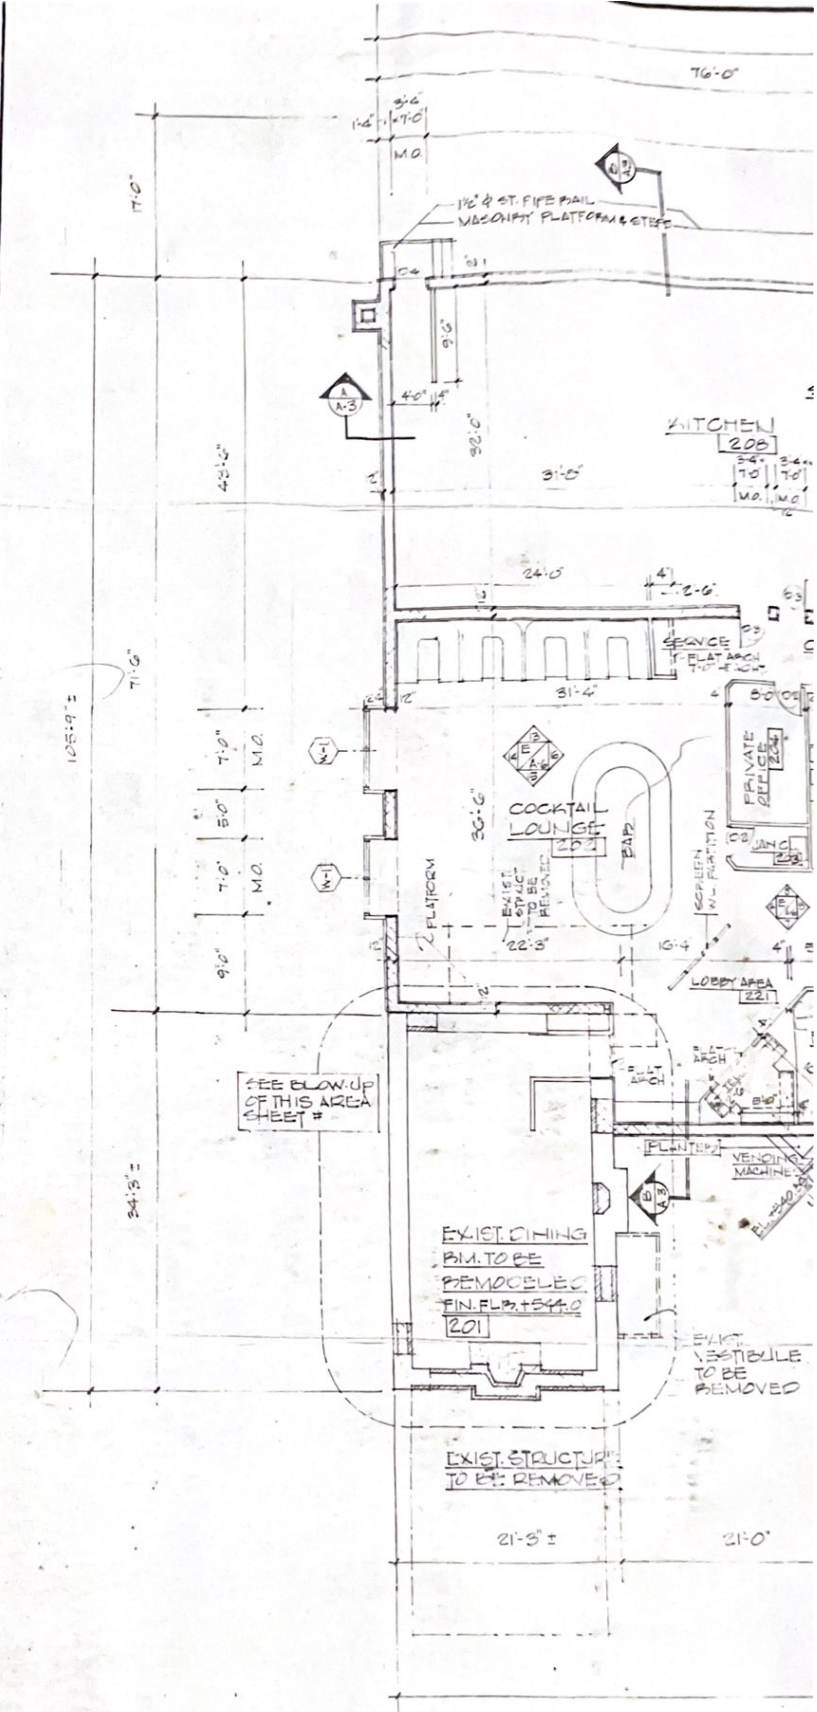

FIRST FLOOR PLAN
1/8" = 1'-0"

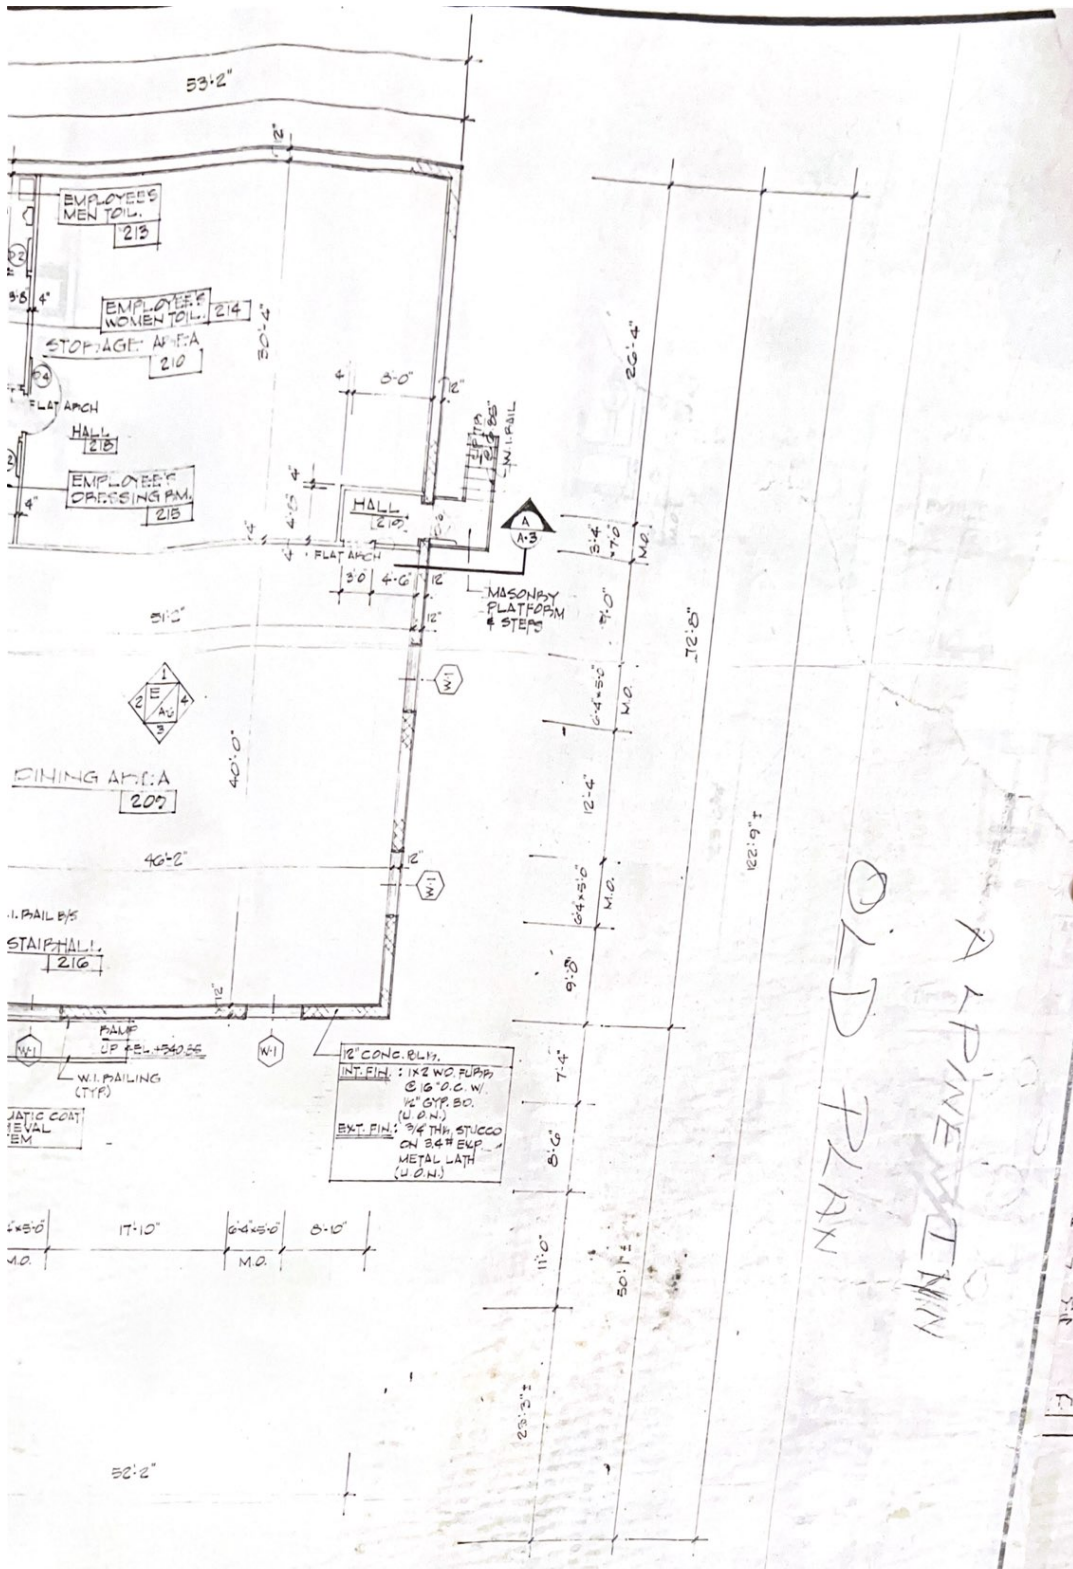

NOTE:
 DWGS. AS OF 9 OCTOBER 1981 FOR
 PURPOSES ONLY, NOT FOR CONSTRUCTION

PROPOSED ALTERATION & ADDITION
 TO EXISTING RESTAURANT:
 ALPINE INN ROUTE 9W ALPINE, N.J.
 STELIOS CORP., INC. (owners)

REVISIONS

R.K.
 RUTENBERG/KOLARONDA AIA
 ARCHITECTS
 751 KEARNY AVENUE - KEARNY, NEW JERSEY 07030
 10-BASS COURT - EDISON, NEW JERSEY 08817

DATE: 10/9/81
 SCALE: AS SHOWN
 DRAWN BY: [Signature]
 CHECKED BY: [Signature]
 SHEET: A-2
 OF: 10

