


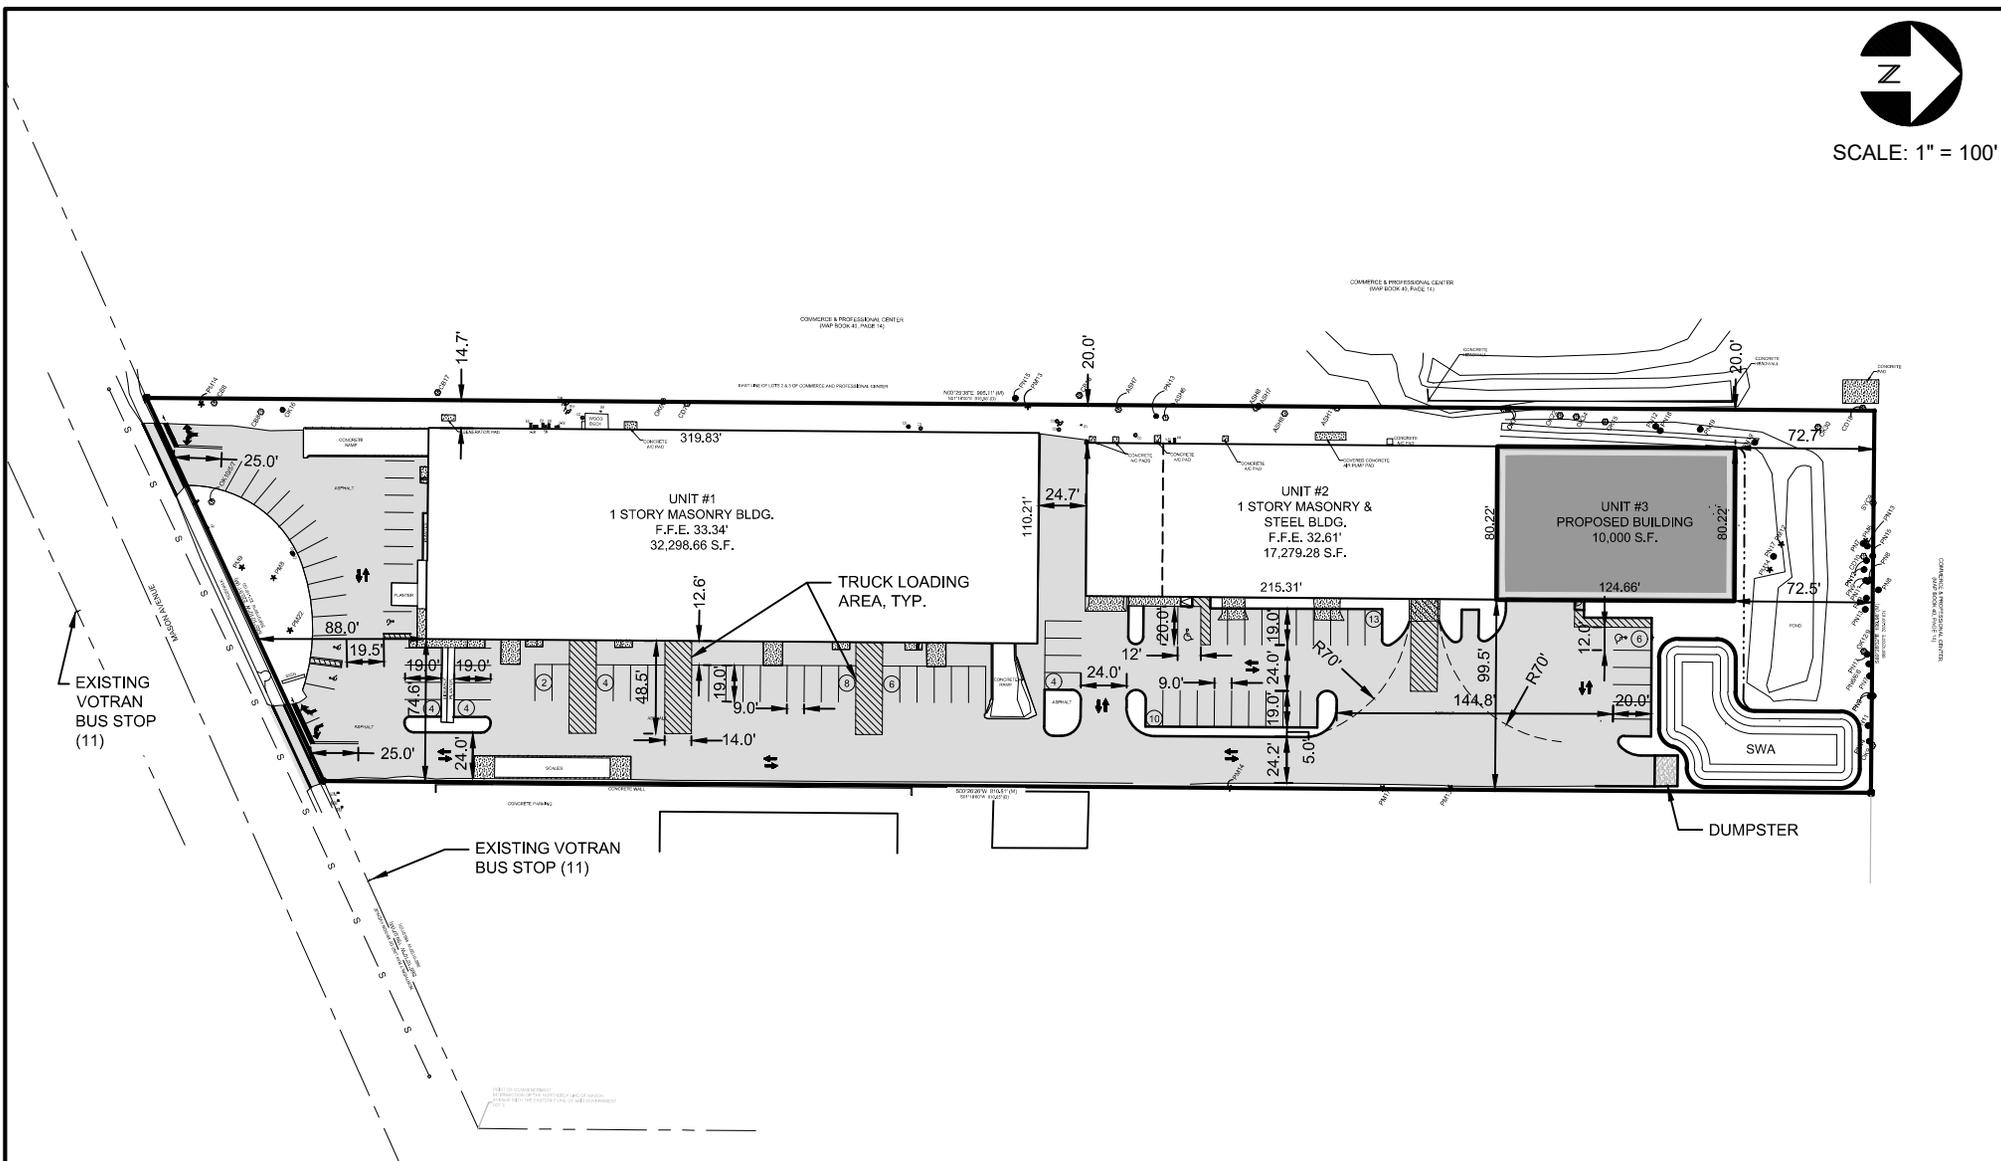

SCALE: 1" = 100'



DEV2022-158

SHEET 4 OF 5

NO.	DATE	REVISION
1	10/24/22	REVISED PER CODB COMMENTS DATED 9/9/22

EXHIBIT B - OVERALL DEVELOPMENT PLAN

PROJECT: 888 MASON AVE COMMERCIAL PARK

SCALE: 1"=100'

FILE: 888-MASON PD EXHIBIT

DATE: 7/25/22; 10/24/22;
4/26/23

THE PERFORMANCE GROUP

CIVIL ENGINEERING / PLANNING / DEVELOPMENT



JOSEPH H. HOPKINS, P.E. NO. 48059
100 MARINA POINT DR., DAYTONA BEACH, FL. 32114
TELEPHONE: (386) 239-7166 FAX: (386) 239-7120