


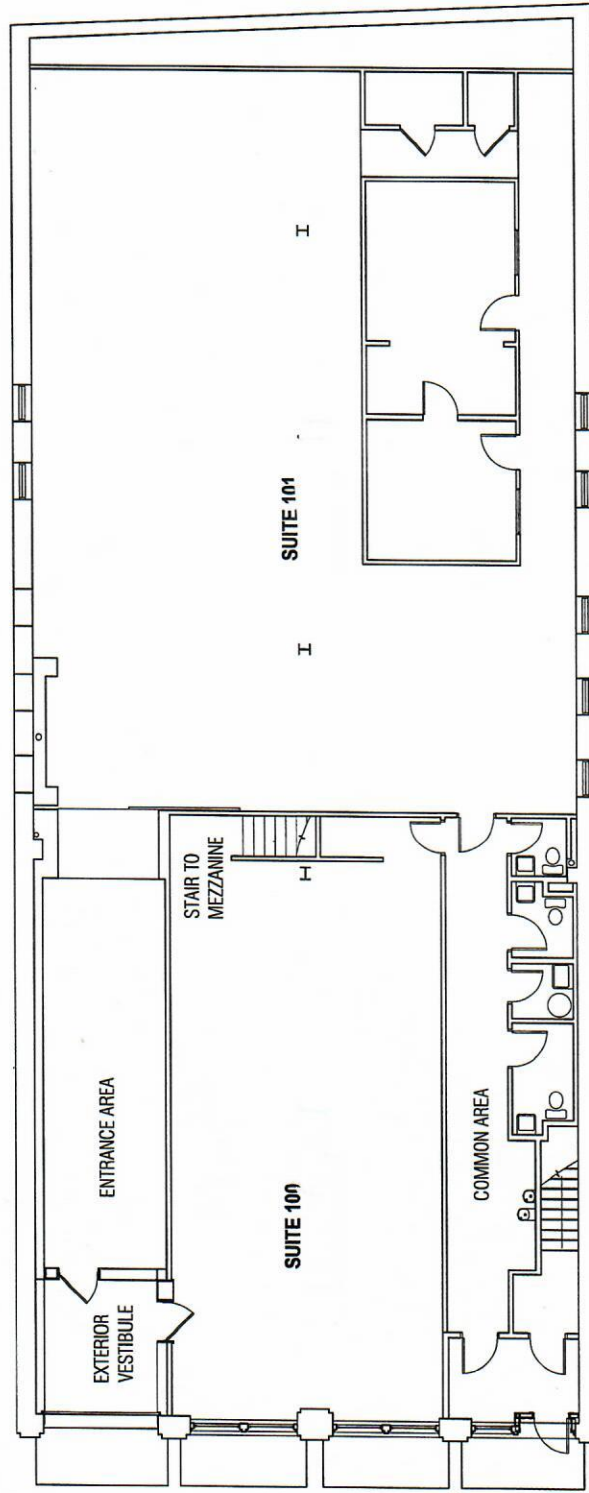

1 | FIRST FLOOR
SCALE: 1/16" = 1'-0"