



First Floor

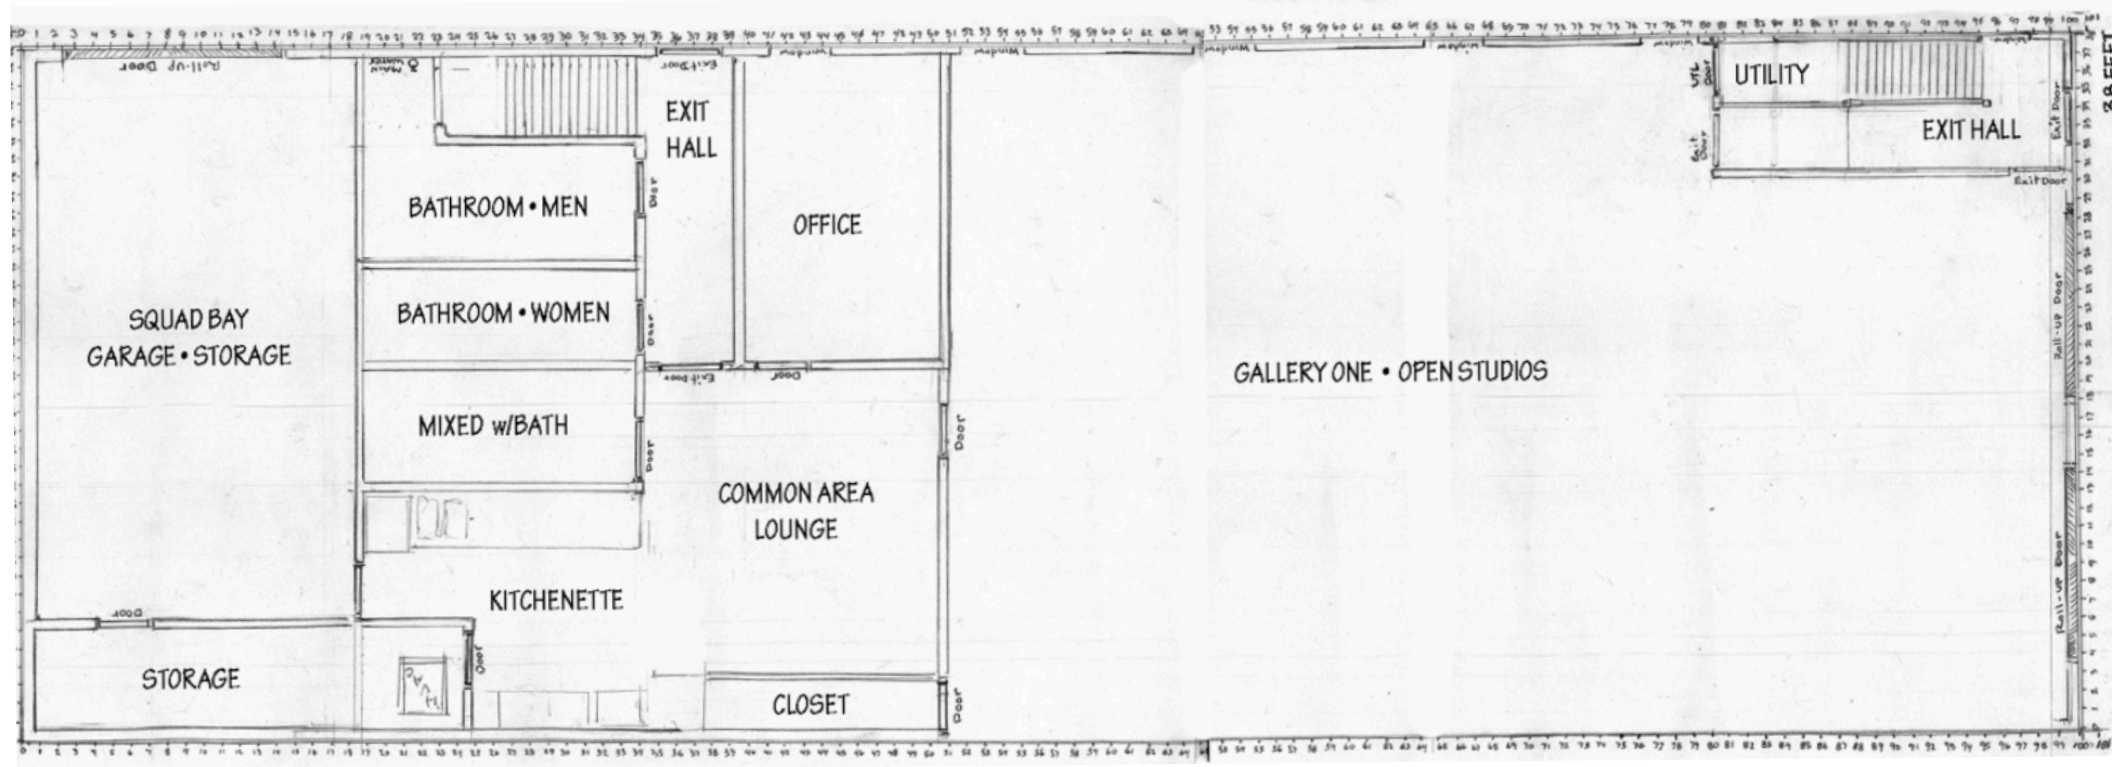

38ft

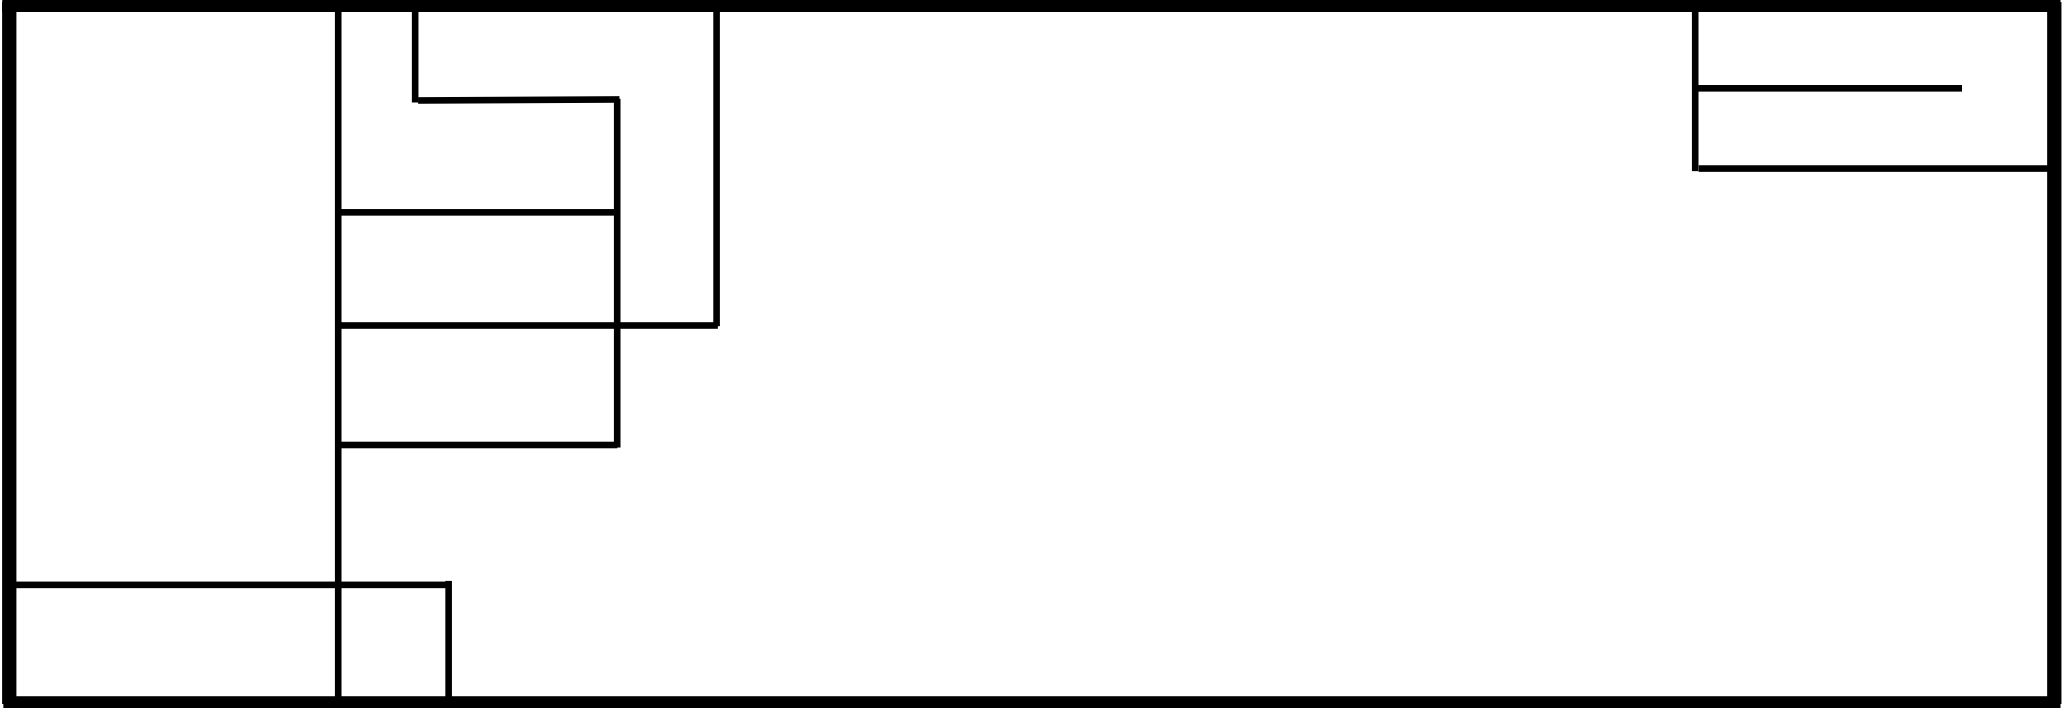

100ft

Second Floor



1/100 FEET

38ft



100ft