



CLASS A MEDICAL OFFICE BUILDING

FOR LEASE | 2,875 - 10,725 RSF AVAILABLE

3803 S. BASCOM AVENUE
CAMPBELL, CA 95008

Kevin Heravi

☎ **408-457-8800**

✉ kevin@healthmedrealty.com

📄 Lic. 01875398



HealthMed Realty

260 Los Gatos-Saratoga Rd. Los Gatos, CA 95030

Lic. 01902032 | 408.217.6000

www.healthmedrealty.com

PROPERTY HIGHLIGHTS



PROPERTY HIGHLIGHTS

- Class A medical office building
- Two-story construction with subterranean and surface parking
- Exceptional visibility on heavily trafficked Bascom Avenue
- Close proximity to Good Samaritan Hospital, Stanford Cancer Center, and Stanford Children's Health
- Ample parking
- Easy access to Highways 17, 85
- Existing medical improvements with generous TI allowance available
- Call Broker for Pricing



AVAILABLE

- **Suites 100, 102, and 104**
- **Total Available Space: ±10,725 RSF**
- Subdividable configurations available
- Availability: Q2 2026



260 Los Gatos-Saratoga Rd. Los Gatos, CA 95030
Lic. 01902032 | 408.217.6000
www.healthmedrealty.com


FLOOR PLAN

SUITE 100 | ±4,200 RSF

SUITE 102 | ±2,875 RSF

SUITE 104 | ±3,650 RSF

All can be contiguous | ±10,725 RSF

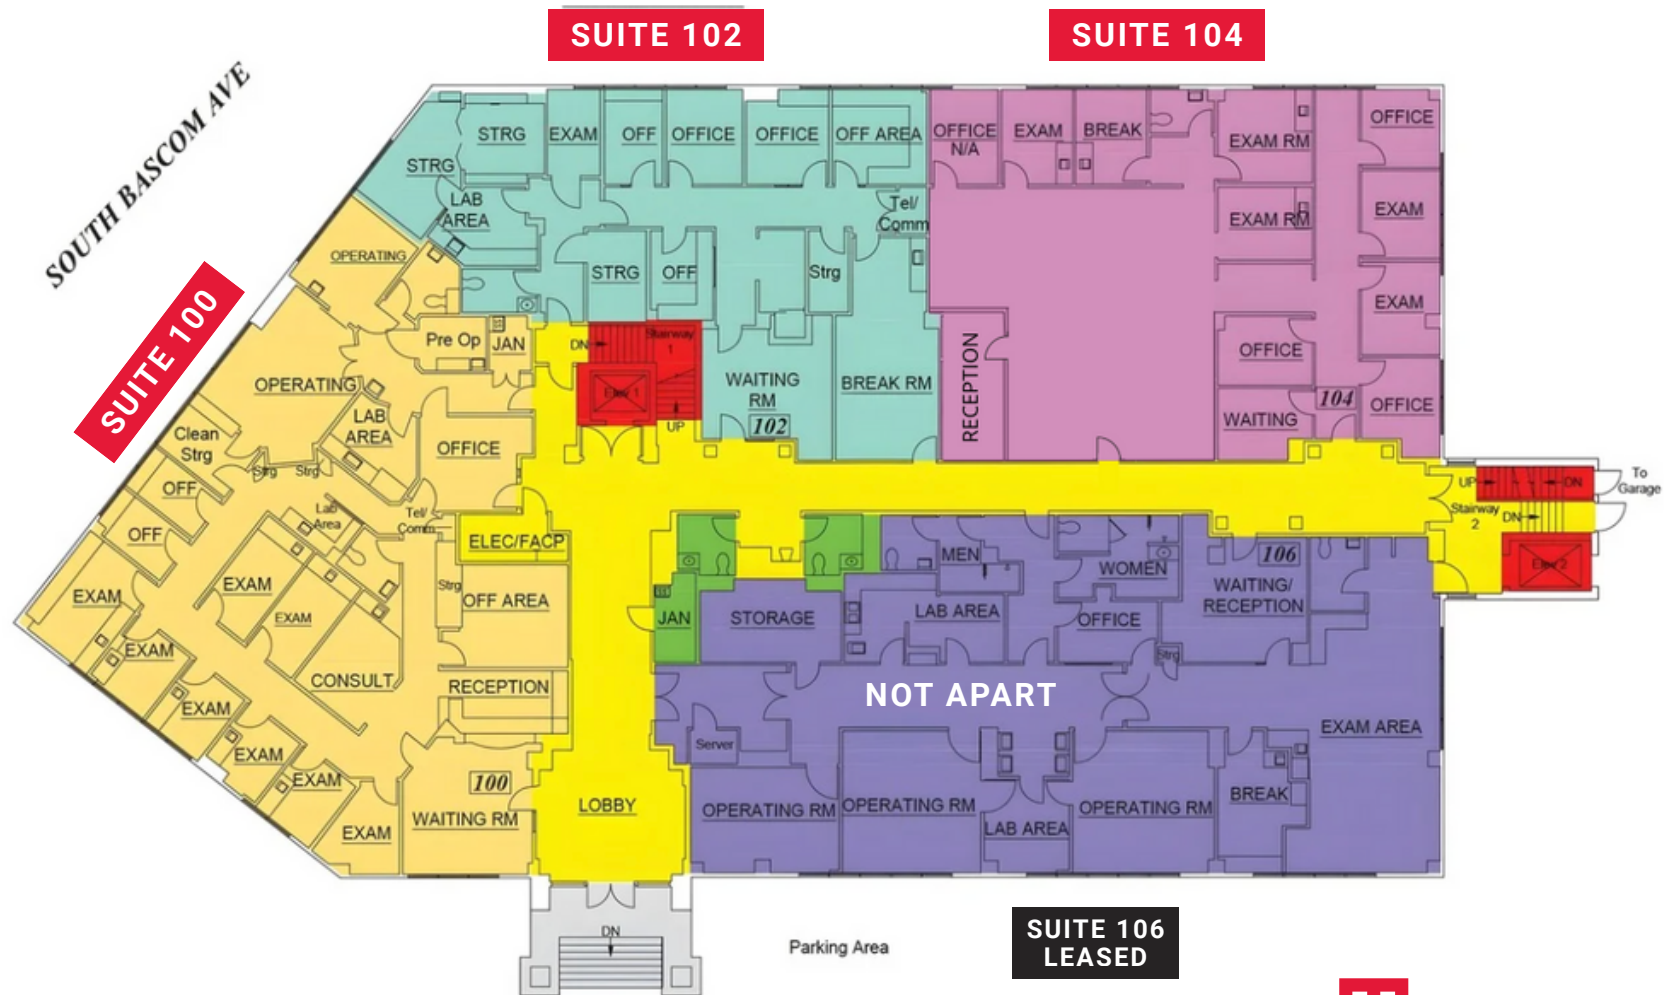

DRAWING NOT TO SCALE



260 Los Gatos-Saratoga Rd. Los Gatos, CA 95030
Lic. 01902032 | 408.217.6000
www.healthmedrealty.com

AERIAL OVERVIEW



HealthMedRealty

For Further Information, Please Contact:

Kevin Heravi

☎ 408-457-8800

✉ kevin@healthmedrealty.com

📄 Lic. 01875398

260 Los Gatos-Saratoga Rd.
Los Gatos, CA 95030
Lic. 01902032 | 408.217.6000
www.healthmedrealty.com

