
F01

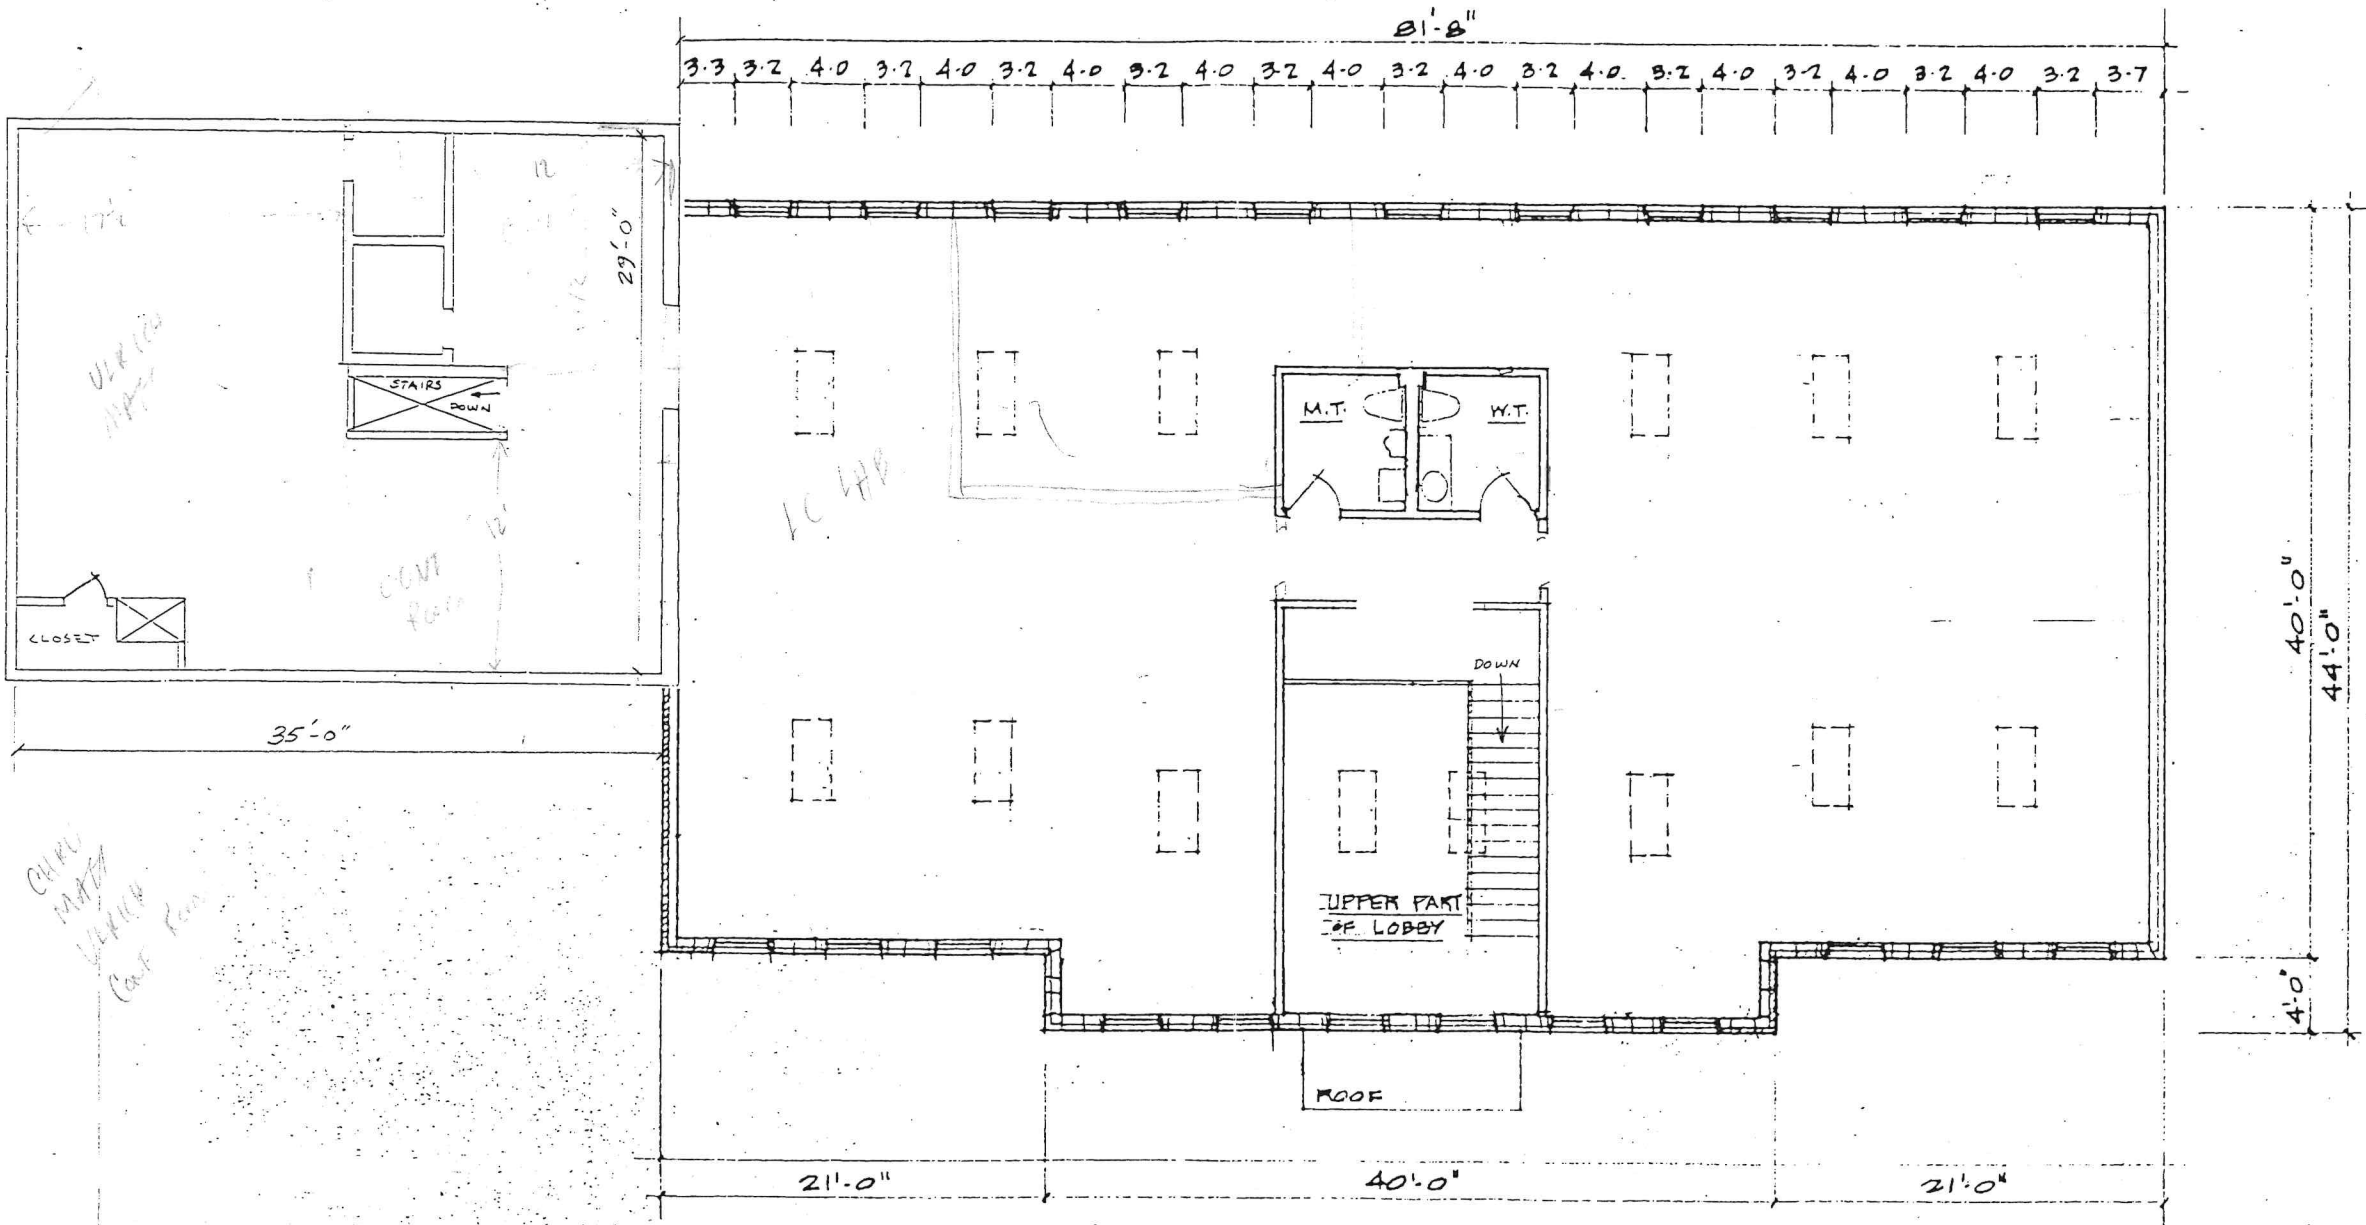

SECOND FLOOR PLAN
THE MASTER'S BUILDING

MARLAND CONSTRUCTION, INC.
 155 Route 73 RD #3
 Berlin, NJ 08009
 609-768-2002