

1

FLOOR PLAN - MAIN LEVEL

SCALE: 3/32" = 1'-0"

www.draawstudio.com
(website pending)

draaw
studio LLC

design - re-imagine - adapt | architects workshop

floor plan series

JWC - Laurel View - BLDG B

CR A100


Scale 3/32" = 1'-0"
project number 25_011
client: JWC ATLANTA



2

EXTERIOR ELEVATION - REAR

SCALE: 3/32" = 1'-0"

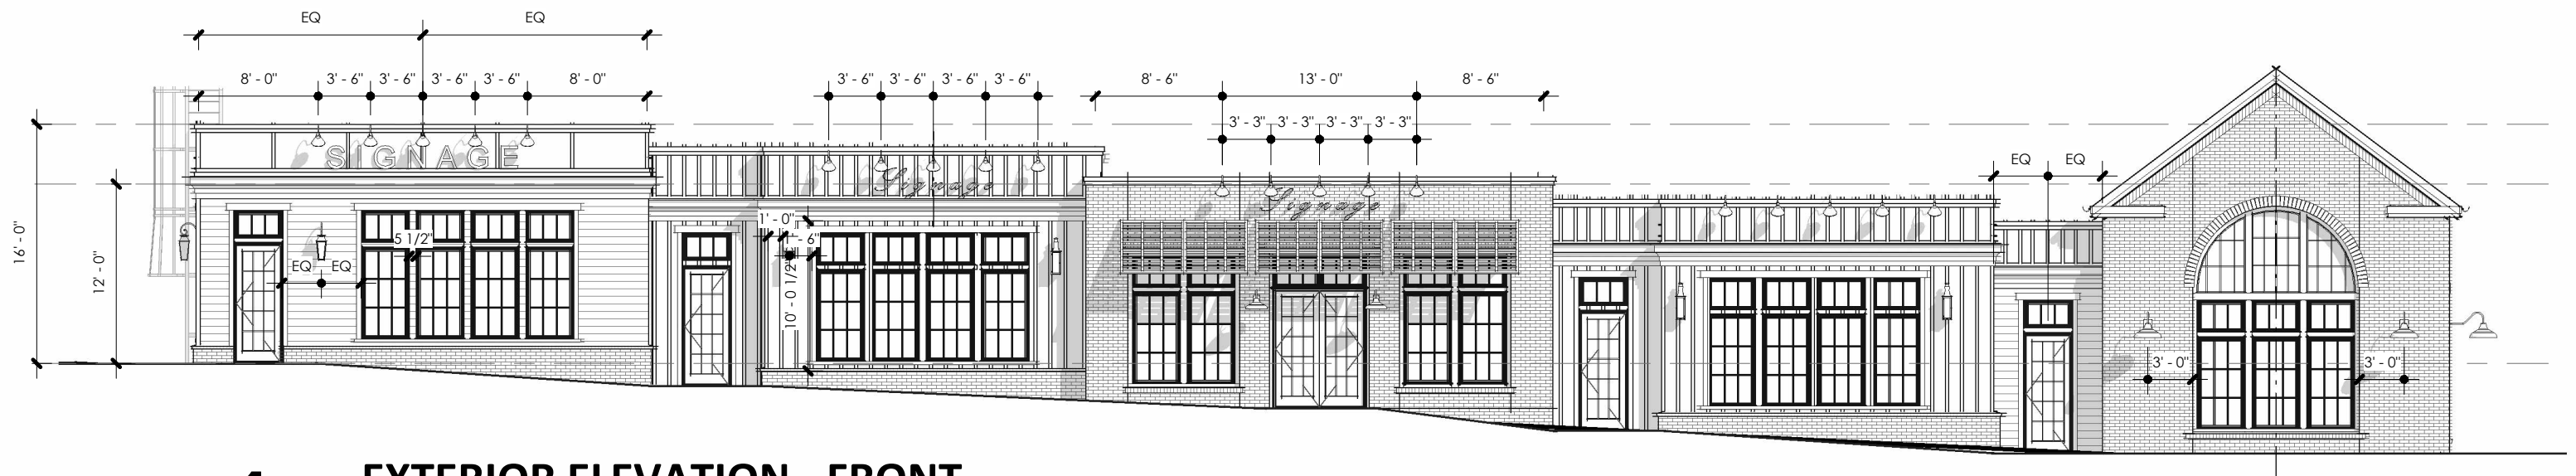

1

EXTERIOR ELEVATION - FRONT

SCALE: 3/32" = 1'-0"



1 EXTERIOR ELEVATION - SIDE (HIGH SIDE)

SCALE: 3/32" = 1'-0"



2 EXTERIOR ELEVATION - SIDE (LOW SIDE)

SCALE: 3/32" = 1'-0"





