



FOR LEASE
63,071 SF

1500 ALDINE WESTERN RD
HOUSTON, TX 77038


63,071 SF AVAILABLE

FOR LEASE

1500 ALDINE WESTERN RD, HOUSTON, TX 77038

PROPERTY HIGHLIGHTS

- 63,071 SF Total
- 1st Floor Office - 4,578 SF
- 2nd Floor Office - 4,511 SF
- 53,619 SF Warehouse
- 363 SF Warehouse Office
- 4.406 AC
- 100% Sprinkled
- 28' Eave Height
- (1) 10-Ton Crane, 100' Runway
- 20-Ton Crane Ready
- (3) 16'x16' Grade Level Doors
- (2) 12'x14' Dock High Doors
- (6) 9'x10' Dock High Doors
- 800 Amps | 480 Volt | 3 Phase
- \$1.08 NNN
- \$0.36 OPEX

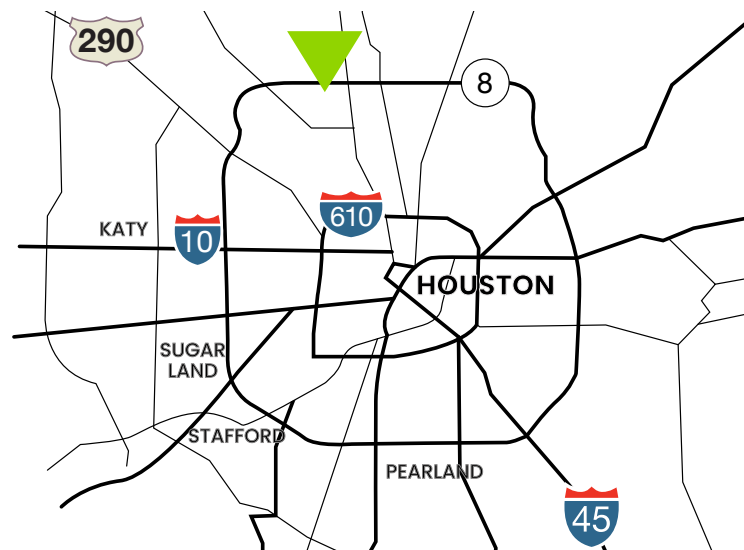

63,071 SF AVAILABLE


FOR LEASE

1500 ALDINE WESTERN RD, HOUSTON, TX 77038



BUILDING LAYOUT


FOR LEASE
1500 ALDINE WESTERN RD, HOUSTON, TX 77038

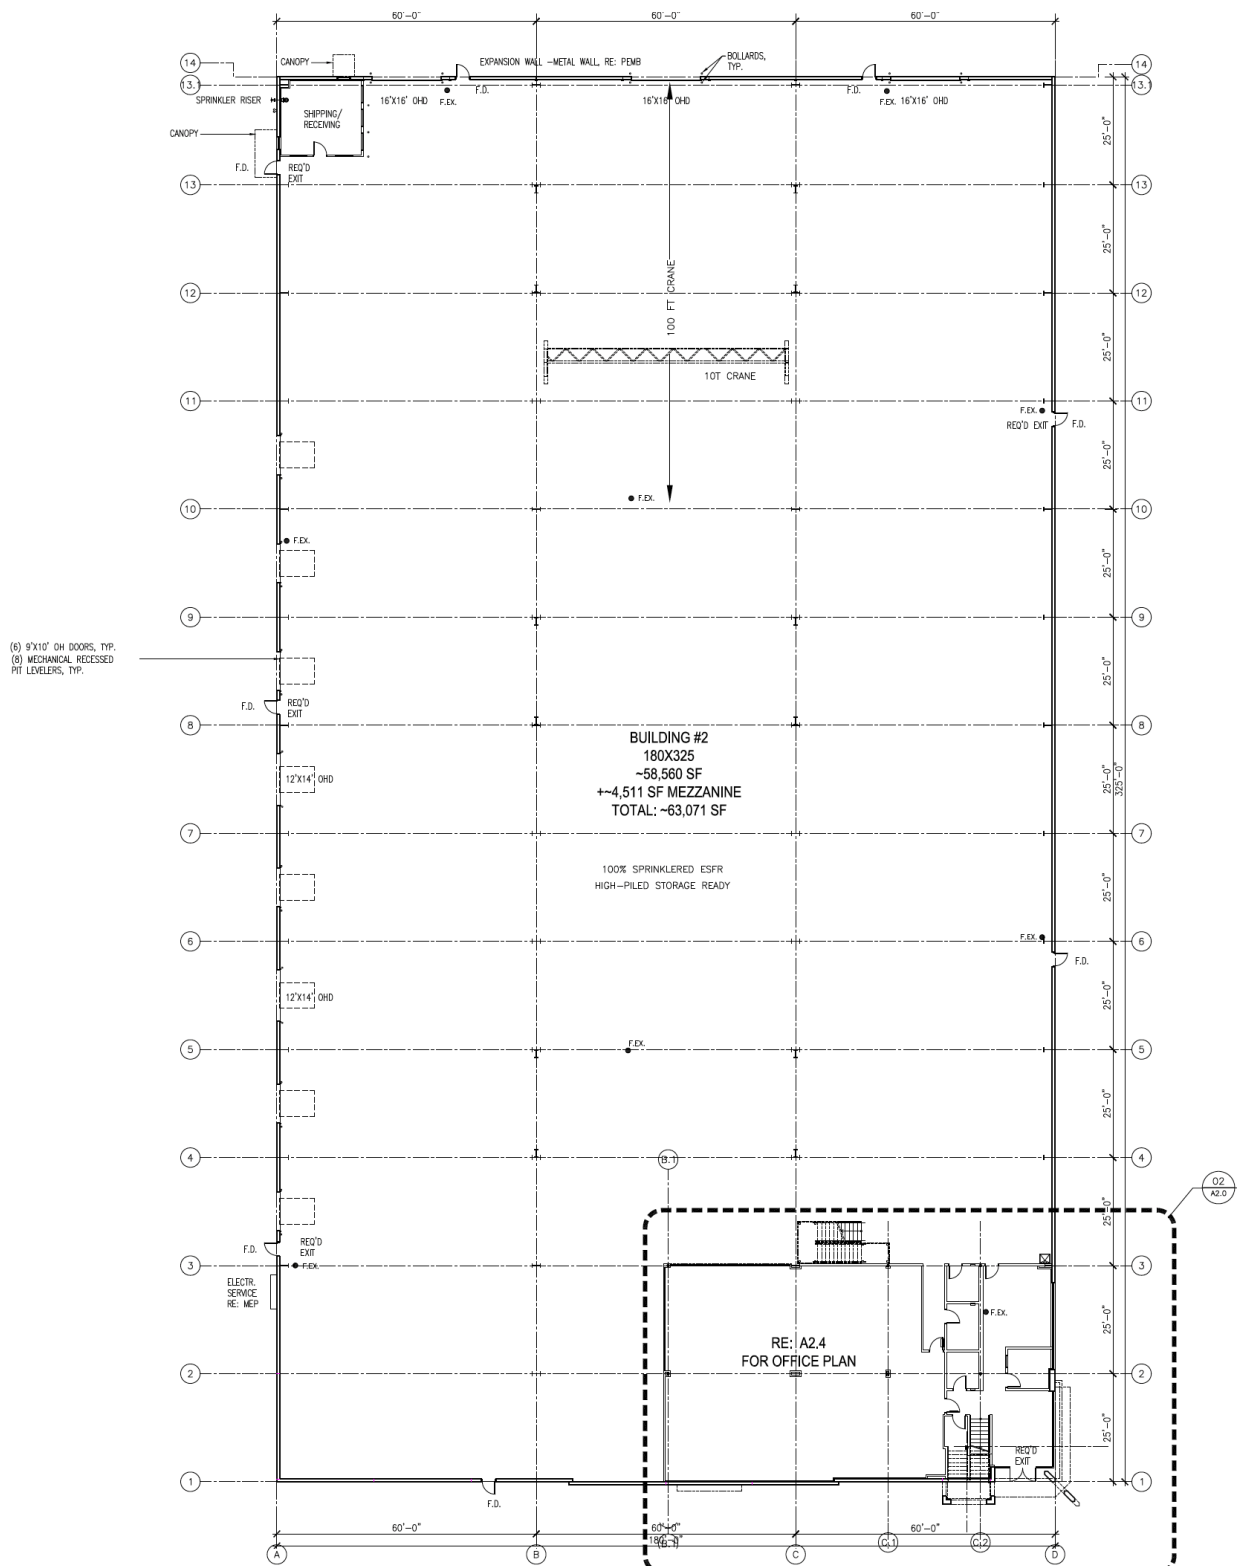


BUILDING LAYOUT

FOR LEASE


1500 ALDINE WESTERN RD, HOUSTON, TX 77038

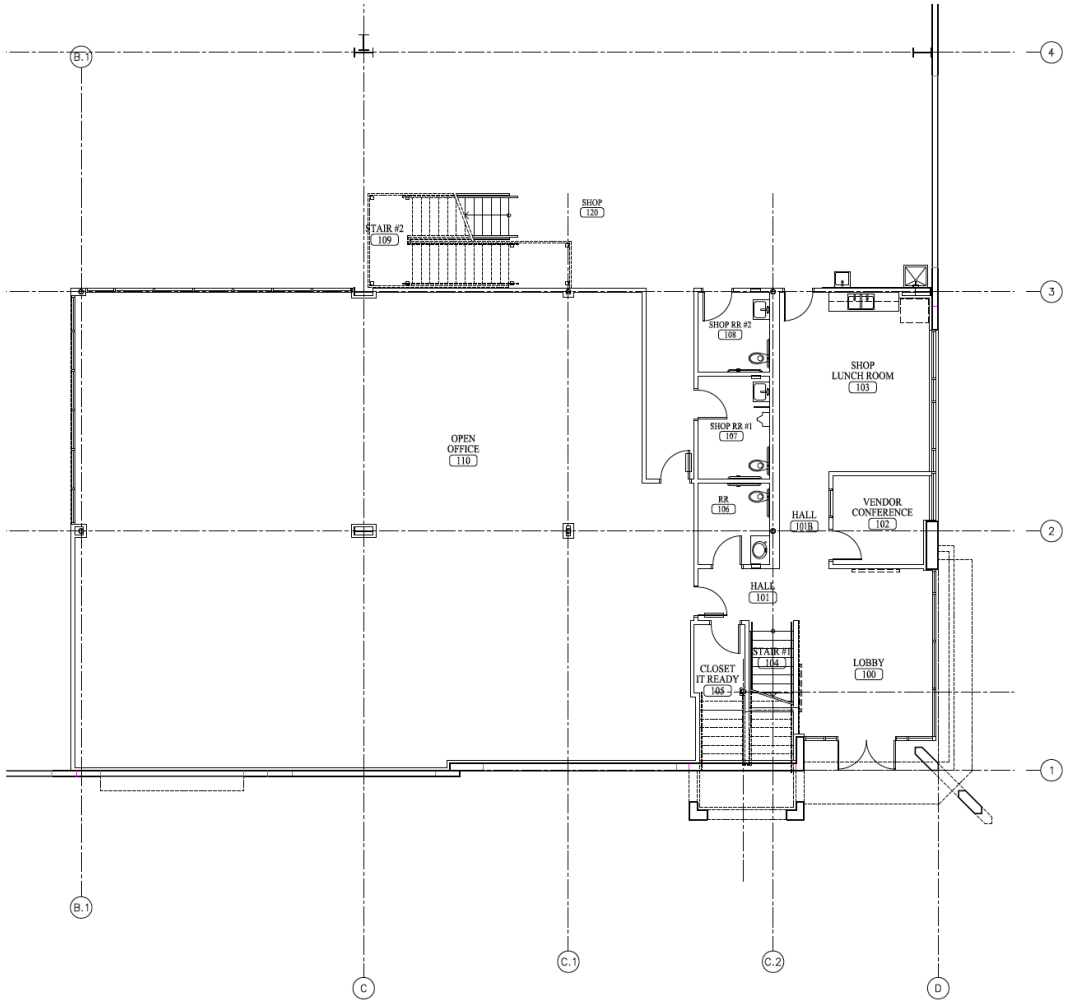

01 OFFICE PLAN - 1ST FLOOR
SCALE: 1/8" = 1'-0"

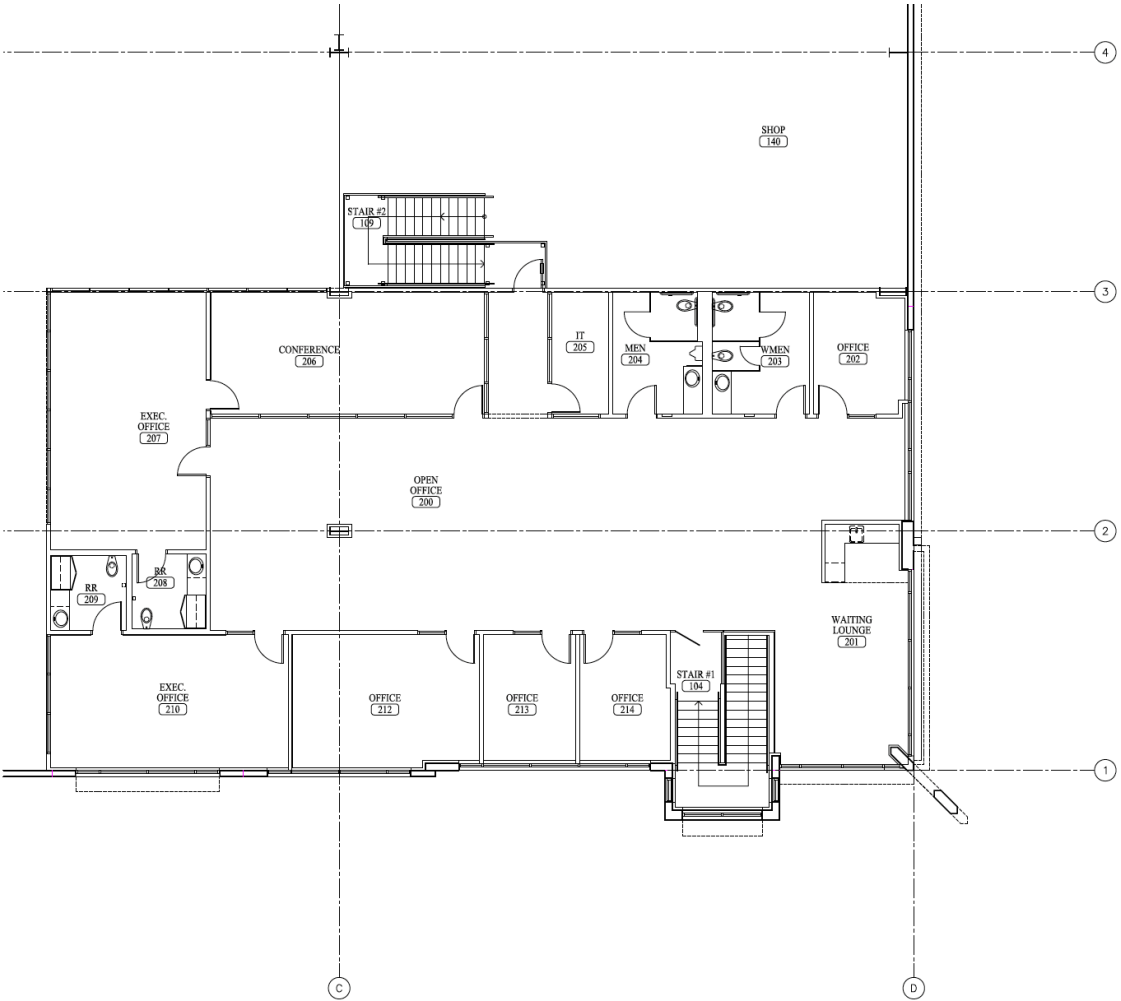

02 OFFICE PLAN - MEZZANINE
SCALE: 1/8" = 1'-0"

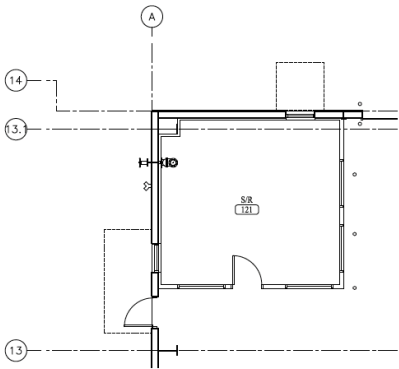

03 S/R
SCALE: 1/8" = 1'-0"


LAYOUT




SITEPLAN

FOR LEASE

1500 ALDINE WESTERN RD, HOUSTON, TX 77038

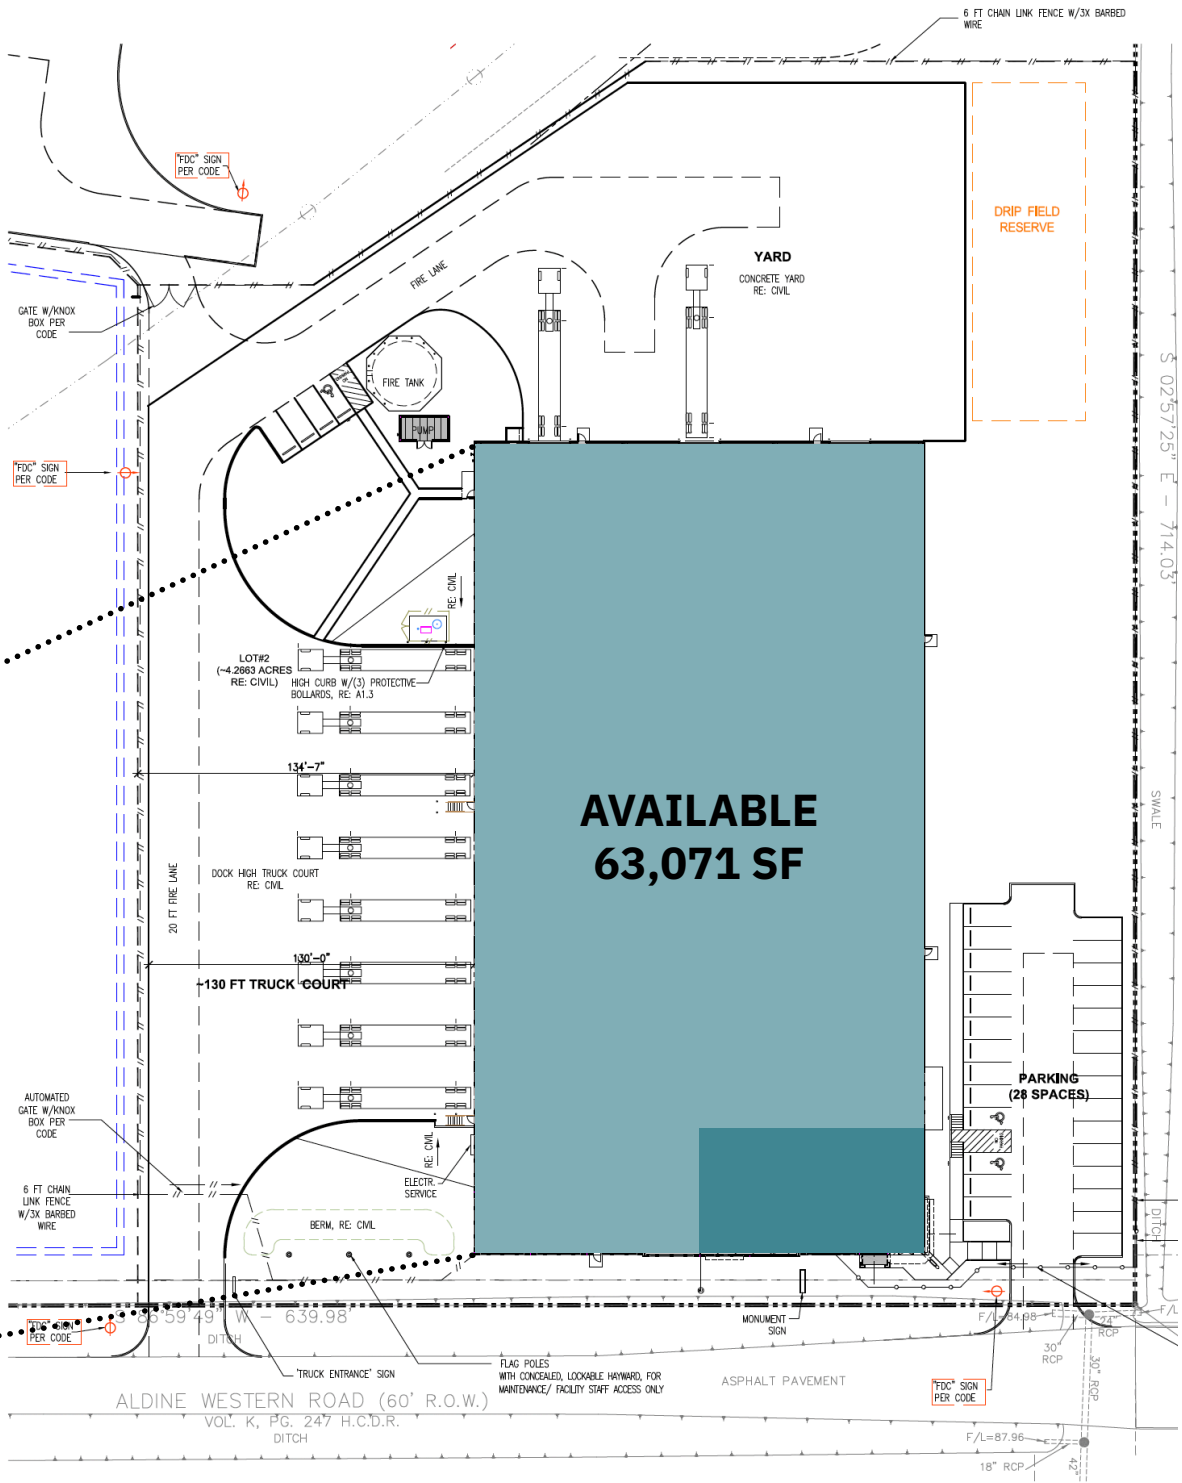

SITEPLAN

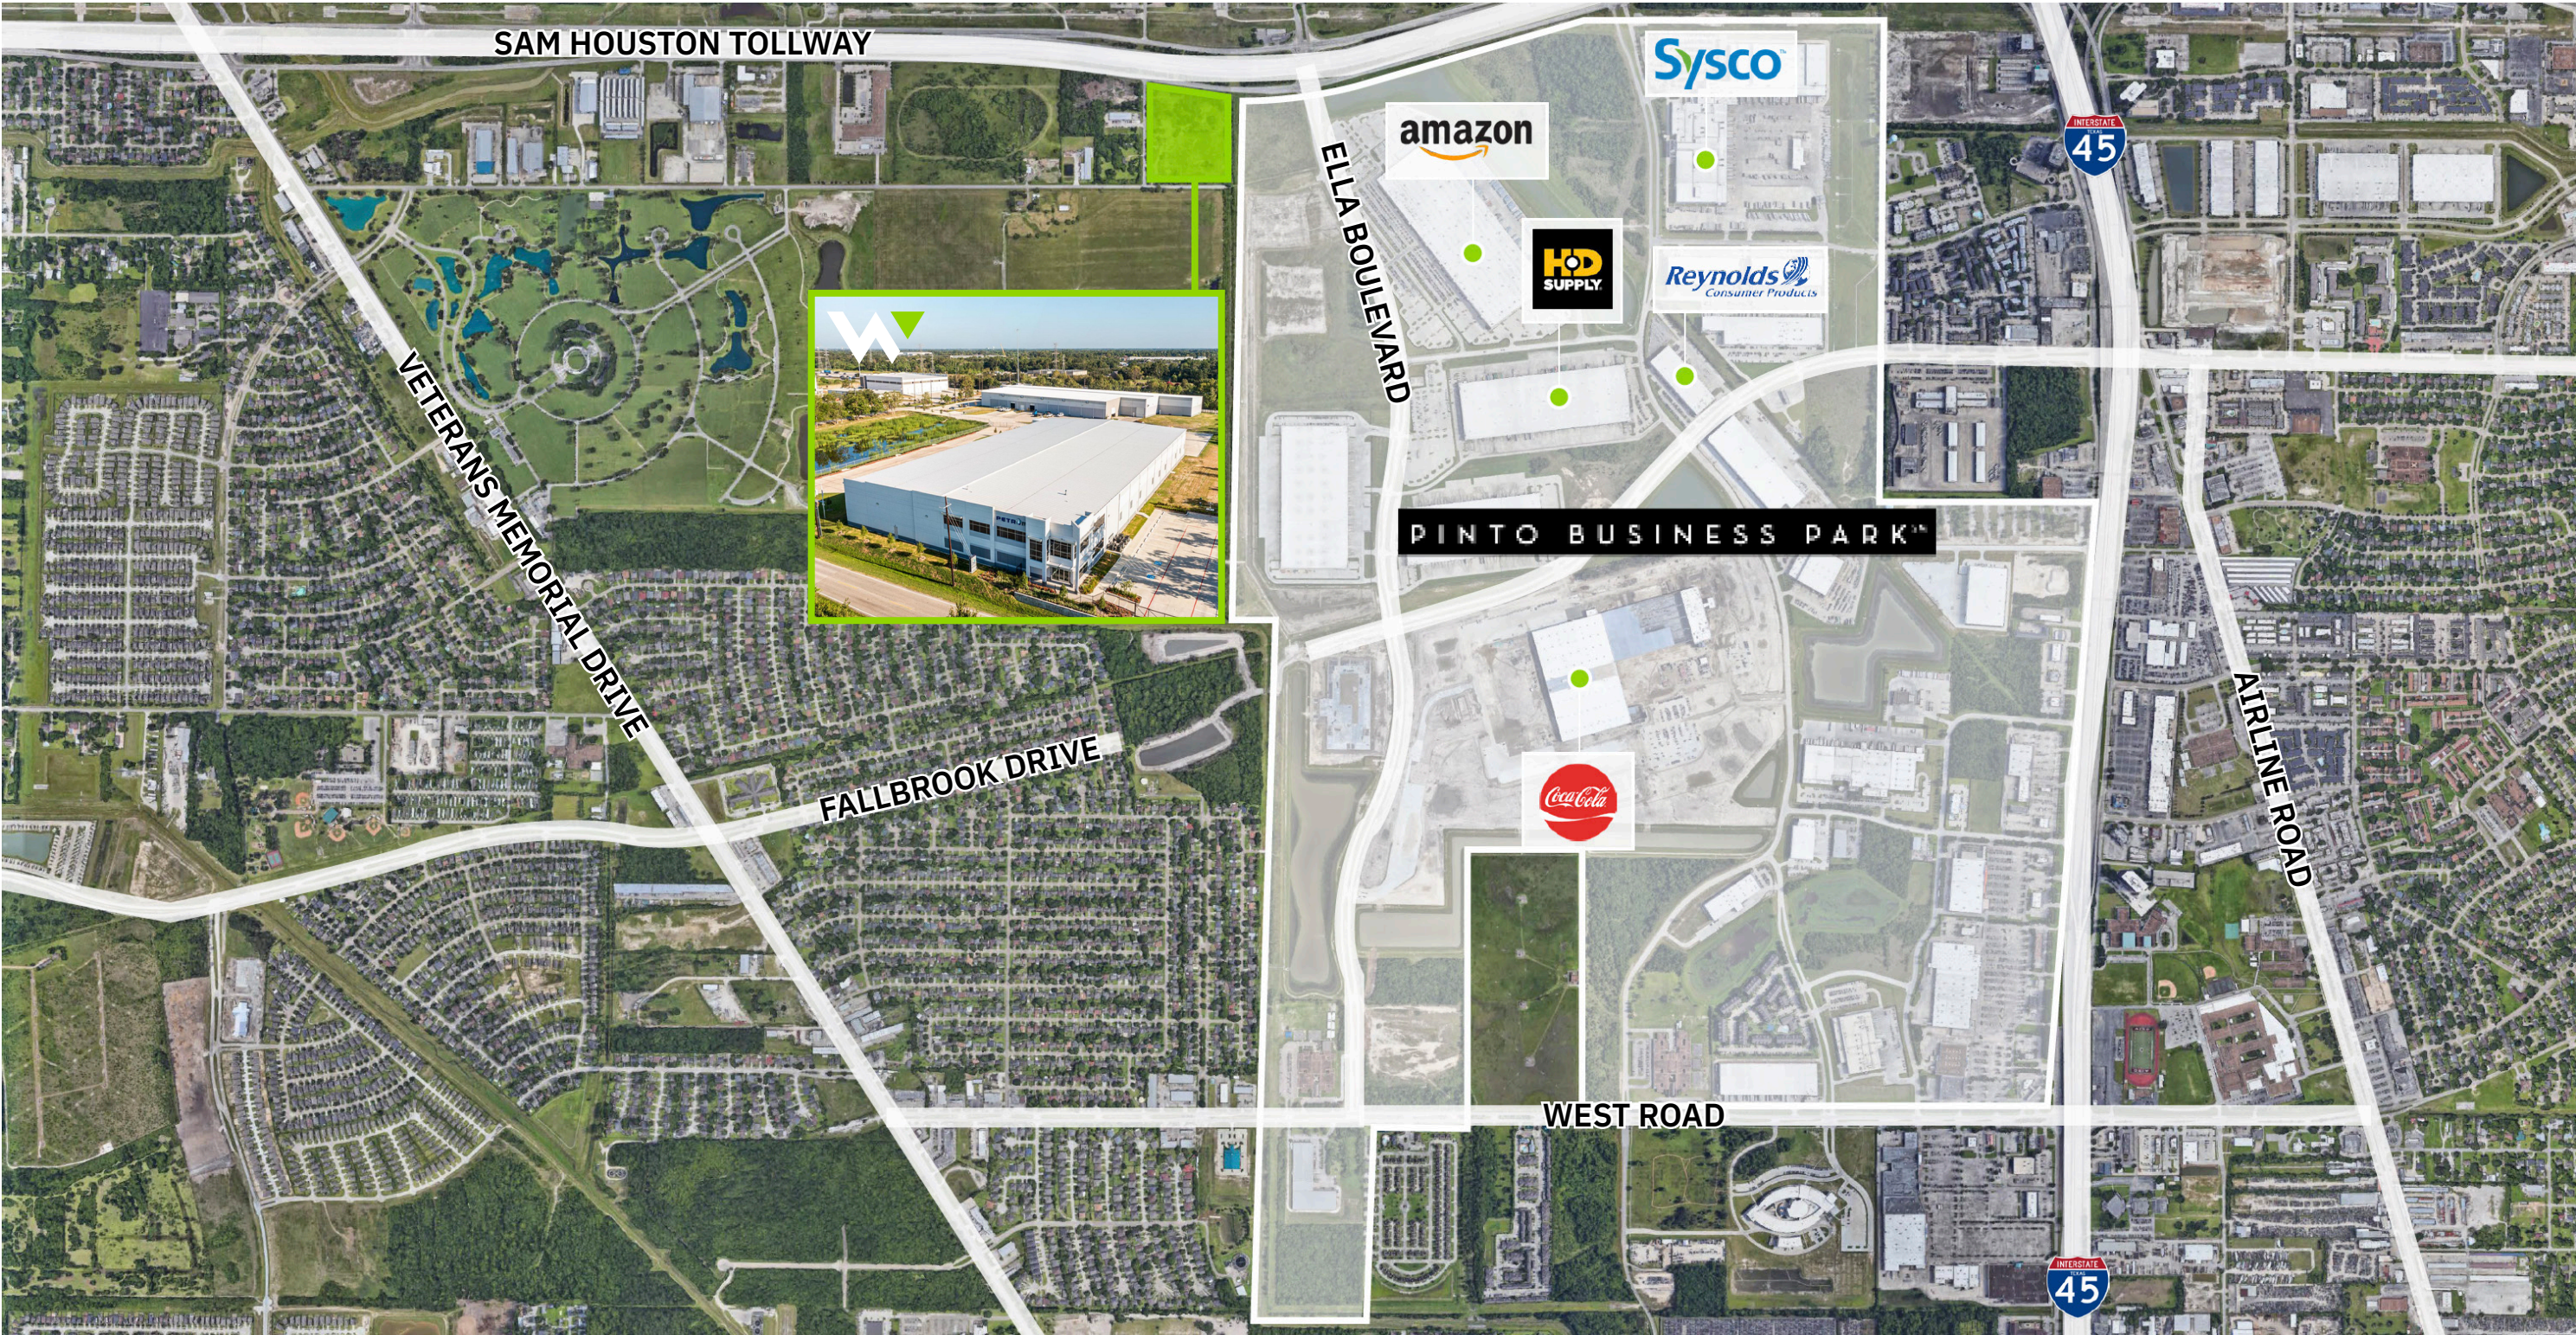



Information About Brokerage Services

Texas law requires all real estate license holders to give the following information about brokerage services to prospective buyers, tenants, sellers and landlords.

2-10-2025



TYPES OF REAL ESTATE LICENSE HOLDERS:

- **A BROKER** is responsible for all brokerage activities, including acts performed by sales agents sponsored by the broker.
- **A SALES AGENT** must be sponsored by a broker and works with clients on behalf of the broker.

A BROKER’S MINIMUM DUTIES REQUIRED BY LAW (A client is the person or party that the broker represents):

- Put the interests of the client above all others, including the broker’s own interests;
- Inform the client of any material information about the property or transaction received by the broker;
- Answer the client’s questions and present any offer to or counter-offer from the client; and
- Treat all parties to a real estate transaction honestly and fairly.

A LICENSE HOLDER CAN REPRESENT A PARTY IN A REAL ESTATE TRANSACTION:

AS AGENT FOR OWNER (SELLER/LANDLORD): The broker becomes the property owner's agent through an agreement with the owner, usually in a written listing to sell or property management agreement. An owner's agent must perform the broker’s minimum duties above and must inform the owner of any material information about the property or transaction known by the agent, including information disclosed to the agent or subagent by the buyer or buyer’s agent. An owner’s agent fees are not set by law and are fully negotiable.

AS AGENT FOR BUYER/TENANT: The broker becomes the buyer/tenant's agent by agreeing to represent the buyer, usually through a written representation agreement. A buyer's agent must perform the broker’s minimum duties above and must inform the buyer of any material information about the property or transaction known by the agent, including information disclosed to the agent by the seller or seller’s agent. A buyer/tenant’s agent fees are not set by law and are fully negotiable.

AS AGENT FOR BOTH - INTERMEDIARY: To act as an intermediary between the parties the broker must first obtain the written agreement of each party to the transaction. The written agreement must state who will pay the broker and, in conspicuous bold or underlined print, set forth the broker's obligations as an intermediary. A broker who acts as an intermediary:

- Must treat all parties to the transaction impartially and fairly;
- May, with the parties' written consent, appoint a different license holder associated with the broker to each party (owner and buyer) to communicate with, provide opinions and advice to, and carry out the instructions of each party to the transaction.
- Must not, unless specifically authorized in writing to do so by the party, disclose:
 - that the owner will accept a price less than the written asking price;
 - that the buyer/tenant will pay a price greater than the price submitted in a written offer; and
 - any confidential information or any other information that a party specifically instructs the broker in writing not to disclose, unless required to do so by law.

AS SUBAGENT: A license holder acts as a subagent when aiding a buyer in a transaction without an agreement to represent the buyer. A subagent can assist the buyer but does not represent the buyer and must place the interests of the owner first.

TO AVOID DISPUTES, ALL AGREEMENTS BETWEEN YOU AND A BROKER SHOULD BE IN WRITING AND CLEARLY ESTABLISH:

- The broker’s duties and responsibilities to you, and your obligations under the representation agreement.
- Who will pay the broker for services provided to you, when payment will be made and how the payment will be calculated.

LICENSE HOLDER CONTACT INFORMATION: This notice is being provided for information purposes. It does not create an obligation for you to use the broker’s services. Please acknowledge receipt of this notice below and retain a copy for your records.

WELCOME REAL ESTATE SERVICES	528275	wwilsonjr@welcomegroup.com	713-952-7000
Licensed Broker/Broker Firm Name or Primary Assumed Business Name	License No.	Email	Phone
WILSON, WELCOME WADE JR	168640	wwilsonjr@welcomegroup.com	713-952-7000
Designated Broker of Firm	License No.	Email	Phone
Ryan Wasaff	461081	rwasaff@welcomegroup.com	713-545-7207
Licensed Supervisor of Sales Agent/Associate	License No.	Email	Phone
Brad Berry	361838	bberry@welcomegroup.com	713-398-6000
Sales Agent/Associate’s Name	License No.	Email	Phone
Cole Bercher	714753	cbercher@welcomegroup.com	210-373-3078
Sales Agent/Associate’s Name	License No.	Email	Phone





515 Post Oak Boulevard, 12th Floor
Houston, TX 77027

RYAN WASAFF

Sr. Vice President
M: (713) 545-7207
E: rwasaff@welcomegroup.com

BRAD BERRY

Vice President
M: (713) 398-6000
E: bberry@welcomegroup.com

COLE BERCHER

Senior Associate
M: (210) 373-3078
E: cbercher@welcomegroup.com

WelcomeGroup.com