


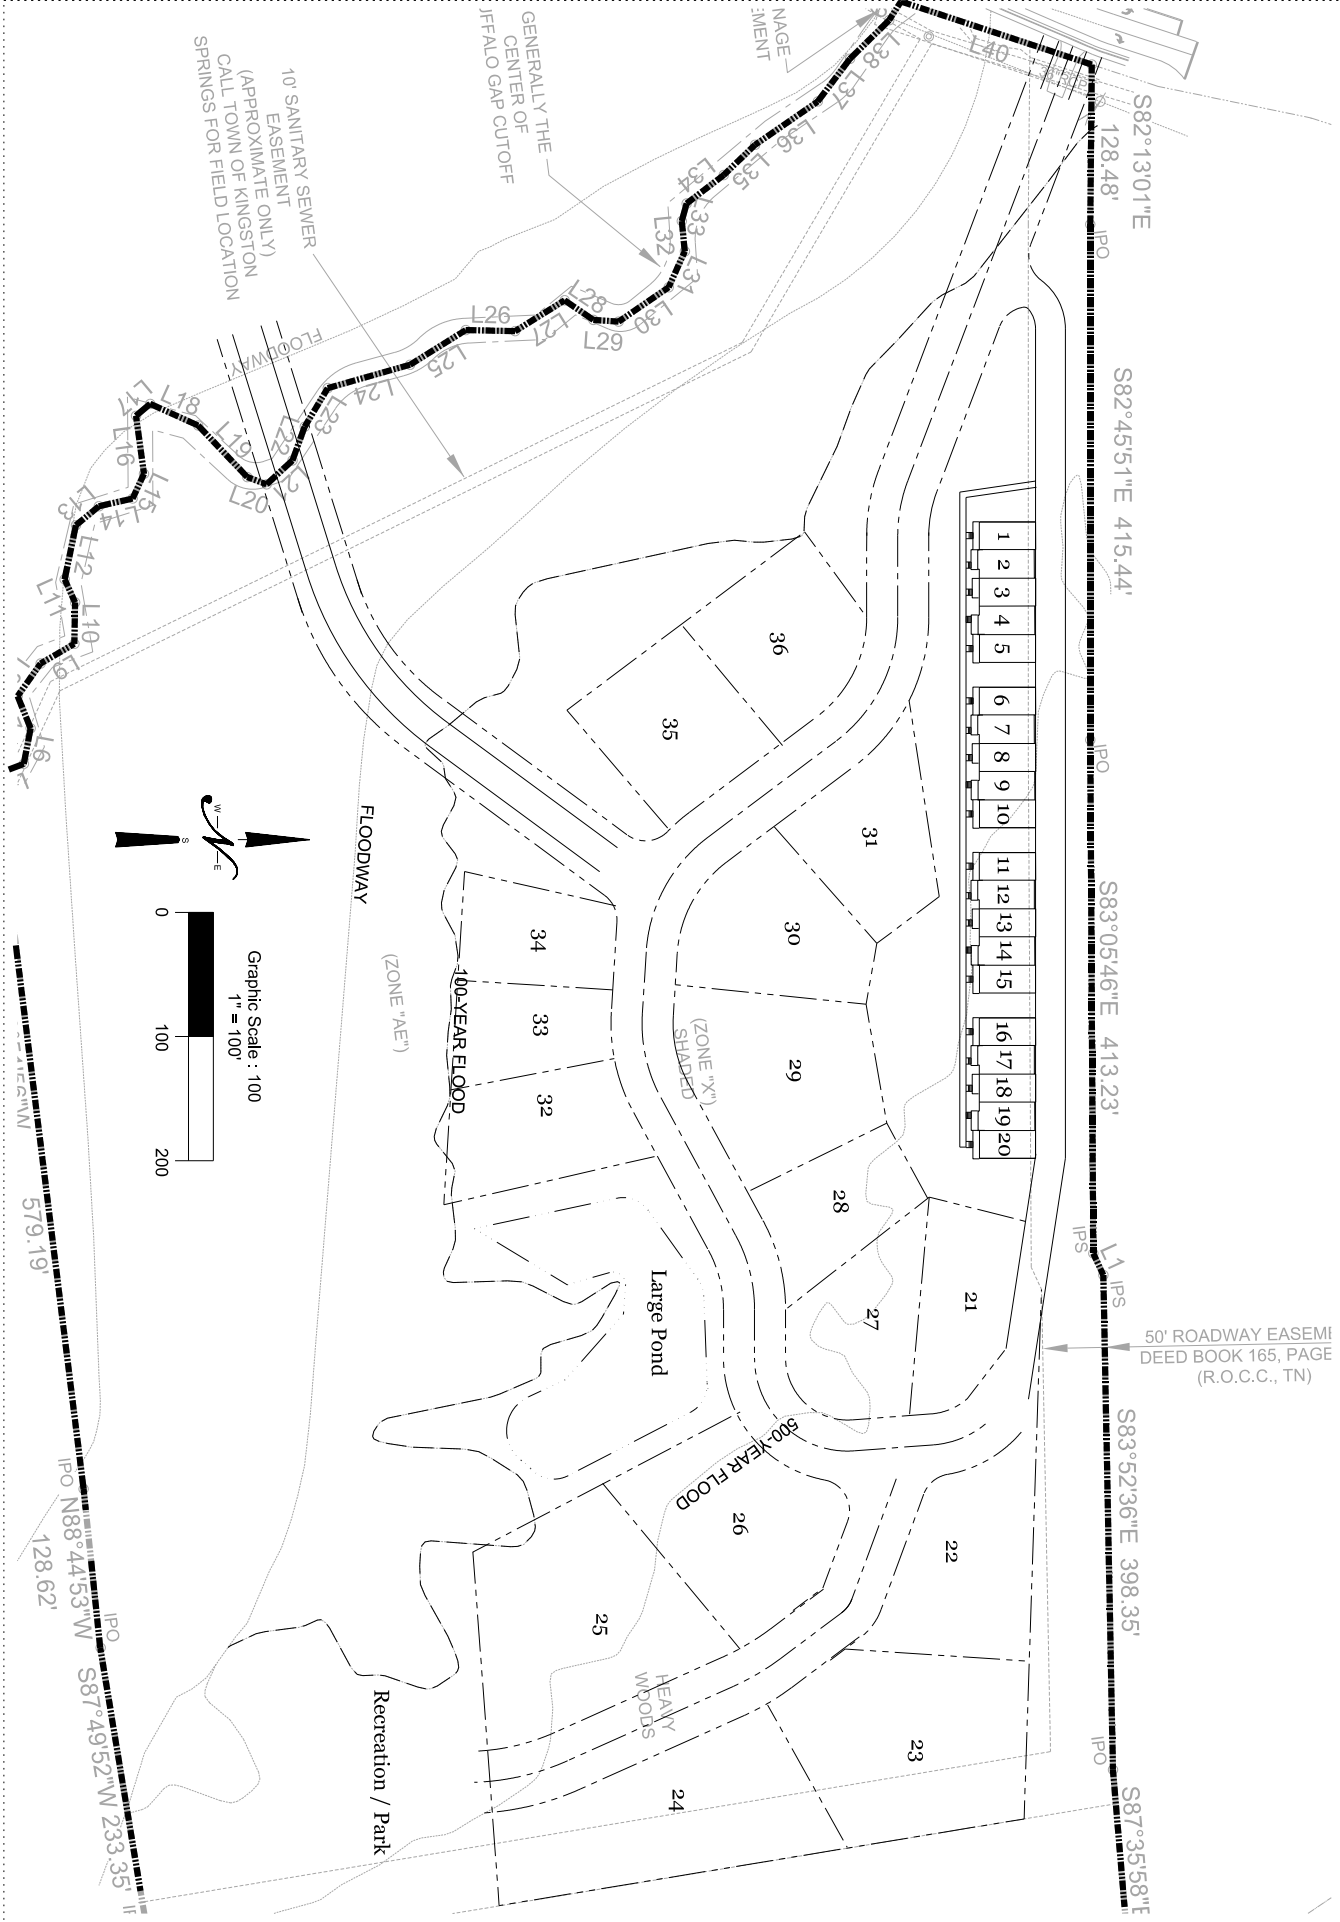

Plan Prepared By:

Nashville Civil LLC
 Site Design • Engineering
 700 51st Avenue North
 Nashville, TN 37209
 P 615.535.9622
 info@nashvillecivil.com

Client:
 Marvel Inv
 Neva Younus
 1429 Westwood Avenue
 Nashville, TN 37209

Preliminary Sketch

Project Title:
SITE PLAN

for:

KINGSTON SPRINGS HOMES

Location:
 Kingston Springs Road
 Cheatham Co., Tennessee

Project #:
 NC 20-424

Original Issue Date:
 05 Oct 2020

Revisions:

Phase:
 Preliminary

Site Plan

C 1