

NOW LEASING | UNDER NEW OWNERSHIP!

THE NEW  **CLARKS HILL**

FRAMINGHAM, MA

Renovations and Upgrades Underway

1,600 SF up to 65,000 SF



FOR MORE INFORMATION, PLEASE CONTACT:



MARILYN SANTIAGO
Senior Advisor
marilyn.santiago@svn.com
(508) 271.9230

GARRETT QUINN
Senior Advisor
garrett.quinn@svn.com
(508) 271.9229

ALEX WOOD
Senior Advisor
alex.wood@svn.com
(508) 271.9251

Disclaimer: The material contained in this Offering Brochure is furnished solely for the purpose of considering the purchase of the property within and is not to be used for any other purpose. This information should not, under any circumstances, be photocopied or disclosed to any third party without the written consent of the SVN® Advisors or Property Owner, or used for any purpose whatsoever other than to evaluate the possible purchase of the Property. Neither the SVN® Advisors nor the Owner make any representation or warranty, express or implied, as to the accuracy or completeness of the information contained herein, and nothing contained herein is or shall be relied upon as a promise or representation as to the future representation of the Property. This Offering Brochure may include certain statements and estimates with respect to the Property. These assumptions may or may not be proven to be correct, and there can be no assurance that such estimates will be achieved. Further, the SVN® Advisors and the Owner disclaim any and all liability for representations or warranties, expressed or implied, contained in or omitted from this Offering Brochure, or any other written or oral communication transmitted or made available to the recipient. The information contained herein is subject to change without notice and the recipient of these materials shall not look to Owner or the SVN® Advisors nor any of their officers, employees, representatives, independent contractors or affiliates, for the accuracy or completeness thereof. Recipients of this Offering Brochure are advised and encouraged to conduct their own comprehensive review and analysis of the Property. This Offering Brochure is a solicitation of interest only and is not an offer to sell the Property. The Owner expressly reserves the right, at its sole discretion, to reject any or all expressions of interest to purchase the Property and expressly reserves the right, at its sole discretion, to terminate negotiations with any entity, for any reason, at any time with or without notice. The Owner shall have no legal commitment or obligation to any entity reviewing the Offering Brochure or making an offer to purchase the Property unless and until the Owner executes and delivers a signed Real Estate Purchase Agreement on terms acceptable to Owner, in Owner's sole discretion. By submitting an offer, a prospective purchaser will be deemed to have acknowledged the foregoing and agreed to release the Owner and the SVN® Advisors from any liability with respect thereto. To the extent Owner or any agent of Owner corresponds with any prospective purchaser, any prospective purchaser should not rely on any such correspondence or statements as binding Owner. Only a fully executed Real Estate Purchase Agreement shall bind the property and each prospective purchaser proceeds at its own risk.



THE NEW **ONE** CLARKS HILL

**NEW OWNERSHIP • NEW MANAGEMENT • LOBBY & COMMON AREA UPGRADES • ELEVATOR REMODELED
RESTROOM RENOVATIONS • NEW MONUMENT SIGNAGE • LANDSCAPE REDESIGN**

Introducing the “NEW” **ONE CLARKS HILL.**

One Clarks Hill is under new local ownership and in the midst of repositioning featuring lobby, common area upgrades and more! Become part of the transformation. Welcoming new tenants of varying uses and sizes.

FLEXIBLE & EFFICIENT FLOOR PLATES

Suites from 1,500 square feet to varying sizes up to a total of 90,000 square feet are available for lease. Full floor availability of 35,000 square feet.

QUALITY SPACE

One Clarks Hill provides a great opportunity for quality space in an attractive and professional office building. The building is prominently positioned on an elevated site set on over 13 acres.

One Clarks Hill was previously home to Philips Lifeline whose space build-outs featured expansive use of glass in offices, hallways and conference rooms.

“CROSSROADS” LOCATION

One Clarks Hill is conveniently located at the crossroads of several major highways and intersections including Route 9, Speen Street, Mass Pike (I-90) and Routes 135, 126, 30 and 27.

MBTA COMMUTER RAIL

There are two MBTA stations within 1.5 miles with daily services to Boston and points in-between [Framingham and West Natick Stations].

PARKING

The property features: three distinct parking lots and a high parking ratio [4.37/1,000] which can meet the parking demands of prospective tenants.

AMENITIES & MORE!

One Clarks Hill is five minutes from the largest suburban retail concentration in New England, which features tremendous retail, entertainment, and lifestyle amenities. Tenants can enjoy a beverage at Jack’s Abby Microbrewery nearby or shop at the Natick Collection Mall featuring over 300 stores.

 **102,000 ±**
SQUARE FEET


 **3** **STORIES**

13 **ACRES** 

YEAR BUILT
 **1991**

445 **PARKING**
SPACES 

4.3 **PARKING**
RATIO

 **PASSENGER**
ELEVATOR **1**



EXIT

STAIRWAY B
FLOOR 1



EXIT 13



9 MINUTES
2.9 mi

5 MINUTES
2.3 mi

NATICK MALL

FRAMINGHAM

9

9

TRADER JOE'S

5 MINUTES
2.3 mi

NATICK

126

Hartford St.

ONE CLARKS HILL

HOSPITAL - METROWEST
MEDICAL CENTER

MBTA COMMUTER RAIL
STATION - WEST NATICK

MBTA COMMUTER RAIL
STATION - FRAMINGHAM

JACK'S
 ABBY
 CRAFT LAGERS

135

WITHIN 10 MINUTES

5 MINUTES
1 mi

6 HIGHWAYS



MASS PIKE



2 TRAIN STATIONS



6



HOTELS

7

HEALTH &
FITNESS CLUBS



RESTAURANTS 45+

8

BARS &
BREWERIES



12+ MEDICAL FACILITIES



35+ SHOPPING CENTERS
& GROCERY STORES



7



COFFEE SHOPS

UPPER PARKING LOT

**DIRECT LOBBY (B) ACCESS & GROUND
LEVEL TO 3RD FLOOR VIA BRIDGE**

ONE CLARKS HILL

MAIN LEVEL PARKING LOT

LOWER PARKING LOT


PARKING



- CAN ACCOMMODATE LARGER PARKING REQUIREMENTS
- HIGHER PARKING RATIO COMPARED TO SURROUNDING BUILDINGS

One Clarks Hill features three (3) distinct parking lots set on over 13 acres. This makes the property very attractive to many services and uses who can benefit from the parking spaces such as call centers, tech firms, medical and more.

Call us with your requirements!

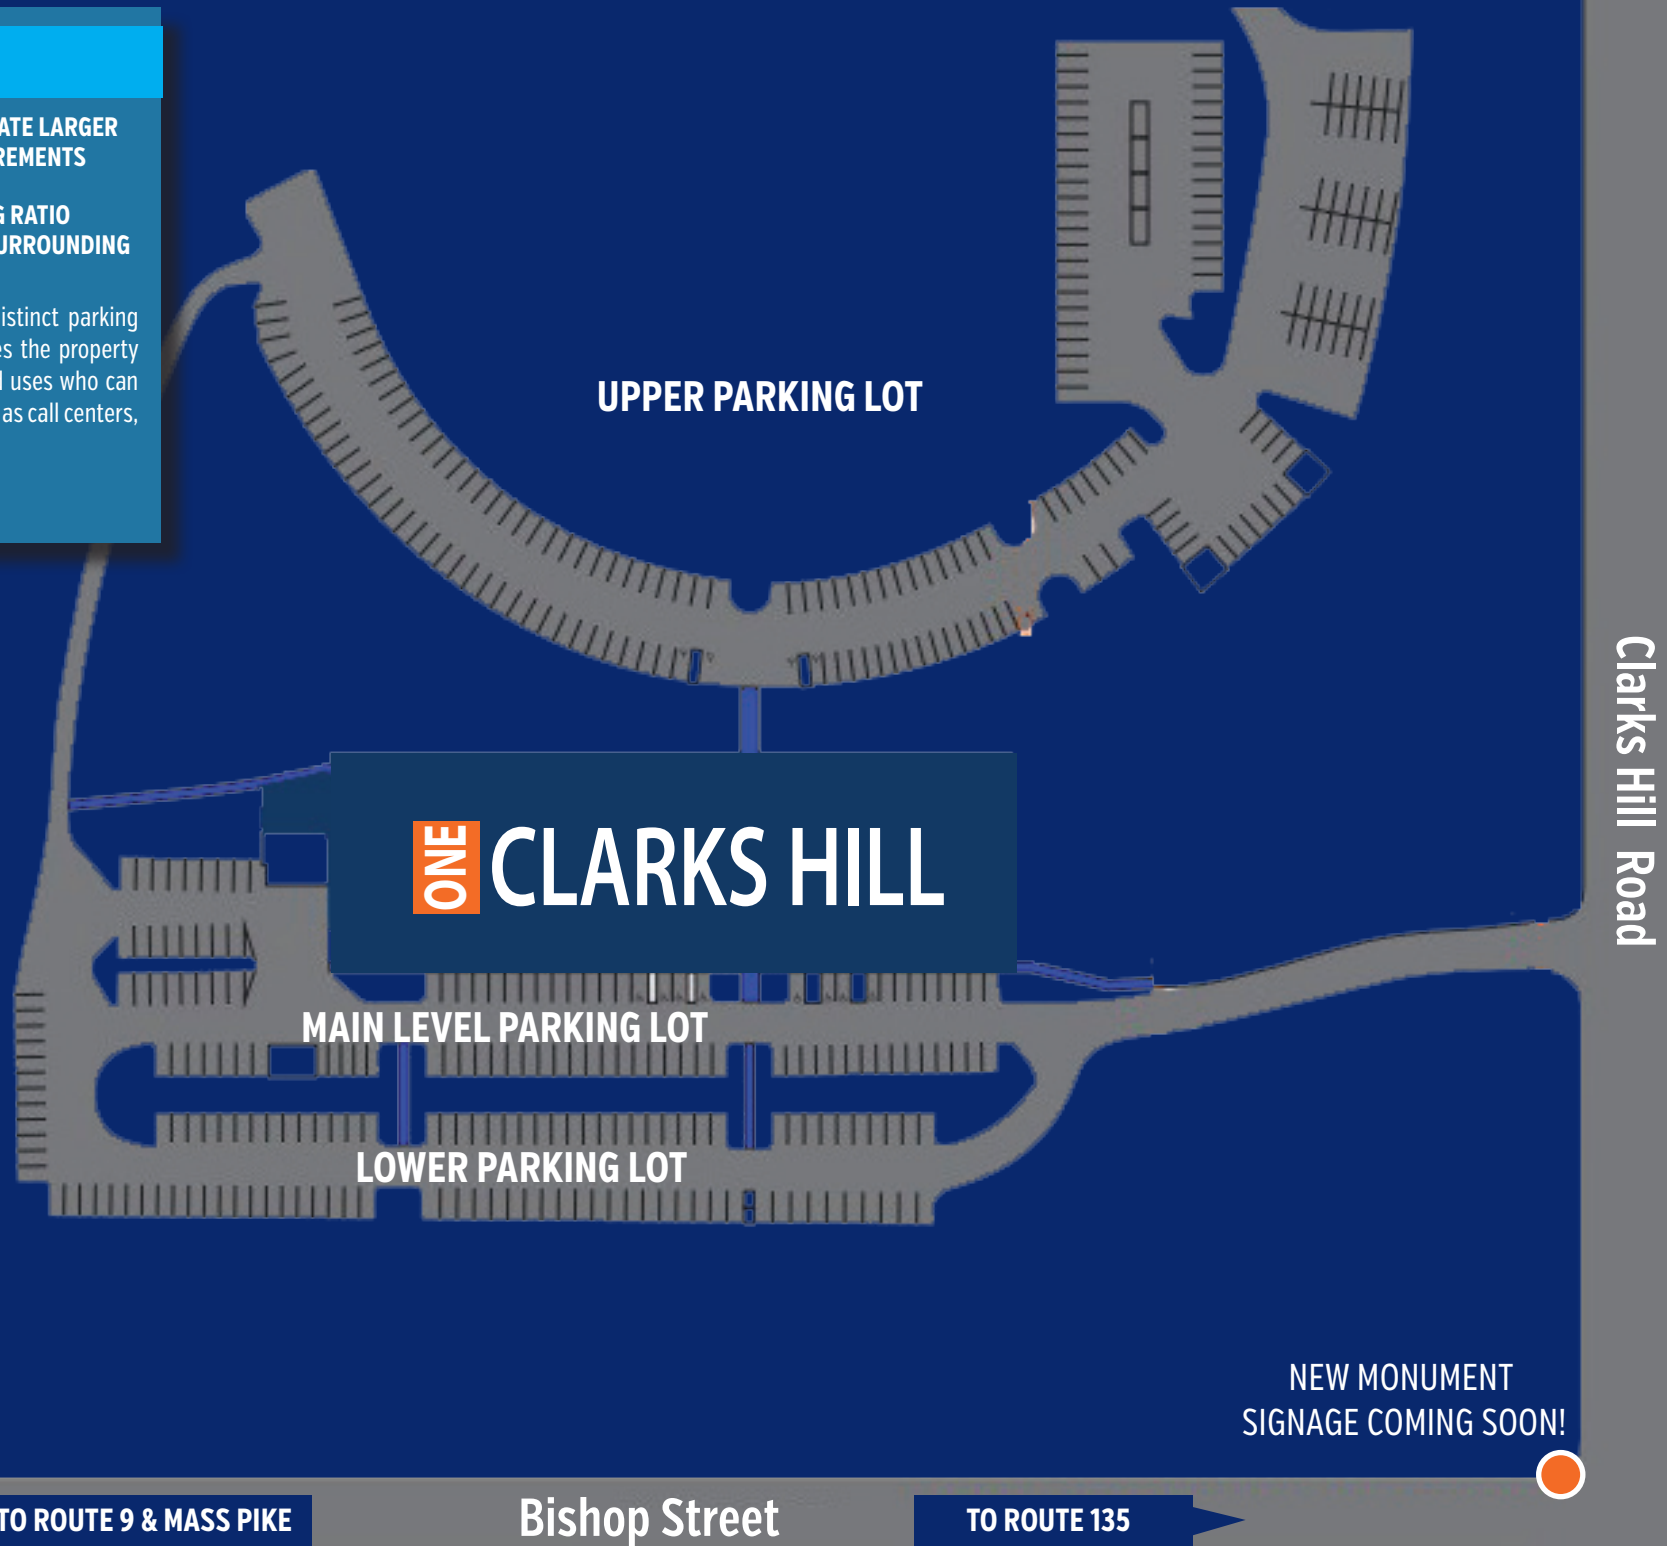

UPPER PARKING LOT

ONE CLARKS HILL

MAIN LEVEL PARKING LOT

LOWER PARKING LOT

Clarks Hill Road

TO ROUTE 9 & MASS PIKE


Bishop Street

TO ROUTE 135

NEW MONUMENT
SIGNAGE COMING SOON!




ONE CLARKS HILL | FIRST FLOOR

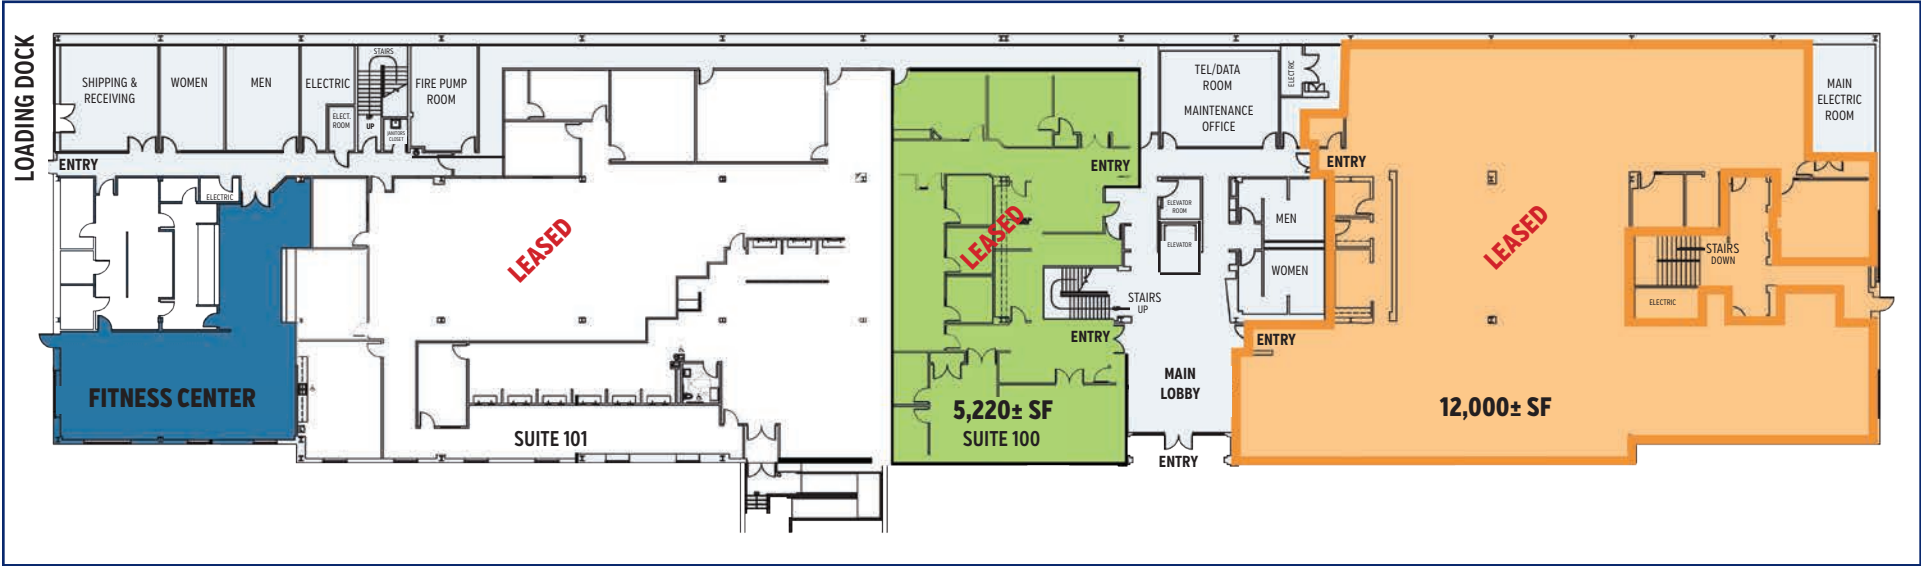

For general illustration purposes only. Plan not to scale and subject to changes during property repositioning.




ONE CLARKS HILL | SECOND FLOOR

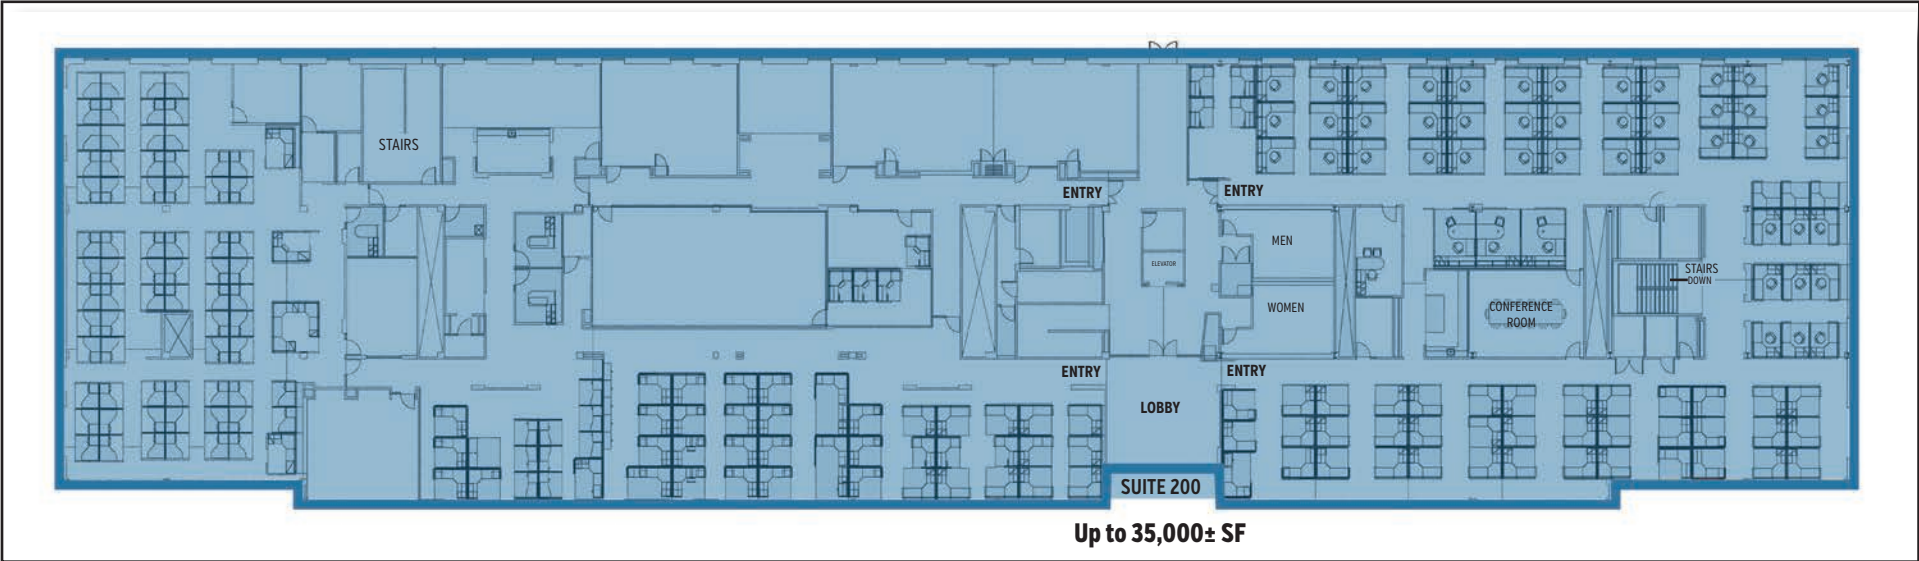

For general illustration purposes only. Plan not to scale and subject to changes during property repositioning.



ONE CLARKS HILL | THIRD FLOOR

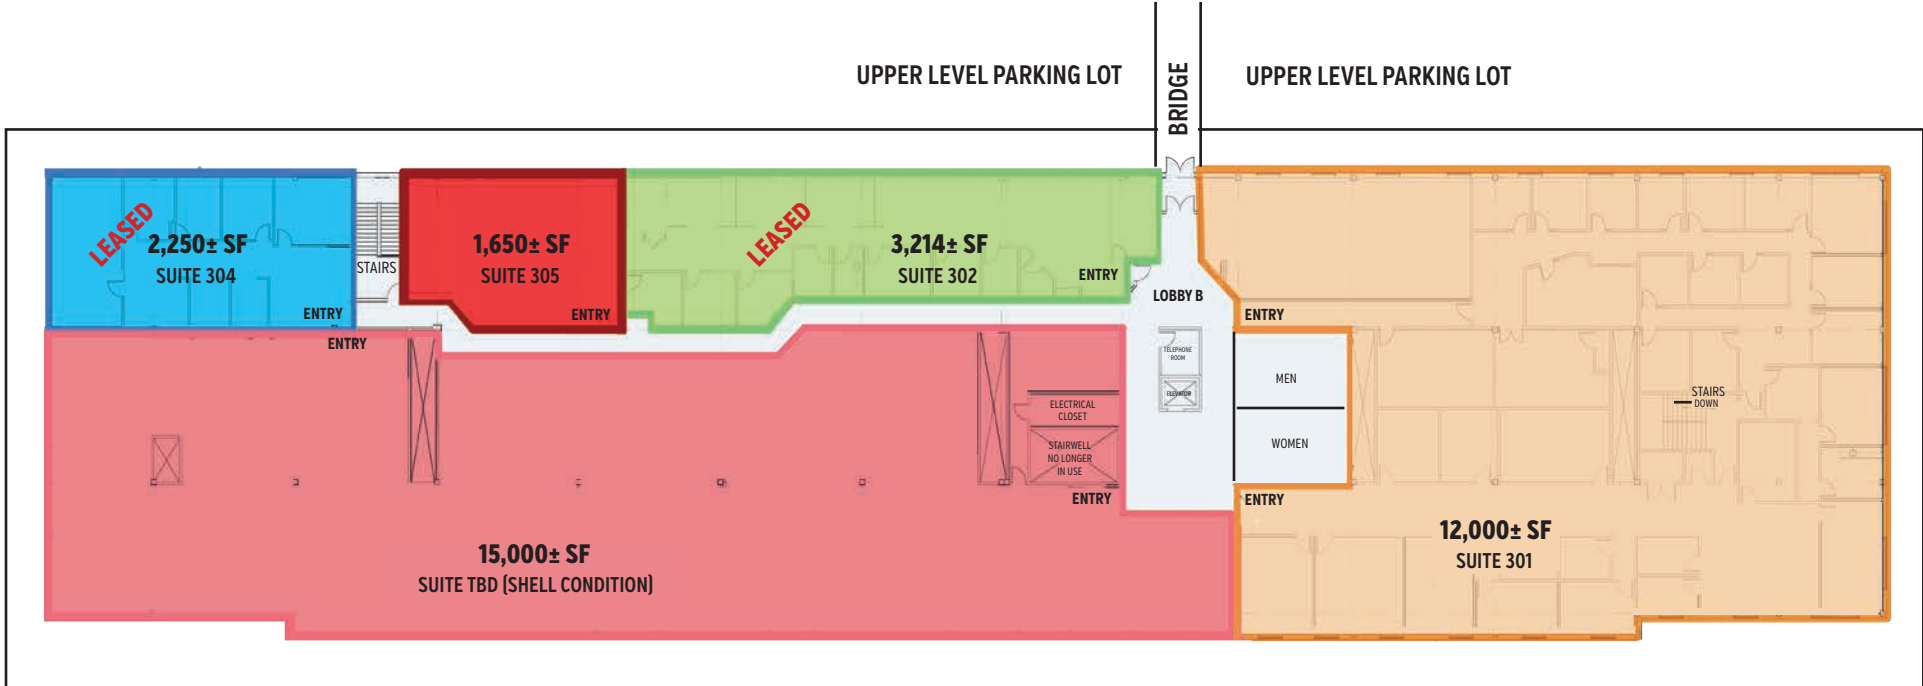

For general illustration purposes only. Plan not to scale and subject to changes during property repositioning.



SVN | Parsons Commercial Group | Boston
1881 Worcester Road, Suite 200
Framingham, MA 01701
T: [508] 820.2700 F: [508] 820.2727

FOR MORE INFORMATION, PLEASE CONTACT:

MARILYN SANTIAGO
Senior Advisor
marilyn.santiago@svn.com
[508] 271.9230

GARRETT QUINN
Senior Advisor
garrett.quinn@svn.com
[508] 271.9229

ALEX WOOD
Senior Advisor
alex.wood@svn.com
[508] 271.9251

Disclaimer: The material contained in this Offering Brochure is furnished solely for the purpose of considering the purchase of the property within and is not to be used for any other purpose. This information should not, under any circumstances, be photocopied or disclosed to any third party without the written consent of the SVN[®] Advisors or Property Owner, or used for any purpose whatsoever other than to evaluate the possible purchase of the Property. Neither the SVN[®] Advisors nor the Owner make any representation or warranty, express or implied, as to the accuracy or completeness of the information contained herein, and nothing contained herein is or shall be relied upon as a promise or representation as to the future representation of the Property. This Offering Brochure may include certain statements and estimates with respect to the Property. These assumptions may or may not be proven to be correct, and there can be no assurance that such estimates will be achieved. Further, the SVN[®] Advisors and the Owner disclaim any and all liability for representations or warranties, expressed or implied, contained in or omitted from this Offering Brochure, or any other written or oral communication transmitted or made available to the recipient. The information contained herein is subject to change without notice and the recipient of these materials shall not look to Owner or the SVN[®] Advisors nor any of their officers, employees, representatives, independent contractors or affiliates, for the accuracy or completeness thereof. Recipients of this Offering Brochure are advised and encouraged to conduct their own comprehensive review and analysis of the Property. This Offering Brochure is a solicitation of interest only and is not an offer to sell the Property. The Owner expressly reserves the right, at its sole discretion, to reject any or all expressions of interest to purchase the Property and expressly reserves the right, at its sole discretion, to terminate negotiations with any entity, for any reason, at any time with or without notice. The Owner shall have no legal commitment or obligation to any entity reviewing the Offering Brochure or making an offer to purchase the Property unless and until the Owner executes and delivers a signed Real Estate Purchase Agreement on terms acceptable to Owner, in Owner's sole discretion. By submitting an offer, a prospective purchaser will be deemed to have acknowledged the foregoing and agreed to release the Owner and the SVN[®] Advisors from any liability with respect thereto. To the extent Owner or any agent of Owner corresponds with any prospective purchaser, any prospective purchaser should not rely on any such correspondence or statements as binding Owner. Only a fully executed Lease Agreement shall bind the property and each prospective purchaser proceeds at its own risk. 07112023