



DAVID SISSON ARCHITECTURE PC - ALL RIGHTS RESERVED

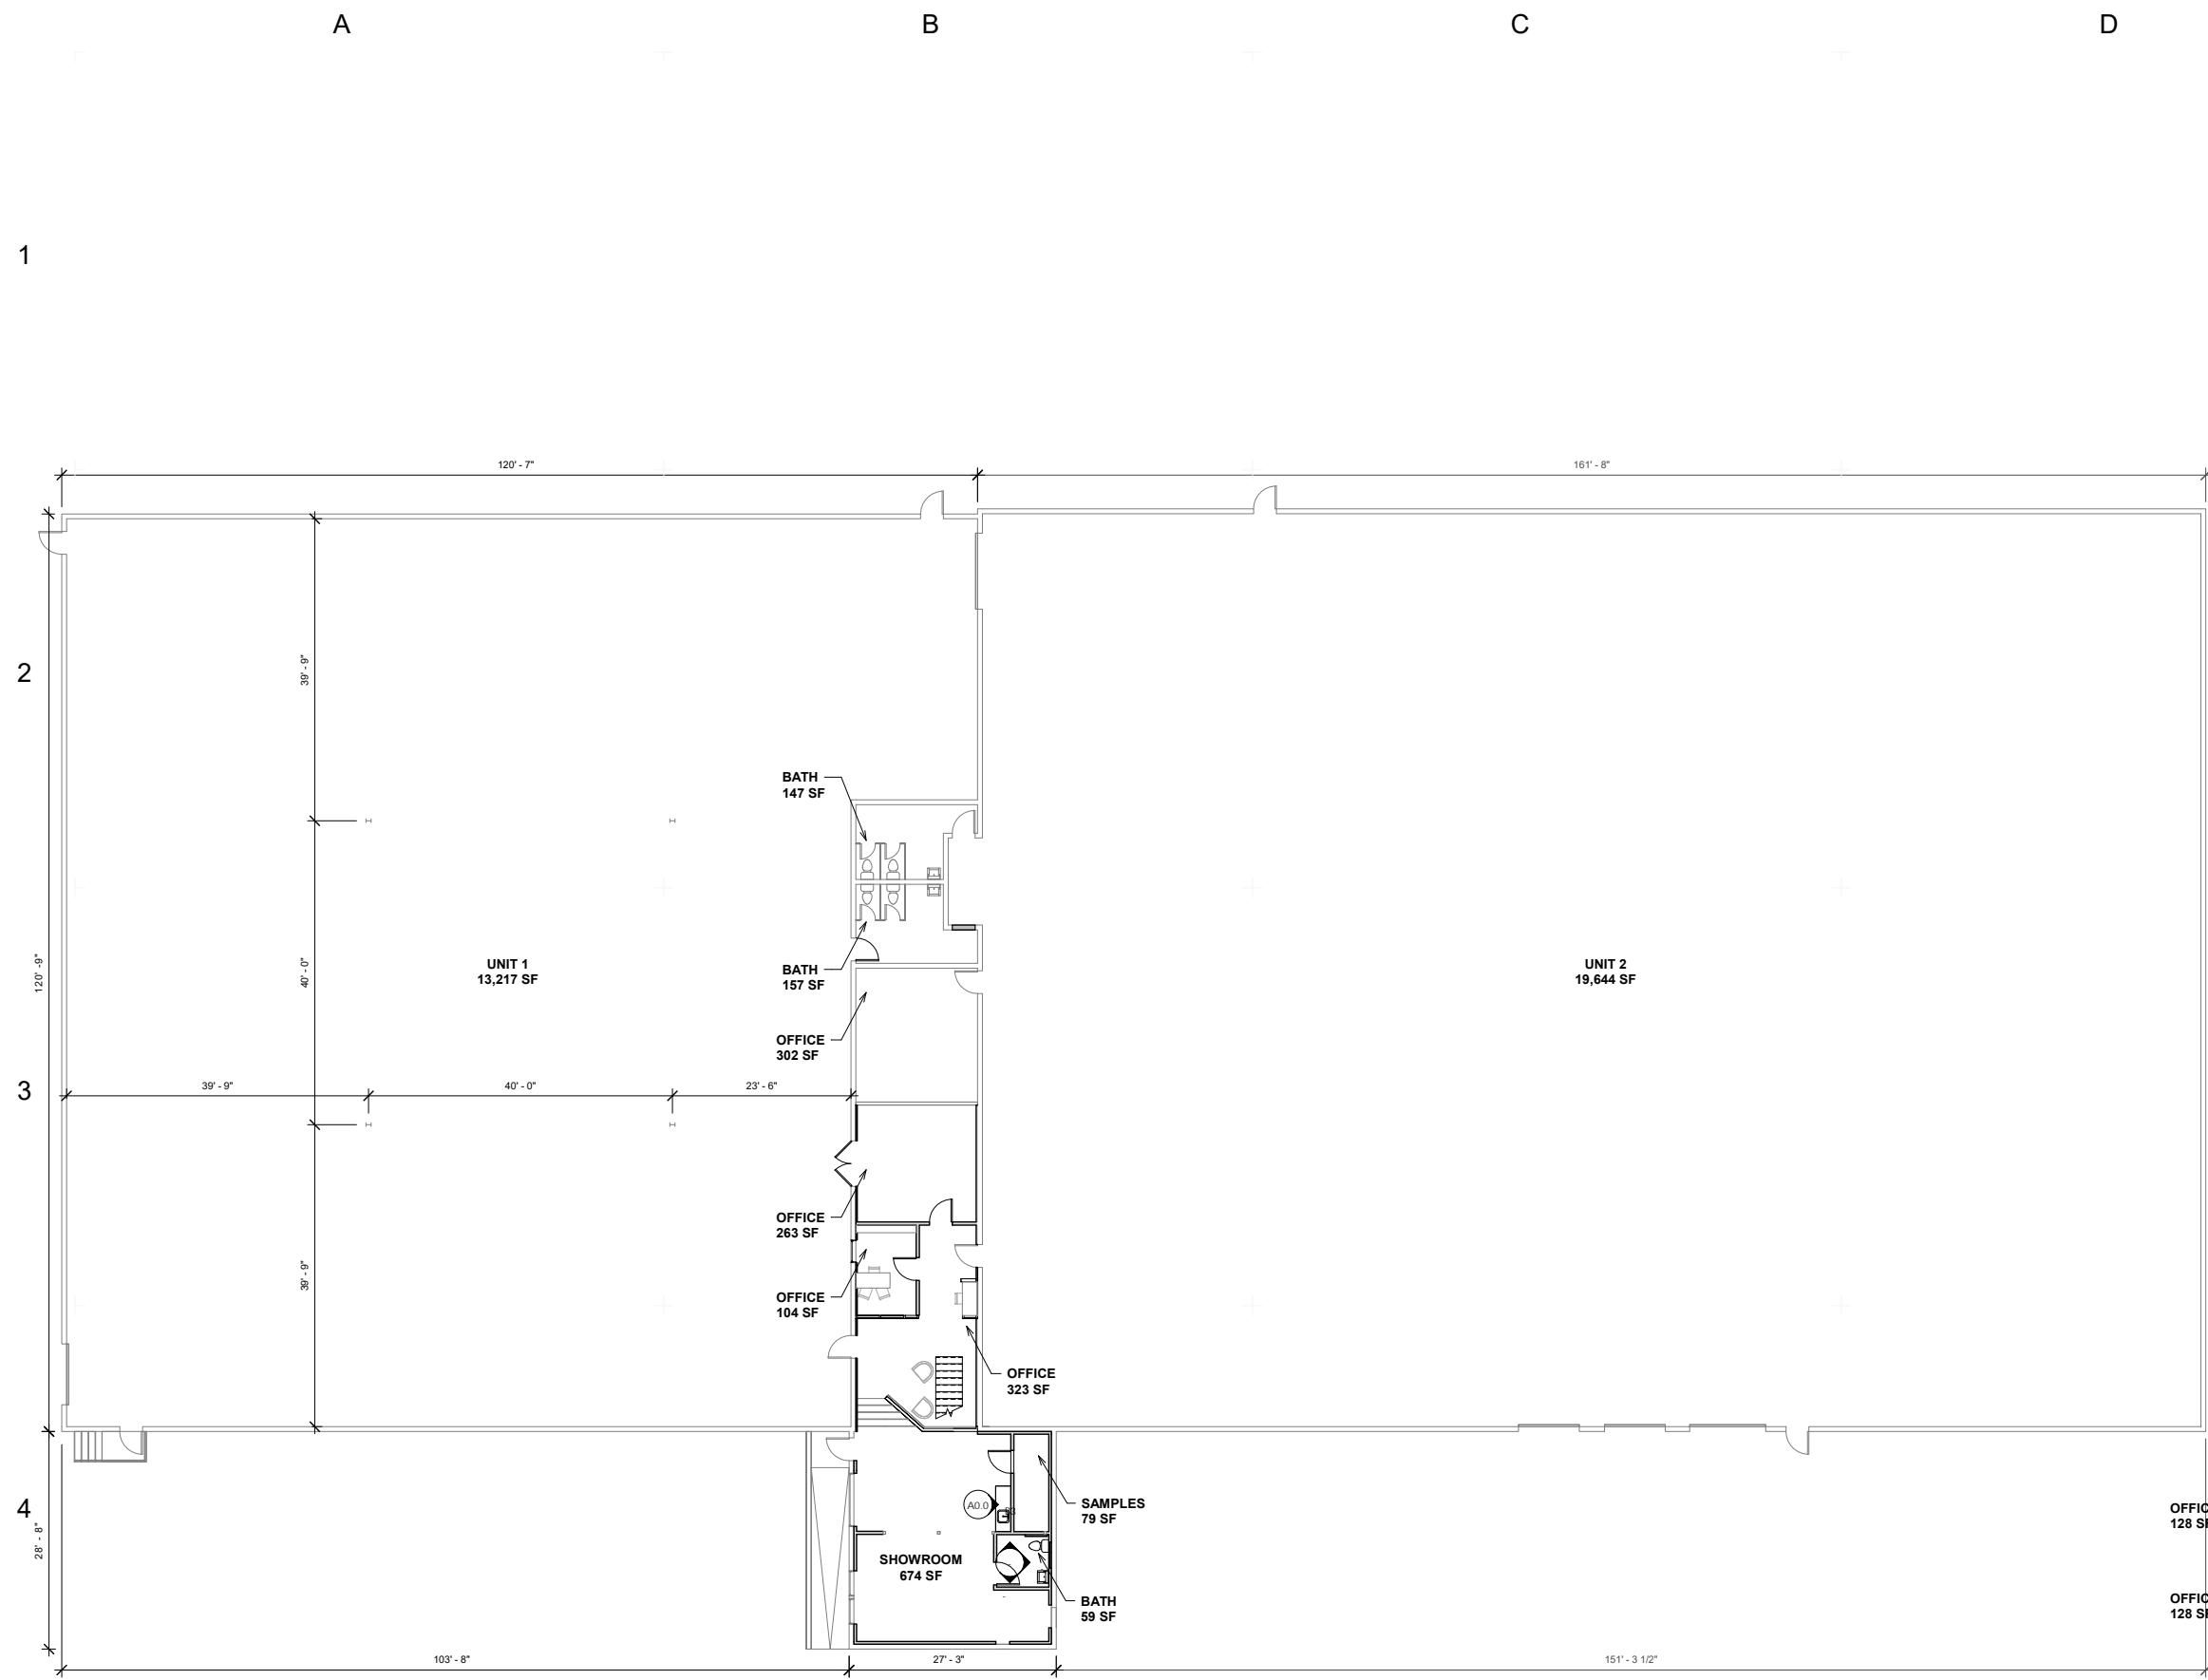

A4 Floor Plan - 1ST FL
1" = 10'-0"

1 Floor Plan - 2ND FL
1" = 10'-0"

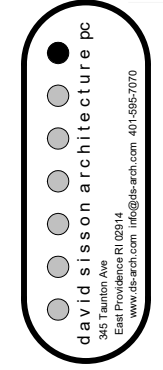

REV.#	DATE	ISSUED FOR:

75 Tripps Ln
East Providence, RI 02915
PROJECT NUMBER: 22059

PLANS - 1ST FL &
2ND FL



A4.1