



19801 Mariner Ave.

Torrance, California 90503

Property Highlights

- Well-maintained free-standing building with a turnkey former preschool existing CUP on the ground floor and high-quality second floor office space.
- ±12,140 SF two story building with additional ±1,650 SF, service building on a ±42,300 SF parcel with abundant parking and backup generator.
- Versatile opportunity for an owner-user, or tenant; delivered vacant and for office, medical, light industrial uses; Existing approval for pre-school on the ground floor and possible approval for second floor pre-school.
- 3 preschool playrooms, kitchen and restrooms (on Ground floor, & executive office, restrooms, conference room and private offices on the second floor.)
- Prime South Bay location in Torrance, just off Hathorne Blvd, offering proximity to the Beach Cities, Palos Verdes Peninsula, and major employment centers.
- Convenient access to nearby neighborhoods, retail corridors, medical and profession services, three Hospitals and I-405, 110 and 91 Freeways.

OFFERING SUMMARY

1st & 2nd Floor:	6,074± SF each
Service Building:	1,650± SF *

*Service building square footage not included in total square footage.

DEMOGRAPHICS	1 MILE	3 MILES	5 MILES
Total Households	10,991	89,857	215,881
Total Population	28,659	233,688	585,860
Average HH Income	\$84,444	\$95,829	\$92,535

Sheri Messerlian
Executive Vice President | 310.436.1762
smesserlian@naicapital.com | CalDRE #00450571

Ilmar Kalviste
Vice President | 310.878.6923
ikalviste@naicapital.com | CalDRE #01331187





FOR LEASE



OFFICE BUILDING



12,140 SF



Sheri Messerlian
Executive Vice President | 310.436.1762
smesserlian@naicapital.com | CalDRE #00450571

Ilmar Kalviste
Vice President | 310.878.6923
ikalviste@naicapital.com | CalDRE #01331187



www.naicapital.com

NO WARRANTY, EXPRESS OR IMPLIED, IS MADE AS TO THE ACCURACY OF THE INFORMATION CONTAINED HEREIN. THIS INFORMATION IS SUBMITTED SUBJECT TO ERRORS, OMISSIONS, CHANGE OF PRICE, RENTAL OR OTHER CONDITIONS, WITHDRAWAL WITHOUT NOTICE, AND IS SUBJECT TO ANY SPECIAL LISTING CONDITIONS IMPOSED BY OUR PRINCIPALS. COOPERATING BROKERS, BUYERS, TENANTS AND OTHER PARTIES WHO RECEIVE THIS DOCUMENT SHOULD NOT RELY ON IT, BUT SHOULD USE IT AS A STARTING POINT OF ANALYSIS, AND SHOULD INDEPENDENTLY CONFIRM THE ACCURACY OF THE INFORMATION CONTAINED HEREIN THROUGH A DUE DILIGENCE REVIEW OF THE BOOKS, RECORDS, FILES AND DOCUMENTS THAT CONSTITUTE RELIABLE SOURCES OF THE INFORMATION DESCRIBED HEREIN. LOGOS ARE FOR IDENTIFICATION PURPOSES ONLY AND MAY BE TRADEMARKS OF THEIR RESPECTIVE COMPANIES. NAI CAPITAL COMMERCIAL, INC. CAL DRE LIC. #02130474



FOR LEASE




OFFICE BUILDING



12,140 SF



Map data ©2020 Imagery ©2020 Maxar Technologies, U.S. Geological Survey

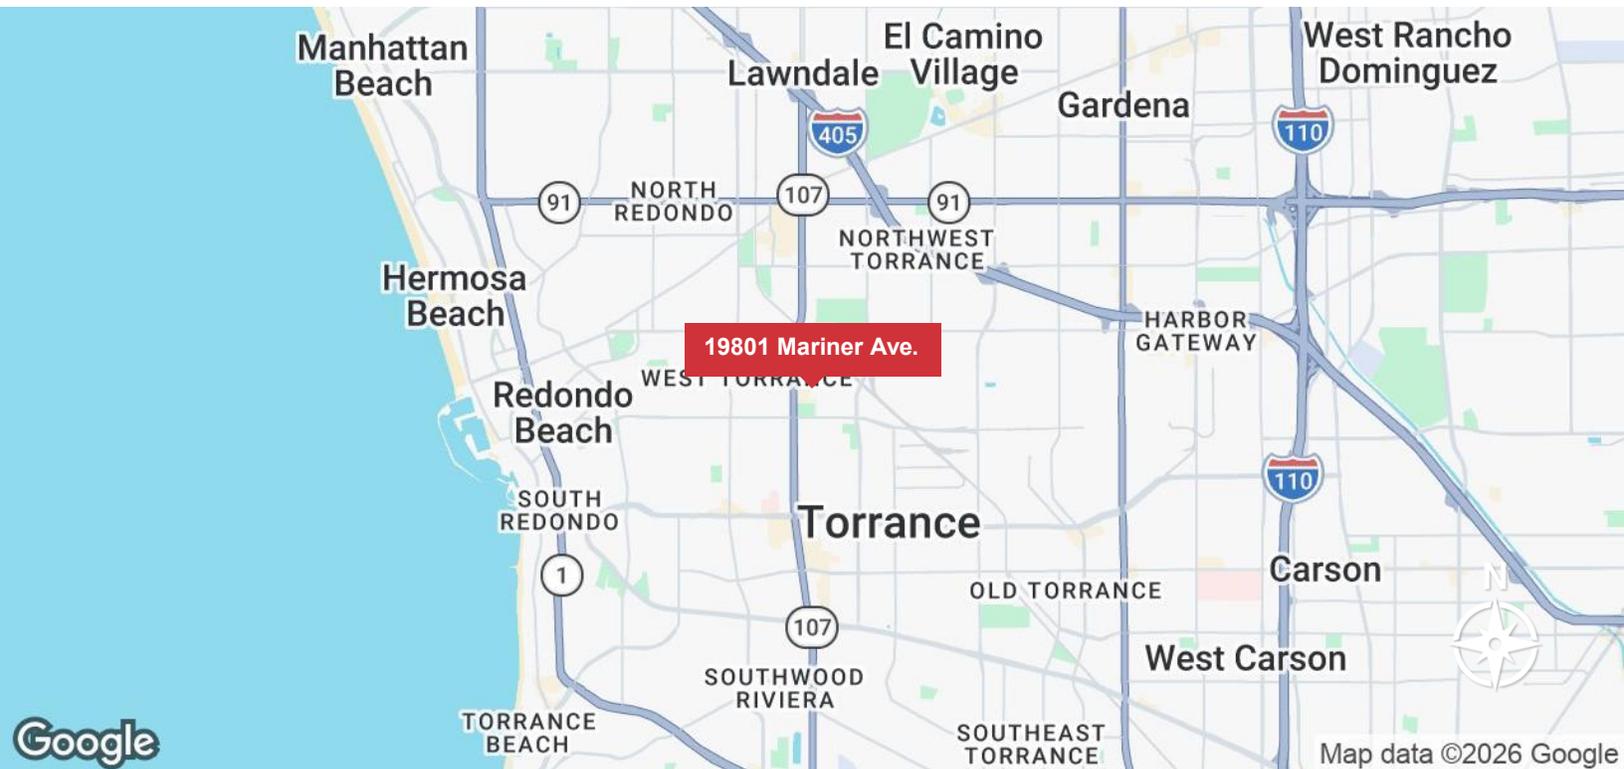

Map data ©2026 Google


Sheri Messerlian

Executive Vice President | 310.436.1762
smesserlian@naicapital.com | CalDRE #00450571


Ilmar Kalviste

Vice President | 310.878.6923
ikalviste@naicapital.com | CalDRE #01331187



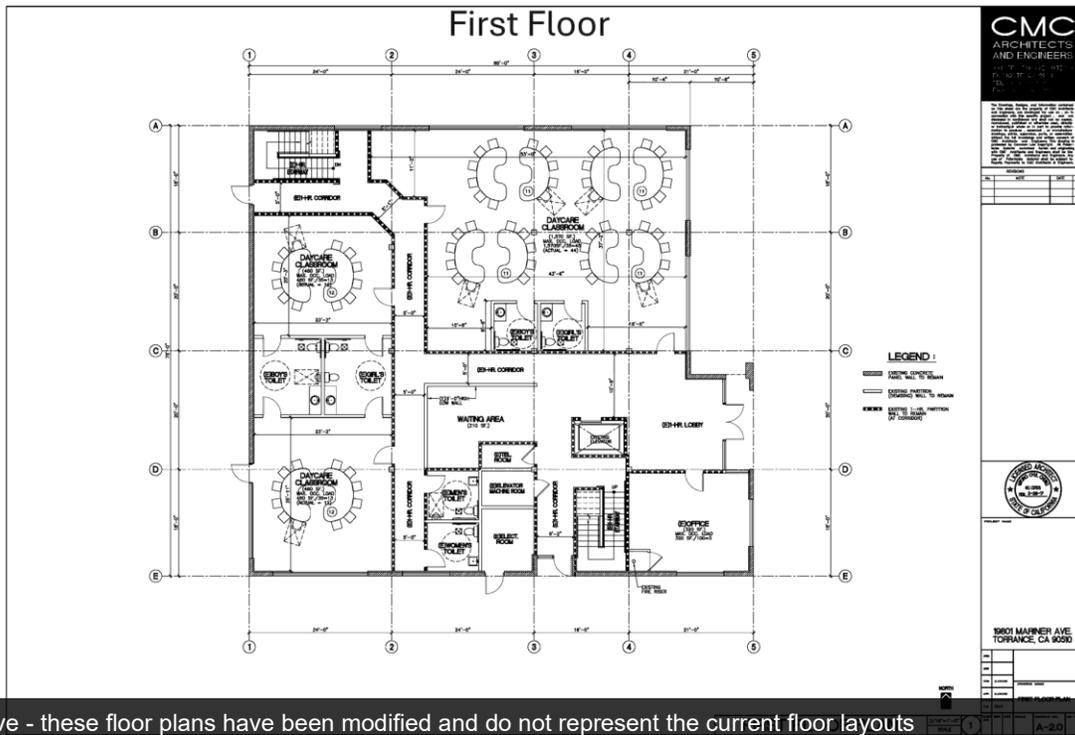

Floor Plans are illustrative - these floor plans have been modified and do not represent the current floor layouts

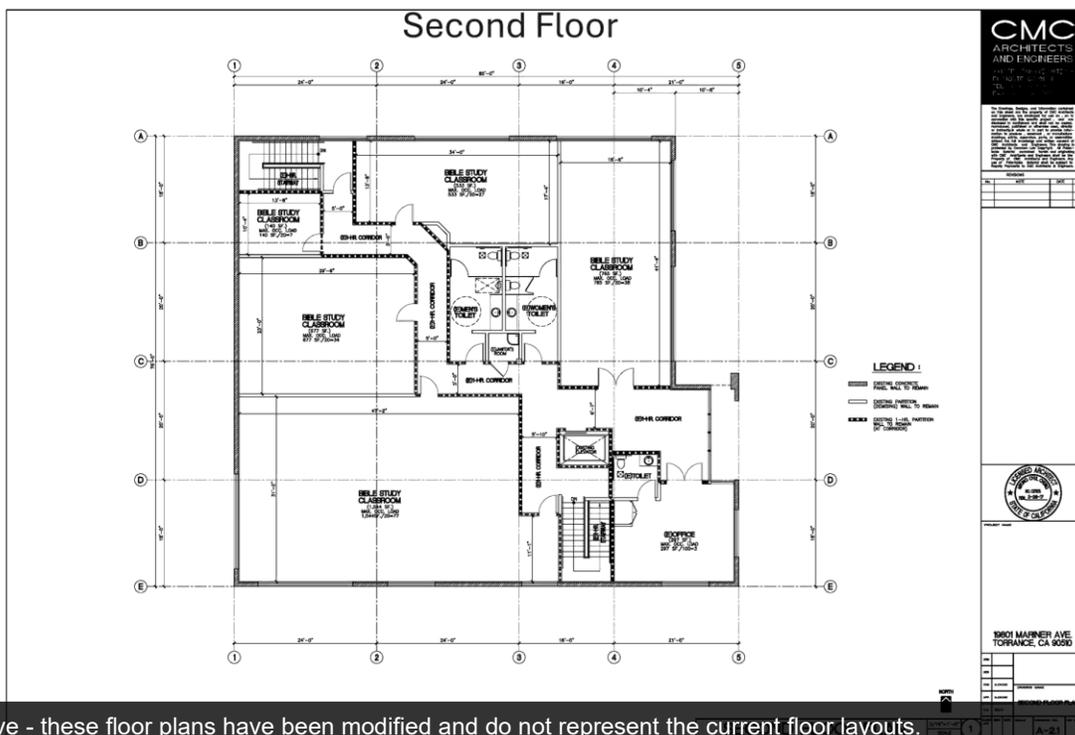

Floor Plans are illustrative - these floor plans have been modified and do not represent the current floor layouts.

Sheri Messerlian
 Executive Vice President | 310.436.1762
 smesserlian@naicapital.com | CalDRE #00450571

Ilmar Kalviste
 Vice President | 310.878.6923
 ikalviste@naicapital.com | CalDRE #01331187





FOR LEASE






OFFICE BUILDING



12,140 SF

Service Building

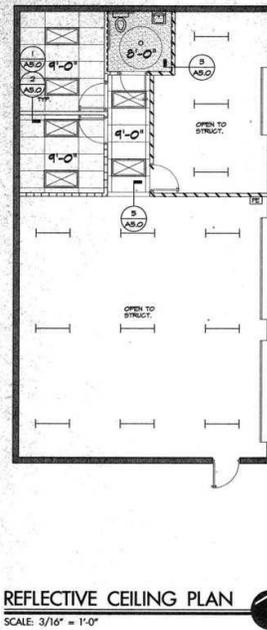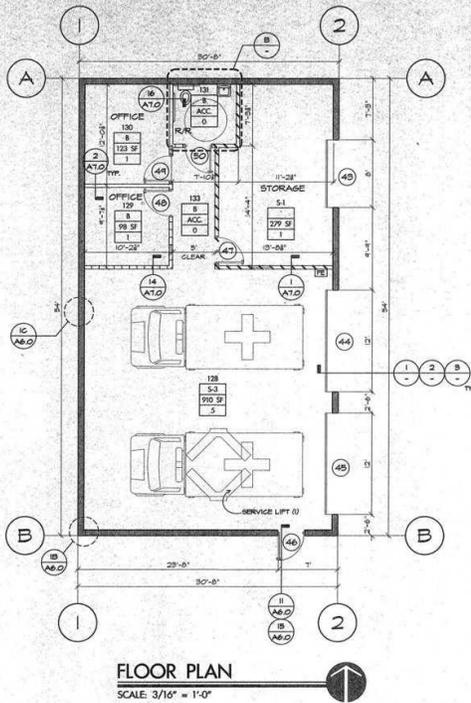
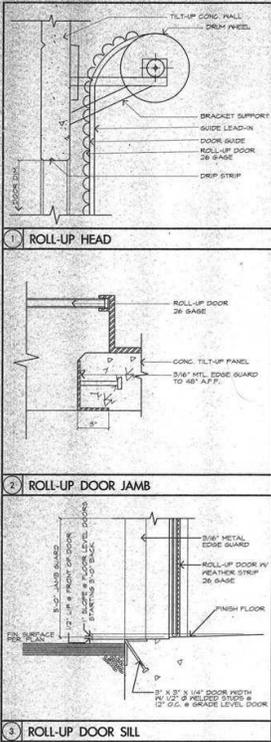


SYMBOLS LEGEND

- RECESSED 2'x4' FLUORESCENT 3 LAMP LIGHT FIXTURE
- RECESSED INCANDESCENT LIGHT FIXTURE
- RECESSED WALL WASHER
- KEYLESS INCANDESCENT LIGHT FIXTURE
- CEILING MOUNTED OR CHAIN HUNG FLUORESCENT LIGHT FIXTURE
- EXIT SIGN
- 2'x4'x8" SUSPENDED ACOUSTICAL CEILING TILE AND GRID - TO 9'-0" AFF. GRID USED DOWN 15/16" GRID OR EQUAL, COLOR - WHITE, TILE - CORTEGA - WHITE
- HARDBOARD CEILING - TO 9'-0" AFF. AND 3/8" GYPSUM BOARD SCREWED TO MET STUDS SEED FOR SPECIFIC SPAN TAPE/TEXTURED AND PAINTED PER FINISH SCHEDULE
- DRAFT STOP
- ROOM #
- OCCUPANCY GROUP
- SQ. FT.
- OCCUPANT LOAD
- RECESSED BASIC FIRE EXTINGUISHER & CABINET

WALL LEGEND

- CONCRETE PANEL
- DEMISING WALL
- ONE HOUR WALL
- LOW WALL
- NEW PARTITION FROM FLOOR SLAB TO ABOVE CEILING SYSTEM

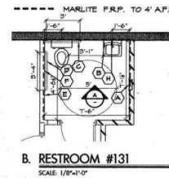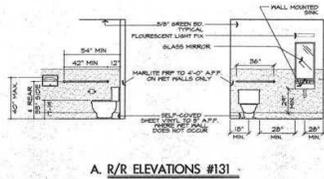

ALL PARTITIONS TO BE MOUNTED/ANCHORED TO BOTH THE FLOOR AND CEILING.

TOILET ACCESSORIES (BORRICK OR APPROVED EQUIVALENT UNGO)

- A. B-8844 PAPER TOWEL DISPENSER AND WASTE RECEPTACLE FOR 4" WALL
- B. B-822 LIQUID SOAP DISPENSER IV 1" HEIGHT SPACER
- C. B-8501 X 36" HORIZONTAL GRAB BAR
- D. B-8501 X 42" HORIZONTAL GRAB BAR
- E. B-821 SURFACE MOUNTED TOILET SEAT COVER DISPENSER
- F. B-4171 RECESSED TOILET PAPER HOLDER - WALL (2 ROLLS) COMMERCIAL GRADE

G. B-8867 SURFACE MOUNTED TOILET PAPER HOLDER - TOILET PARTITION (2 ROLLS) COMMERCIAL

H. B-8868 STAINLESS STEEL FRAMED MIRROR SIZE TO MATCH CENTER TOP LENGTH

K. BABY CHANGING STATIONS

L. SANITARY NAPKIN DISPENSER - B-8500X2

M. SANITARY NAPKIN DISPOSAL - B-8510/B-8511 HG

NOTE:
 (1) WATER CLOSETS TO BE FLUSH VALVE TYPE
 (2) FLUSH CONTROLS AND OPERATING MECHANISMS AT COMMON USE
 (3) FLUSH CONTROLS AND OPERATING MECHANISMS SHALL BE SUCH THAT THEY SHALL: (a) BE OPERABLE WITH ONE HAND AND SHALL NOT REQUIRE WRAPPING, FINGERING, OR TWISTING OF THE HAND; (b) REQUIRE NO MORE THAN 20 LB. FORCE TO ACTIVATE; AND (c) BE LEVER-OPERATED OR PUSH-TYPE (UPC 1008)

LUSARDI
CONSTRUCTION COMPANY

D
DEARDORFF & ASSOCIATES

DATE: 10/10/10
 REVISIONS: 1
 DATE: 10/10/10

GERBER AMBULANCE SERVICE
19801 MARINER AVENUE
TORRANCE, CALIFORNIA 90501

DATE: 10/10/10
 SCALE: 1/8" = 1'-0"
 DRAWN: LGC
 JOB: 2864

A-2.2

Sheri Messerlian
Executive Vice President | 310.436.1762
smesserlian@naicapital.com | CalDRE #00450571

Ilmar Kalviste
Vice President | 310.878.6923
ikalviste@naicapital.com | CalDRE #01331187

NO WARRANTY, EXPRESS OR IMPLIED, IS MADE AS TO THE ACCURACY OF THE INFORMATION CONTAINED HEREIN. THIS INFORMATION IS SUBMITTED SUBJECT TO ERRORS, OMISSIONS, CHANGE OF PRICE, RENTAL OR OTHER CONDITIONS, WITHDRAWAL WITHOUT NOTICE, AND IS SUBJECT TO ANY SPECIAL LISTING CONDITIONS IMPOSED BY OUR PRINCIPALS, COOPERATING BROKERS, BUYERS, TENANTS AND OTHER PARTIES WHO RECEIVE THIS DOCUMENT SHOULD NOT RELY ON IT, BUT SHOULD USE IT AS A STARTING POINT OF ANALYSIS, AND SHOULD INDEPENDENTLY CONFIRM THE ACCURACY OF THE INFORMATION CONTAINED HEREIN THROUGH A DUE DILIGENCE REVIEW OF THE BOOKS, RECORDS, FILES AND DOCUMENTS THAT CONSTITUTE RELIABLE SOURCES OF THE INFORMATION DESCRIBED HEREIN. LOGOS ARE FOR IDENTIFICATION PURPOSES ONLY AND MAY BE TRADEMARKS OF THEIR RESPECTIVE COMPANIES. NAI CAPITAL COMMERCIAL, INC. CAL DRE LIC. #02130474



FOR LEASE



OFFICE BUILDING



12,140 SF



Sheri Messerlian

Executive Vice President | 310.436.1762
smesserlian@naicapital.com | CalDRE #00450571

Ilmar Kalviste

Vice President | 310.878.6923
ikalviste@naicapital.com | CalDRE #01331187



www.naicapital.com

NO WARRANTY, EXPRESS OR IMPLIED, IS MADE AS TO THE ACCURACY OF THE INFORMATION CONTAINED HEREIN. THIS INFORMATION IS SUBMITTED SUBJECT TO ERRORS, OMISSIONS, CHANGE OF PRICE, RENTAL OR OTHER CONDITIONS, WITHDRAWAL WITHOUT NOTICE, AND IS SUBJECT TO ANY SPECIAL LISTING CONDITIONS IMPOSED BY OUR PRINCIPALS. COOPERATING BROKERS, BUYERS, TENANTS AND OTHER PARTIES WHO RECEIVE THIS DOCUMENT SHOULD NOT RELY ON IT, BUT SHOULD USE IT AS A STARTING POINT OF ANALYSIS, AND SHOULD INDEPENDENTLY CONFIRM THE ACCURACY OF THE INFORMATION CONTAINED HEREIN THROUGH A DUE DILIGENCE REVIEW OF THE BOOKS, RECORDS, FILES AND DOCUMENTS THAT CONSTITUTE RELIABLE SOURCES OF THE INFORMATION DESCRIBED HEREIN. LOGOS ARE FOR IDENTIFICATION PURPOSES ONLY AND MAY BE TRADEMARKS OF THEIR RESPECTIVE COMPANIES. NAI CAPITAL COMMERCIAL, INC. CAL DRE LIC. #02130474