






Existing Front Elevation - Building "A"

 


Existing Side Elevation - Building "A"

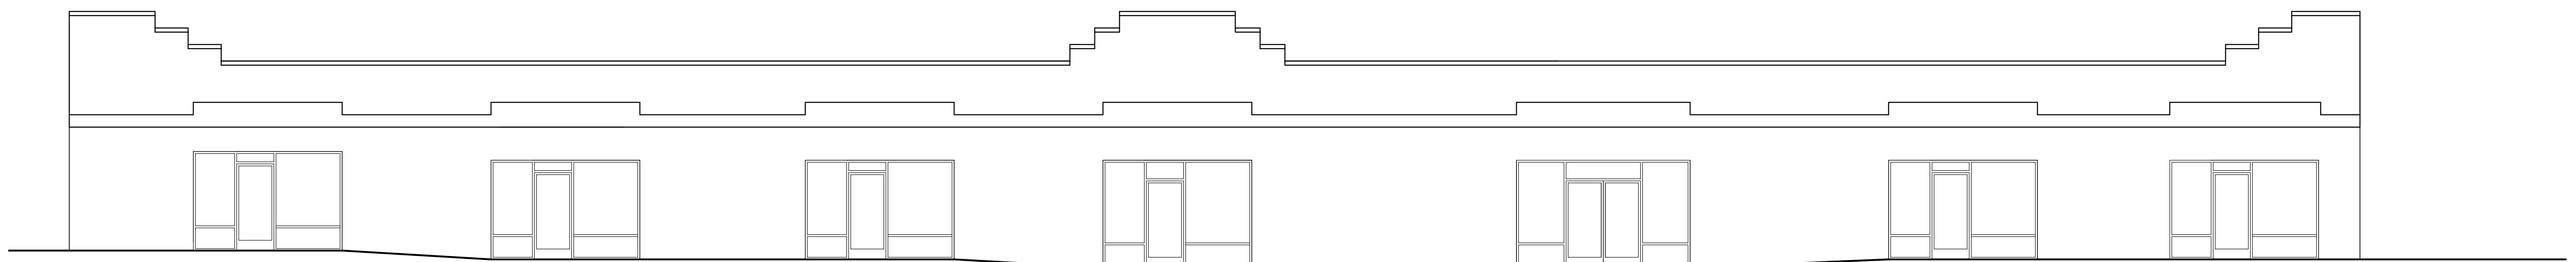

Existing Front Elevation - Building "B"

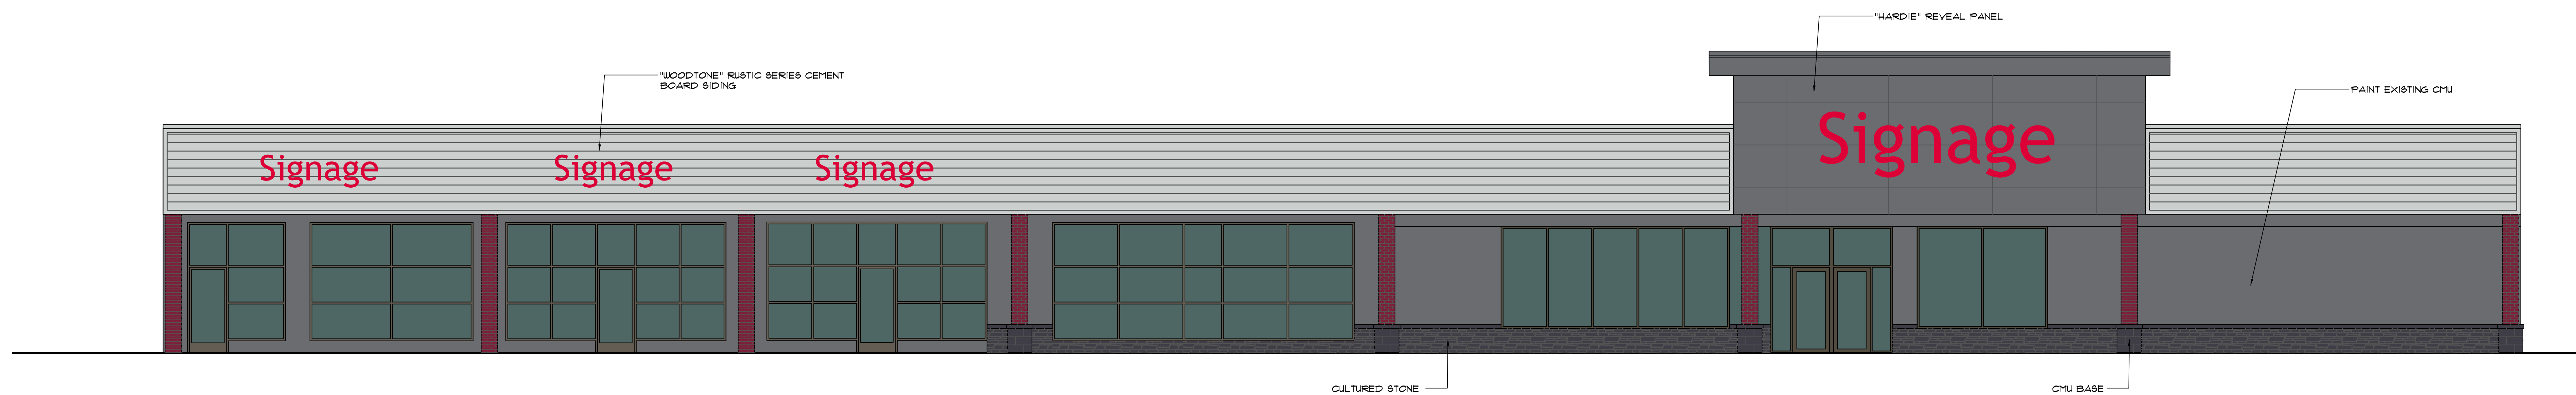

Proposed Front Elevation - Building "A" - Scheme "A"

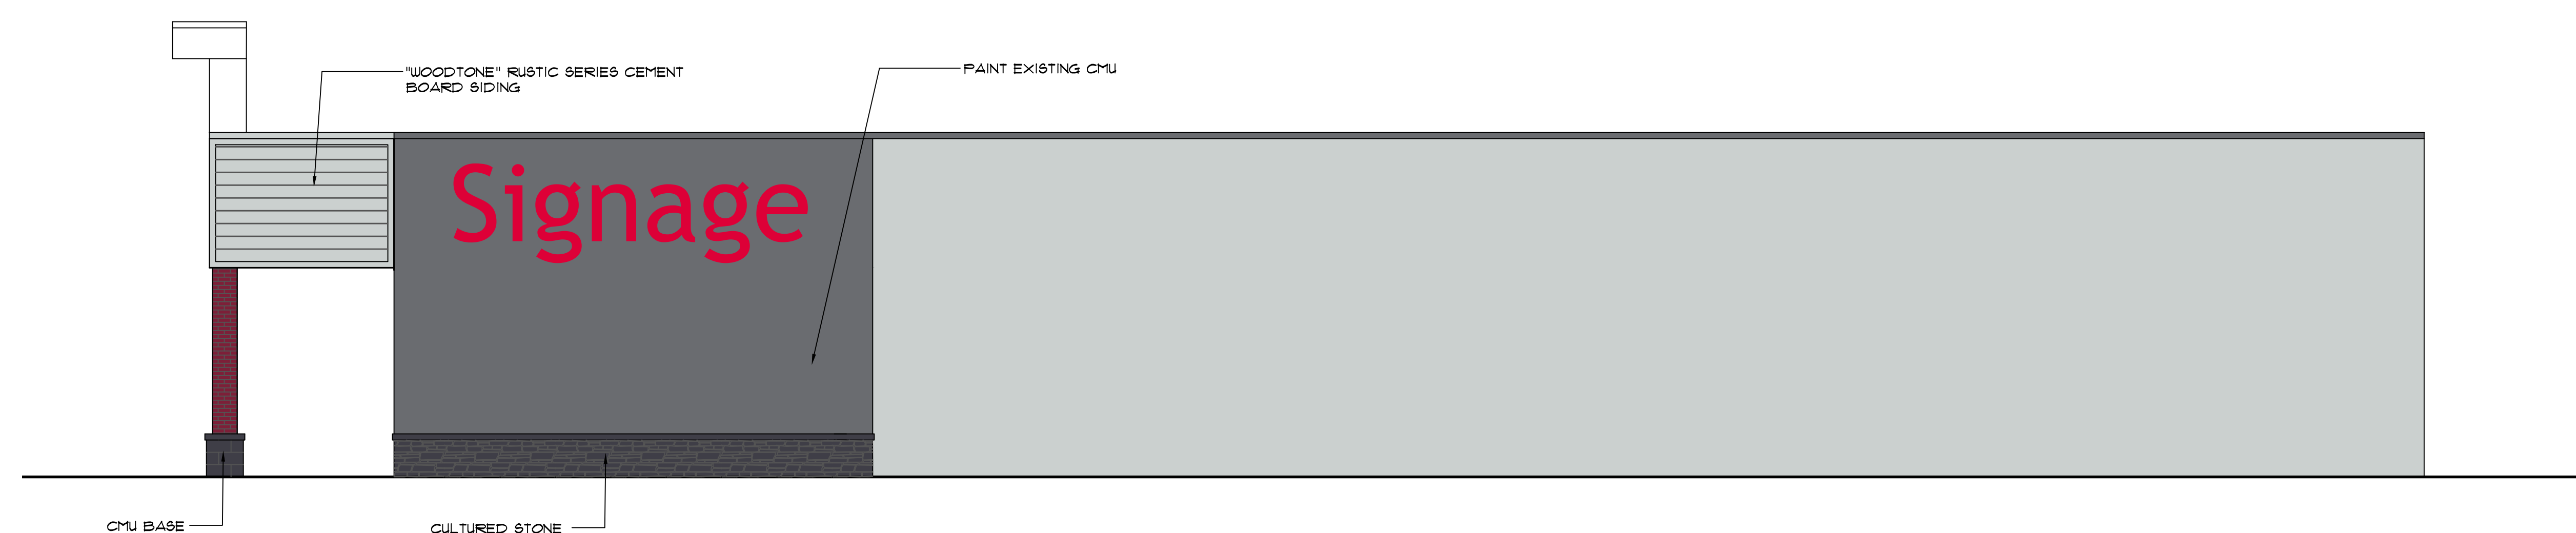


Proposed Side Elevation - Building "A" - Scheme "A"



Proposed Front Elevation - Building "B" - Scheme "A"



Proposed Front Elevation - Building "A" - Scheme "B"

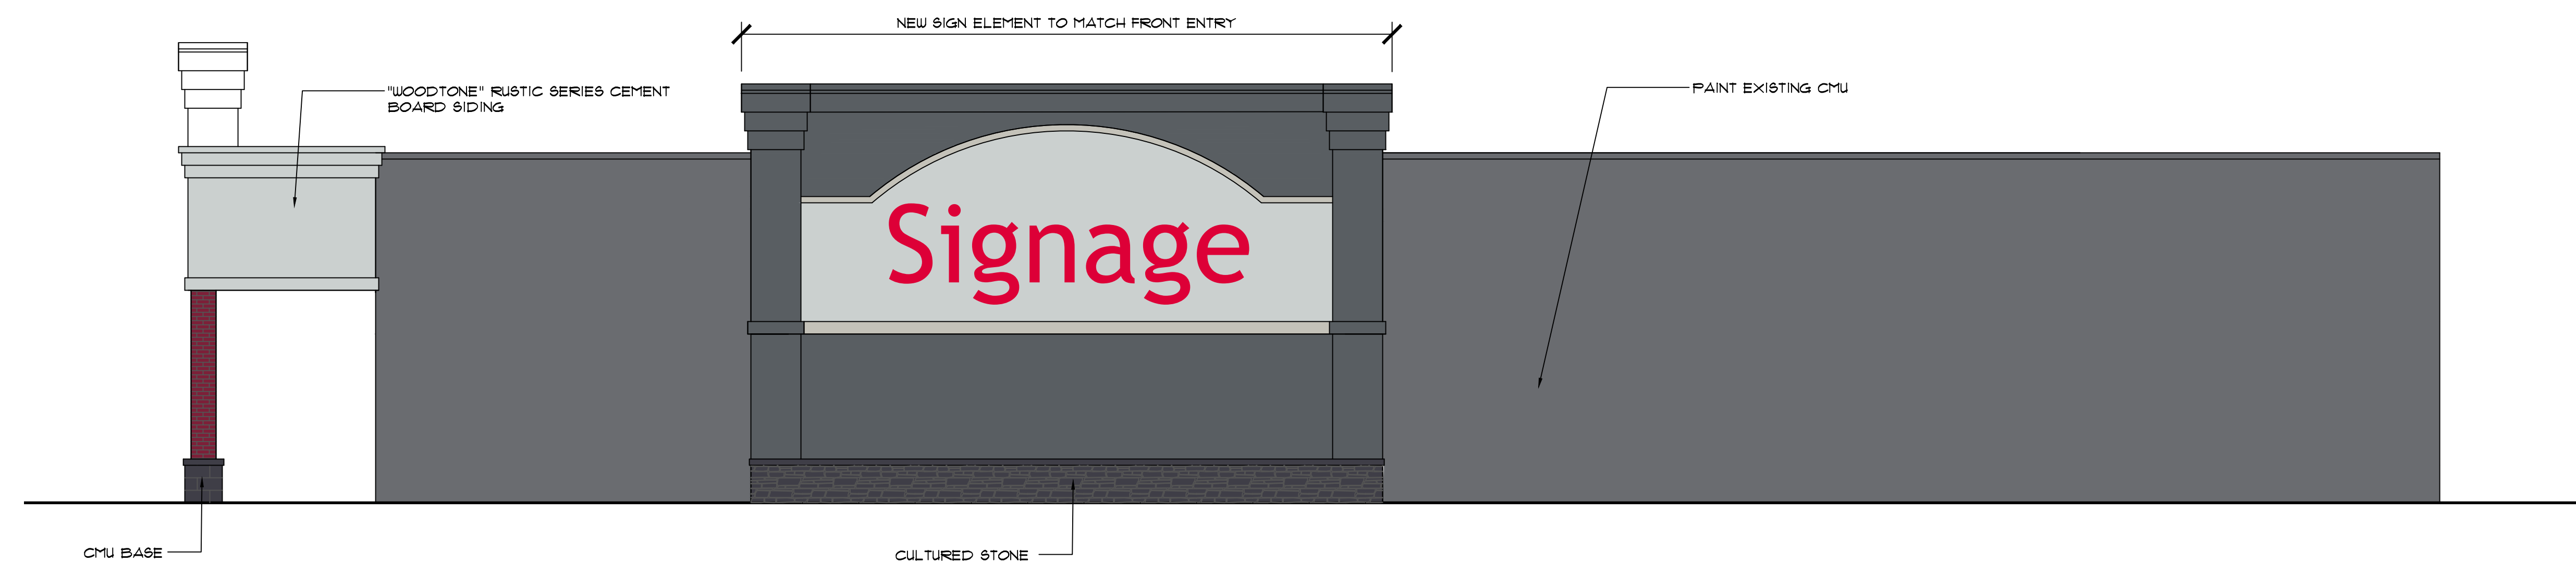

Proposed Side Elevation - Building "A" - Scheme "B"



Proposed Front Elevation - Building "B" - Scheme "B"