


CROSS STREET PROFESSIONAL BUILDING
39 Cross Street, Peabody, MA 01960
Suite 206 – 1,723rsf

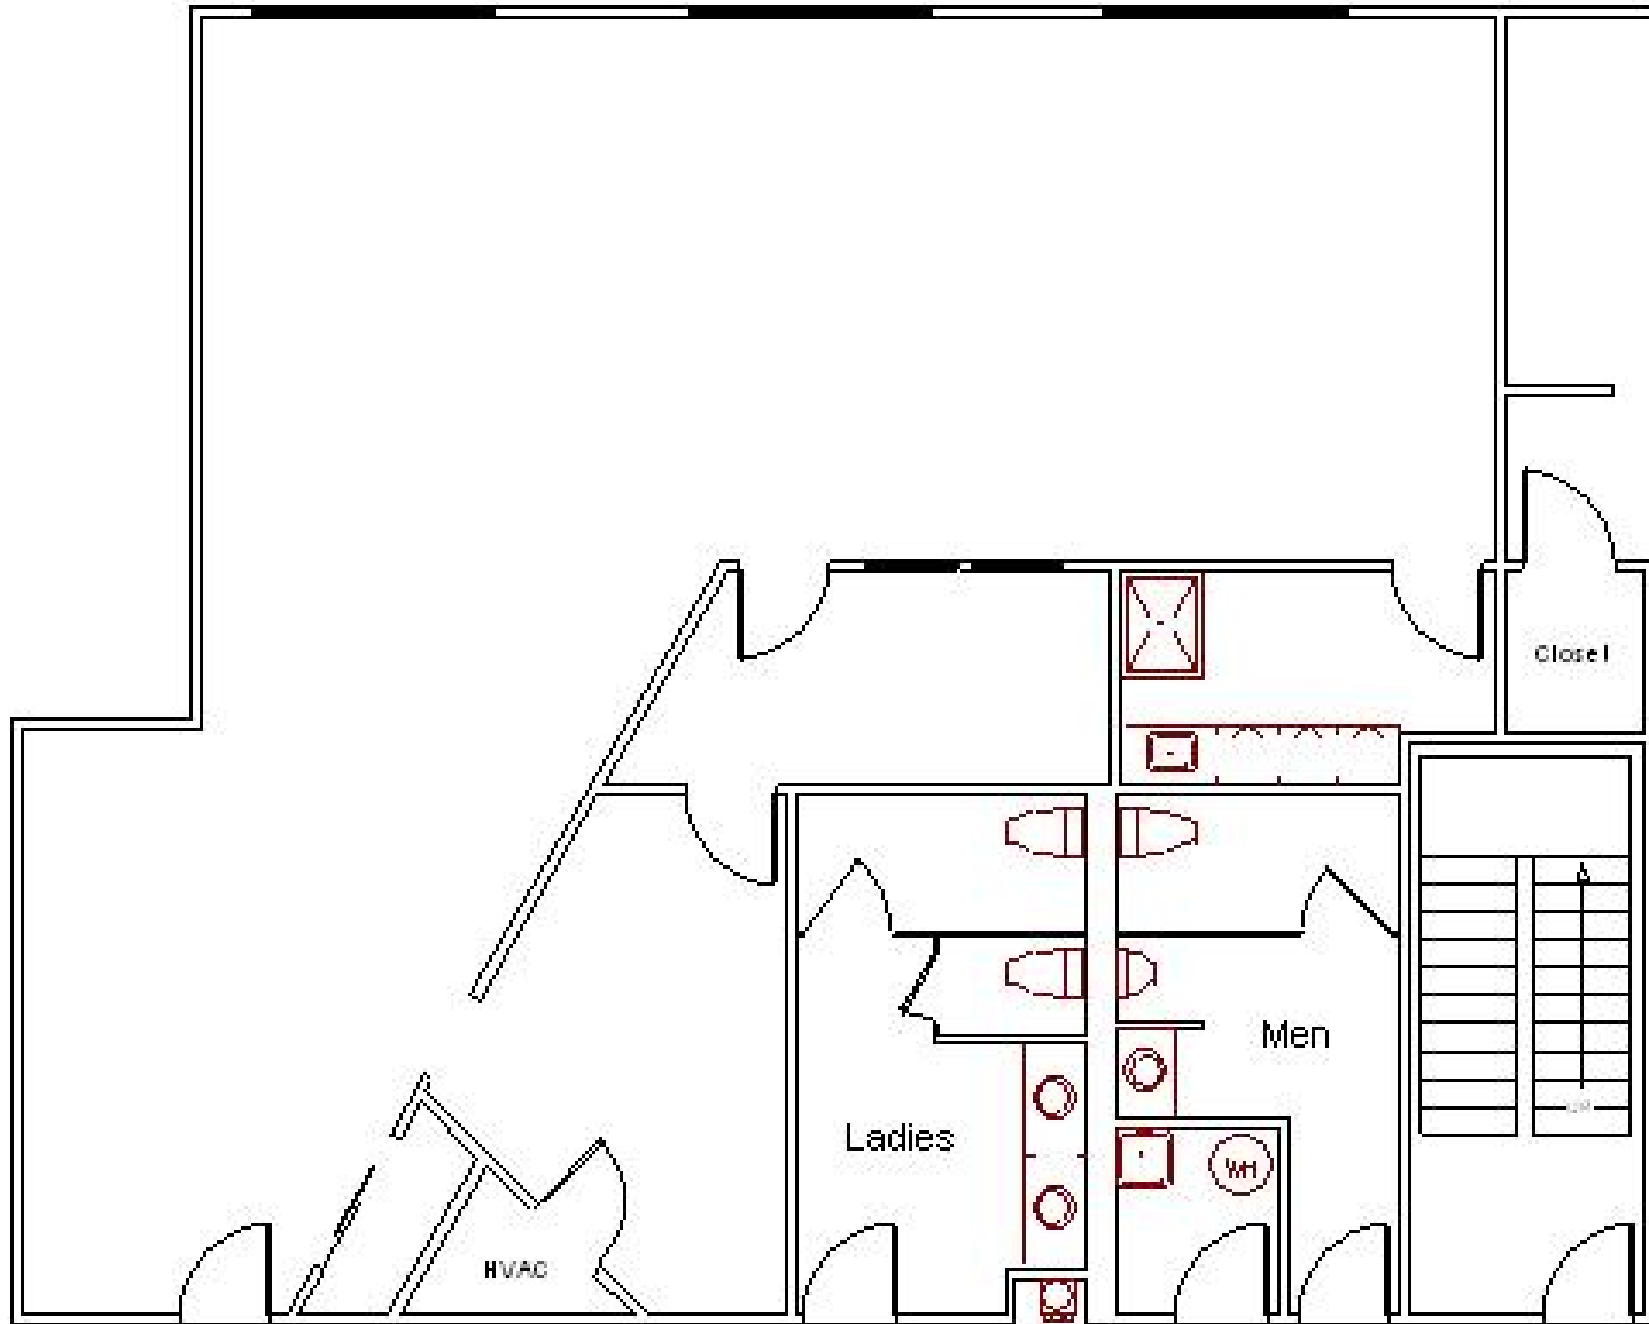

Plan not to scale, actual dimensions may vary.