

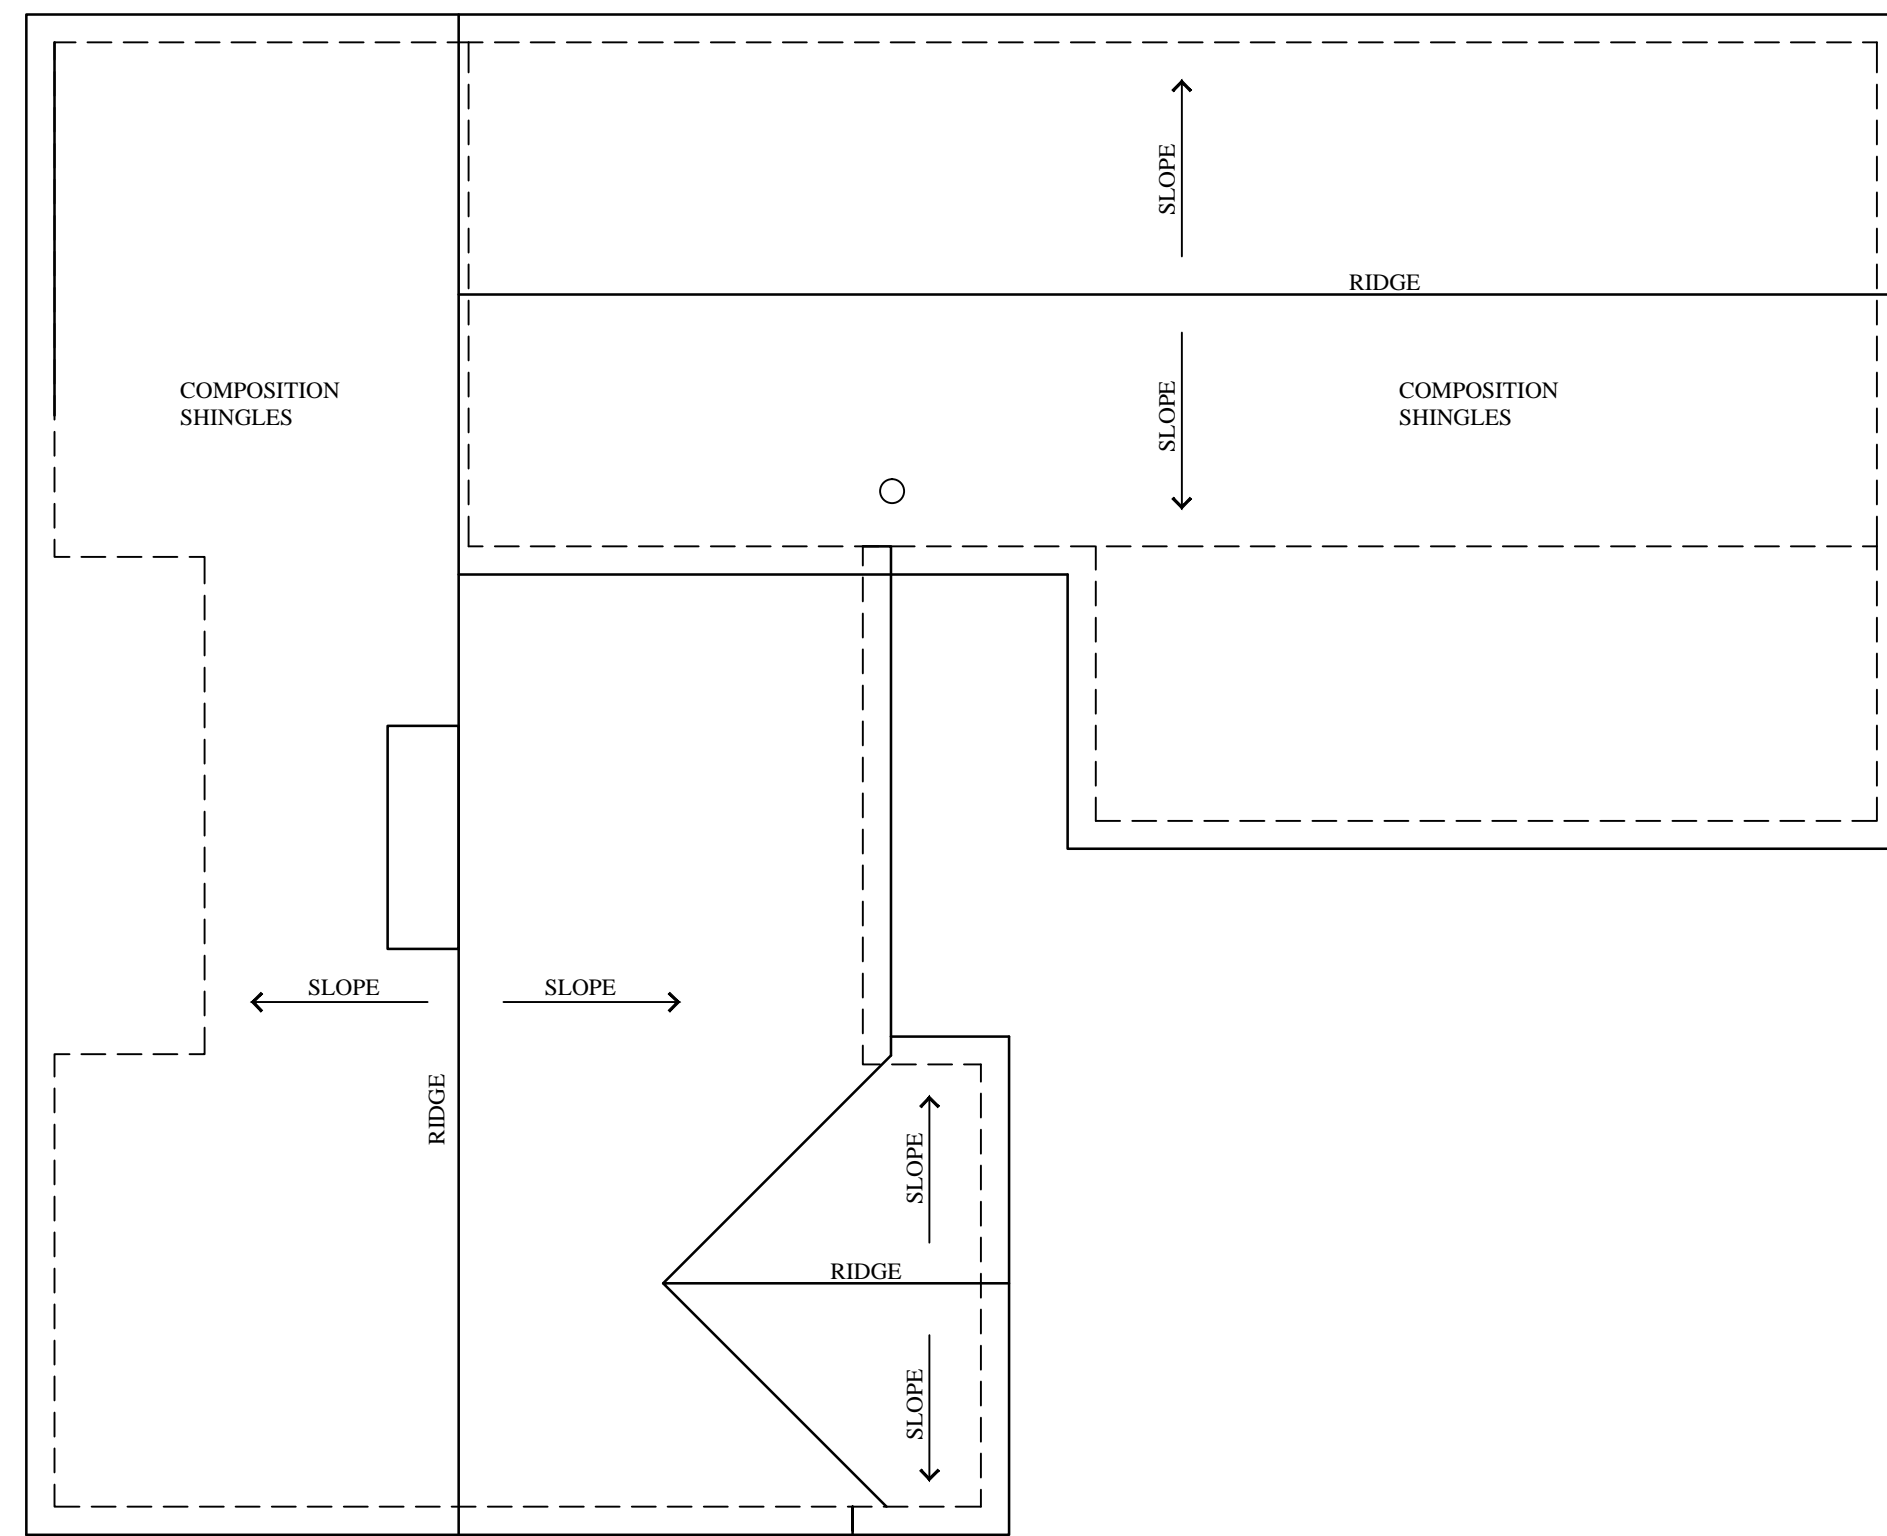


03 EXIT PLAN
1/8" = 1'-0"

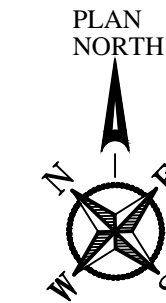

02 ROOF PLAN
1/8" = 1'-0"

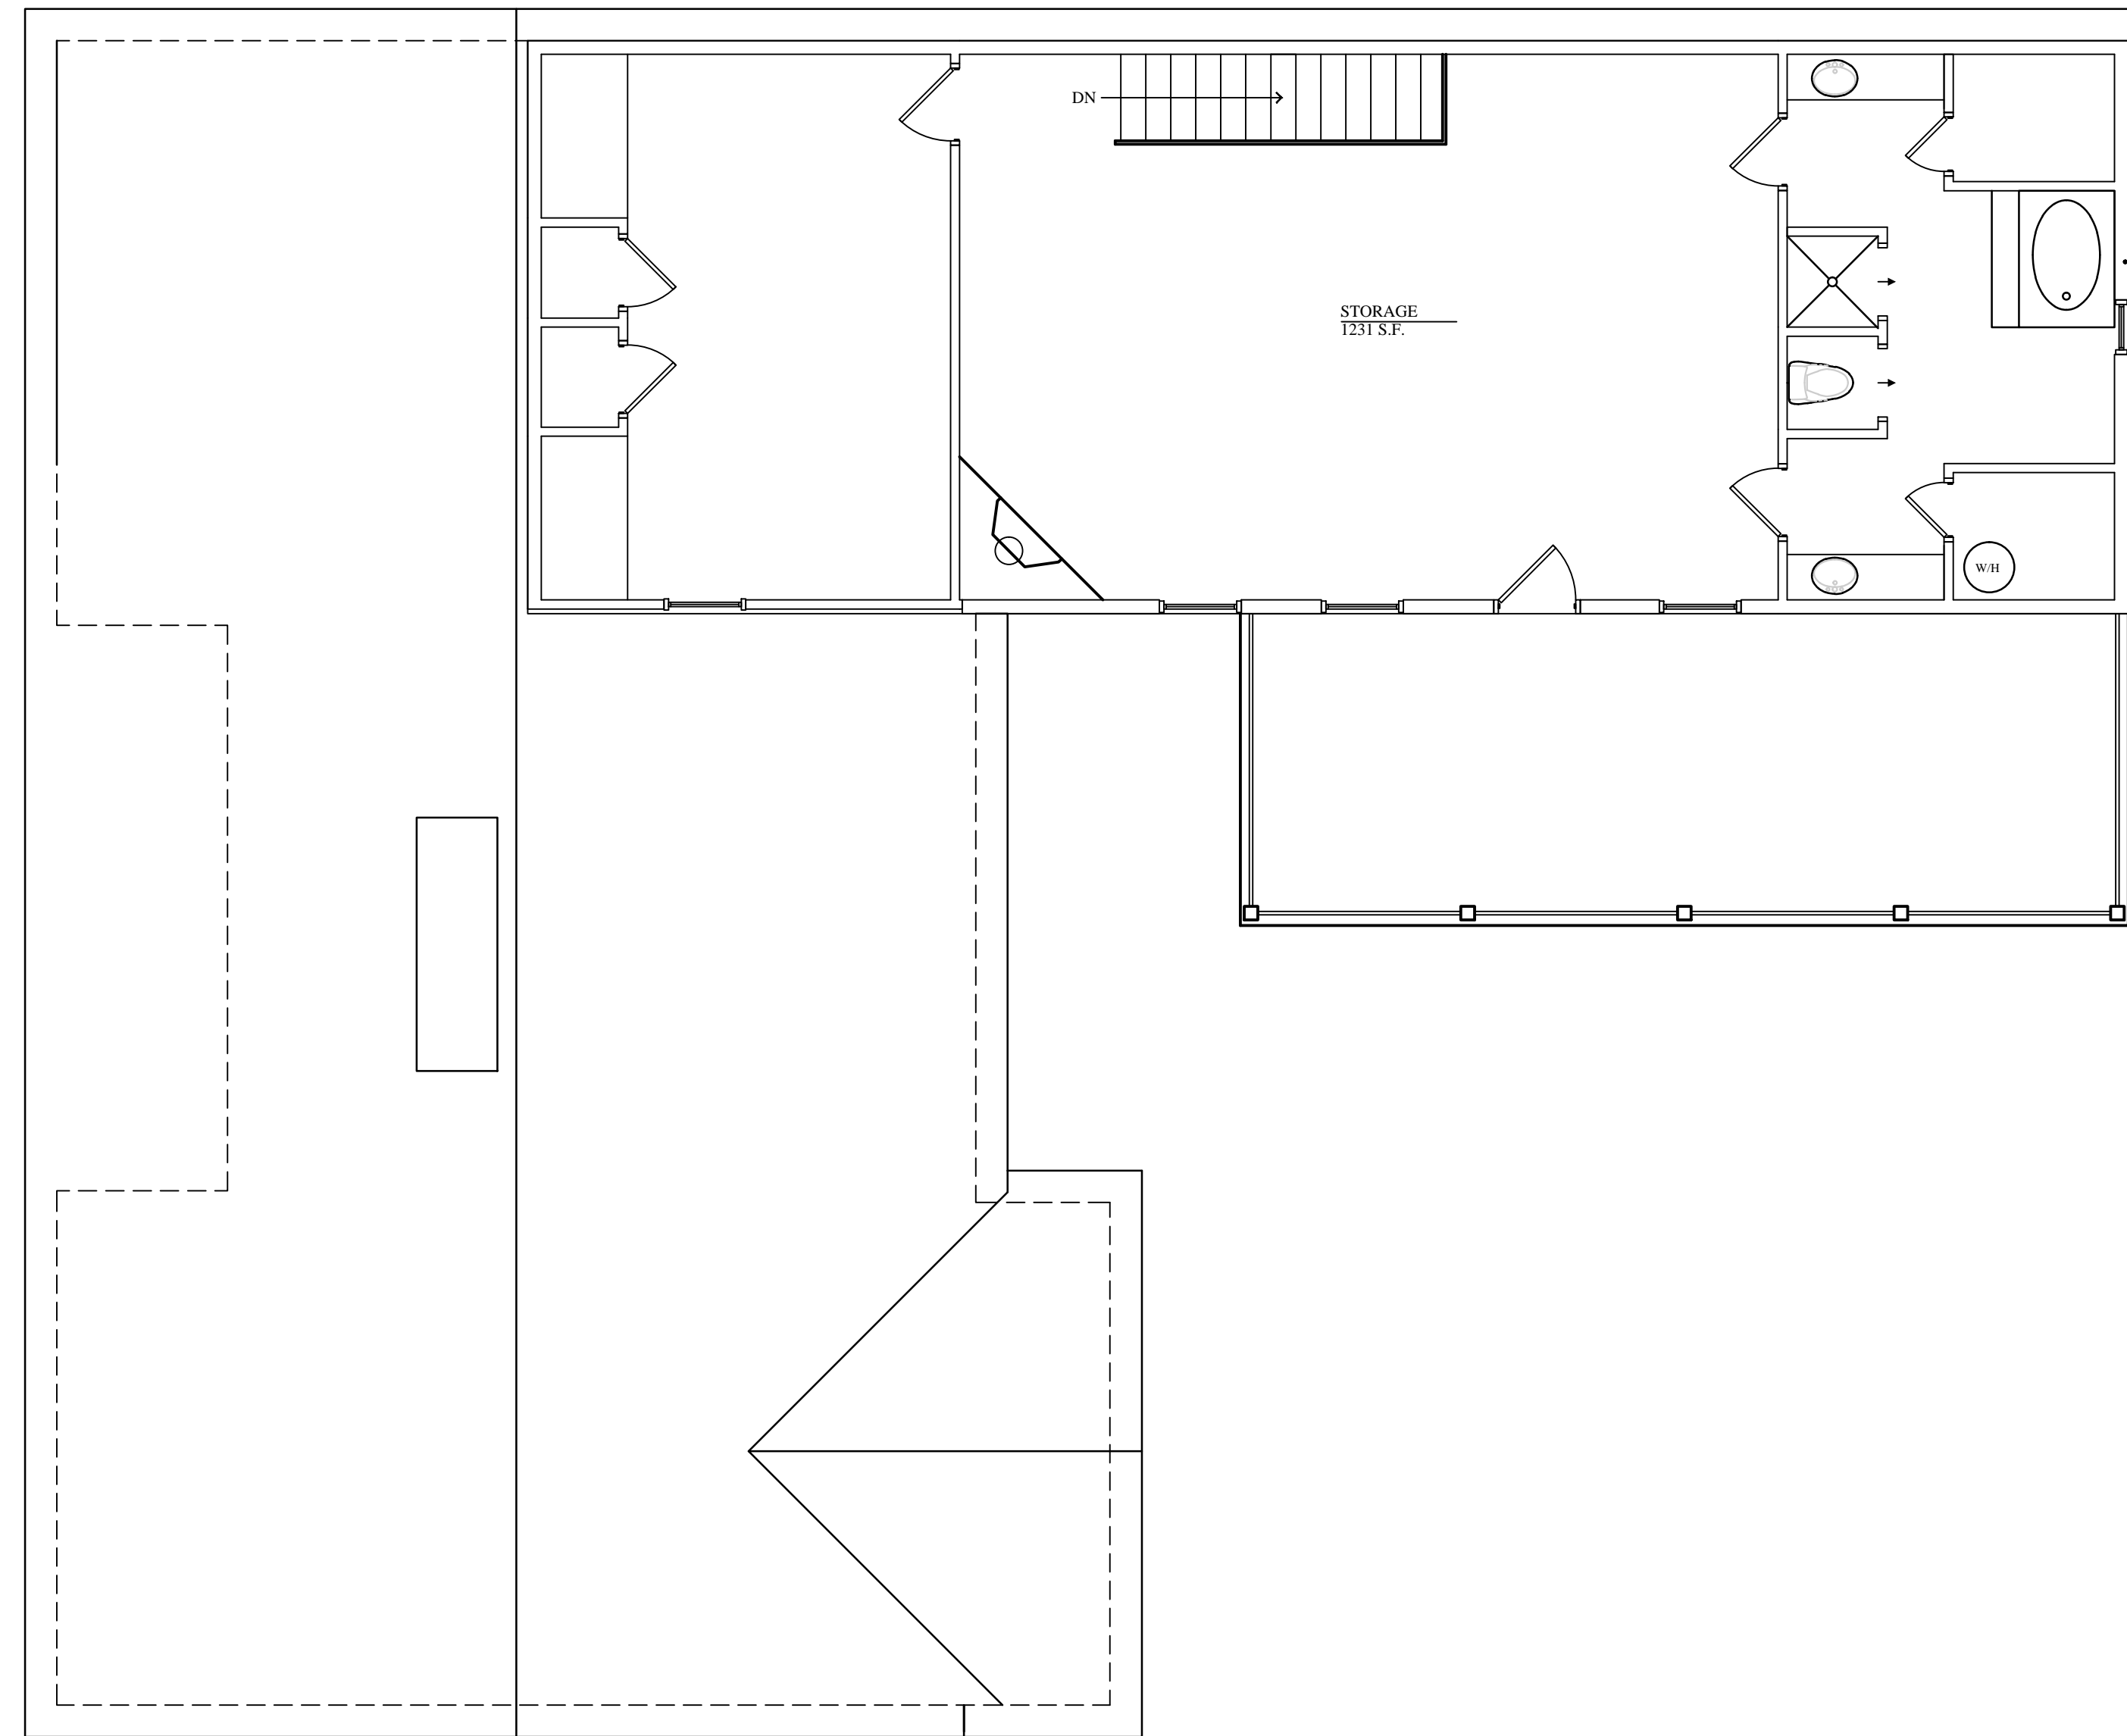


01 SECOND FLOOR PLAN
3/16" = 1'-0"

REVISIONS

LAMB DIN
ARCHITECTS
1340 TWISTING WIND DR.
HASLET, TEXAS 76052
REG # 1985
817.691.6621
wlambdin@sbcglobal.net

REMOTE MONITORING TECHNOLOGIES
120 ACUFF LANE
COLLEYVILLE, TEXAS 76034
469.751.3547

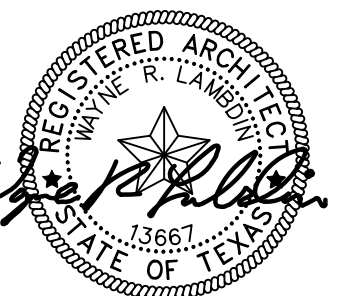

03/20/2018

MARCH 07, 2018

PROJECT #:
2018-001

A-3