



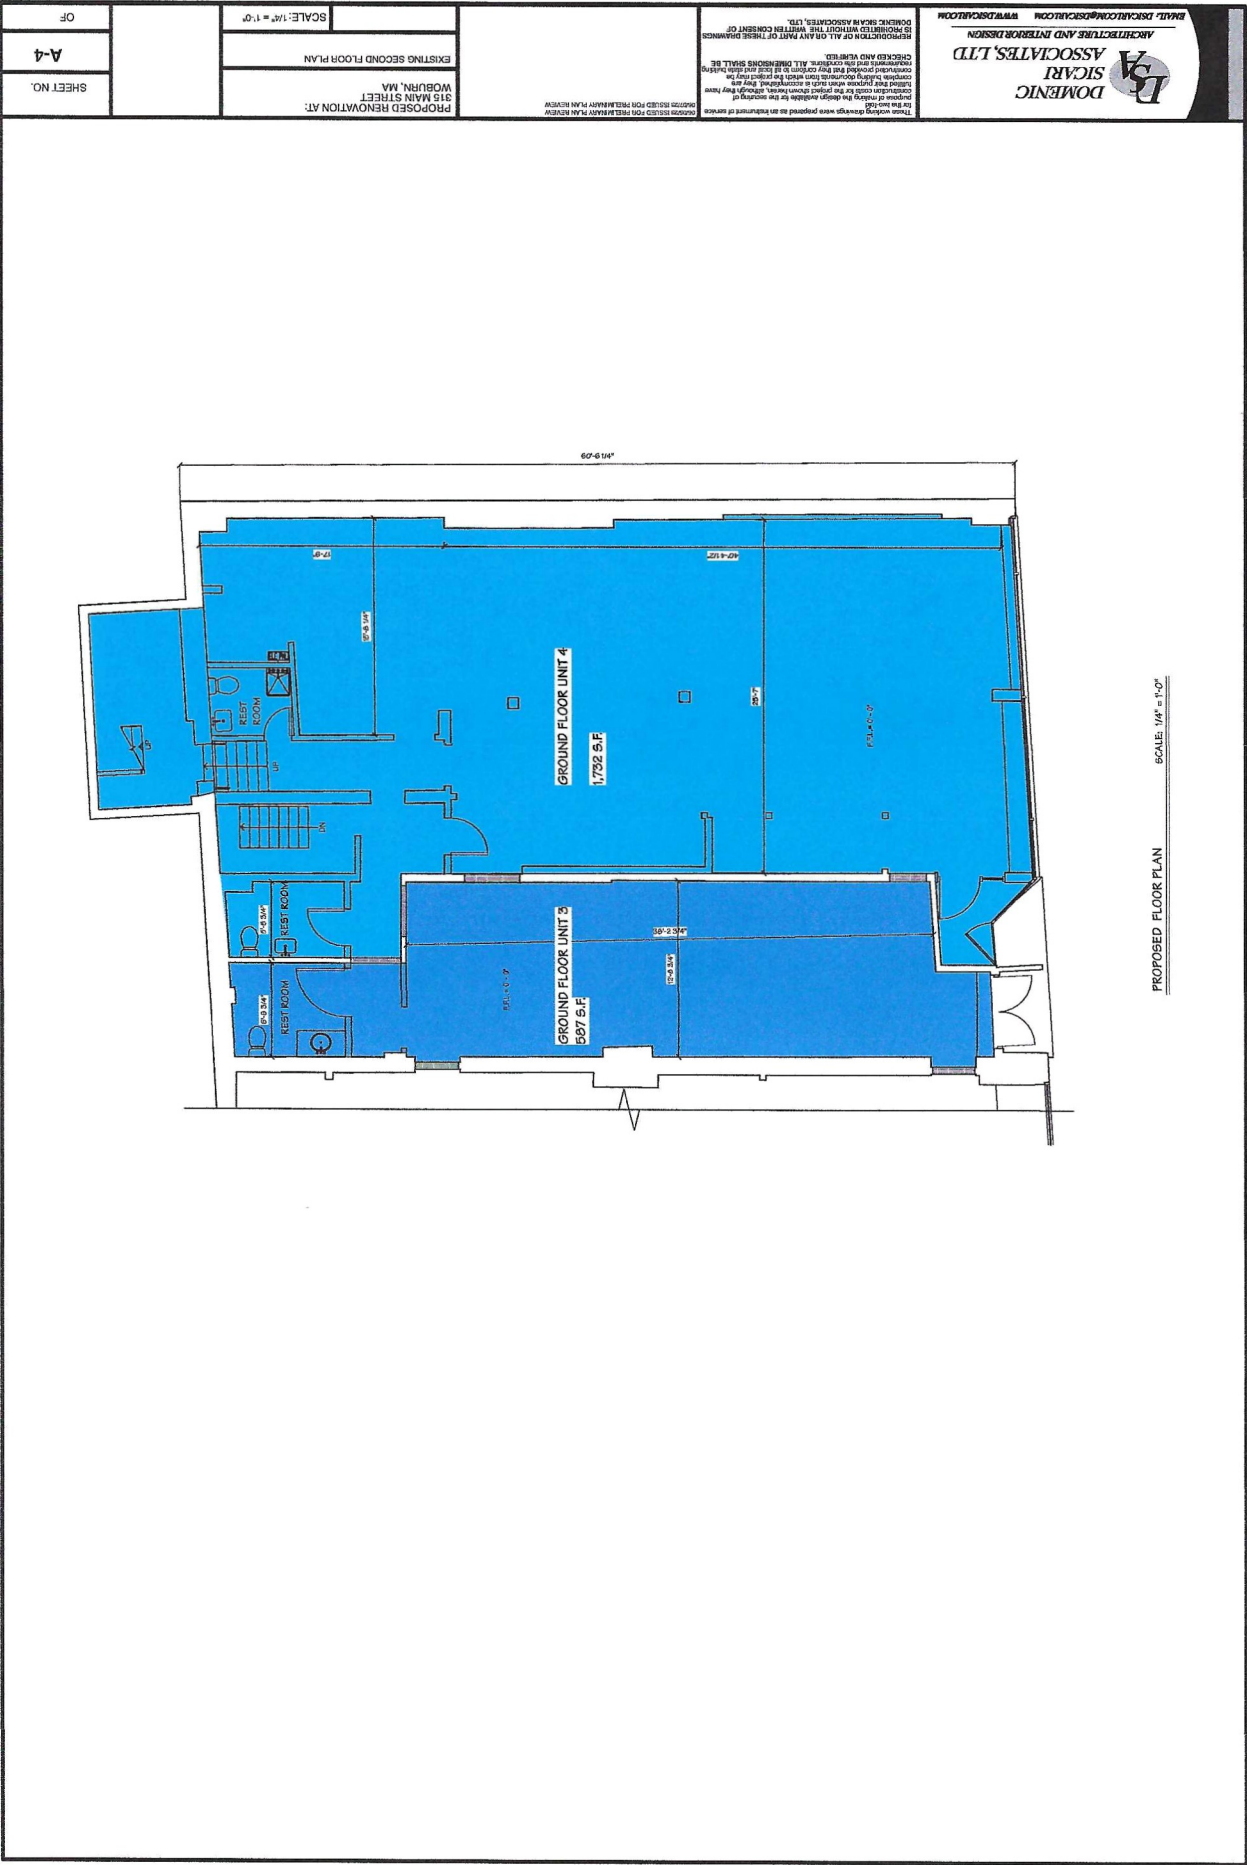

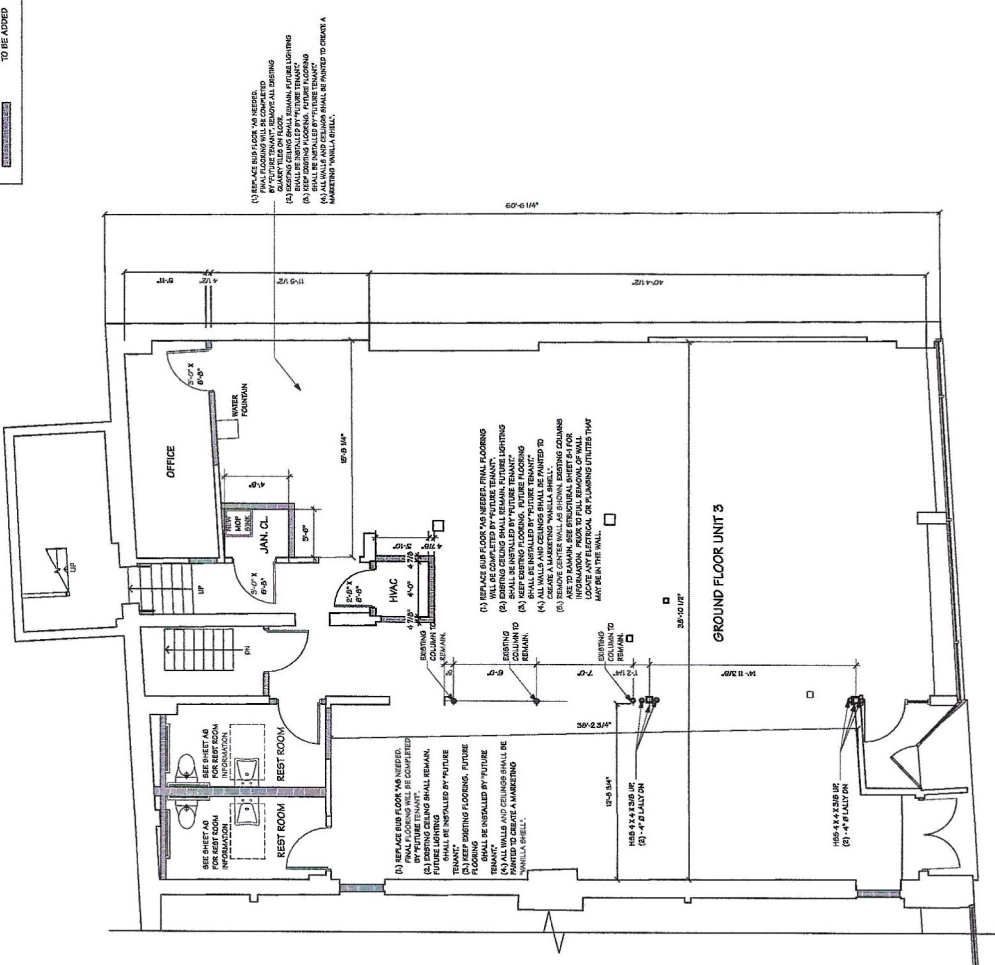

PROPOSED FLOOR PLAN