

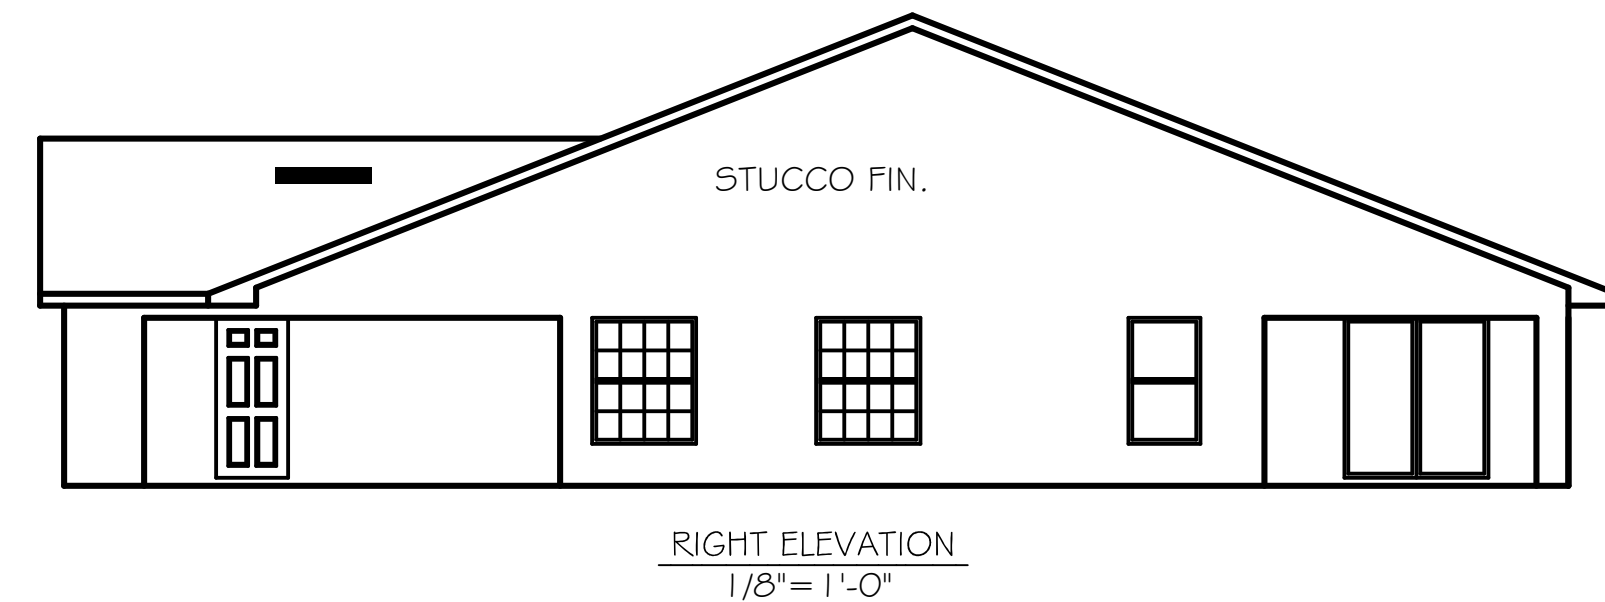
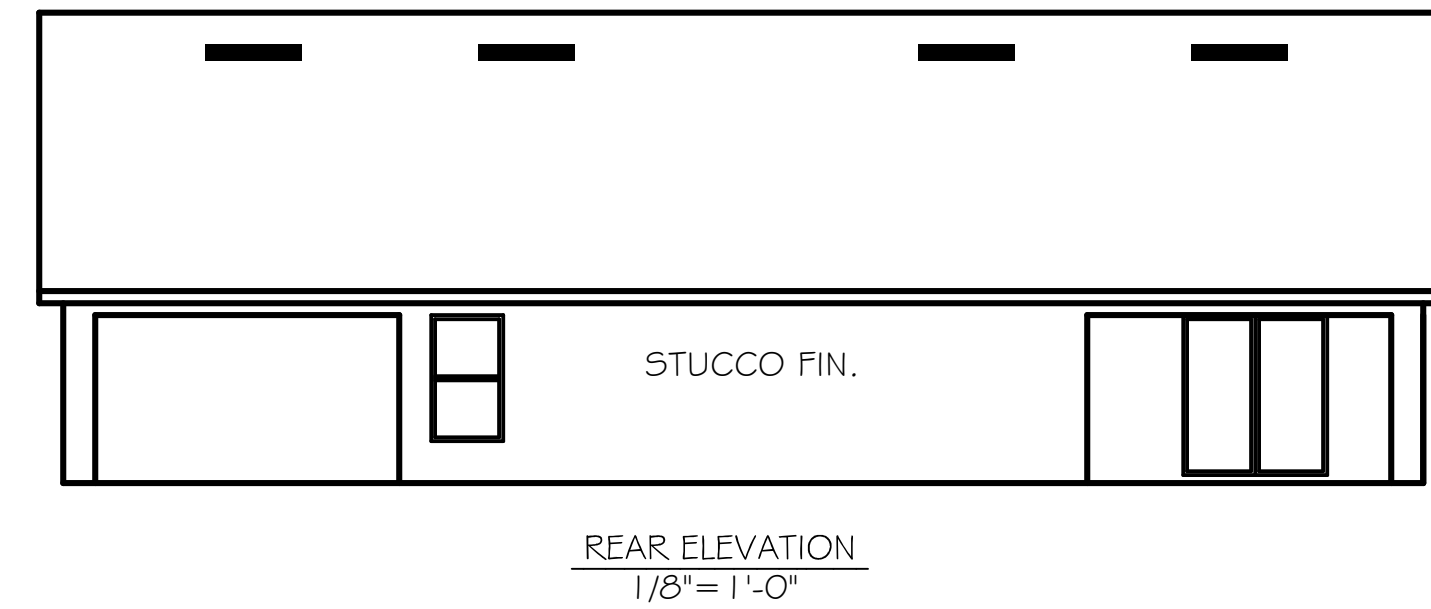
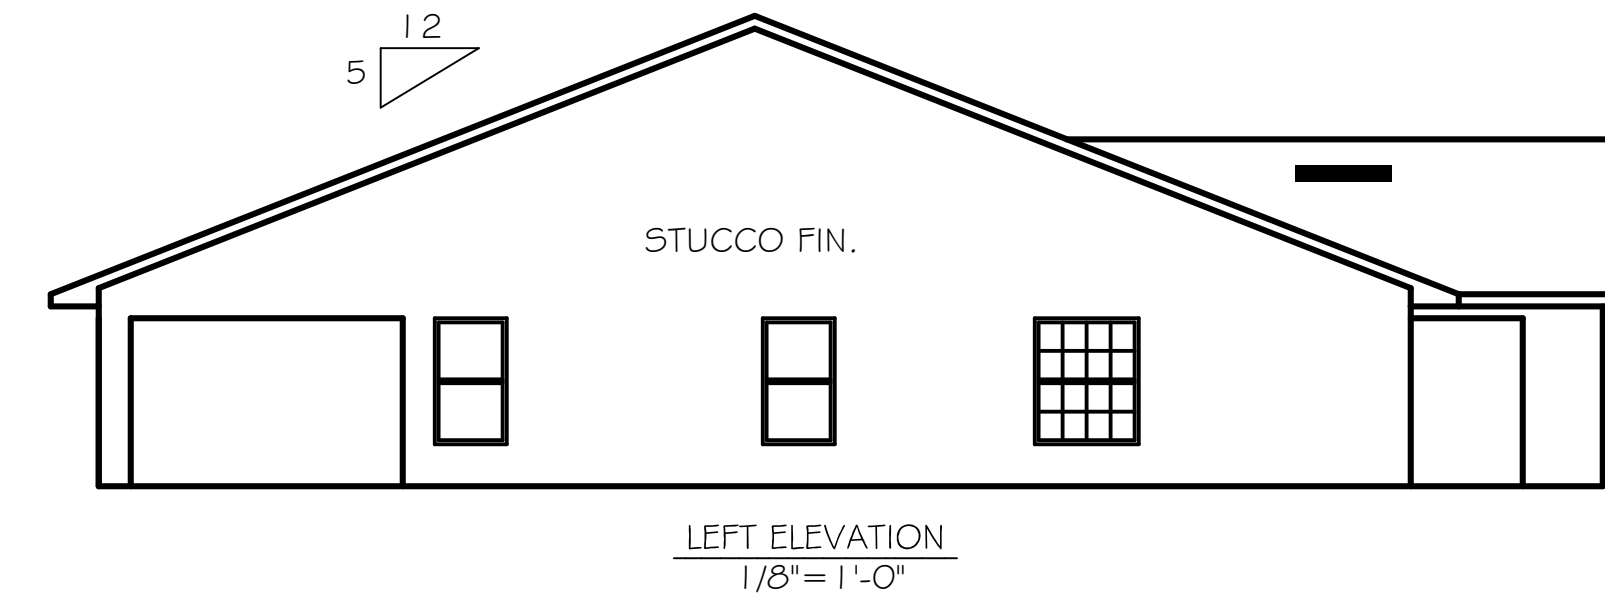


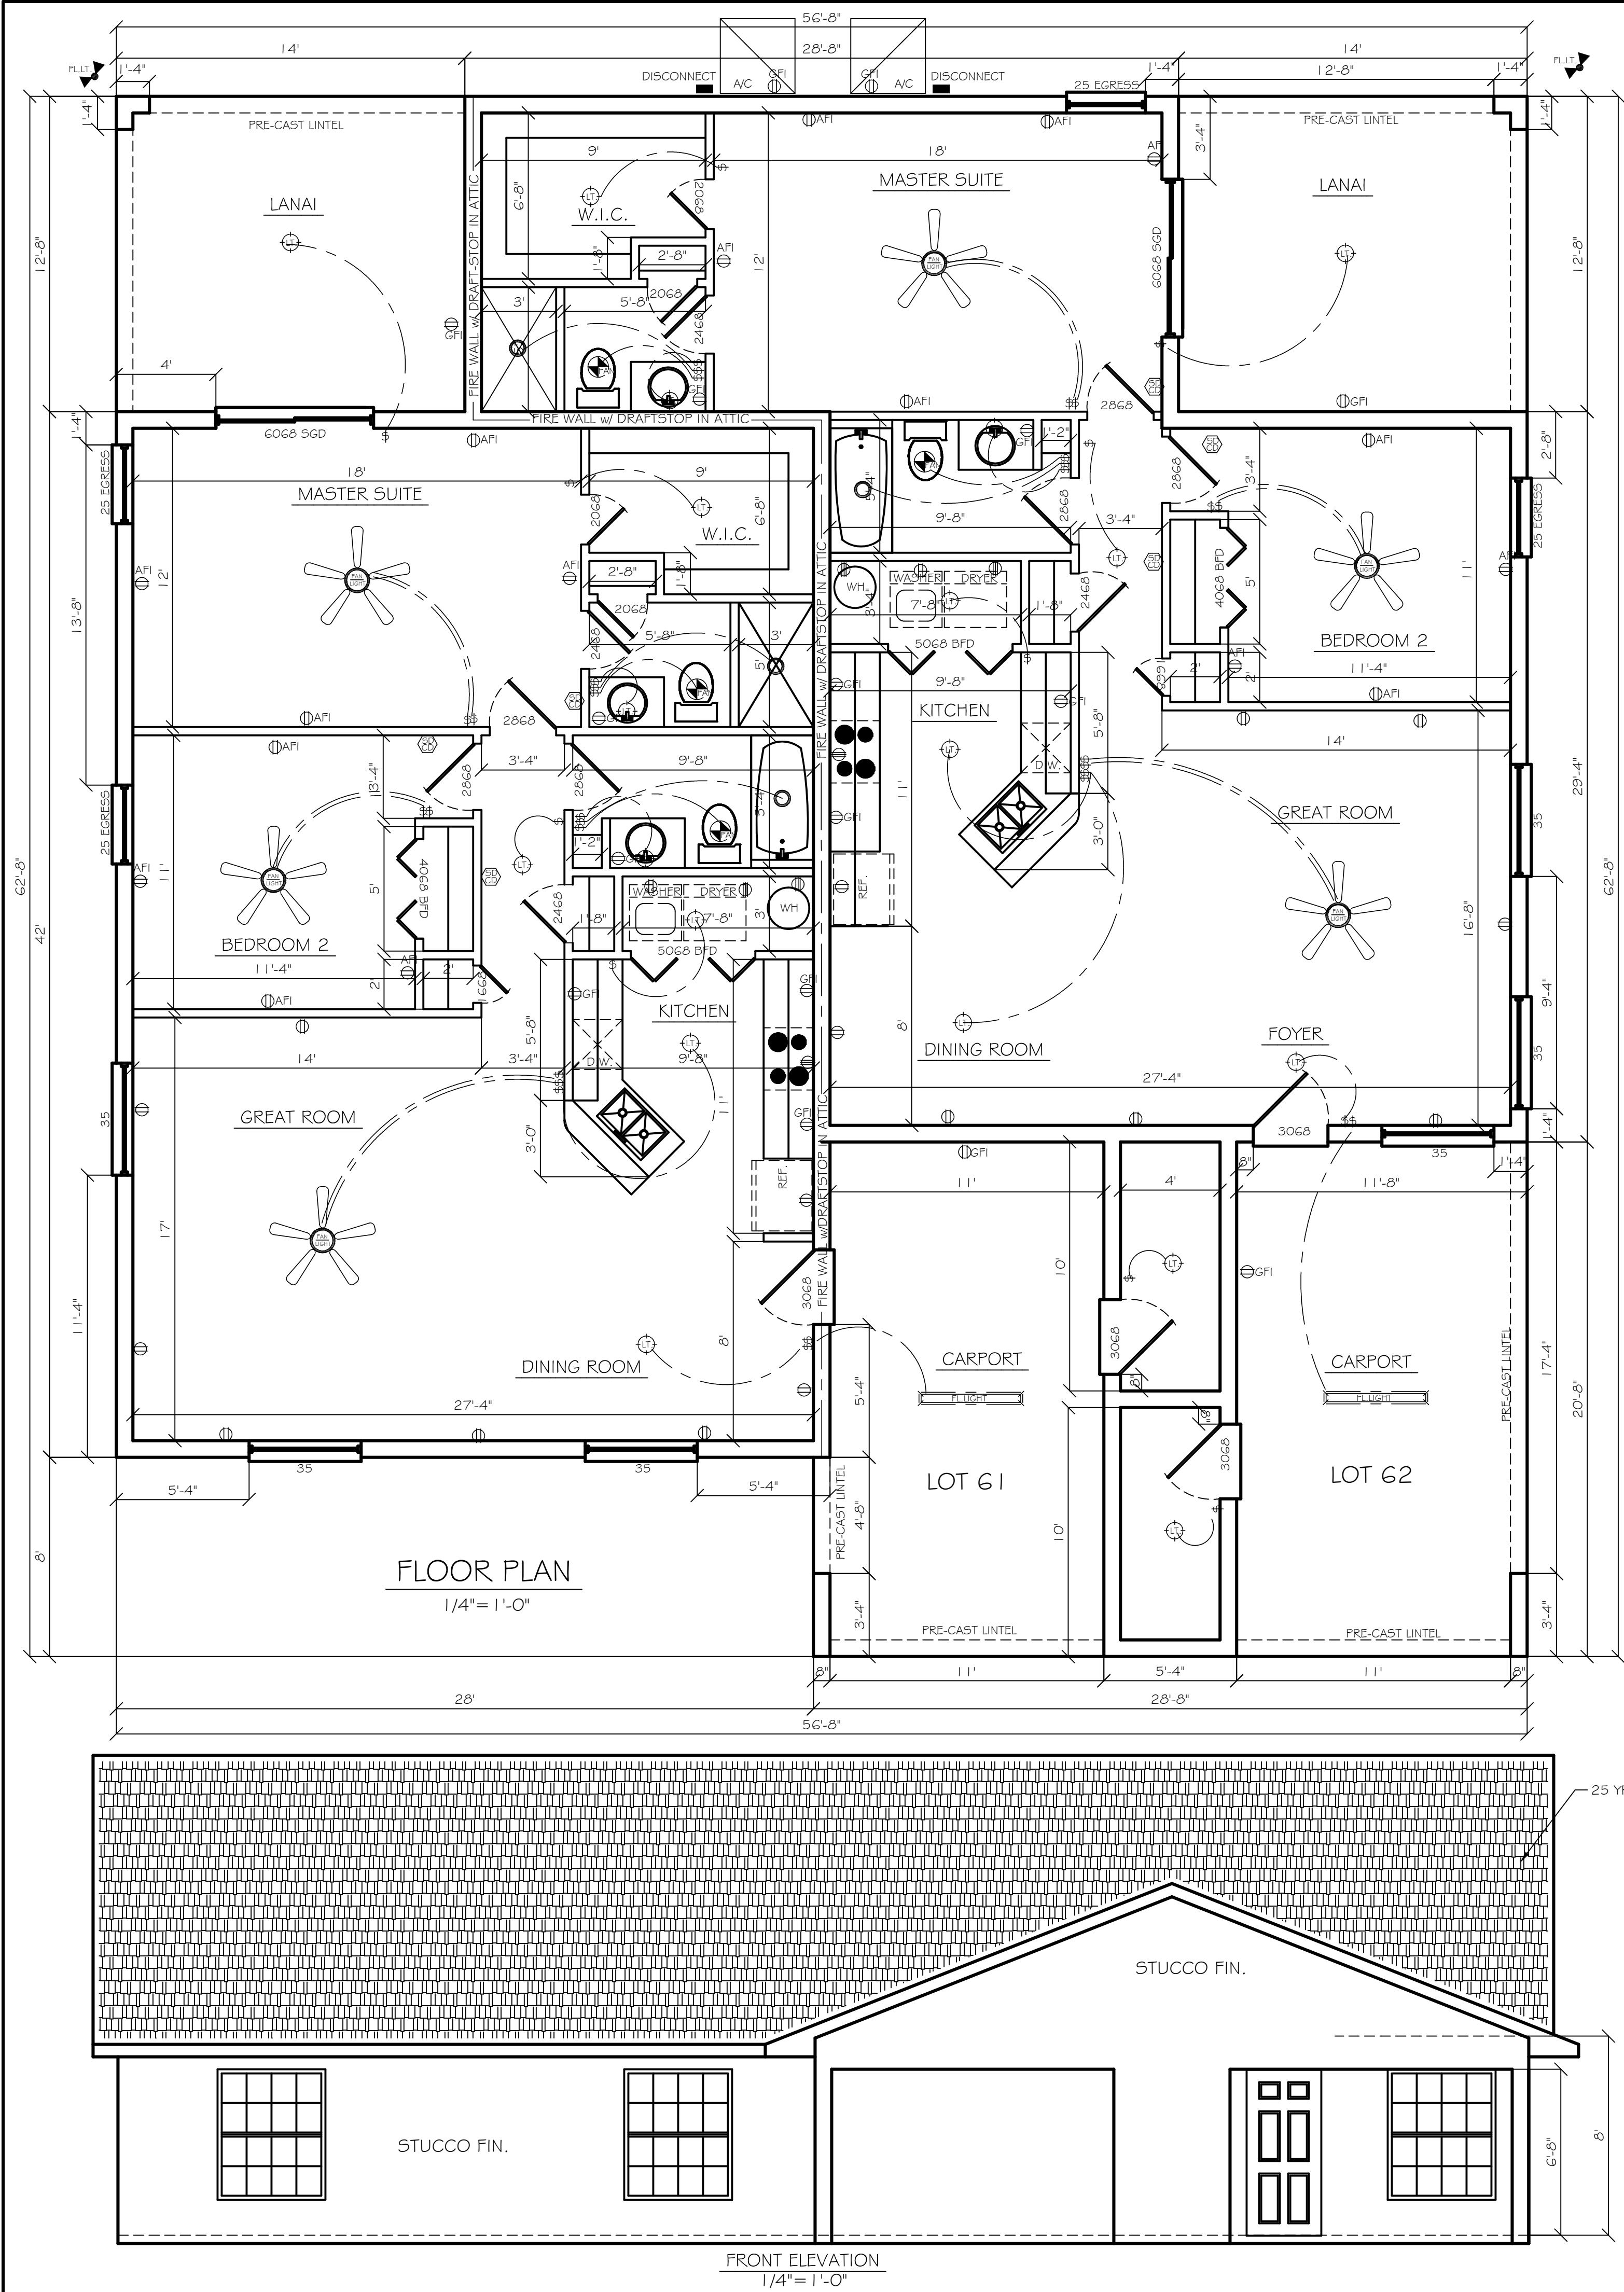

MARVIN GRAY
VOICE/FAX NO. (863) 859-4085
COMPUTER DRAFTING SERVICE
704 CEDAR KNOLL DR. NORTH
LAKELAND, FLORIDA 33809
E-MAIL lmp80@aol.com

ELECTRICAL PER NEC 2017
ELECTRICAL LEGEND

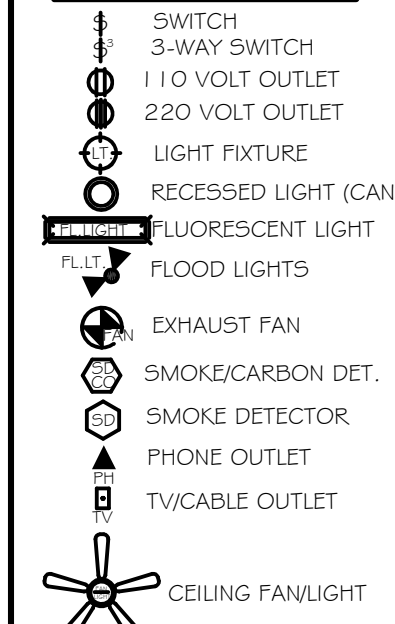

SQUARE FOOTAGE

LIVING	1195
CARPORT	292
LANAI	178
TOTAL	1665
X TWO	
TOTAL	3330

PROJECT: MEADOW OAKS DUPLEX
LOT 61 PARCEL: 2329271403000000610
LOT 62 PARCEL: 2329271403000000620
SUNSHINE PROPERTY
CONNECTION

THESE CONSTRUCTION PLANS ARE DESIGNED TO CONFORM WITH
FLORIDA BUILDING CODE 7TH EDITION (2020)
FOR AN ULTIMATE DESIGN WIND SPEED OF 140 MPH AS SHOWN
IN FIGURE 1609.3(1) OF THE CODE
SEE STRUCTURAL DETAIL SHEET FOR ADDITIONAL NOTES:
CONTRIBUTOR TO VERIFY ALL DIMENSIONS AND DETAILS

DATE: 4-17-23
REVISIONS

SHEET # 1

STRUCTURAL ENGINEER
FRANK T. FIRILLO
FL P.E. NO. 441107

THIS ITEM HAS BEEN ELECTRONICALLY
SIGNED AND SEALED BY FRANK T. FIRILLO
USING A DIGITAL SIGNATURE AND DATE.
PRINTED COPIES OF THIS DOCUMENT ARE
NOT CONSIDERED SIGNED AND SEALED
AND THE SIGNATURE MUST BE VERIFIED
ON ANY ELECTRONIC COPIES.

