


Greenwich (Riverside)- For Sale

PRIME COMMERCIAL / MULTI-FAMILY DEVELOPMENT SITE

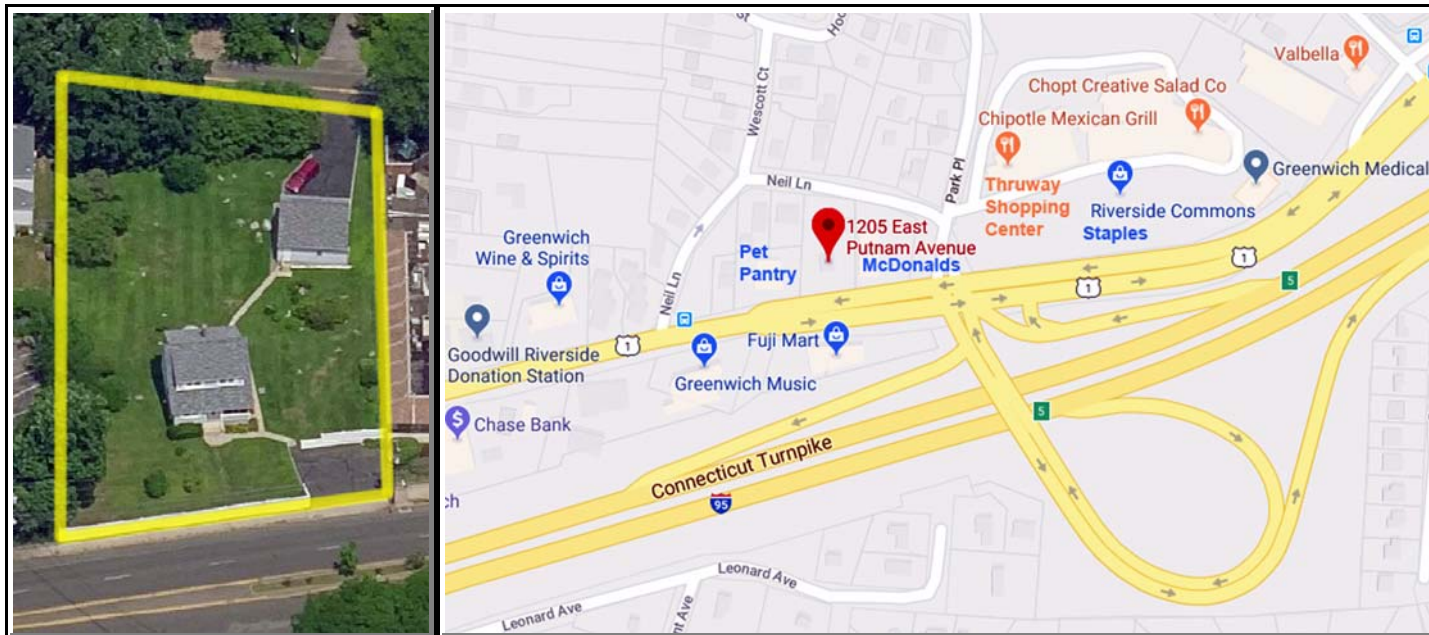

1205 EAST PUTNAM AVENUE at I-95 EXIT 5 Greenwich (Riverside). CT

This land is the last undeveloped prime site along East Putnam Avenue (US Route 1) in the Riverside section of Greenwich. Its rectangular shape and level topography lend itself to the variety of commercial, multi-family and mixed uses allowed in the LB Zone.

It is located right at the extremely busy intersection of East Putnam Avenue and I-95 Exit 5 which has an average daily traffic count in excess of 25,000 cars.

The site is adjacent to the newly rebuilt McDonald's restaurant and hugely successful Thruway Shopping Center.

Land: 26,122 SF in the LB Zone

Development Potential

Commercial: FAR .5 - Build up to **13,061 SF** on 2 Floors

Residential / Mixed Use:

Greenwich- 6-110 FAR .75 - Build up to **19,592 SF** on 3 Floors. Regular and "moderate" units.

State of CT- 8-30g - More regular and "affordable" units.

Existing

Building: 2 story 1,491 SF house with 720 SF detached garage.

Price: Upon Request



Please call:
Michael Tedesco
(203) 531-5939

View our listings online:
TedescoRealty.com
E-mail: Mike@TedescoRealty.com
P.O. Box 31066 Greenwich, CT 06831


The information contained herein, was assembled from various sources of varying degrees of reliability. Any information that is critical to your buying/leasing decision should be independently verified.

LOCATION DESCRIPTION

The Riverside section of Greenwich along East Putnam Avenue (US Route 1) at the I-95 Exit 5 intersection is a high traffic retail area with a variety of shops, restaurants and offices with an average daily traffic count of 25,000 cars plus 130,000 cars on I-95.

1205 East Putnam Avenue is situated on the north side of East Putnam Avenue adjacent to the modernized McDonald's restaurant and the highly successful Thruway Shopping Center. The subject is at the center of the East Putnam Avenue corridor between Riverside Avenue and Sound Beach Avenue which is dotted with great retail businesses interspersed with office and residential buildings.

Area demographics are indicative of the region with its tremendous buying power - See chart below.

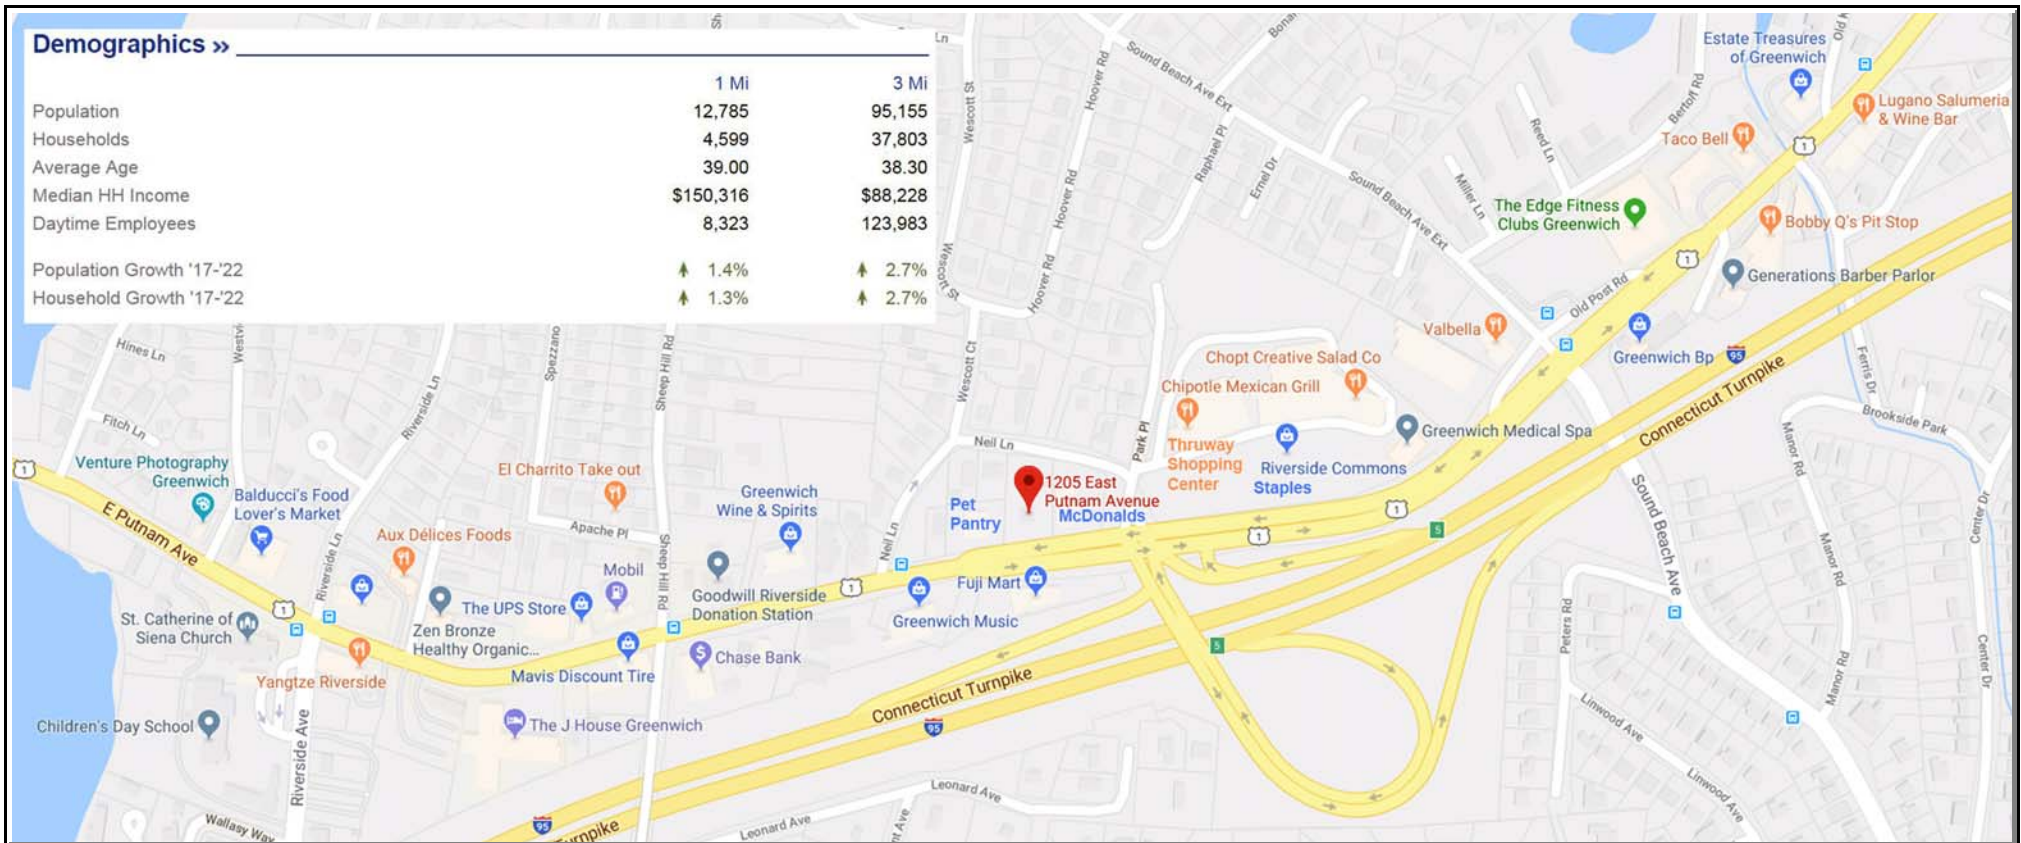

SITE SPECIFICATIONS

Land Area: 26,122 SF with 126+/- feet of frontage on East Putnam Avenue (US Route 1). Topography is relatively level.

Zone LB - Local Business Low density commercial and / or multi-family developments.

Utilities:

- Water** - Available through Aquarion water.
- Sewer** - Currently the site has a french drain with a leech field, hookup with the local municipal sewer is possible.
- Electric** - Available through Eversource.
- Gas** - Natural gas is available in both East Putnam Avenue and Neil Lane.

DEVELOPMENT POTENTIAL

Commercial: FAR .5
Total Size: 13,061 SF on 2 Floors
Potential
Net Rent: \$60.00 per SF.


Residential / Mixed Use:

There are two types of residential/mixed use development opportunities.

6-110 One is with the Town of Greenwich and defined in the zoning code as 6-110. A copy of the code is attached. This code provides for a portion of the residential units be set aside as "moderate income" units. It allows an enhanced FAR of .75 and a maximum building height of 3 stories. It also relaxes certain setbacks and does allow mixed use. Still subject to review by the Town's P&Z Commission.

8-30g Alternatively, the State of Connecticut has a provision in its statutes defined as 8-30g. These provisions are very interpretive and can be read here - www.cga.ct.gov/current/pub/chap_126a.htm. A version of this statute is also attached. In essence, an 8-30g allows more total units but also more units defined as "affordable". The Town cannot deny this unless there are public safety concerns or wetland issues.

SURVEY

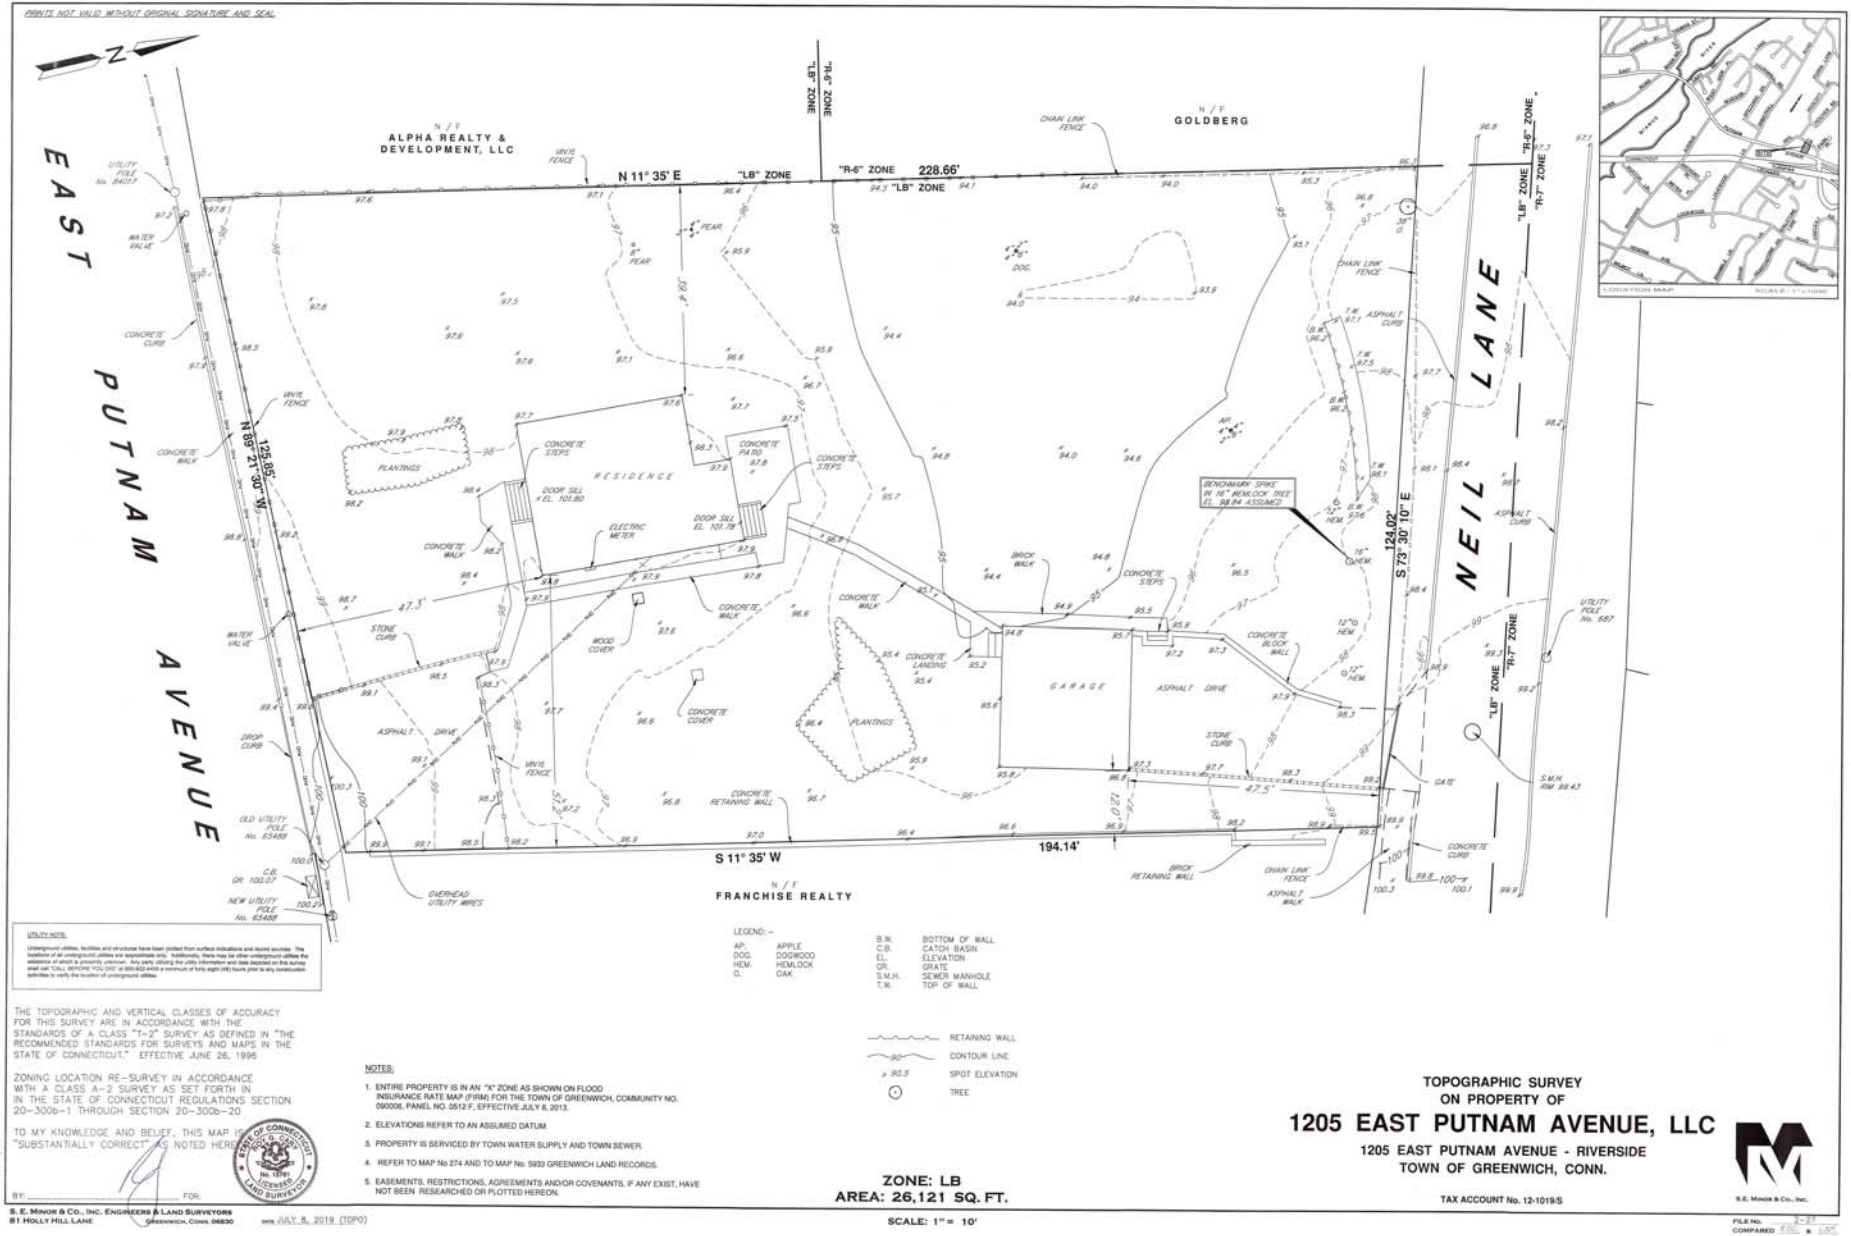

COPIES NOT VALID WITHOUT ORIGINAL SIGNATURE AND SEAL



N / E
ALPHA REALTY & DEVELOPMENT, LLC

N / E
GOLDBERG

EAST PUTNAM AVENUE

NEIL LANE

N / E
FRANCHISE REALTY

UTILITY NOTES:
 Underground utilities, facilities and structures have been plotted from surface indications and record sources. The location of all underground utilities are approximate only. Additionally, there may be other underground utilities the existence of which is presently unknown. Any party utilizing this site information and map should do so under their own risk. Approval of this site plan or other documents is a statement of the engineer's belief and does not constitute a warranty to verify the location of underground utilities.

LEGEND:
 AP. APPLE
 DOG. DOGWOOD
 HEM. HEMLOCK
 O. OAK
 B.W. BOTTOM OF WALL
 C.B. CATCH BASIN
 EL. ELEVATION
 GR. GRATE
 S.M.H. SEWER MANHOLE
 T.B. TOP OF WALL

RETAINING WALL
 CONTOUR LINE
 SPOT ELEVATION
 TREE

THE TOPOGRAPHIC AND VERTICAL CLASSES OF ACCURACY FOR THIS SURVEY ARE IN ACCORDANCE WITH THE STANDARDS OF A CLASS "T-2" SURVEY AS DEFINED IN "THE RECOMMENDED STANDARDS FOR SURVEYS AND MAPS IN THE STATE OF CONNECTICUT," EFFECTIVE JUNE 26, 1996

ZONING LOCATION RE-SURVEY IN ACCORDANCE WITH A CLASS A-2 SURVEY AS SET FORTH IN IN THE STATE OF CONNECTICUT REGULATIONS SECTION 20-300b-1 THROUGH SECTION 20-300b-20

TO MY KNOWLEDGE AND BELIEF, THIS MAP IS "SUBSTANTIALLY CORRECT" AS NOTED HEREIN

- NOTES:**
- ENTIRE PROPERTY IS IN AN "X" ZONE AS SHOWN ON FLOOD INSURANCE RATE MAP (FIRM) FOR THE TOWN OF GREENWICH, COMMUNITY NO. 090008, PANEL NO. 0512-F, EFFECTIVE JULY 8, 2013.
 - ELEVATIONS REFER TO AN ASSUMED DATUM
 - PROPERTY IS SERVICED BY TOWN WATER SUPPLY AND TOWN SEWER.
 - REFER TO MAP NO 274 AND TO MAP NO. 5923 GREENWICH LAND RECORDS.
 - EASEMENTS, RESTRICTIONS, AGREEMENTS AND/OR COVENANTS, IF ANY EXIST, HAVE NOT BEEN RESEARCHED OR PLOTTED HEREON.

**TOPOGRAPHIC SURVEY
 ON PROPERTY OF
 1205 EAST PUTNAM AVENUE, LLC
 1205 EAST PUTNAM AVENUE - RIVERSIDE
 TOWN OF GREENWICH, CONN.**



BY: [Signature] FOR: [Signature]
M. E. MINOR & CO., INC. ENGINEERS & LAND SURVEYORS
 81 HOLLY HILL LANE GREENWICH, CONN. 06830
 JULY 8, 2019 (TOP)

**ZONE: LB
 AREA: 26,121 SQ. FT.**
 SCALE: 1" = 10'

TAX ACCOUNT NO. 12-1019-S

FILE NO. 2-21
 COMPARED TO 2-21

GREENWICH GIS MAP



This map was produced from the Town of Greenwich Geographic Information System. The Town expressly disclaims any liability that may result from the use of this map.

Map Printed Date: 3/14/2024 11:54:16 Copyright © 2000 by the Town of Greenwich.

3/14/2024
Scale: 1"=50'
Scale is approximate



ASSESSOR FIELD CARD

12-1019/S

1205 EAST PUTNAM AVENUE LLC

EAST PUTNAM AVENUE 1205

102

ADMINISTRATIVE INFORMATION

PARCEL NUMBER
12-1019/S
Parent Parcel Number

Property Address
EAST PUTNAM AVENUE 1205
Neighborhood
130120 NORTH RIVERSIDE/OLD GWCH [1]
Property Class
102 Two Family

OWNERSHIP

1205 EAST PUTNAM AVENUE LLC
% GORDON R ROGERS JR
1205 EAST PUTNAM AVENUE
RIVERSIDE, CT 06878
LOT NO 25 & PT 24 EAST PUTNAM AVE N 114

Tax ID 406/207

TRANSFER OF OWNERSHIP

Printed 06/04/2024 Card No. 1 of 1

Date		
09/16/2008	ROGERS GORDON R JR Bk/Pg: 5861, 186	\$0
06/26/2006	ROGERS BARBARA & GORDON R JR Bk/Pg: 5202, 101	\$0
02/15/2006	ROGERS BARBARA Bk/Pg: 5119, 3	\$0
08/25/1998	CARBINO JOSEPH & JOSEPHINE Bk/Pg: 3139, 57	\$0
09/03/1938	NA Bk/Pg: 355, 128	\$0

RESIDENTIAL

TAXING DISTRICT INFORMATION

Jurisdiction 57 Greenwich, CT
Area 001
Corporation 057
District 12
Section & Plat 352
Routing Number 2365N0114

VALUATION RECORD

Assessment Year	10/01/2018	10/01/2019	10/01/2020	10/01/2021	10/01/2021	10/01/2022	10/01/2023
Reason for Change	2018 List	2019 List	2020 List	2021 Prelim	2021 Final	2022 List	2023 List
VALUATION	L 706100	706100	706100	803200	803200	803200	803200
Market	B 183900	183900	183900	170300	170300	170300	170300
	T 890000	890000	890000	973500	973500	973500	973500
VALUATION	L 494270	494270	494270	562240	562240	562240	562240
70% Assessed	B 128730	128730	128730	119210	119210	119210	119210
	T 623000	623000	623000	681450	681450	681450	681450

Site Description

Topography:

Public Utilities:
Water, Sewer, Electric
Street or Road:

Neighborhood:

Zoning:
LB Local Business
Legal Acres:
0.6541

LAND DATA AND CALCULATIONS

Land Type	Rating Soil ID -or- Actual Frontage	Measured Acreage -or- Effective Frontage	Table Effective Depth	Prod. Factor -or- Depth Factor -or- Square Feet	Base Rate	Adjusted Rate	Extended Value	Influence Factor	Value
1 Residential Land		0.6541		1.00	1515976.00	1515976.00	991600 A	-10% I -10%	803200

LAND:
I- ADJACENT TO COMMERCIAL
A- TRAFFIC

Supplemental Cards

TRUE TAX VALUE 803200

Permit Number FilingDate Est. Cost Field Visit
Type Est. SqFt

Supplemental Cards
TOTAL LAND VALUE

803200

ASSESSOR FIELD CARD

12-1019/S

Property Class: 102
EAST PUTNAM AVENUE 1205

PHYSICAL CHARACTERISTICS

Style: 2-Family Duplex
Occupancy: Duplex
Story Height: 2.0
Finished Area: 1491
Attic: None
Basement: 3/4

ROOFING
Material: Asphalt shingles
Type: Gable
Framing: Std for Class
Pitch: Not available

FLOORING
Slab: B
Sub and joists: 1.0, 2.0
Base Allowance: B, 1.0, 2.0

EXTERIOR COVER
Vinyl: 1.0, 2.0

INTERIOR FINISH
Normal for Class: B, 1.0, 2.0

ACCOMMODATIONS
Finished Rooms: 7
Bedrooms: 2


HEATING AND AIR CONDITIONING
Primary Heat: Hot water - oil
Lower Full Part /Bsmt 1 Upper Upper

PLUMBING

3 Fixt. Baths: 2 6
Kit Sink: 2 2
TOTAL: 8

REMODELING AND MODERNIZATION
Amount Date

IMPROVEMENT DATA

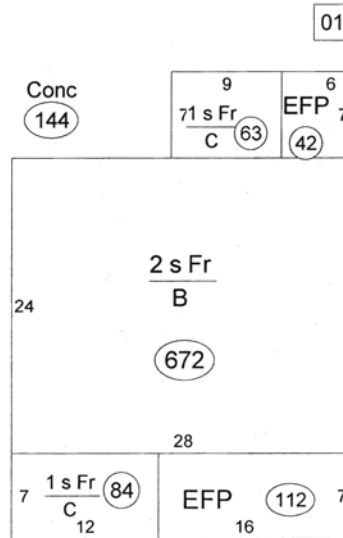

(LCM: 100.00)

SPECIAL FEATURES

SUMMARY OF IMPROVEMENTS

Description	Value	ID	Use	Stry Hgt	Const Type	Grade	Year	Eff Year	Const	Year	Cond	Base Rate	Feat- ures	Adj Rate	Size or Area	Computed Value	Phys Depr	Obsol Depr	Market Adj	% Comp	Value
D :BASIC	6400	D	DWELL	0.00			Avg	1900	1900	GD		0.00	Y	0.00	2163	222150	35	0	100	100	144400
01 DETGAR				1.00	1		Good	2003	2003	VG		39.97	N	39.97	24x 30	28780	10	0	100	100	25900

Data Collector/Date
BC 11/07/2019


Appraiser/Date
TOG 10/01/2021

Neighborhood
Neigh 130120 AV

Supplemental Cards
TOTAL IMPROVEMENT VALUE

170300

AERIAL VIEWS

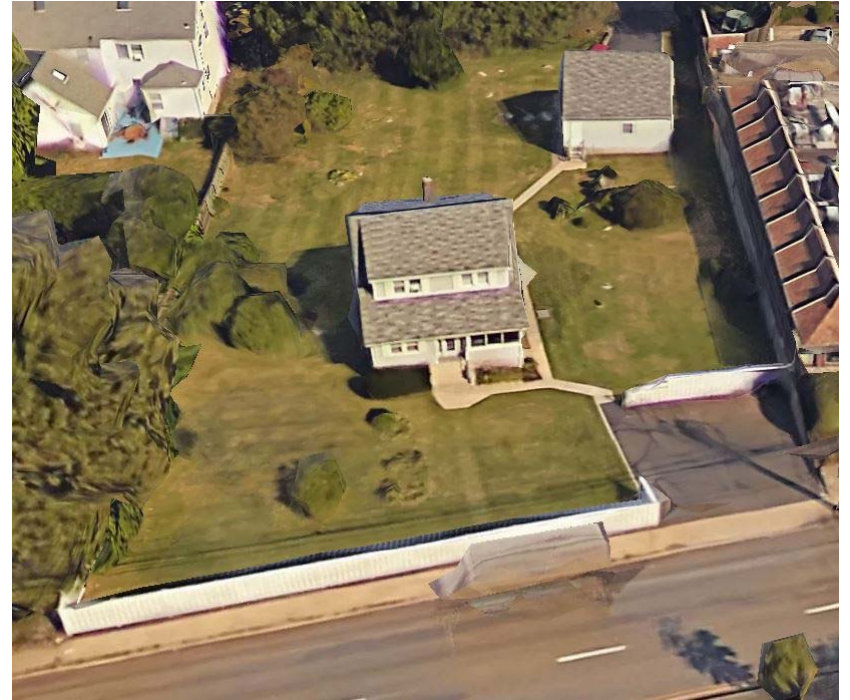

Sec. 6-104. USE REGULATIONS AND SPECIAL REQUIREMENTS FOR LB ZONE. (3/21/2000)

(A) Purposes.

In addition to the purposes stated in Sec. 6-102, the goal of the LB zone is to provide for greater variety of retail, service, community and business needs. The zone supplies merchandise and services for the nearby residential and business areas, and it serves local consumers from beyond the immediate neighborhood because of its central location and its greater flexibility and multiplicity of uses. The LB zone is less dependent upon pedestrian traffic and storefront exposure. While the zone serves both the surrounding neighborhoods and the community at large, for the most part it does not seek to attract its clientele from beyond the Town. The scale and uses of structures are intended to be compatible with the character and density of surrounding areas.

This is a multi-functional zone whose primary goals are to protect and encourage neighborhood and locally-oriented retail and personal service development so as to meet the frequent recurring needs of nearby residents and businesses, to provide comparison goods and services, and to meet needs for a broader variety of business and community services.

The LB zone is designed also to provide for diversity of housing opportunities. (3/21/2000)

(B) Parking

Subject to (C) below, underground parking may be permitted by Special Permit provided that parking spaces required for Use Group 1 uses are surface spaces on the same level as street-level businesses and are not permitted within the required front yard unless screened as provided for below. In considering approval of underground parking, the Commission shall consider the character of the area including existing uses, buildings and open spaces; the relationship of the proposal in all its aspects, including bulk and mass, to the existing character and purposes of the business district; and the convenience to shoppers.

Notwithstanding other provisions of these regulations, no above-grade parking structures shall be permitted except in accordance with Special Permit procedures and standards pursuant to Sec. 6-17. In considering the appropriateness of the parking structure the Commission shall apply, in addition, the standards established above for underground parking; furthermore, the Commission shall find that the unique nature of the associated principal use and site warrants such a structure, that adequate screening from streets and adjoining properties can be provided by topography, landscaping or other means, and that the standards of Sec. 6-15 have been met.

Except for below ground covered parking, parking shall not be permitted within the required front yard unless, after application for Site Plan Approval pursuant to Sec. 6-13 to 6-16.1 inclusive of these regulations, the Commission finds that said parking is adequately screened from all streets by virtue of landscaping or substantial changes of topography. Where a lot fronts on more than one street, the front yard for the purposes of this provision shall be that adjacent to the street determined by the Zoning Enforcement Officer to be the primary street.

(C) Height Limitations.

Notwithstanding other provisions in these regulations, the height of any structure shall not exceed thirty-five feet as measured from the grade plane. Subject to Special Permit, the elements and structures regulated under Sec. 6-127 and uses of Use Group 3 as regulated elsewhere in these regulations may be permitted to exceed the height established in this sub-section 6-103(C). (5/4/2005)

(D) Floor Area Ratio (FAR).

See Table, Sec. 6-205(b)

(E) Ground Floor Uses.

Except for access to and egress from upper floor permitted uses, uses on the ground floor shall be limited to uses listed in Use Groups 1, 4, and 9, which uses shall occupy not less than 75% of the floor area of the largest floor of the building. For the purposes of this provision, the ground floor shall be considered a floor within 18 inches of mean curb elevation; if no floor occurs within this elevation, the Zoning Enforcement Officer shall determine which floor of the building shall be treated as the ground floor. Exceptions to ground floor use regulations are noted in (G) below. (4/4/87)

(F) Upper Floor Uses.

Uses permitted above the second floor shall be uses other than Use Groups 1, 2a, 4 or 9, but may include storage incidental to first and second floor uses.

(G) Permitted Uses. (3/21/2000)

Subject to (E) and (F) above the following uses are permitted:

Use Group 1

Use Group 2a, except that any such use in the LB Zone shall be permitted only above floors having uses of Use Groups 1, 3, 4, or 9, which uses must occupy not less than 75% of the floor area of the largest floor of the building.

Use Group 3. Use Group 3 may be permitted on the ground floor of a structure provided the standards and requirements of Sec. 6-110(g) are met. (4/4/87)

Use Group 4

Use Group 9, when authorized by Special Permit pursuant to Sec. 6-17.

(H) There shall be no display of merchandise or the placement of equipment used for an on-site business activity permitted in the required front yard or in the required parking area. (5/4/2005)

SUBDIVISION 3. BUSINESS ZONES.

Sec. 6-100. USE GROUPS FOR BUSINESS ZONES.

In order to carry out the purposes and provisions of these regulations, the uses of all non-residential buildings and structures have been classified into Use Groups.

Any use not specifically listed in the following Use Groups shall be prohibited, unless allowed under Use Group 5 by Special Exception. (9/15/86).

USE GROUP 1 (9/28/2010)

Assembling, processing or any light mechanical operation clearly incidental to the conduct of a retail business or personal service shop provided that such use is not larger than 750 square feet gross floor area, and, in the opinion of the Zoning Enforcement Officer, is not offensive or obnoxious or detrimental to the neighborhood by reason of emission of odor, dust, smoke, fumes or noise. (9/15/86)

Banks (including drive-ins) when authorized by special permit (4/14/2010)

Dry cleaning establishments, subject to the following:

Dry cleaning establishment using non-inflammable solvents and employing not more than ten persons, provided that the local Fire Marshall shall have approved that solvent to be used as non-inflammable under the State Rules and Regulations concerning Dry Cleaning and Dry Dyeing, and also shall have approved the location and installation of the equipment, and provided that the Commissioner of Public Works shall have approved the method of disposal of waste materials from the cleaning process; and provided that odors and fumes from the establishment are sufficiently dissipated so that they are not offensive or detrimental to neighboring property.

Emergency Youth Shelters

Fitness Clubs (Note D) (9/28/2010, 9/20/2013)

Group Fitness Centers (Note D) (9/28/2010, 9/20/2013)

Gyms (Note D) (9/20/2013)

Group Living Facility for the Elderly, permitted by Special Permit pursuant to Sec. 6-17. (see Sec. 6-94(b)(2) for standards and requirements) (2/25/88)

Indoor theaters, of minimum 200 seats

Libraries, museums and art galleries

Municipal uses

Non-profit, multi-service, social work agency

Outdoor dining facilities, ancillary and contiguous to an eating establishment (restaurant, or retail food establishment), operating on a seasonal (seven month) basis starting on April 1st and concluding on November 1st in any calendar year and subject to the following: (11/25/2008, 3/25/2014)

- (1) Proof of the availability of adequate parking shall be submitted at the time of application for final site plan approval guaranteeing said availability for the period the use is to function.
- (2) Proof of adequate liability insurance shall be provided. Outdoor dining areas located on Town sidewalk(s) will be required to carry additional liability insurance and/or policies in such an amount as determined by the Town's Risk Management Office. Proof of liability insurance shall be disclosed on an Acord form entitled, "Certificate of Liability Insurance", and be in the amount as required by the Town's Risk Management Office. The Town of Greenwich shall be named as an additional insured. If alcohol is being served, the Certificate of Liability Insurance certificate must disclose that liquor liability insurance is in place for the same amounts of the required general and umbrella liability policies and the applicant will be

required to carry further liability insurance and/or policies. The owner/operator shall sign an agreement indemnifying the Town from liability on adjacent Town property resulting from the operation of said use prior to the issuance of Building and Zoning permits. (4/9/2014)

- (3) When the seasonal use ceases at the end of the approved period, all evidence of such use shall be removed from the premises. (4/9/2014)
- (4) If said use is to be re-established the applicant must reapply, annually, and again meet all conditions and standards of this subsection.
- (5) Dining facilities use must be entirely on property owned or leased by the applicant. Public property may not be used for dining facilities purposes unless a properly executed lease agreement has been obtained and all insurances as approved by the Town. (4/9/2014)
- (6) Building and Zoning permits must be obtained prior to the start of dining facilities use regardless of the amount of construction involved. (11/17/97, 4/9/2014)
- (7) In the case of small-scale projects (3 tables or less, on private property) site plan approval by the Planning and Zoning Commission will not be necessary. The Town Planner shall review and approve said projects after assurance that the conditions of this subsection have been met and any requisite insurance is provided as mandated by the Town. (4/9/2014)
- (8) Will not interfere with public, state or municipal use of any public street, sidewalk or property, will not create a disturbance or hazard to pedestrians or traffic and will not interfere with the safe and free flow of pedestrians or traffic. (7/24/83)

Package stores, subject to the provisions of Sec. 6-194

Parks and Playgrounds

Personal service establishments

Pharmacy

Post offices

Recreational Facilities (permitted by Special Permit) (Note D) (9/28/2010, 9/20/2013)

Restaurants, other than drive-ins, including expansion by new construction, alteration or conversion, when authorized by Special Permit pursuant to Sec. 6-17 of these Regulations and subject to the provisions of Sec. 6-194. No special permit is necessary for properties between the front and rear building lines. (6/17/83) Public areas of a restaurant in the CGBR zone are restricted to the ground floor of the building. (11/17/97; 9/28/2010)

Retail stores

Sales agencies of real estate, employment, insurance or travel firms

Service and Social Clubs, provide that in the LB, LBR and CGBR Zones: (1) no more than 25% of the ground floor of a building shall be used for this purpose, (including accessways) and (2) other than access, no floor area dedicated to such use shall be located along any ground floor street frontage. (4/29/91 & 9/28/2010)

Supermarkets including expansion, when authorized by Special Permit. (9/15/86)

USE GROUP 2. OFFICE USES

All office space, including without limitation, sales agencies of real estate, employment, insurance or travel firms, and non-profit, multi-service, social work agencies, shall be included in computing the gross floor area of office space. Any bank space on other than the ground floor shall also be included in computing the gross floor area of office space. (2/6/90)

USE GROUP 2a

Office space not exceeding 7,000 square feet gross floor area per lot., except in the GB Zone. In the GB Zone only, office space not exceeding 10,000 square feet gross floor area per lot.

USE GROUP 3

Dwelling units conforming to the provisions of Sec. 6-110.

USE GROUP 4 (4/29/91; 9/28/2010)

Animal grooming establishments
Community centers
Drive-in banks when authorized by Special Permit (4/14/2010)
Financial Services (including banks) (9/28/2010)
Fitness Clubs (Note D) (9/28/2010, 9/20/2013)
Funeral parlors
Group Fitness Centers (Note D) (9/28/2010, 9/20/2013)
Gyms (Note D) (9/20/2013)
Health centers, hospitals, walk-in medical clinics (9/15/86), homes for the aged,
sanitariums or convalescent homes
Indoor places of assembly
Places of worship
Printing shops, newspaper establishments
Radio and television stations (excluding transmitting facilities)
Recreation uses (excluding billiard and pool rooms, merry-go-rounds, shooting
galleries, freak shows and similar attractions and amusement devices)
Recreational Facilities(permitted by Special Permit((Note D) (9/28/2010, 9/20/2013)
Schools, both profit and non-profit, day care centers

USE GROUP 9 (3/21/2000)

The Following uses are permitted by Special Permit Only:

Car Washes

Gasoline filling stations or service stations

Jobbing Establishments, provided such uses do not occupy street storefront space; do not exceed 750 square feet gross floor area; do not have outdoor storage of equipment, supplies or vehicles; and are located behind Use Groups 1 or 4 or other uses of Use Group 9.

Veterinary Establishments and Kennels

Sec. 6-100.1. EMPLOYEE DENSITY.

In no case shall the number of employees of Use Groups 2a, 2b, and 2c, and offices associated with other uses exceed 1.2 times the actual number of parking spaces provided for that use in conformance with these Regulations.

Sec. 6-101. SPECIAL PERMIT REQUIRED FOR BUSINESS ZONES AND RESIDENTIAL ZONES.

- (a) No new construction for any use or uses including uses for which special exception has been granted pursuant to Sec. 6-19 to 6-21 inclusive which would result in a structure or group of structures which individually or together would total in excess of 40,000 cubic feet in volume above established grade in the underlying zones of the mapped Central Greenwich Impact Overlay Zone or the mapped Post Road Impact Overlay Zone or in the Waterfront Business (WB) Zone or in the Local Business (LB) Zone or the Local Business Retail (LBR) Zones, or in excess of 150,000 cubic feet in volume above established grade in all other zones, shall be permitted except when authorized by special permit by the Commission pursuant to Sec. 6-17 of these Regulations. Upon application for said special permit, the Commission may authorize the measurement of building height and number of stories from a landscaped deck which is the

roof of a parking structure, provided said parking structure is found by the Commission to be substantially below the surrounding grade, and is so landscaped and designed as to meet the standards of Sections 6-15 and 6-17. When height measurement is so authorized by the Commission, the area of such parking structure shall not be included in lot coverage. (7/25/96)

- (b) No conversions of existing structures which exceed the size limit provided in this Section shall be permitted except in conformance with the provisions of (a) above;
- (c) The Commission may require a performance bond for any or all improvements deemed to be essential in meeting the standards of Sec. 6-15 and Sec. 6-17.
- (d) In all residential zones a special permit shall be required for two (2) or more dwelling units on a lot. (7/16/91, 4/24/2013)

Sec. 6-102. STATEMENT OF PURPOSES – ALL BUSINESS ZONES.

These business zone regulations are made in accordance with the Town's Plan of Development/Land Use Plan, adopted in 1985, and are designed to implement the policies as contained therein and the purposes set forth in the General Statutes of the State of Connecticut. Specifically, it is the intent of these regulations: (6/11/86)

- (a) To guide and control the type, amount, location and quality of business development in the Town so that it will be in harmony with Greenwich's predominantly residential character.
- (b) To concentrate business activities in existing commercial areas and assure that there will continue to be available adequate land and building capacity to meet the retail and business needs of the Town's present and ultimate future population; to assure that commercial areas outside the central business district provide for the particular needs of the areas and neighborhoods they are intended to serve. (6/11/86)
- (c) To assure that the limited areas of the Town which have been found to be suitable in terms of location, facilities and utilities to serve Greenwich's retail and service business needs are reserved for this purpose and are not pre-empted for uses which do not serve a local function or which can be more appropriately located elsewhere.
- (d) To control the type, amount and location of business development, tying it closely to ultimate population growth and the capacity of the Town's infra-structure; to encourage the most economic use of existing and planned community services and facilities such as, but not limited to, road network, water supply, storm drains, sewage disposal. (6/11/86)
- (e) To provide greater shopping convenience and encourage pedestrian circulation by concentrating local retail and business uses in uninterrupted shopping patterns in the Town's existing business centers; to support the viability of the retail function within shopping districts by assuring adequate ground floor storefront space for retail sales purposes. (6/11/86)
- (f) To prevent business land uses from encroaching upon or otherwise disturbing areas planned for residential use.
- (g) To encourage in appropriate areas mixed residential and commercial uses. (6/11/86)
- (h) To preserve the cultural heritage of the community, and to preserve the Town's historic resources in conformance with Sec. 8-2 of the State Statutes. (4/5/82)
- (i) To retain and enhance the environmental quality of business zones so as to sustain property values and the viability of businesses. (6/11/86)
- (j) To encourage preservation of existing housing stock in commercial areas and if dwellings are displaced by conversion or new construction to encourage replacement; to encourage protection and provision of below-market-rate housing. (6/11/86)

SEC. 6-205. SCHEDULE OF REQUIRED OPEN SPACES, LIMITING HEIGHTS AND BULK OF BUILDINGS:

(b) BUSINESS ZONES

(c) HOSPITAL ZONES

ZONE	MAXIMUM HEIGHT		MINIMUM LOT SIZE		MAXIMUM BUILDING AREA	MAXIMUM FLOOR AREA RATIO	MINIMUM FRONT YARD DEPTH	MINIMUM SIDE YARD WIDTH	MINIMUM REAR YARD DEPTH	MAX. LOT COVERAGE (2/9/2000)	ACCESSORY STRUCTURES IN REAR AND SIDE YARDS	
	STORIES	FEET	AREA	FRONTAGE							MINIMUM SIDE YARD	MINIMUM REAR YARD
<u>LBR1</u>	2-1/2	35 ft.	Note 1	25 ft.	30%	0.3 *****	10ft.	None required except that if provided such side yard shall be at least 3 1/2 feet plus one inch for each foot of building height. Note 2 (6/11/86)	10% of lot depth but a min. of 25 ft. for commercial or mixed use bldg. adjoining residential zone (6/11/86)	75%	5 ft.	10 ft.
<u>LBR2</u> See below	2-1/2	35 ft.	Note 1	25 ft.	30%	0.5 *****					5 ft.	10 ft.
LB	2-1/2	35 ft.	Note 1	25 ft.	30%	0.5 (6/11/86) Note 10 (4/4/87)	25 ft.	5 ft. per story or 10% of lot frontage or lot width at bldg. location, which ever is greater. Note 2 (6/11/86)	Same as LBR (6/11/86)	75% Note 10 (4/4/87)	5 ft.	10 ft.
<u>CGBR</u>	3	40 ft.	Note 1	25 ft.	30%*	0.3 **	10 ft.	None	10% of lot depth (6/11/86)	75% ****	None	None
<u>CGB</u>	3	40 ft.	Note 1	25 ft.	30%*	0.3 ***	10 ft.	3 1/2 feet plus one inch for each foot of building height Note 2 (6/11/86)	Same as LBR (6/11/86)	75%	5ft.	10 ft.
<u>GB</u>	3 Note 8	40 ft.	Note 1	25 ft.	25%	0.5 Note 10 (4/4/87)	50 ft. Note 3	30 ft. Note 2 (6/11/86) Note 3	10% of lot depth but not less than 30 ft. Note 3	60% Note 10 (4/4/87)	10 ft.	15 ft.
<u>GBO</u>	3 Note 8	40 ft.	Note 1	25 ft.	25%	0.5 Note 10 (4/4/87)	50 ft. Note 3	30 ft. Note 2 (6/11/86) Note 3	10% of lot depth but not less than 30 ft. Note 3	60% Note 10 (4/4/87)	10 ft.	15 ft.
<u>WB</u> See below	2 1/2 (5/11/87)	30 ft. (5/11/87)		25 ft.	30% (5/11/87)	0.5	15 ft. (5/11/87)	10 ft. (5/11/87)	30 ft. See Sec. 6-107(c)(8) (5/11/87)	90% (5/11/87)	5 ft.	15 ft.
<u>BEX-50</u> (Business)	3 Note 4	45 ft.	50 Acres	100 ft.	10% Note 5	0.09 Excluding accessory buildings constructed before 1/1/91. 0.005 for any buildings constructed subsequently. See below (4/1/91)	200 ft. Note 6	200 ft. Note 6	200 ft. Note 6	15%	100 ft.	100 ft.
Hospital <u>H-1</u> (7/8/95)	3	65 ft.	Greater than 8 Acres		50%	1.25	45 ft.	100 ft.	25 ft.	90%	50 ft.	15 ft.
Hospital <u>H-2</u> (6/8/90)	4	40 ft.	none		35%	0.6	25 ft.	15 ft. (excluded from provisions of Sec. 6-132)	25 ft.	75%	5 ft.	10 ft.

LBR-1: Banksville, Palmer Hill/Valley Rd. (North Mianus), Round Hill (6/11/86).

LBR-2: Chickahominy, Cos Cob, Davis Avenue/Bruce Park, Glenville, Pemberwick, Riverside Avenue/East Putnam, Valley Road/River Road Ext., West Putnam Avenue (6/11/86); added Byram, Church Street/William Street, Old Greenwich on 11/25/91. (LBR-3 deleted 11/25/91).

BEX-50 Note for accessory uses including but not limited to dining/food preparation facilities and structured parking with or without walls for the garaging, storage or parking of vehicles. (4/1/91)

WB - See Sec. 6-107(c)(6). (5/11/87)

FOR PERTINENT NOTES AND ASTERISKS, SEE PAGES BZR 21-4 AND 21-5

NOTE: This section is currently under review by P&Z.
Indications are that the new FAR will be revised to .75.

Sec. 6-110. USE REGULATIONS AND SPECIAL REQUIREMENTS FOR DWELLING UNITS PERMITTED IN THE BUSINESS ZONES.

(a) Purpose:

The purpose is to promote the inclusion of below-market-rate dwelling units, hereafter referred to as moderate-income dwelling units, within private sector residential or mixed-use development in business zones so as to increase the diversity of the Town's housing stock, in accordance with the objectives of the 2009 Plan of Conservation and Development (POCD) and the POCD Housing Task Force recommendations of 2011, and to mitigate the shortage of dwelling units that can meet the housing needs particularly, but not exclusively, of those employed by the Town and by not-for-profit and non-governmental agencies located in the Town of Greenwich that provide essential services to the Greenwich community; the elderly; and others who are classified as moderate-income households as defined in (b)(3) below.

(b) Definitions:

- (1) Moderate-income dwelling units are those set aside for moderate-income households whose aggregate income, including the total of all current annual income of all household members from any source whatsoever at the time of certification (but excluding the earnings of working minors attending school full-time), averaged for the preceding two years, does not exceed the following multiple (listed below) of median annual Town paid wages of all full-time employees and teachers of the Town of Greenwich during the preceding fiscal year.
- (2) A household, as defined by The United States Department of Housing and Urban Development (HUD), is all the people who occupy a housing unit. A household includes the related family members and all the unrelated people, if any, such as lodgers, foster children, wards, or employees who share the housing unit. A person living alone in a housing unit, or a group of unrelated people sharing a housing unit such as partners or roomers, is also counted as a household.
- (3) Moderate-income households are households whose aggregate income, including the total of all current annual income of all household members from any source whatsoever at the time of certification (but excluding the earnings of working minors attending school full-time), averaged for the preceding two years, shall not exceed the following multiple (listed below) of median annual Town paid wages of all full-time employees and teachers of the Town of Greenwich during the preceding fiscal year.

1	person household	1.2
2-3	person household	1.5
4-5	person household	1.8
6	person household	1.9

(4) In calculating household income, the value of assets must be considered. If the value of assets (not including personal property or vehicles) is \$5,000 or less, then the income received from those assets should be added to the household's annual household income. If the value of assets is greater than \$5,000, the greater of the following should be added to the household's annual income:

- i. Actual income received from the assets or
- ii. The actual value of the assets multiplied by the current passbook savings rate as established by HUD.

(c) Limit on the Number of Dwelling Units Permitted in the Business Zones:

(1) Dwelling units are permitted within private-sector residential or mixed-use development in the LB, LBR-2, CGB, CBGR, GB and GBO zones provided the units comply with Sec. 6-110(d) and Sec. 6-205 of these zoning regulations.

(2) When any portion of one or more of the incentives offered under Section 6-110(g) is requested, a minimum of 20% of all dwelling units on one existing lot or merged adjoining lots shall be deed restricted as moderate-income dwelling units, subject to Section 6-110(h). The incentives for moderate income dwelling units are applicable to properties within the LB, LBR-2, CGB, CGBR, GB and GBO business zones. The Planning and Zoning Commission may consider a fraction to be a whole number to meet the requirements that not less than 20% of all units are moderate-income dwelling units.

(d) Special Requirements:

(1) For CGBR and LBR-2 zones, dwelling units shall be permitted only when above floors having uses of Use Groups permitted in said zones other than Use Group 3.

(2) The Planning and Zoning Commission, when it deems appropriate, may require outdoor recreation space of suitable size, shape, and location to serve the recreational needs of the residents. Such areas may include balconies, roof terraces, lawn areas, and the like.

(3) Notwithstanding any other provision of these regulations, floor area devoted to Use Group 3 uses (dwelling units in business zones) may not be converted to any other Use Group and may not be used for resident professional offices unless a Special Permit and Site Plan approvals have been granted in accordance with the standards and requirements of Sec. 6-15 and 6-17 of these regulations.

(e) Procedure:

A development proposal including moderate-income dwelling units shall be subject to Special Permit procedures and standards pursuant to Sec. 6-17. As part of any moderate-income housing development pre-application process, a workshop shall be convened by the Director of Planning and Zoning that includes the Zoning Enforcement Officer (ZEO), Department of Public Works

Engineering, Building Official, Sewer, Highway, and other appropriate agencies/persons at which meeting the developer whose development plans include moderate-income dwelling units shall present and discuss a sketch plan prior to actual submission to any Town agency.

(f) Distance Requirements:

In the LB, LBR-2, CGB, CGBR, GB and GBO business zones an adequate distance shall be maintained free of all obstructions from any wall containing a dwelling unit window required for light or ventilation. The minimum distance in feet between buildings must meet all applicable fire and building codes and provide for adequate light, air, and ventilation, unless the Planning and Zoning Commission finds a greater distance more appropriate.

(g) Incentives:

To provide incentives to include moderate-income dwelling units within private-sector residential or mixed-use development in the LB, LBR-2, CGB, CGBR, GB and GBO zones (including alteration of, or addition to, an existing building), the Planning and Zoning Commission may allow the following modifications of the Building Zone Regulations provided that (1) the proposed development includes the requisite number of moderate-income dwelling units required under Sec. 6-110(c)(2); (2) the Commission makes a finding that the purposes and requirements of Sec. 6-110 are met; and (3) the proposal complies with the standards of Sec. 6-15 and 6-17 of the Building Zone Regulations:

- (1) An increase in Floor Area Ratio to 0.9. The commercial floor area permitted in the underlying zone may be constructed new or added to an existing building up to the allowable Floor Area Ratio of the underlying zone, as permitted in Sec. 6-205(b), provided the remaining allowable floor area up to 0.9 is devoted to residential;
- (2) A waiver of non-residential ground floor use is permitted in the LB zone. Ground floor residential use is permitted in the GB, GBO and CGB zones but is prohibited in the LBR-2 or CGBR zones;
- (3) For the GB, GBO, CGBR, CGB and LB business zones only, an increase by one (1) story only over the number of stories otherwise allowed in these zones and an increase in the height of a building up to 47½ feet; all as measured according to the requirements of the particular underlying business zone;
- (4) In the LBR-2 business zone an increase by one (1) story over the number of stories otherwise allowed in this zone and an increase in the height of a building up to 40 feet may be permitted; (7/19/16)
- (5) A waiver of maximum coverage standards provided the scale of proposed structures is compatible with surrounding uses and open spaces and provided sufficient landscaping, screening, and decorative planting is provided to enhance the residential quality of the development and to screen refuse, transformer, storage, and parking areas;
- (6) A modification of requirements, if any, of the underlying zone that all parking spaces for Use Group 1 be surface spaces on the same level as street level businesses. The Planning and Zoning Commission may allow up to two-thirds of the required parking spaces for Use Group 1 to be located in an on-site underground parking level provided that the underground spaces are designated for long-term parking by employees, and further provided that the Commission

finds such location of spaces will result in an enhancement of the residential quality of the development through an increase of landscaping, screening, and decorative planting. The total number of on-site parking spaces shall be determined in accordance with Division 15 of the Building Zone Regulations;

- (7) Where minimum side yards are required in Sec. 6-205(b), the Planning and Zoning Commission may find lesser side yards adequate for residential uses;
- (8) Such units shall have not less than one bedroom and shall contain, on average, the same number of bedrooms as the market rate units in the development, unless the Planning and Zoning Commission finds a different allocation of bedrooms per dwelling unit to be more responsive to current housing needs.
- (9) A waiver of the prohibition that no entrance to or exit from a business use shall be located on any street frontage opposite a residence zone where the lot containing the business use has frontage in a business zone along East and West Putnam Avenue. (12/8/16)

(h) Criteria and Requirements of Inclusion of Moderate-income Dwelling Units:

(1) General Requirements:

- i. Moderate-income dwelling units shall be offered for sale, resale, or continuing rental to moderate-income households as defined above; or to a Planning and Zoning Commission-approved agency which may be a non-profit agency, a municipal agency, or other organization, which shall offer the dwelling units to moderate-income households as set forth herein.
- ii. Such units shall be physically integrated into the design of the development in a manner satisfactory to the Planning and Zoning Commission.
- iii. Parking shall be provided in accordance with the standards of Sec. 6-155 for multi-family dwellings.
- iv. Moderate-income dwelling units must be owner occupied or occupied by the legal lessee only. If there is more than one owner of a unit, both owners must occupy the unit as their primary residence. Moderate-income dwelling units cannot be rented or leased out or occupied by others not legally allowed or qualified by the Town. An annual affidavit is required from the owner/renter indicating they are residing in the unit as their primary residence. This annual affidavit should be submitted to the Planning and Zoning Department or its designated agent.

(2) Priority List of eligible moderate-income households applying for moderate-income dwelling units shall be selected on the basis of the following categories of priority:

- i. Full-time Town of Greenwich Municipal and Board of Education employees and full-time employees of not-for-profit health, education, and human services agencies and other not-for-profit agencies located in the Town of Greenwich that provide essential services to the Greenwich community.
- ii. Other residents of the Town of Greenwich.

- iii. Other persons employed in the Town of Greenwich.
 - iv. All others
- (3) Guidelines for maximum rent and sales price:

For moderate-income dwelling units in each housing development, a range of sales prices and/or monthly rentals may be established, subject to the following:

- i. The maximum monthly rent for one bedroom moderate-income dwelling units excluding common charges and utilities (gas, oil and electricity), shall not exceed 2.0% of the median annual Town paid wages for all full-time Town of Greenwich Municipal and Board of Education employees during the preceding fiscal year. Additional bedrooms will result in higher maximum rent: two bedroom units will be limited to 2.5% and three bedroom units to 3% of the median annual Town paid wages as described above.
 - ii. The first time a moderate-income dwelling unit is sold, the maximum sales price for a one bedroom unit to a subsequent moderate-income household shall not exceed four times the median annual Town paid wages of all full-time Town of Greenwich Municipal and Board of Education employees during the preceding fiscal year. Additional bedrooms will result in higher maximum sales prices: two bedroom unit prices will be limited to five times and three bedroom units to six times the median annual Town paid wages as described above.
 - iii. In the case of a condominium ownership structure, there shall be no extra up-front charge for minimum required facilities such as, but not limited to, parking and recreational facilities. Each unit owner, however, shall pay his fair share of common charges, expenses and assessments as provided in the Common Interest Ownership Act of the State of Connecticut and as approved by the Town of Greenwich Community Development Office.
- (4) Resale Restrictions:
- i. For moderate-income dwelling units, the title to said property shall be restricted so as to maintain the unit in the moderate-income category for a period of 40 years beginning on the date of issue of the Certificate of Occupancy (the "Restriction Period"). Said restriction shall provide that in the event of any resale of the unit by the original owner or any successor owner during the Restriction Period, the maximum resale price shall be limited by the same guidelines and rules indicated in 6-110(h)(3)(ii) above. (7/19/16)
 - ii. For rental moderate-income dwelling units, the title to said property shall be restricted so as to maintain the rents charged for the units in the moderate-income category for a period of 40 years beginning on the date of issue of the Certificate of Occupancy. This title restriction will survive any sale of the rental project to a subsequent owner during the Restriction Period. There shall be no limitation on the sales price of an entire moderate-income rental project; however, if less than the entire project is sold, any moderate-income dwelling unit(s) sold must be sold to a qualifying moderate-income household during the Restriction Period.

- iii. Twelve months prior to the end of the Restriction Period, the owner of any moderate-income dwelling unit shall notify, by certified mail, the Town of Greenwich Community Development office or its designee of the impending end of the Restriction Period. Failure by the owner of the moderate-income dwelling unit to notify, by certified mail, the Town of Greenwich Community Development office or its designee twelve months prior to the end of the Restriction Period shall extend the Restriction Period by the number of days equal to the period of failure to give notice.
- iv. In the case of moderate-income dwelling units which are part of a commonly owned building in which a moderate-income dwelling unit cannot be sold individually, then such moderate-income dwelling unit will remain in the Restriction Period until such unit can be eligible to be sold in accordance with the procedure of Sec. 6-110.
- v. Each moderate-income dwelling unit shall be subject to an option to purchase (the "Purchase Option") at the maximum allowable restricted sales price or any mutually agreed upon sales price that does not exceed the maximum sale price. The Purchase Option shall be available to the Town of Greenwich, or its designee, followed next by the Housing Authority of the Town of Greenwich, then followed next by a qualified non-profit as approved by the Town. Upon receipt of a notice of the end of the Restriction Period, the Purchase Option shall be available to the Town of Greenwich for 90 days. If the Town exercises the Purchase Option, it may enter into a contract of sale. If the Town fails to exercise the Purchase Option or declines to exercise the Purchase Option within 90 days, the Housing Authority of the Town of Greenwich shall have 30 days to exercise the Purchase Option and enter a contract of sale. If the Housing Authority of the Town of Greenwich fails to exercise the Purchase Option or declines to exercise the Purchase Option within 30 days, a qualified non-profit as approved by the Town shall have 30 days to exercise the Purchase Option and enter into a contract of sale. If the qualified non-profit fails to exercise the Purchase Option or declines to exercise the Purchase Option within 30 days, the existing moderate-income dwelling unit owner will be free to proceed with the sale of the moderate-income dwelling unit at the end of the Restriction Period.
- vi. A seller of a moderate-income dwelling unit that has been restricted as a moderate-income dwelling unit for the Restricted Period who has provided the requisite notice of an intent to sell shall have the option to proceed with a sale at fair market value without restriction if no contract of sale has been signed in accordance with paragraph (h)(4)v above, provided that the Town of Greenwich, or its designee, shall examine the contract of sale to determine if the proposed sale price bears a reasonable relationship to the moderate-income dwelling unit's fair market value. The Town of Greenwich, or its designee, may rely on comparable sales or an appraisal, and shall not approve a contract of sale where there is a determination that the sale price does not bear a reasonable relationship to fair market value. Upon transfer of title on the moderate-income dwelling unit, the seller of the moderate-income dwelling unit shall pay 50% of the difference between the contract sale price of the unit and the final restricted sale price to the Town of Greenwich.
- vii. In the event of a casualty or other destruction of a moderate-income dwelling unit, any replacement unit shall be subject to the regulation of this Sec. 6-110.
- viii. Any conversion of a rental moderate-income project to another use shall not be permitted during the Restriction Period unless such conversion includes the creation

of the required number of for sale moderate-income dwelling units in accordance with Sec. 6-110.

(5) Declaration of Restrictions:

The developer/owner of moderate-income dwelling units shall submit to the Planning and Zoning Commission a Declaration of Restrictions and Lien adopted by the Town of Greenwich, as to the ownership, use, occupancy, and resale of such moderate-income dwelling units. This declaration of restrictions shall be binding upon such developer and all succeeding owners of the moderate-income dwelling units and shall incorporate the provisions of this Sec. 6-110 therein by reference hereto. Final site plan approval shall be given by the Commission only after it has been satisfied that the Declaration of Restrictions binds the developer and all succeeding owners of the moderate-income dwelling units and duly restricts the ownership, use, occupancy, and resale thereof, and requires adherence to established sales and rental guidelines and administrative procedures, all in accordance with the provisions of this Sec. 6-110. The Commission may cause any such Declaration of Restrictions to be reviewed by the Town Attorney. Each deed for a moderate-income dwelling unit will indicate the restrictions on such unit and refer to the Declaration of Restrictions and Lien, which shall be on file with the Town Clerk as part of the Town's land records.

(6) Administration:

- i. The Greenwich Community Development Office or other designated agent/agency approved by the Town shall maintain a list of eligible moderate-income households in accordance with the priority list set forth in (b)(3) above. Where the number of those eligible in the same category of priority exceeds the number of available moderate-income dwelling units, the applicant shall be selected by lottery. As the goal of this program is to provide the greatest benefit to the largest number of eligible people, the Town will seek, at its discretion, to match the size of an available moderate-income dwelling unit to the most appropriately sized eligible household. The selected moderate-income household must reside in the moderate-income dwelling unit. Moderate-income dwelling units must be occupied by the qualified owner(s) or legal lessee(s) only. If there is more than one qualified owner or legal lessee, each owner or legal lessee must occupy these units as their primary residence. These moderate-income dwelling units cannot be rented, assigned, leased out, or occupied by others not legally allowed or approved by the Town or its designated agency.
- ii. At the time of Site Plan approval for each housing development, the Planning and Zoning Commission shall approve the designation of an administrative agency to monitor and administer guidelines for the rental, sale, or resale of moderate-income dwelling units. Such administrative agency, which may buy the moderate-income dwelling units for the purpose of rental or resale to moderate-income households, may be a non-profit corporation, an agency of the Town, a Community Housing Development Corporation pursuant to Section 8-217 of the Connecticut General Statutes, a 501(c)(3) non-profit corporation such as a Greenwich Community Development Partnership, or other approved organization. Such agency may maintain and submit an eligibility list to the Community Development Office or other designated agent, but the choice of households for available moderate-income

dwelling units even if owned by the designated agency shall be in accordance with (b)(3) above.

- iii. The designated agency shall establish the sale price, resale price, or annual rent of the individual dwelling unit in accordance with the guidelines and requirements of (h)(3) and (h)(4) above and with the approval of the Greenwich Community Development Office or other designated organization. There will be an Affordability Plan filed on the Greenwich Land Records indicating the deed restrictions on the specific unit which the designated agency will enforce.
- iv. The designated agency shall set up such procedures as may be necessary to receive annual certification or other information from owners and or tenants which confirms continuing compliance with the guidelines and requirements of this Sec. 6-110 and which notifies it of any conversion in the form of ownership. This information shall be submitted to the Planning and Zoning Department or to the Greenwich Community Development Office.