

FOR LEASE

MEDICAL OFFICE SPACES AVAILABLE
21301 KUYKENDAHL, SPRING, TX 77379

ico
COMMERCIAL



TIMOTHY BROWN

281.207.3718 | tbrown@icocommercial.com

DANNA SOSSEN

281.207.3709 | dsossen@icocommercial.com


FOR LEASE

MEDICAL OFFICE SPACES AVAILABLE
21301 KUYKENDAHL, SPRING, TX 77379



OVERVIEW

- Suite A: 4,000 SF available
- Suite H1 & H2: 1,000 SF and 1,120 SF - can combine ± 2,120 SF
- 1,120 SF suite: waiting room, reception area, 3 exam rooms, restroom, lab/kitchenette area, and storage room
- Suite J: 2,850 SF
- Monument signage available on Kuykendahl
- Located at FM 2920 and Kuykendahl Road
- Close proximity to Grand Parkway, I-45 and Hardy Toll Road
- Drive up parking: 6:1,000 SF
- Lease Rate: call for pricing

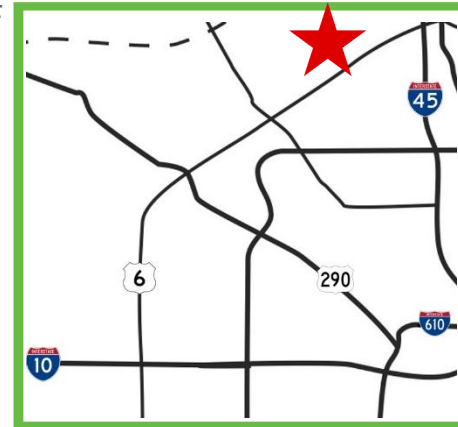

KEY FACTS: 3 MILE RADIUS

22,859
Population



Average
Household Size

3.0

34.6

Median Age

\$54,322

Median Household
Income

BUSINESS



880

Total Businesses



8,880

Total Employees

EMPLOYMENT



White Collar

46.1%



Blue Collar

31.7%



22.2%

Unemployment
Rate

4.3%

INCOME



\$54,322

Median Household
Income



\$24,291

Per Capita
Income



\$81,735

Median
Net Worth

TIMOTHY BROWN

281.207.3718 | tbrown@icocommercial.com

DANNA SOSSEN

281.207.3709 | dsossen@icocommercial.com

FOR LEASE

MEDICAL OFFICE SPACES AVAILABLE

21301 KUYKENDAHL, SPRING, TX 77379



AVAILABILITY

For Lease

Available SF	Suite	Floor	Divisible	Lease Rate	Lease Type
4,000 SF	A	1	No	Call for pricing	Net
1,000 SF – 2,120 SF	H1-2	1	Yes	Call for pricing	Net
2,850 SF	J	1	No	Call for pricing	Net

TIMOTHY BROWN

281.207.3718 | tbrown@icocommercial.com

DANNA SOSSEN

281.207.3709 | dsossen@icocommercial.com


FOR LEASE

MEDICAL OFFICE SPACES AVAILABLE

21301 KUYKENDAHL, SPRING, TX 77379



Suite H 1,000 SF – 2,120 SF

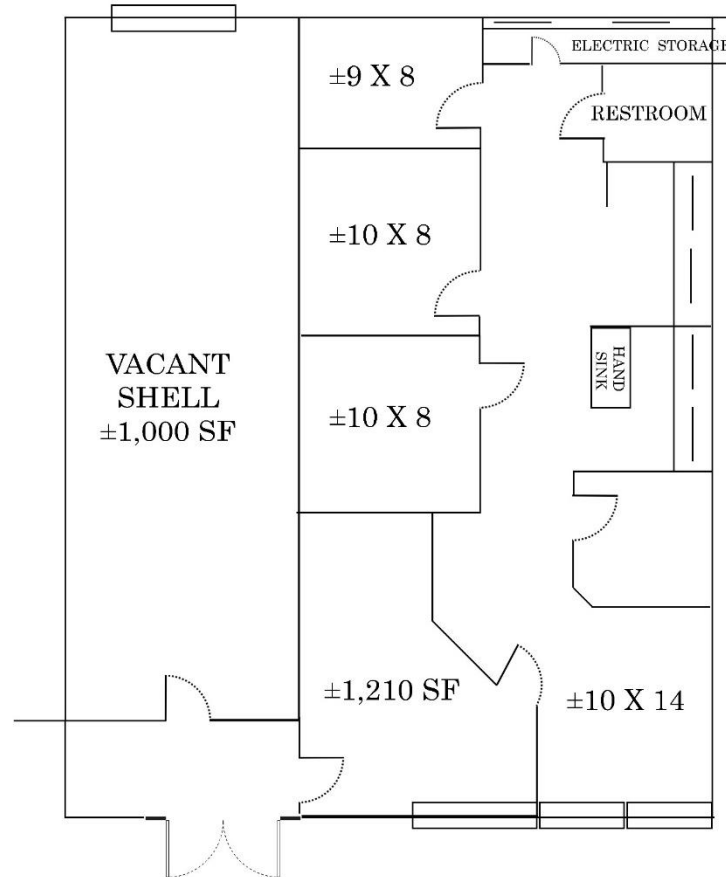

* FLOOR PLAN NOT TO SCALE

TIMOTHY BROWN

281.207.3718 | tbrown@icocommercial.com

DANNA SOSSEN

281.207.3709 | dsossen@icocommercial.com

FOR LEASE

MEDICAL OFFICE SPACES AVAILABLE

21301 KUYKENDAHL, SPRING, TX 77379



Suite A
2,300 SF



TIMOTHY BROWN

281.207.3718 | tbrown@icocommercial.com


DANNA SOSSEN

281.207.3709 | dsossen@icocommercial.com

FOR LEASE

MEDICAL OFFICE SPACES AVAILABLE

21301 KUYKENDAHL, SPRING, TX 77379

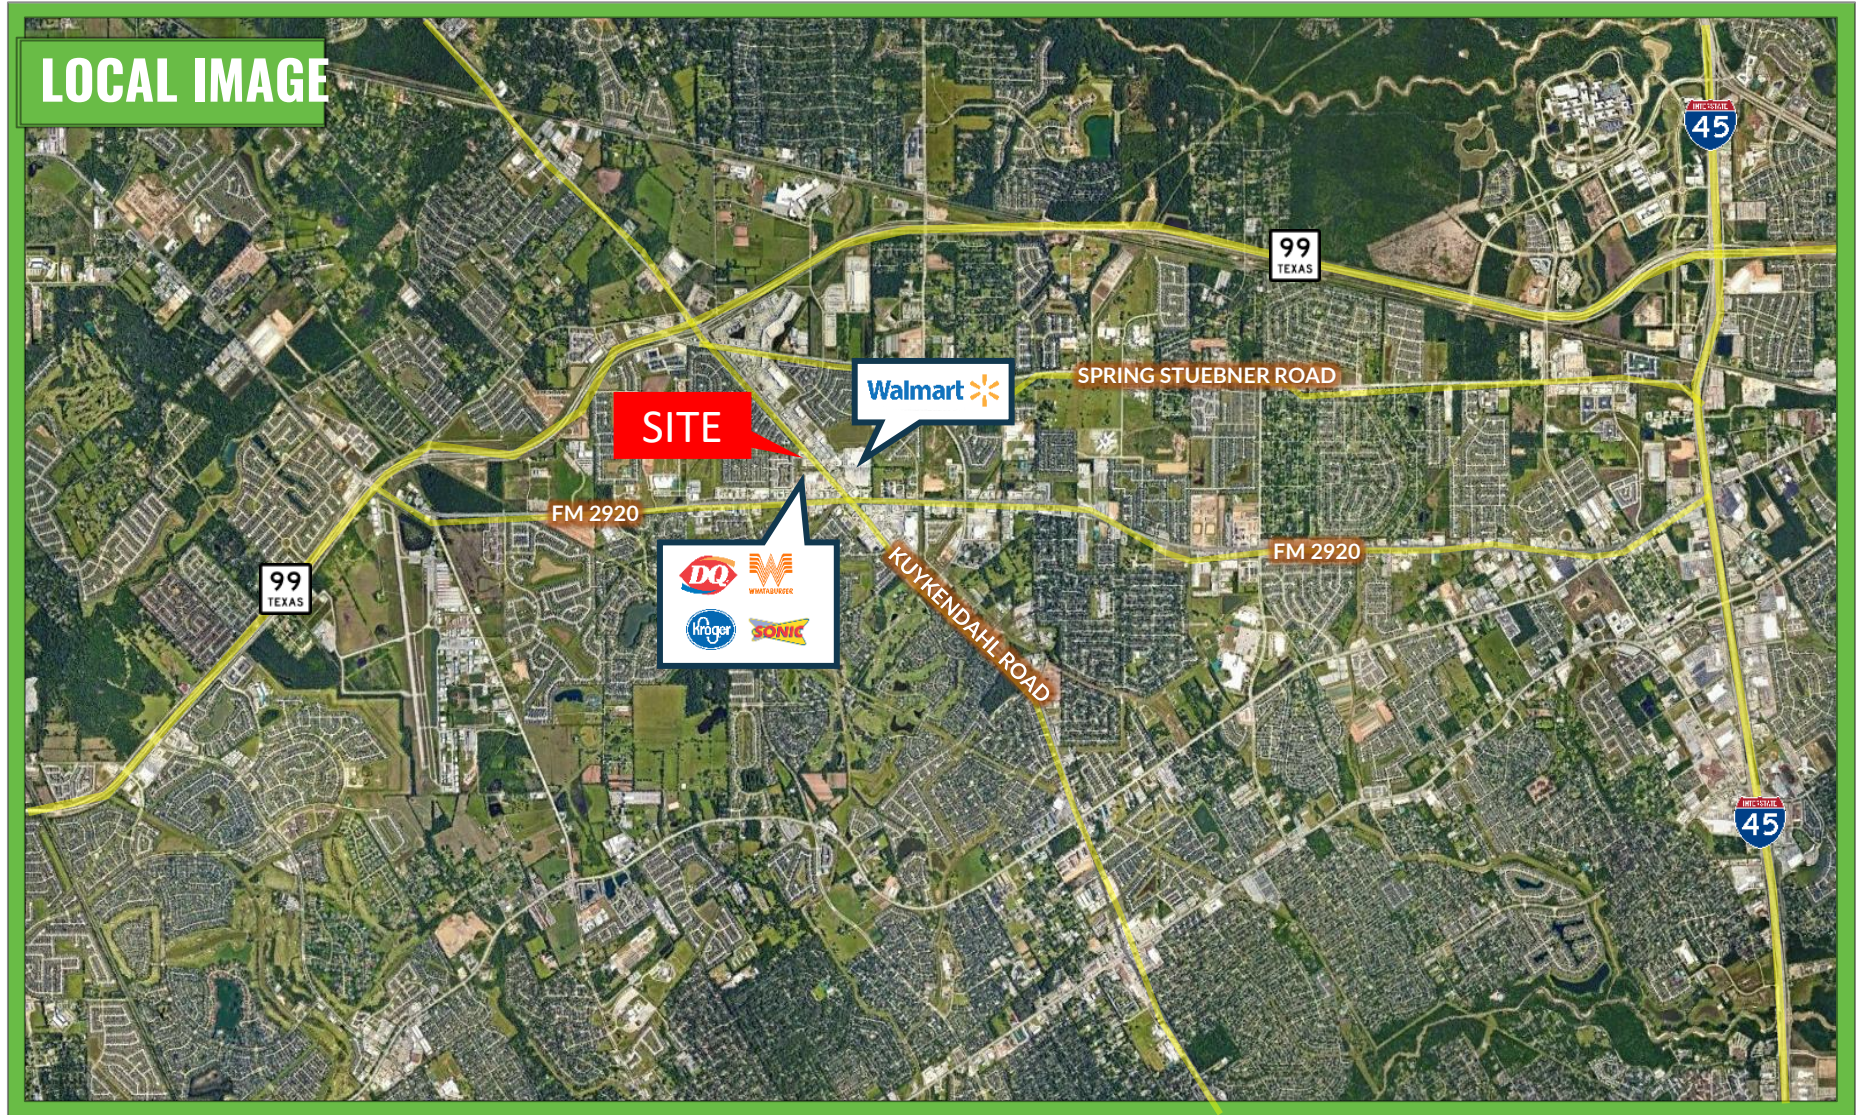

TIMOTHY BROWN

281.207.3718 | tbrown@icocommercial.com


DANNA SOSSEN

281.207.3709 | dsossen@icocommercial.com

FOR LEASE

MEDICAL OFFICE SPACES AVAILABLE

21301 KUYKENDAHL, SPRING, TX 77379

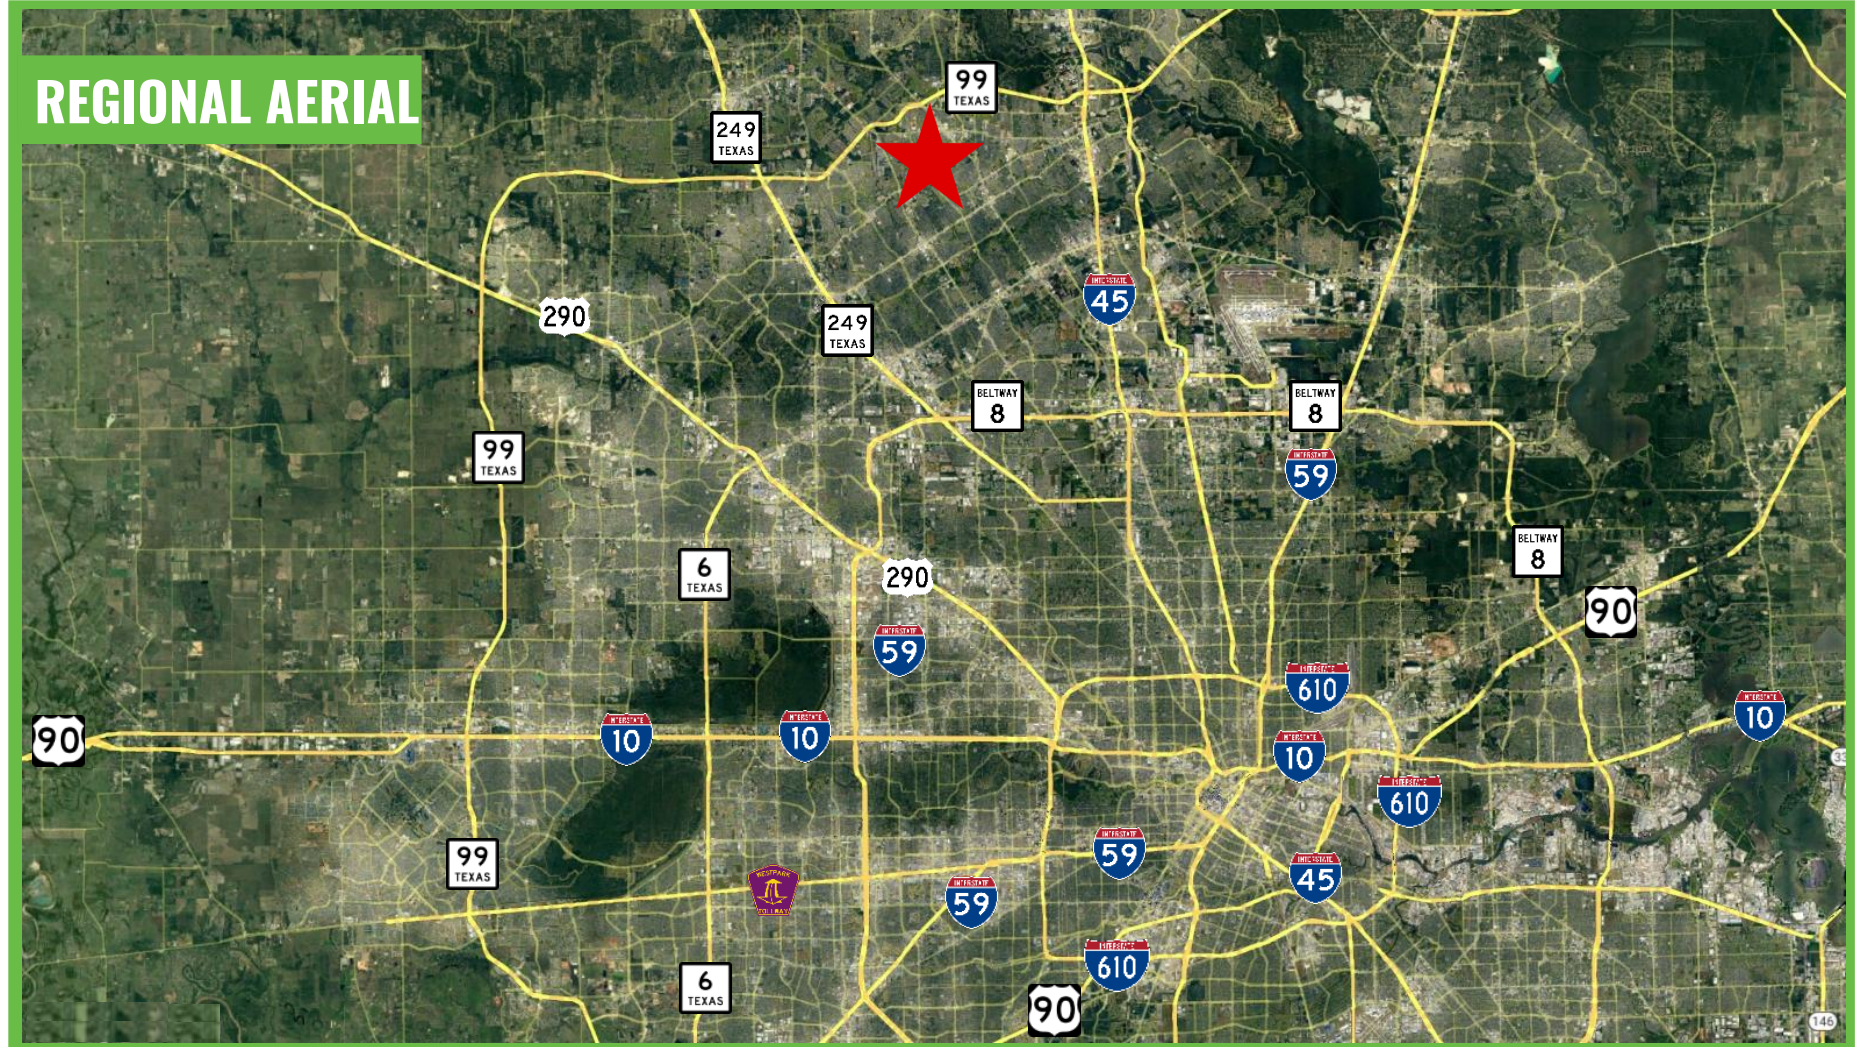

TIMOTHY BROWN

281.207.3718 | tbrown@icocommercial.com

DANNA SOSSEN

281.207.3709 | dsossen@icocommercial.com

FOR LEASE

MEDICAL OFFICE SPACES AVAILABLE
21301 KUYKENDAHL, SPRING, TX 77379



INFORMATION ABOUT BROKERAGE SERVICES

2-10-2025

TYPES OF REAL ESTATE LICENSE HOLDERS:

- A **BROKER** is responsible for all brokerage activities, including acts performed by sales agents sponsored by the broker.
- A **SALES AGENT** must be sponsored by a broker and works with clients on behalf of the broker.

A **BROKER'S** MINIMUM DUTIES REQUIRED BY LAW (A client is the person or party that the broker represents):

- Put the interests of the client above all others, including the broker's own interests;
- Inform the client of any material information about the property or transaction received by the broker;
- Answer the client's questions and present any offer to or counter-offer from the client; and
- Treat all parties to a real estate transaction honestly and fairly.

A LICENSE HOLDER CAN REPRESENT A PARTY IN A REAL ESTATE TRANSACTION:

AS AGENT FOR OWNER (SELLER/LANDLORD): The broker becomes the property owner's agent through an agreement with the owner, usually in a written listing to sell or property management agreement. An owner's agent must perform the broker's minimum duties above and must inform the owner of any material information about the property or transaction known by the agent, including information disclosed to the agent or subagent by the buyer or buyer's agent. An owner's agent fees are not set by law and are fully negotiable.

AS AGENT FOR BUYER/TENANT: The broker becomes the buyer/tenant's agent by agreeing to represent the buyer, usually through a written representation agreement. A buyer's agent must perform the broker's minimum duties above and must inform the buyer of any material information about the property or transaction known by the agent, including information disclosed to the agent by the seller or seller's agent. **A buyer/tenant's agent fees are not set by law and are fully negotiable.**

AS AGENT FOR BOTH - INTERMEDIARY: To act as an intermediary between the parties the broker must first obtain the written agreement of each party to the transaction. The written agreement must state who will pay the broker and, in conspicuous bold or underlined print, set forth the broker's obligations as an intermediary. A broker who acts as an intermediary:

- Must treat all parties to the transaction impartially and fairly;
- May, with the parties' written consent, appoint a different license holder associated with the broker to each party (owner and buyer) to communicate with, provide opinions and advice to, and carry out the instructions of each party to the transaction.
- Must not, unless specifically authorized in writing to do so by the party, disclose:
 - that the owner will accept a price less than the written asking price;
 - that the buyer/tenant will pay a price greater than the price submitted in a written offer; and
 - any confidential information or any other information that a party specifically instructs the broker in writing not to disclose, unless required to do so by law.

AS SUBAGENT: A license holder acts as a subagent when aiding a buyer in a transaction without an agreement to represent the buyer. A subagent can assist the buyer but does not represent the buyer and must place the interests of the owner first.

TO AVOID DISPUTES, ALL AGREEMENTS BETWEEN YOU AND A BROKER SHOULD BE IN WRITING AND CLEARLY ESTABLISH:

- The broker's duties and responsibilities to you, and your obligations under the representation agreement.
- Who will pay the broker for services provided to you, when payment will be made and how the payment will be calculated

LICENSE HOLDER CONTACT INFORMATION: This notice is being provided for information purposes. It does not create an obligation for you to use the broker's services. Please acknowledge receipt of this notice below and retain a copy for your records.

TIMOTHY BROWN

281.207.3718 | tbrown@icocommercial.com

DANNA SOSSEN

281.207.3709 | dsossen@icocommercial.com

ICO COMMERCIAL - CORPORATE OFFICE

2333 Town Center Drive, Suite 300, Sugar Land, TX 77478