

410 W. 7th Street | Taylor, TX 76574

Old Taylor High

What a unique opportunity to fill one of the last remaining suites in this historic renovated commercial complex. Join this amazing campus of retail businesses, restaurants, apartments, food trucks and more! With spaces ranging from 650 – 1000 sqft and both long-term and daily rental options this campus is a mecca for those seeking something outside of the ordinary commercial complex!

Campus: 7.36 Acres

Building: Built 1929 & Renovated 2018

Zoning: B2

Space Use: Retail, Salon, Special Use, Commercial



Julie Downs

Broker Of Record

512.497.3967

421 N. Main St., Ste A, Taylor, TX 76574

juliedowns4@gmail.com



Julie Downs
 Tierra Grande Realty
 421 N. Main, Ste A
 Taylor, TX 76574
 512.497.3967
 juliedowns4@gmail.com



LEDGER

Room 101 - 683 sqft
 Room 102 - 690 sqft
 Room 110 - 649 sqft
 Room 111 - 710 sqft
 Room 113 - 705 sqft
 Room 114 - 690 sqft
 Room 115 - 670 sqft
 Room 116 - 677 sqft
 Room 120 - 648 sqft

Business name = unavailable space

1923
OLD TAYLOR HIGH
 OFFICES • EVENTS • RESIDENCES

Floor 1

**Press Start
 Arcade
 ~ 6000 SQFT**

**Mesmerize Me
 Art Studio
 Rm 101
 683 SQFT**

**The Artisans
 Mercantile
 RM 102
 690 SQFT**

**Big O's Classic
 Candy and Ice Cream
 Rm 120
 648 SQFT**

**The Loose Screw
 Taproom**

OTH Offices

IT Solutions

**Brown Sugar Half
 Baked
 RM 116
 677 SQFT**

**The Drip
 Coffee Shop
 RM 115
 670 SQFT**

**Smartees
 RM 113
 705 SQFT**

**1922 Libations
 & Bites
 Room 110
 649 SQFT**

**The Speakeasy at
 1922
 RM 111
 710 SQFT**

**AVAILABLE
 Rm 114
 690 SQFT**

Library Entrance

FIRST FLOOR PLAN

SCALE 1/8" = 1'-0"

Julie Downs
Tierra Grande Realty
421 N. Main, Ste A
Taylor, TX 76574
512.497.3967
juliedowns4@gmail.com




1923
OLD TAYLOR HIGH
OFFICES • EVENTS • RESIDENCES
Floor 2

LEDGER

Room 202 - 696 sqft
Room 203A - 531 sqft
Room 203B - 431 sqft
Room 204 - 760 sqft
Room 206 - 816 sqft
Room 208 - 646 sqft
Room 209 - 705 sqft
Room 210 - 487 sqft
Room 212 - 757 sqft
Room 213 - 687 sqft
Room 214 - 650 sqft
Room 218 - Stage
Room 219 - Auditorium

business name = unavailable space

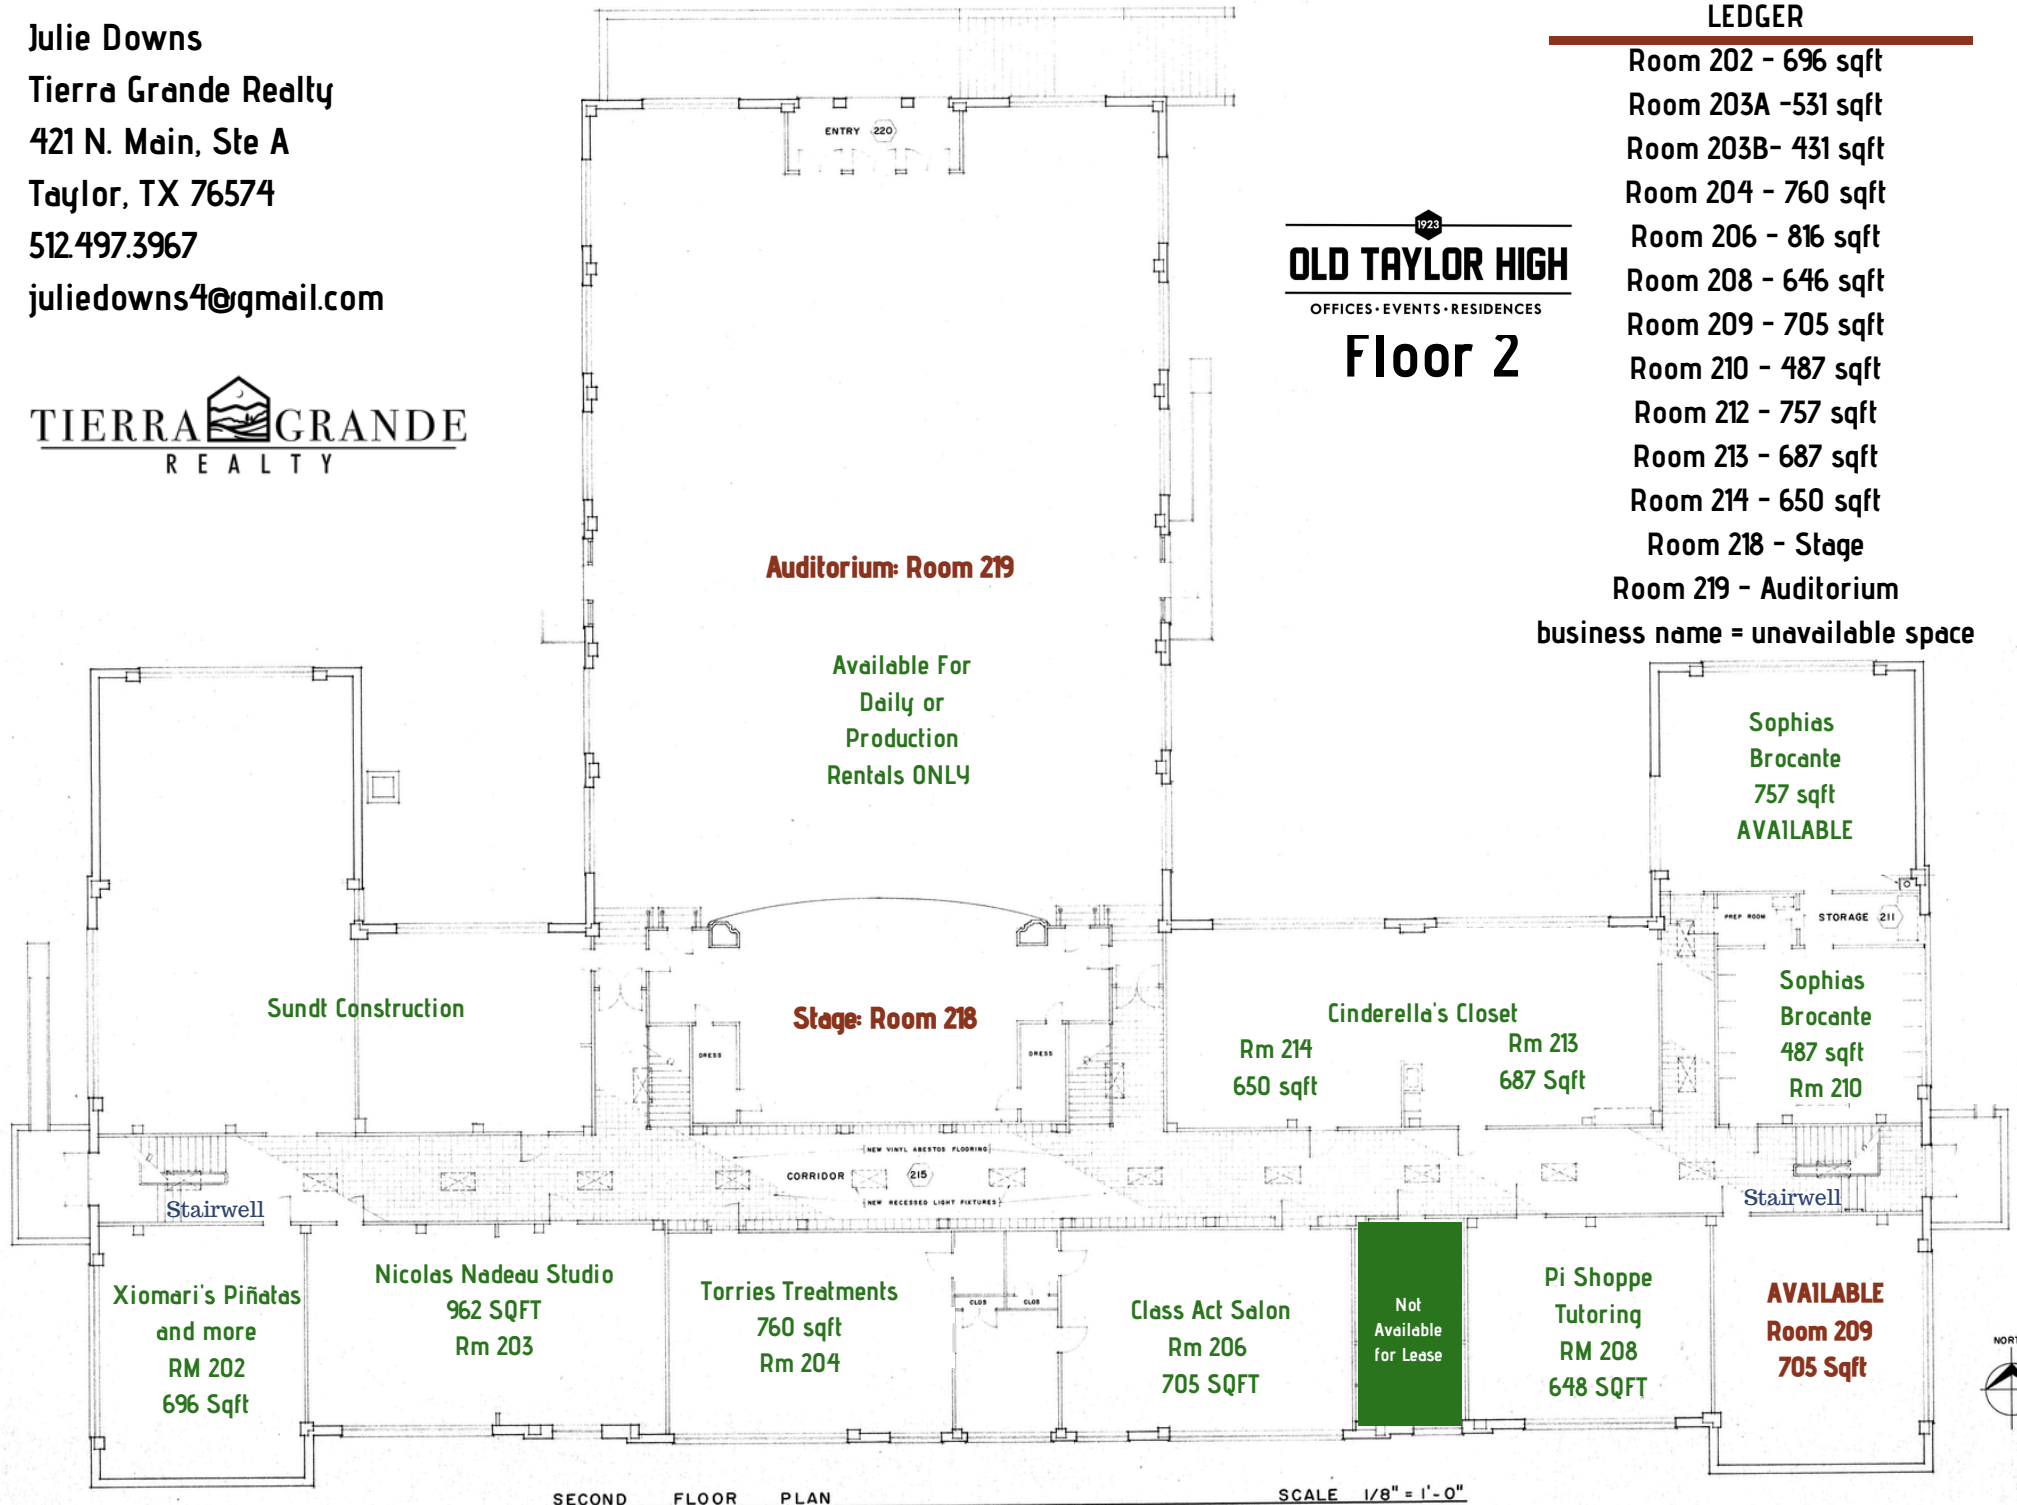

SECOND FLOOR PLAN

SCALE 1/8" = 1'-0"