


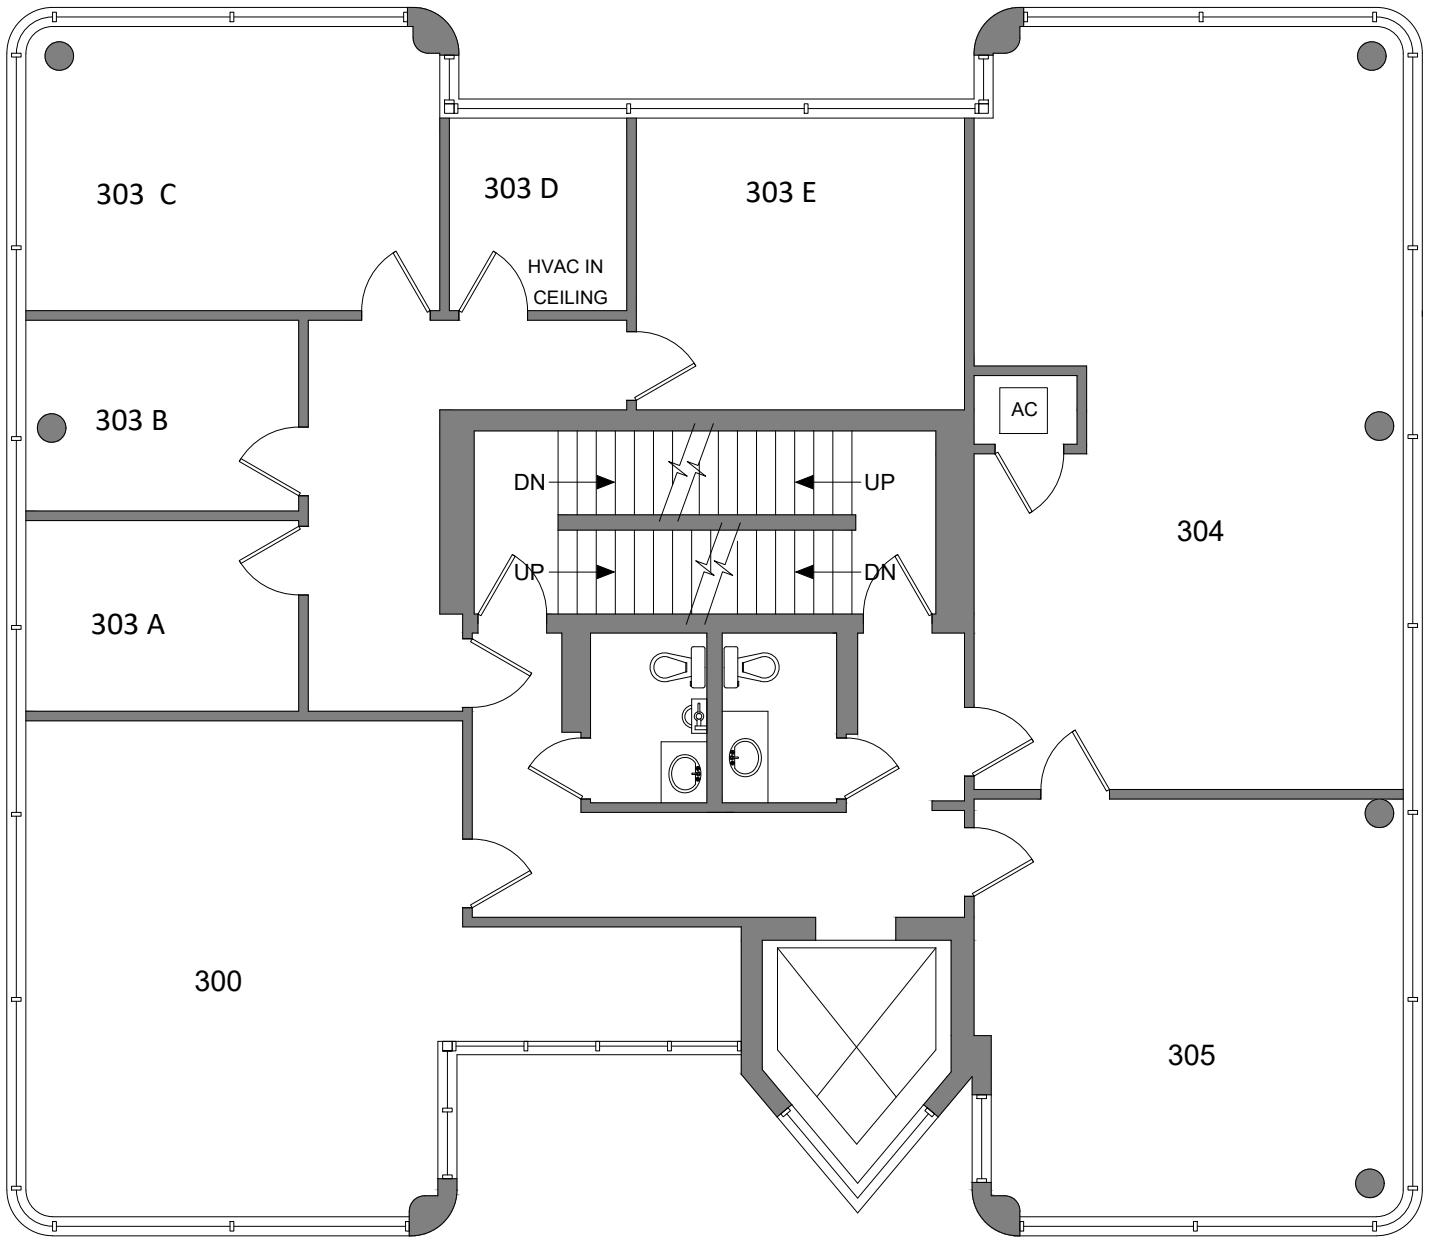

3RD FLOOR ANSI/BOMA Z65.1-2017, METHOD A

1700 S. DIXIE HWY.
BOCA RATON, FL



SCALE

APRIL 15, 2022

B.Doc
BUILDING
DOCUMENTATION
SPECIALISTS

9900 W. Sample Rd, Suite 300
Coral Springs, FL 33065
561.901.5733
b-doc.net

