


FLASH

WHICH ARE GAS FIRED  
AC UNIT & REFRIG BY  
E STATE ELECTRICAL CONTRACTOR

TO BE SIZED BY  
LCSA

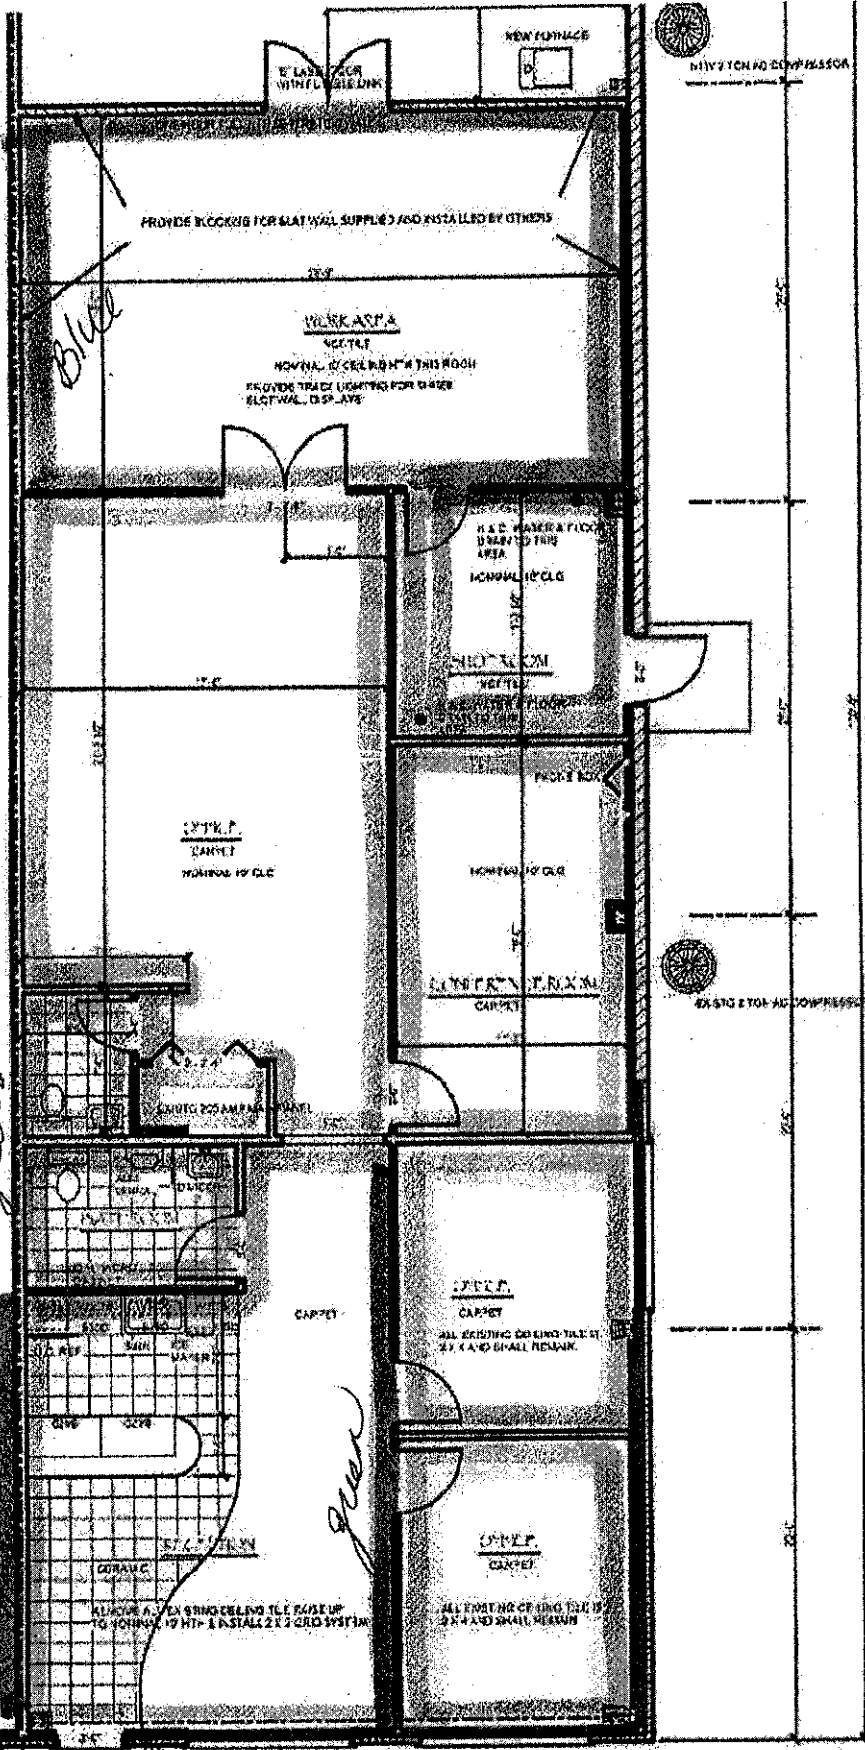


*green* BENJAMIN MOORE  
ERITHLY  
RUSSET

SHERWIN WILLIAMS  
BASKET  
BEIGE

SHERWIN WILLIAMS  
DORIAN  
GRAY

CONTRACTOR

\* ALL DOORS & TRIM  
S.W. DORIAN GRAY

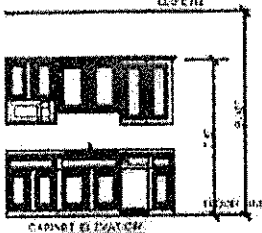

SEE S.I. APP. FINISHES BY LESSEE

1. REQUIREMENTS OF VALVES  
2. DONE BY LESSEE CONTRACTOR  
3. MATCH UP TO INSTALLATION AND TO  
OWNER'S ATT. & LOCAL CODES  
4. ALL STEEL PIPE WITH VALVES

**AFTER LEASE REVISED FLOOR LAYOUT (01-14-2010)**  
**LATEST REVISION 01-25-2010**  
**LATEST REVISION 02-02-2010**

*KJ*