

# 660 Cooper Road, Suite 600

Westerville, OH 43081

2,000+ SF Medical Office Available for Owner/Occupant





# \$390,000

Sale Price

# 2,042

Total SF

## Property Highlights

660 Cooper Road is a medical office condo located in Westerville, Ohio. The office is well positioned and has easy freeway access to I-270 & I-71. The suite offers direct access from the lobby as well as an exterior staff entrance. Current tenant will relocate upon sale. Please do not disturb the current operator.

- + Reception/Waiting Area
- + 6 exam rooms with water
- + 2 Restrooms
- + Kitchen
- + Private Office
- + Storage Room
- + Ample on-site parking
- + Monument signage available
- + Low monthly condo association fees





660 Cooper Road, Suite 600  
Westerville, OH



\*Space plan to be confirmed. Not to scale.






For Sale





660 Cooper Road, Suite 600  
Westerville, OH

For Sale

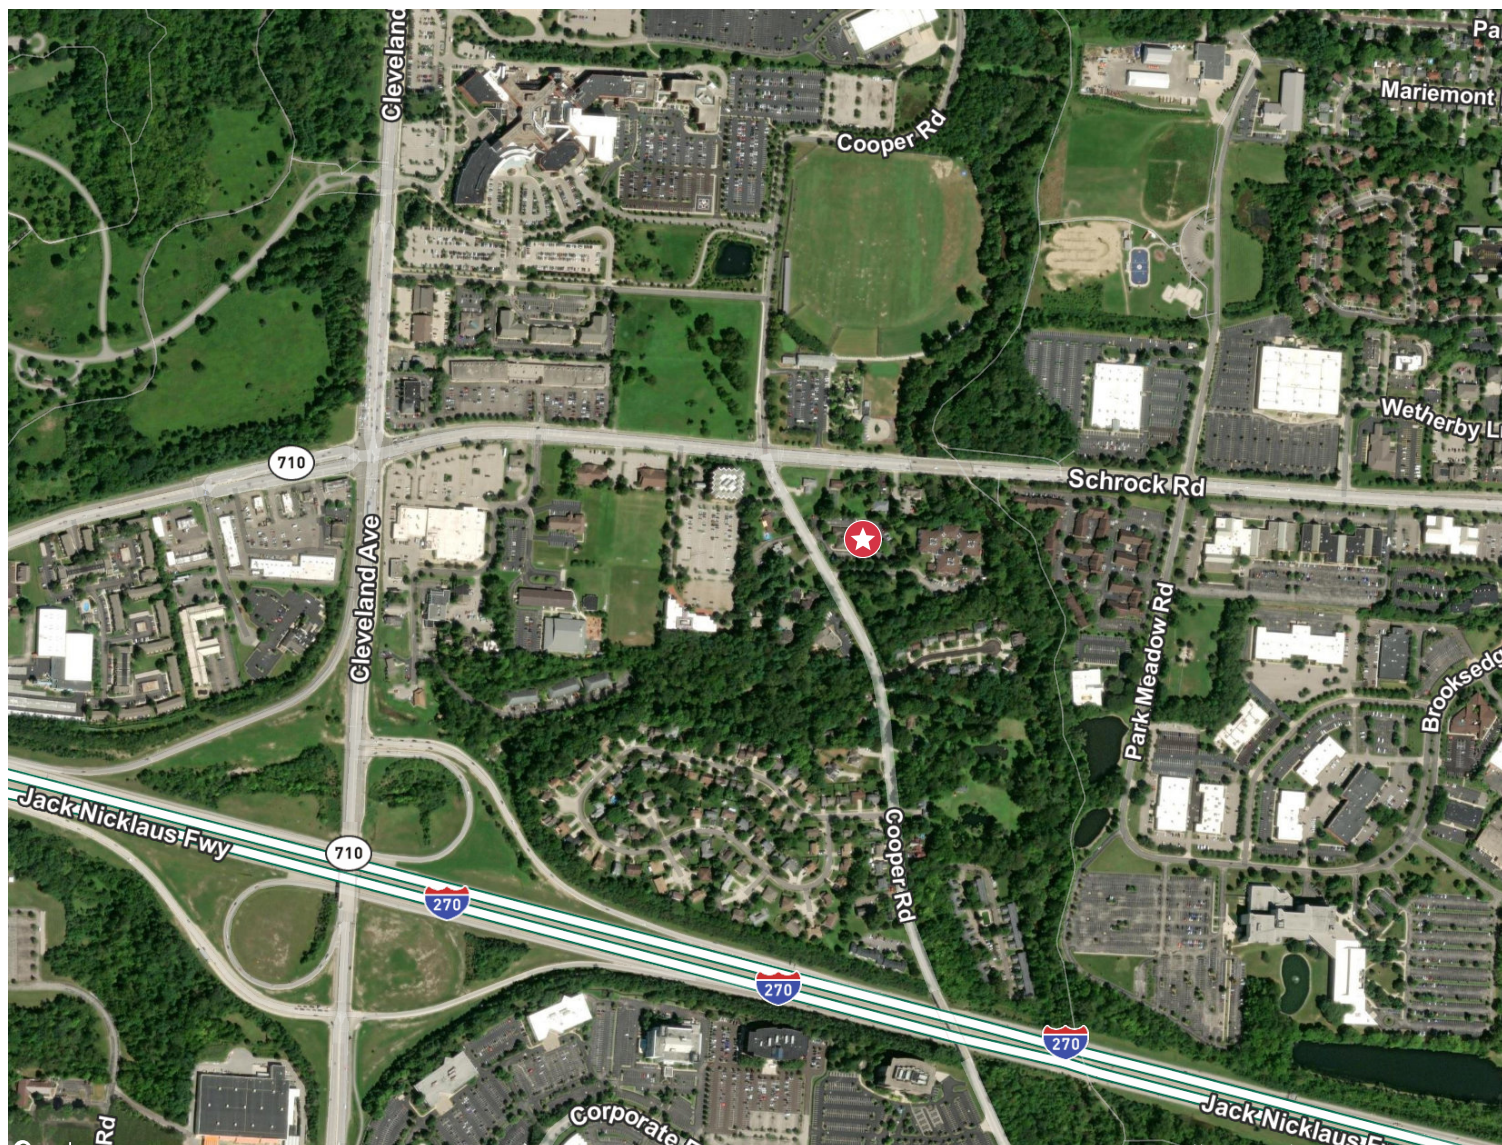

## Contact Us

### Kirk Smith

+1 614 419 1320  
kirk.smith@cbre.com

### Erin Sexton

+1 614 430 5016  
erin.sexton@cbre.com

### Molly Leach

+1 614 430 5022  
molly.leach@cbre.com

### Sarah LaHue

+1 614 430 5060  
sarah.lahue@cbre.com

© 2025 CBRE, Inc. All rights reserved. This information has been obtained from sources believed reliable but has not been verified for accuracy or completeness. CBRE, Inc. makes no guarantee, representation or warranty and accepts no responsibility or liability as to the accuracy, completeness, or reliability of the information contained herein. You should conduct a careful, independent investigation of the property and verify all information. Any reliance on this information is solely at your own risk. CBRE and the CBRE logo are service marks of CBRE, Inc. All other marks displayed on this document are the property of their respective owners, and the use of such marks does not imply any affiliation with or endorsement of CBRE. Photos herein are the property of their respective owners. Use of these images without the express written consent of the owner is prohibited.