

street.™

3909 Hulen

3909 Hulen Street, Fort Worth TX 76107



Forward thinking
commercial real estate.

streetrealty.com

OFFERED BY

Cameron Conaway
cameron.conaway@streetrealty.com
817.928.5228

Alex Bryant
alex@streetrealty.com
817.469.4868

Street Realty, LLC
3909 Hulen St.
Fort Worth, TX 76107





OFFICE FOR LEASE

3909 Hulen Street, Fort Worth, TX 76107

PROPERTY DESCRIPTION

The Vickery is a 41,907 SF Class B++ office building with excellent parking and great visibility. Upgrades will be made to the lobby area and exterior façade.


LOCATION DESCRIPTION

Excellent Branding Opportunity with Hulen, Vickery and Chisholm Trail Parkway Frontage. Centrally Located Near TCU, Clearfork and University Park Village.

PROPERTY HIGHLIGHTS

- 12,146 RSF - 4th Floor (Divisible)
- 3,335 RSF - First Floor Second Gen Office Space
- Top of Building & Monument Signage Available
- Building Upgrades and Renovations Underway
- 3.85/1,000 Parking Ratio – Covered Reserved Spaces Available

DEMOGRAPHICS	1 MILE	3 MILES	5 MILES
Total Households	5,111	46,571	117,524
Total Population	10,099	94,604	273,314
Average HH Income	\$71,539	\$95,853	\$75,256

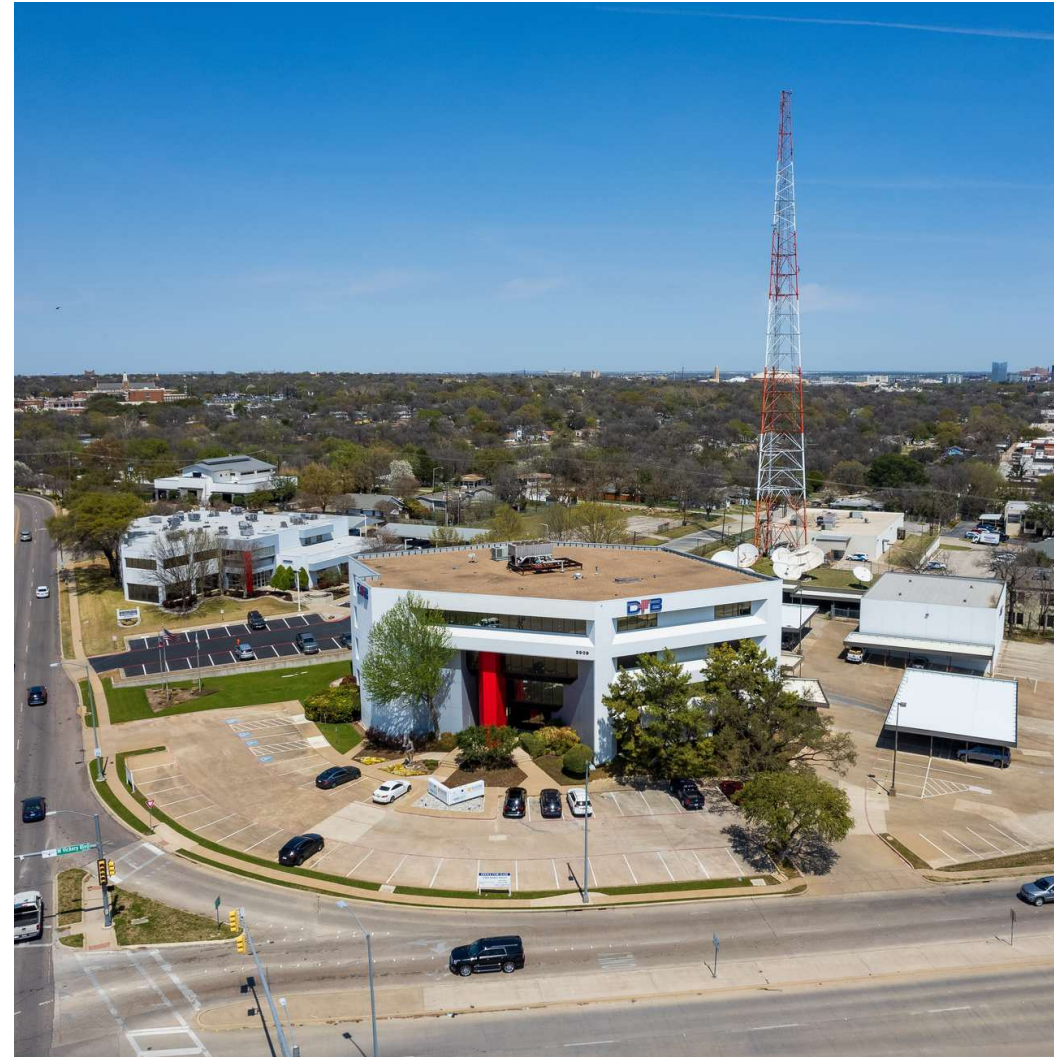

Forward thinking
commercial real estate.

streetrealty.com

OFFERED BY

Cameron Conaway
cameron.conaway@streetrealty.com
817.928.5228


Alex Bryant
alex@streetrealty.com
817.469.4868

Street Realty, LLC
3909 Hulen St.
Fort Worth, TX 76107



OFFICE FOR LEASE - FOURTH FLOOR

3909 Hulen Street, Fort Worth, TX 76107

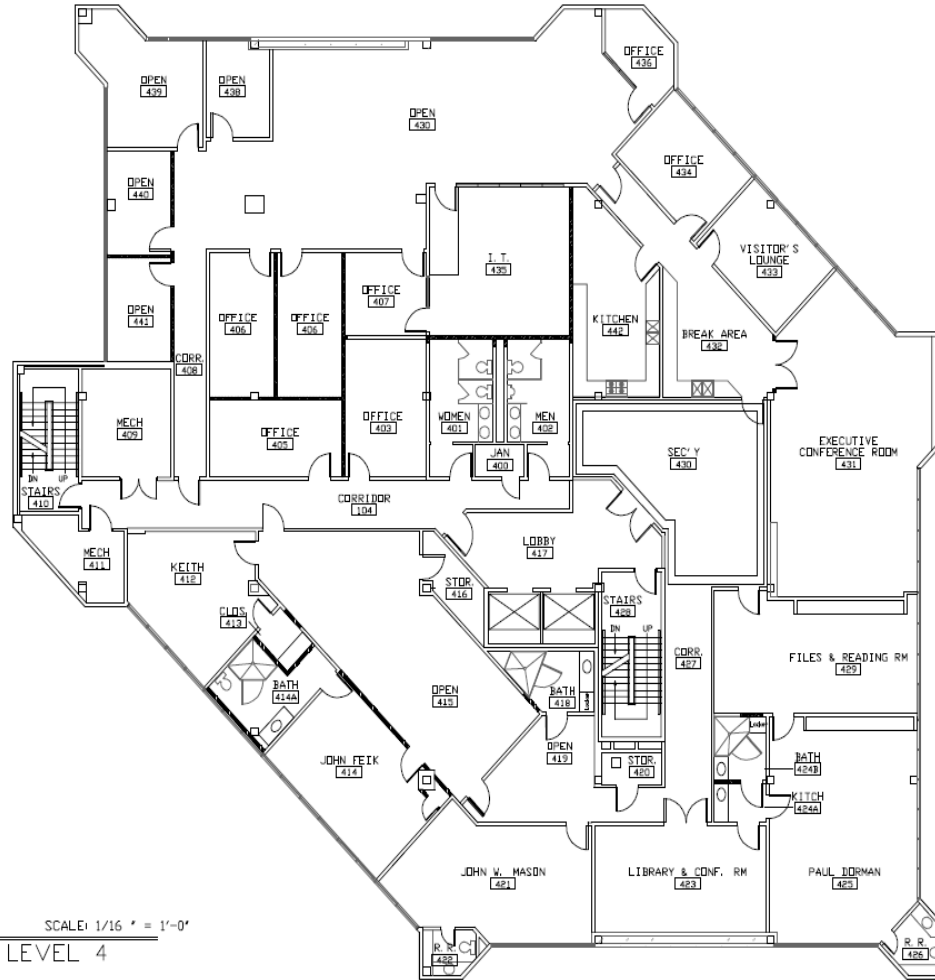


HEALTHPOINT
HULEN ST.
SCALE: 1/16" = 1'-0"
SCHEMATIC PLAN - LEVEL 4

Forward thinking
commercial real estate.
streetrealty.com

OFFERED BY
Cameron Conaway
cameron.conaway@streetrealty.com
817.928.5228

Alex Bryant
alex@streetrealty.com
817.469.4868

Street Realty, LLC
3909 Hulen St.
Fort Worth, TX 76107

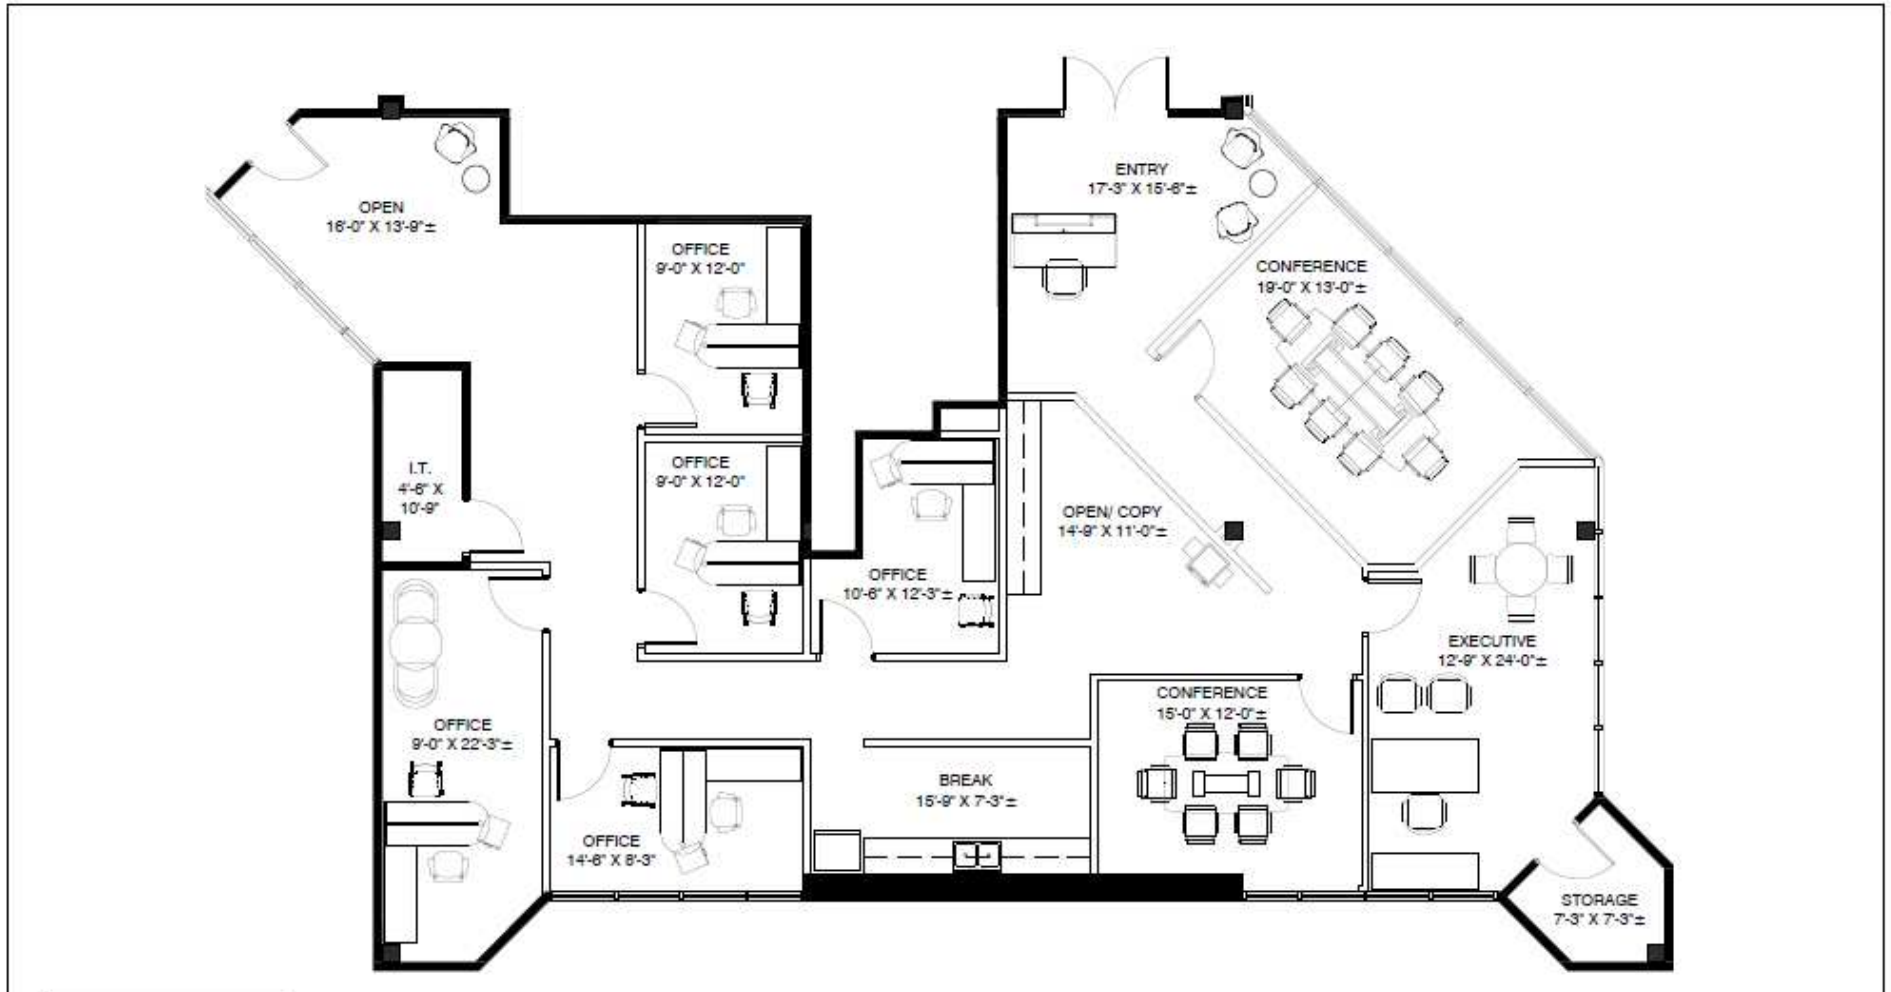

Forward thinking
commercial real estate.

streetrealty.com

OFFERED BY

Cameron Conaway
cameron.conaway@streetrealty.com
817.928.5228

Alex Bryant
alex@streetrealty.com
817.469.4868

Street Realty, LLC
3909 Hulen St.
Fort Worth, TX 76107



OFFICE FOR LEASE

3909 Hulen Street, Fort Worth, TX 76107



Forward thinking
commercial real estate.

streetrealty.com

OFFERED BY

Cameron Conaway
cameron.conaway@streetrealty.com
817.928.5228


Alex Bryant
alex@streetrealty.com
817.469.4868

Street Realty, LLC
3909 Hulen St.
Fort Worth, TX 76107



OFFICE FOR LEASE

3909 Hulen Street, Fort Worth, TX 76107

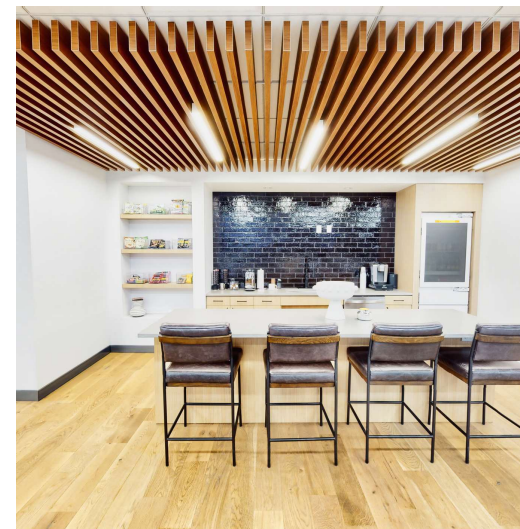

Forward thinking
commercial real estate.
streetrealty.com

OFFERED BY
Cameron Conaway
cameron.conaway@streetrealty.com
817.928.5228


Alex Bryant
alex@streetrealty.com
817.469.4868

Street Realty, LLC
3909 Hulen St.
Fort Worth, TX 76107



OFFICE FOR LEASE

3909 Hulen Street, Fort Worth, TX 76107

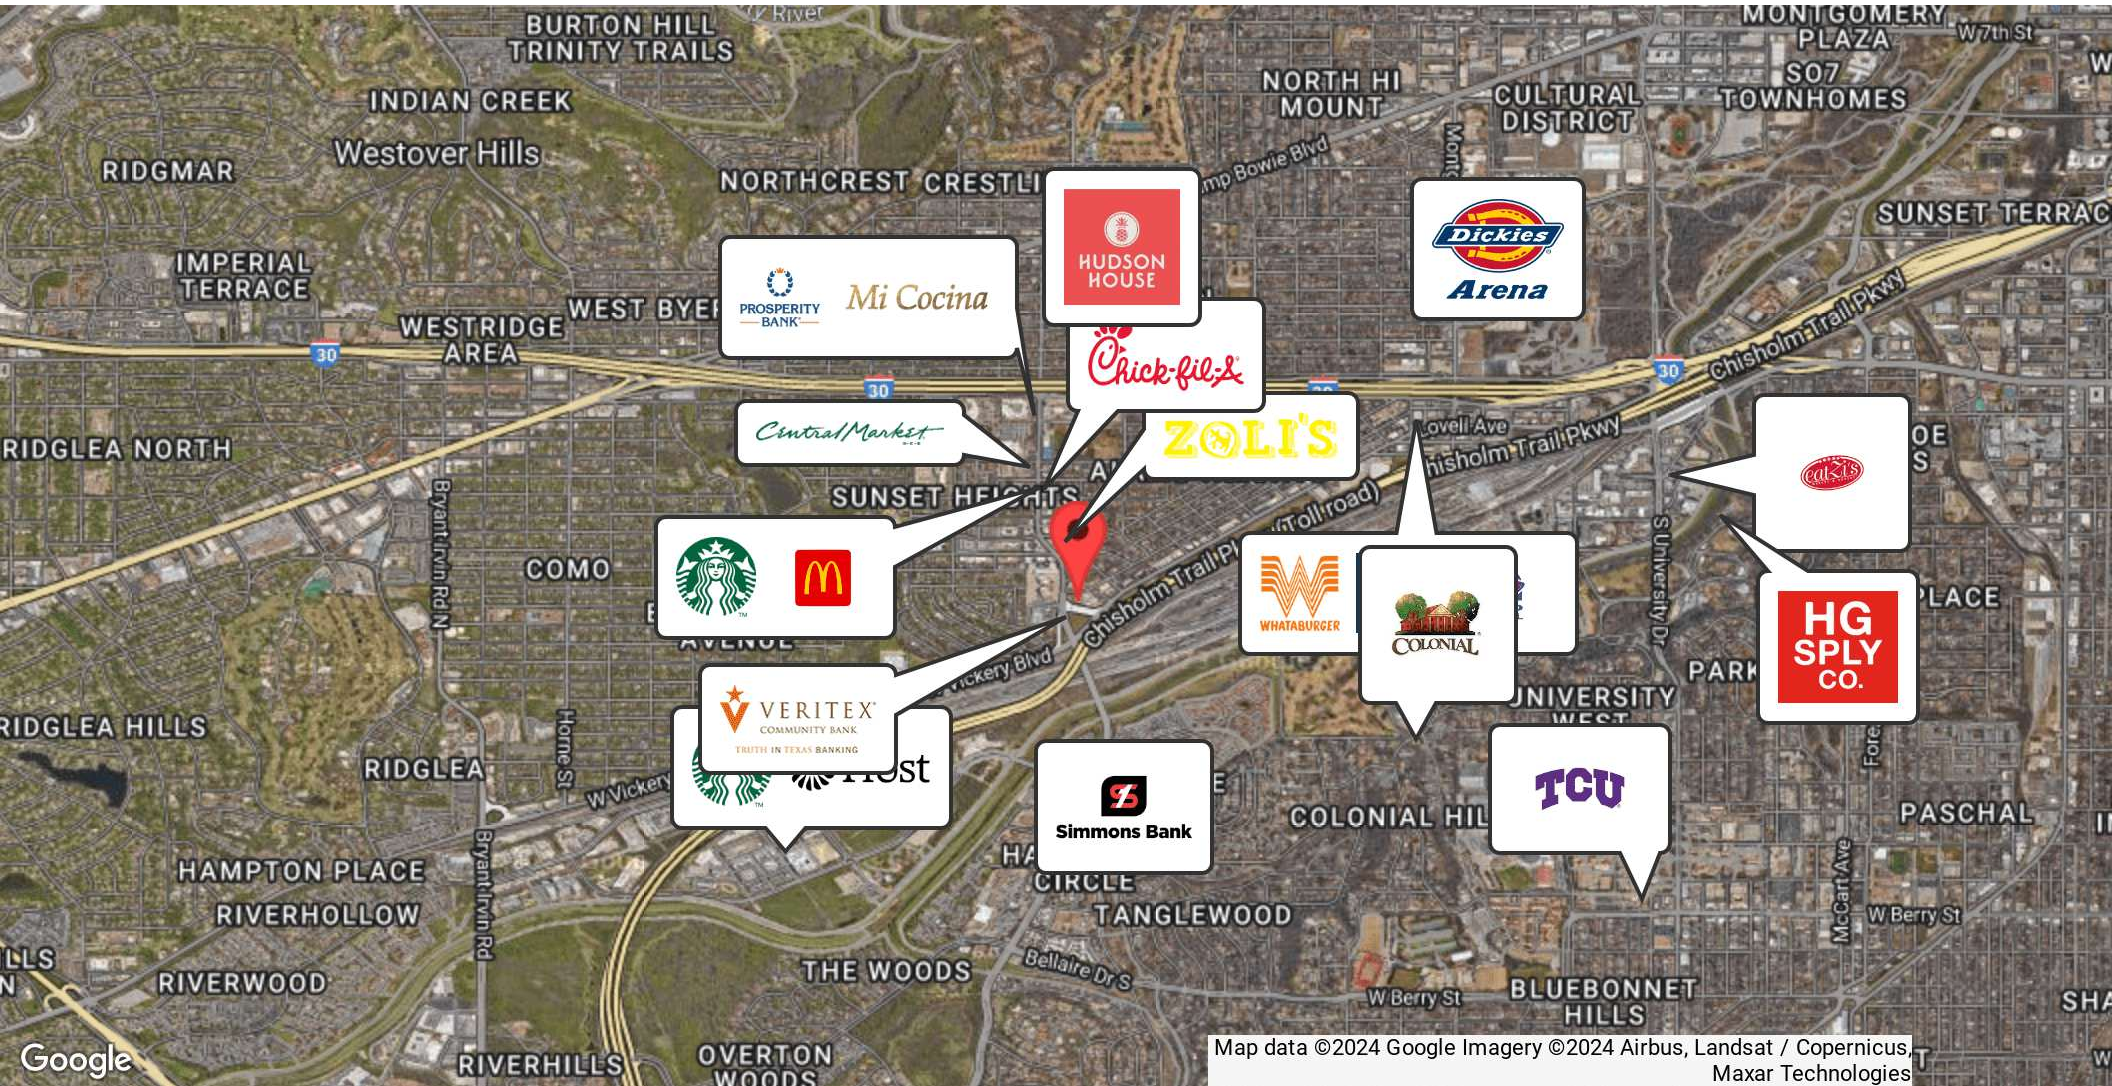

Map data ©2024 Google Imagery ©2024 Airbus, Landsat / Copernicus, Maxar Technologies

Forward thinking
commercial real estate.

streetrealty.com

OFFERED BY

Cameron Conaway
cameron.conaway@streetrealty.com
817.928.5228

Alex Bryant
alex@streetrealty.com
817.469.4868

Street Realty, LLC
3909 Hulen St.
Fort Worth, TX 76107



INFORMATION ABOUT BROKERAGE SERVICES

Texas law requires all real estate license holders to give the following information about brokerage services to prospective buyers, tenants, sellers and landlords.

TYPES OF REAL ESTATE LICENSE HOLDERS:

- A BROKER is responsible for all brokerage activities, including acts performed by sales agents sponsored by the broker.
- A SALES AGENT must be sponsored by a broker and works with clients on behalf of the broker.

A BROKER'S MINIMUM DUTIES REQUIRED BY LAW (A client is the person or party that the broker represents):

- Put the interests of the client above all others, including the broker's own interests;
- Inform the client of any material information about the property or transaction received by the broker;
- Answer the client's questions and present any offer to or counter-offer from the client; and
- Treat all parties to a real estate transaction honestly and fairly.

A LICENSE HOLDER CAN REPRESENT A PARTY IN A REAL ESTATE TRANSACTION:

AS AGENT FOR OWNER (SELLER/LANDLORD): The broker becomes the property owner's agent through an agreement with the owner, usually in a written listing to sell or property management agreement. An owner's agent must perform the broker's minimum duties above and must inform the owner of any material information about the property or transaction known by the agent, including information disclosed to the agent or subagent by the buyer or buyer's agent.

AS AGENT FOR BUYER/TENANT: The broker becomes the buyer/tenant's agent by agreeing to represent the buyer, usually through a written representation agreement. A buyer's agent must perform the broker's minimum duties above and must inform the buyer of any material information about the property or transaction known by the agent, including information disclosed to the agent by the seller or seller's agent.

AS AGENT FOR BOTH - INTERMEDIARY: To act as an intermediary between the parties the broker must first obtain the written agreement of each party to the transaction. The written agreement must state who will pay the broker and, in conspicuous bold or underlined print, set forth the broker's obligations as an intermediary. A broker who acts as an intermediary:

- Must treat all parties to the transaction impartially and fairly;
- May, with the parties' written consent, appoint a different license holder associated with the broker to each party (owner and buyer) to communicate with, provide opinions and advice to, and carry out the instructions of each party to the transaction.
- Must not, unless specifically authorized in writing to do so by the party, disclose:
 - that the owner will accept a price less than the written asking price;
 - that the buyer/tenant will pay a price greater than the price submitted in a written offer; and
 - any confidential information or any other information that a party specifically instructs the broker in writing not to disclose, unless required to do so by law.

AS SUBAGENT: A license holder acts as a subagent when aiding a buyer in a transaction without an agreement to represent the buyer. A subagent can assist the buyer but does not represent the buyer and must place the interests of the owner first.

TO AVOID DISPUTES, ALL AGREEMENTS BETWEEN YOU AND A BROKER SHOULD BE IN WRITING AND CLEARLY ESTABLISH:

- The broker's duties and responsibilities to you, and your obligations under the representation agreement.
- Who will pay the broker for services provided to you, when payment will be made and how the payment will be calculated.

LICENSE HOLDER CONTACT INFORMATION: This notice is being provided for information purposes. It does not create an obligation for you to use the broker's services. Please acknowledge receipt of this notice below and retain a copy for your records.

Street Realty	9010542	alex@streetrealty.com	817.469.4868
Licensed Broker / Broker Firm Name	License Number	Email	Phone
Alex S. Bryant	568528	alex@streetrealty.com	713.992.2548
Designated Broker of Firm	License Number	Email	Phone

Buyer / Tenant / Seller / Landlord Initials _____ Date _____



Forward thinking
commercial real estate.

streetrealty.com

OFFERED BY

Cameron Conaway
cameron.conaway@streetrealty.com
817.928.5228

Alex Bryant
alex@streetrealty.com
817.469.4868

Street Realty, LLC
3909 Hulen St.
Fort Worth, TX 76107