


NOT ACCESSIBLE


NOT ACCESSIBLE

BASEMENT FLOOR PLAN

SCALE: 1/6" = 1'-0"

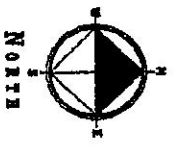

NOTE:
 THESE DRAWINGS GRAPHICALLY REPRESENT THE EXISTING CONDITIONS OF THIS SPACE, AS KNOWN, BUT ARE NOT GUARANTEED ACCURATE. CONTRACTORS, DESIGN FIRMS, AND VENDORS UTILIZING THIS INFORMATION ARE RESPONSIBLE FOR FIELD VERIFICATION OF THE SITE.

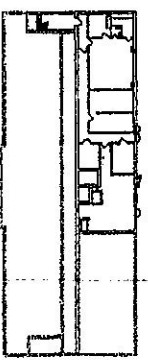

VERIFIED: 06/02/03

LOCATION KEY PLAN
 BASEMENT FLOOR

NO SCALE


PROCESS
 CREATIVE STUDIOS

PROCESS CREATIVE STUDIOS INC.
 329 WEST 30TH STREET, SUITE 300
 CLEVELAND, OH 44113
 216.622.2288
 216.622.2000 FAX
 www.ProcessCreative.com
 info@ProcessCreative.com

CRYSTAL EMPRISE
 MEDICAL BUILDING
 25101 NORTH LAKELAND BLVD.


BASEMENT FLOOR PLAN
 06/03/03
 SCALE: 1/6" = 1'-0"

EX-01

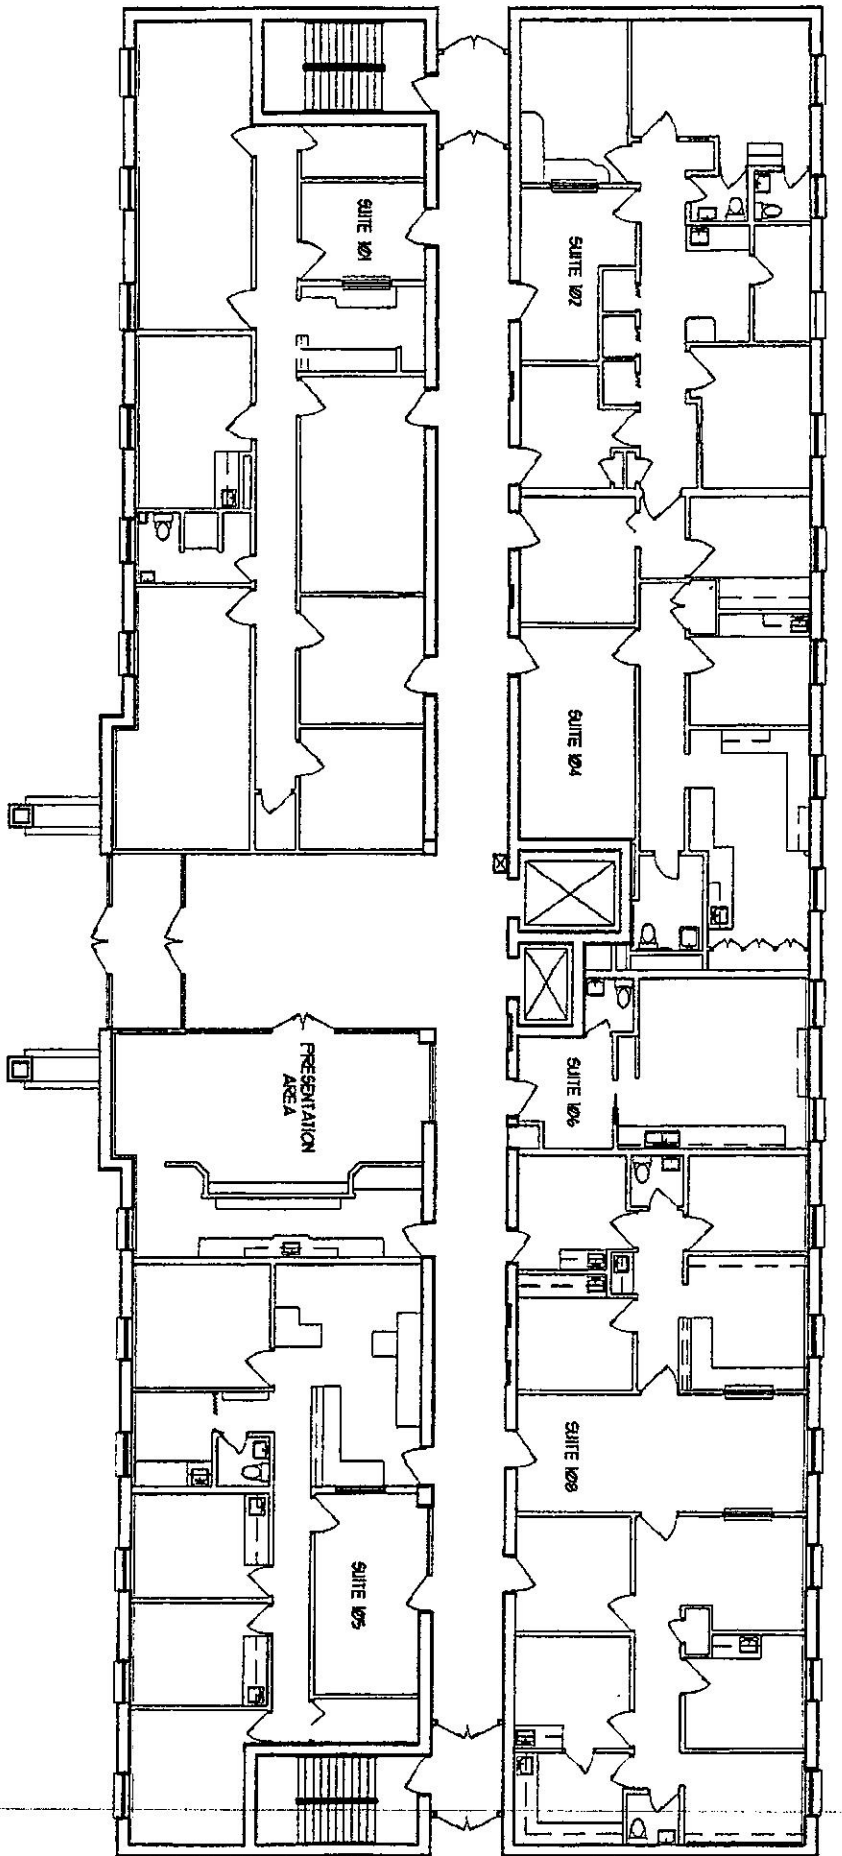


FIRST FLOOR PLAN

SCALE: 1/16" = 1'-0"

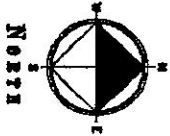

NOTE:
 THESE DRAWINGS GRAPHICALLY REPRESENT THE EXISTING CONDITIONS OF THIS SPACE, AS KNOWN, BUT ARE NOT GUARANTEED ACCURATE. CONTRACTORS, DESIGN FIRMS, AND VENDORS UTILIZING THIS INFORMATION ARE RESPONSIBLE FOR FIELD VERIFICATION OF THE SITE.

VERIFIED: 032603

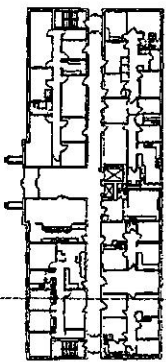

LOCATION KEY PLAN
 FIRST FLOOR

NO SCALE


PROCESS
 CREATIVE STUDIOS

PROCESS CREATIVE STUDIOS INC.
 9824 WEST 25TH STREET, SUITE 300
 CLEVEDALE, OH 44115
 216.622.2081
 216.622.2081 FAX
 www.ProcessCreative.com
 info@ProcessCreative.com

CRYSTAL EXP/IRE
 MEDICAL BUILDING
 25101 NORTH LAKELAND BLVD.

FIRST FLOOR PLAN
 040403
 SCALE: 1/16" = 1'-0"

EX-1A

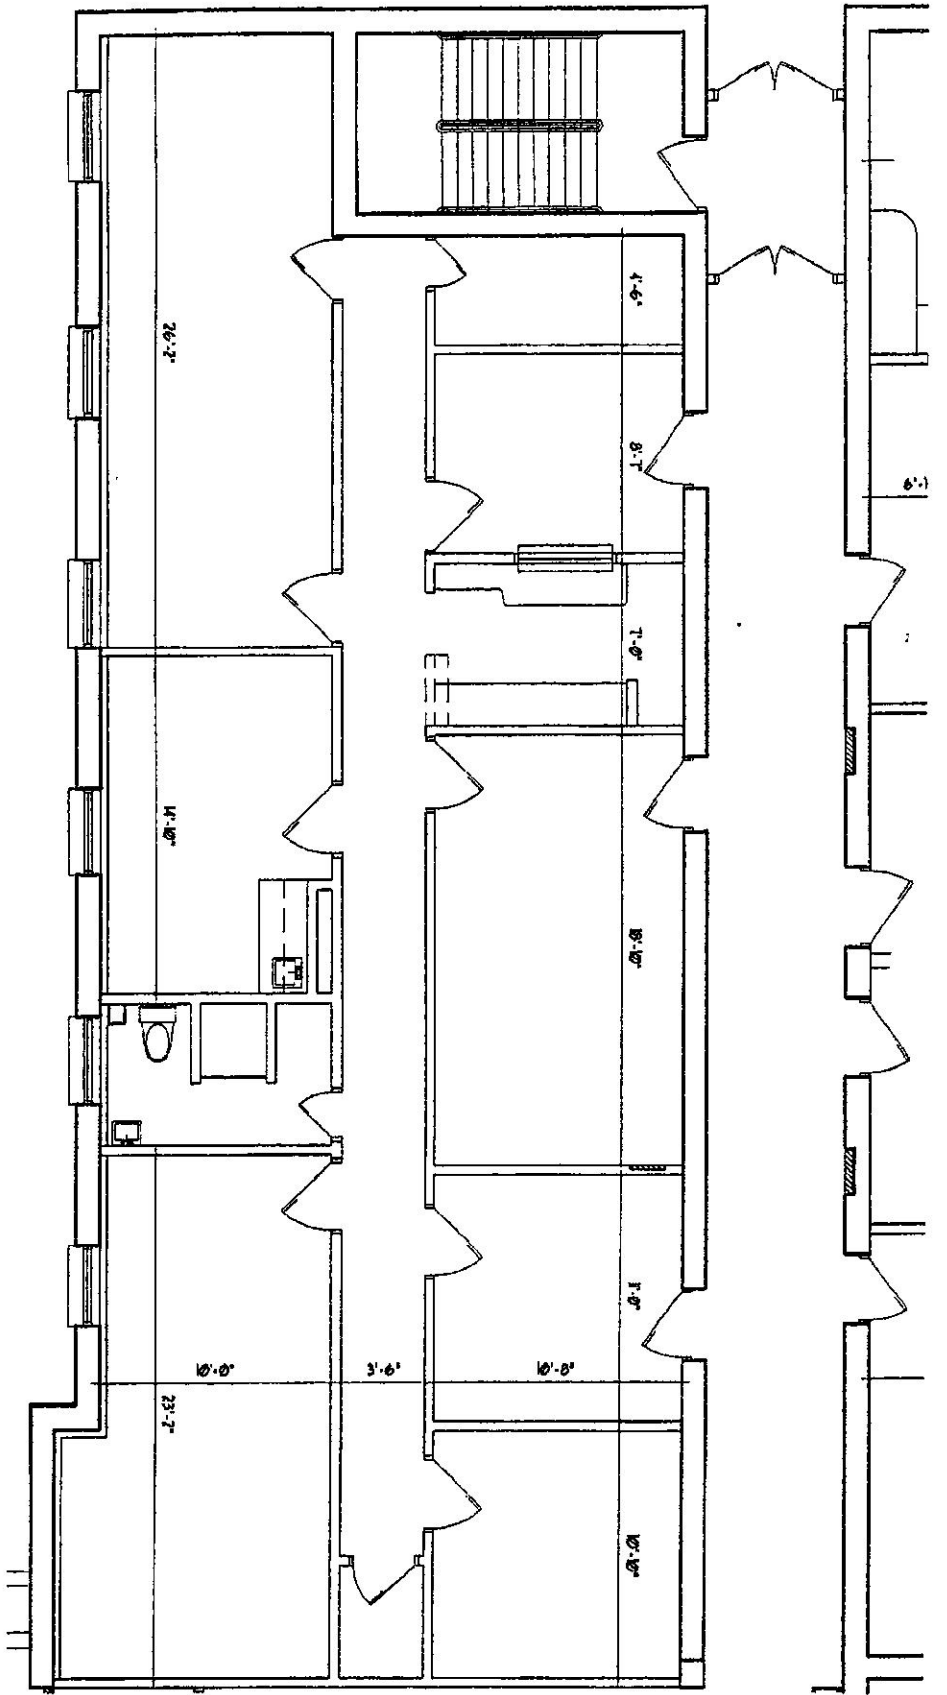

SUITE 101
SCALE: 1/8" = 1'-0"

A
EX-11


NOTE:
THESE DRAWINGS GRAPHICALLY REPRESENT THE EXISTING CONDITIONS OF THIS SPACE, AS KNOWN, BUT ARE NOT GUARANTEED ACCURATE. CONTRACTORS, DESIGN FIRMS, AND VENDORS UTILIZING THIS INFORMATION ARE RESPONSIBLE FOR FIELD VERIFICATION OF THE SITE.

VERIFIED: 03/16/03

AREA: 1684 SF

LOCATION KEY PLAN
FIRST FLOOR-SUITE 101

NO SCALE

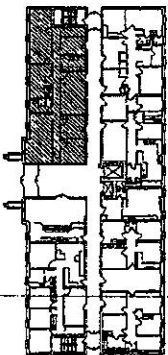


PROCESS
CREATIVE STUDIOS

PROCESS CREATIVE STUDIOS INC.
1986 WEST 25TH STREET, SUITE 300
CLEVELAND, OH 44115
216.627.2000
216.627.2001 FAX
www.Process-Creative.com
studio@processcreative.com

CRYSTAL EMPIRE
MEDICAL BUILDING
25101 NORTH LAKE AND BLVD.

FIRST FLOOR-SUITE 101
04/04/03
SCALE: 1/8" = 1'-0"

EX-11

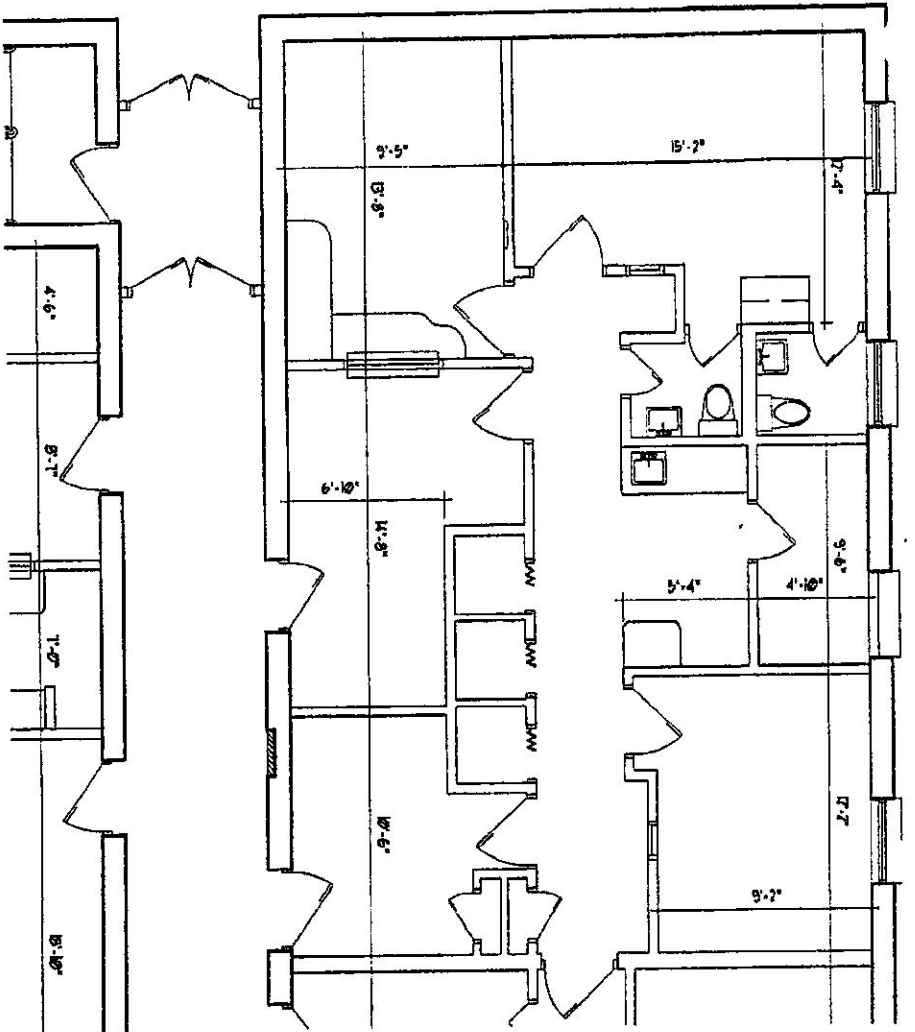


SUITE 102
 SCALE: 1/8" = 1'-0"




NOTE:
 THESE DRAWINGS GRAPHICALLY REPRESENT THE EXISTING CONDITIONS OF THIS SPACE, AS KNOWN, BUT ARE NOT GUARANTEED ACCURATE. CONTRACTORS, DESIGN FIRMS, AND VENDORS UTILIZING THIS INFORMATION ARE RESPONSIBLE FOR FIELD VERIFICATION OF THE SITE.

VERIFIED: 03/26/03 AREA: 1256 SF

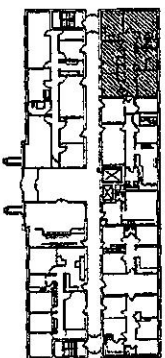

LOCATION KEY PLAN
 FIRST FLOOR-SUITE 102 NO SCALE

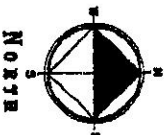



PROCESS
 CREATIVE STUDIOS

PROCESS CREATIVE STUDIOS INC.
 800 WEST 20TH STREET, SUITE 300
 CLEVELAND, OH 44113
 216.622.2000
 216.622.2001 FAX
 www.ProcessCreative.com
 info@ProcessCreative.com


CRYSTAL EMPIRE
 MEDICAL BUILDING
 25101 NORTH LAKELAND BLVD.

FIRST FLOOR-SUITE 102
 04.04.03
 SCALE: 1/8" = 1'-0"

EX-12

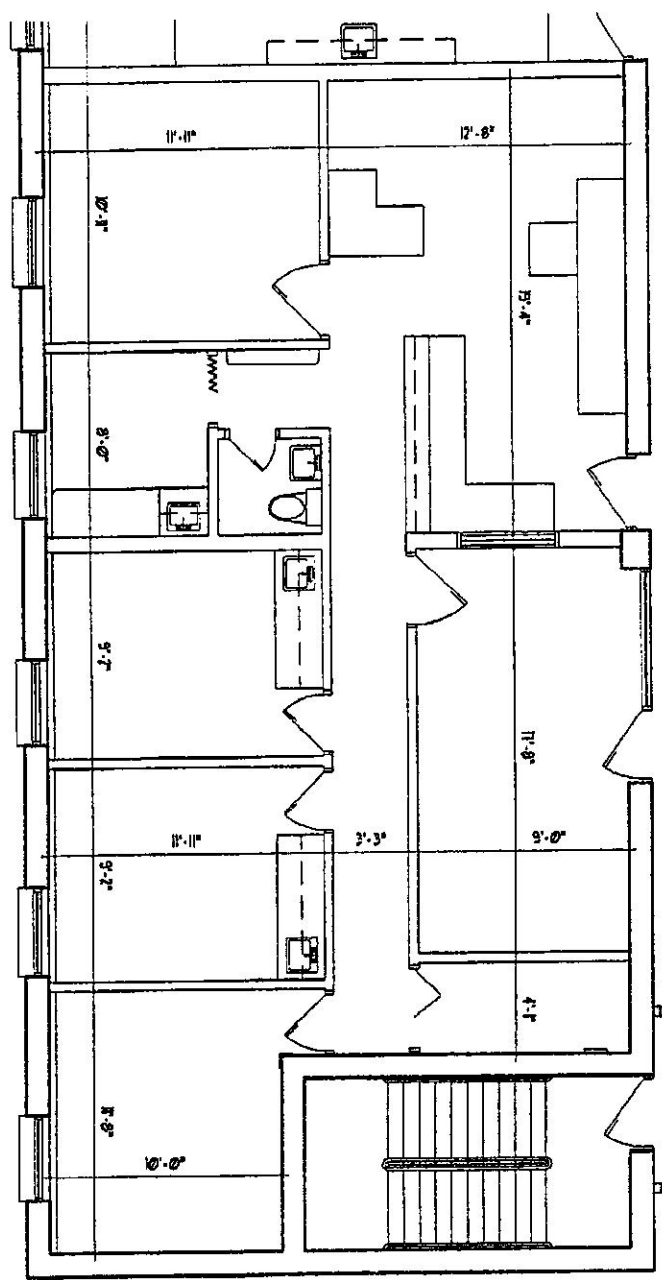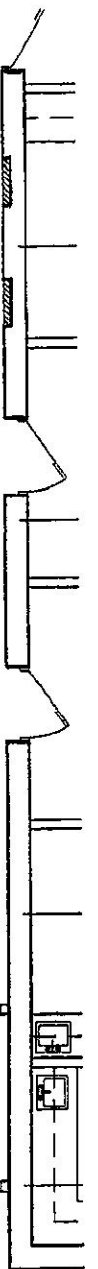


SUITE 105
 SCALE: 1/8" = 1'-0"
 A
 EX-14

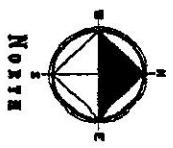

NOTE:
 THESE DRAWINGS GRAPHICALLY REPRESENT THE EXISTING CONDITIONS OF THIS SPACE, AS KNOWN, BUT ARE NOT GUARANTEED ACCURATE. CONTRACTORS, DESIGN FIRMS, AND VENDORS UTILIZING THIS INFORMATION ARE RESPONSIBLE FOR FIELD VERIFICATION OF THE SITE.

VERIFIED: 0326 03 AREA: 1,155 SF

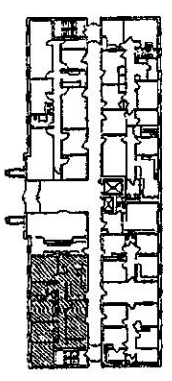

LOCATION KEY PLAN
 FIRST FLOOR-SUITE 105 NO SCALE


PROCESS
 CREATIVE STUDIOS

PROCESS CREATIVE STUDIOS INC.
 789 WEST 25TH STREET, SUITE 200
 CLEVELAND, OH 44113
 216.622.2800
 216.622.2801 FAX
 www.ProcessCreative.com
 info@ProcessCreative.com

CRYSTAL EMPIRE
 MEDICAL BUILDING
 25101 NORTH LAKELAND BLVD.

FIRST FLOOR-SUITE 105
 040403
 SCALE: 1/8" = 1'-0"

EX-14

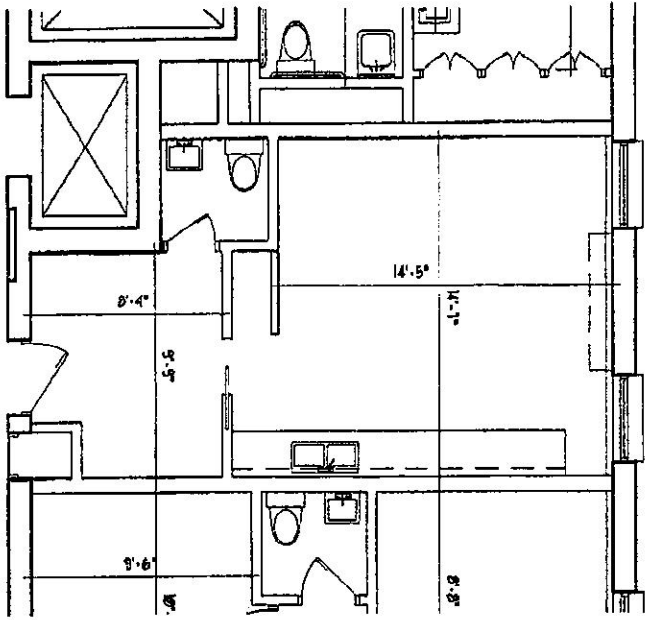


SUITE 106
SCALE: 1/8" = 1'-0"


A
EX-15

NOTE:
THESE DRAWINGS GRAPHICALLY REPRESENT THE EXISTING CONDITIONS OF THIS SPACE, AS KNOWN, BUT ARE NOT GUARANTEED ACCURATE. CONTRACTORS, DESIGN FIRMS, AND VENDORS UTILIZING THIS INFORMATION ARE RESPONSIBLE FOR FIELD VERIFICATION OF THE SITE.

VERIFIED: 03/26/03 AREA: 351 SF

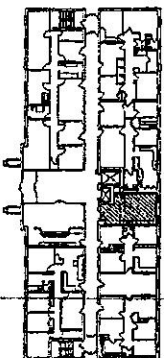

LOCATION KEY PLAN
FIRST FLOOR-SUITE 106 NO SCALE

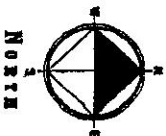


CRYSTAL BFP/RE
MEDICAL BUILDING
2570 NORTH LAKELAND BLVD.
FIRST FLOOR-SUITE 106
04/04/03
SCALE: 1/8" = 1'-0"

PROCESS
CREATIVE STUDIOS

PROCESS CREATIVE STUDIOS INC.
999 WEST 20TH STREET, SUITE 300
CLEVELAND, OH 44113
216.627.2800
216.627.2801 FAX
www.ProcessCreative.com
info@ProcessCreative.com

EX-15

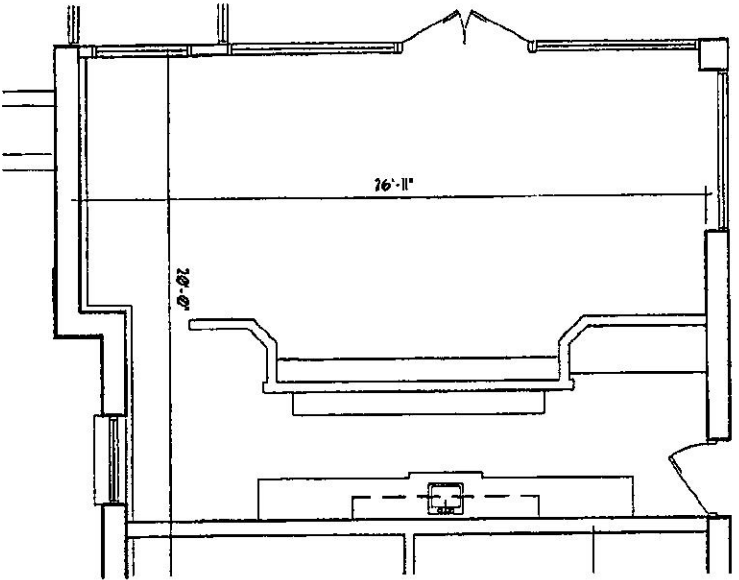



PRESENTATION ROOM
 SCALE: 1/8"=1'-0"
 A
 EX-17

PROCESS
 CREATIVE STUDIOS

PROCESS CREATIVE STUDIOS INC.
 1800 WEST 29TH STREET, SUITE 508
 CLEVELAND, OH 44113
 216.622.2800
 216.622.2801 FAX
 www.processcreative.com
 studio@processcreative.com

NOTE:
 THESE DRAWINGS GRAPHICALLY REPRESENT THE EXISTING CONDITIONS OF THIS SPACE, AS KNOWN, BUT ARE NOT GUARANTEED ACCURATE. CONTRACTORS, DESIGN FIRMS, AND VENDORS UTILIZING THIS INFORMATION ARE RESPONSIBLE FOR FIELD VERIFICATION OF THE SITE.


VERIFIED: 03/16/03 AREA: 532 SF

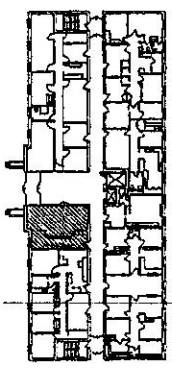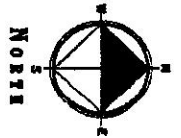

LOCATION KEY PLAN
 FIRST FLOOR-PRES, RM, NO SCALE


CRYSTAL EMPIRE
 MEDICAL BUILDING
 25101 NORTH LAKELAND BLVD.
 FIRST FLOOR-PRES, RM
 040403
 SCALE: 1/8"=1'-0"

EX-17

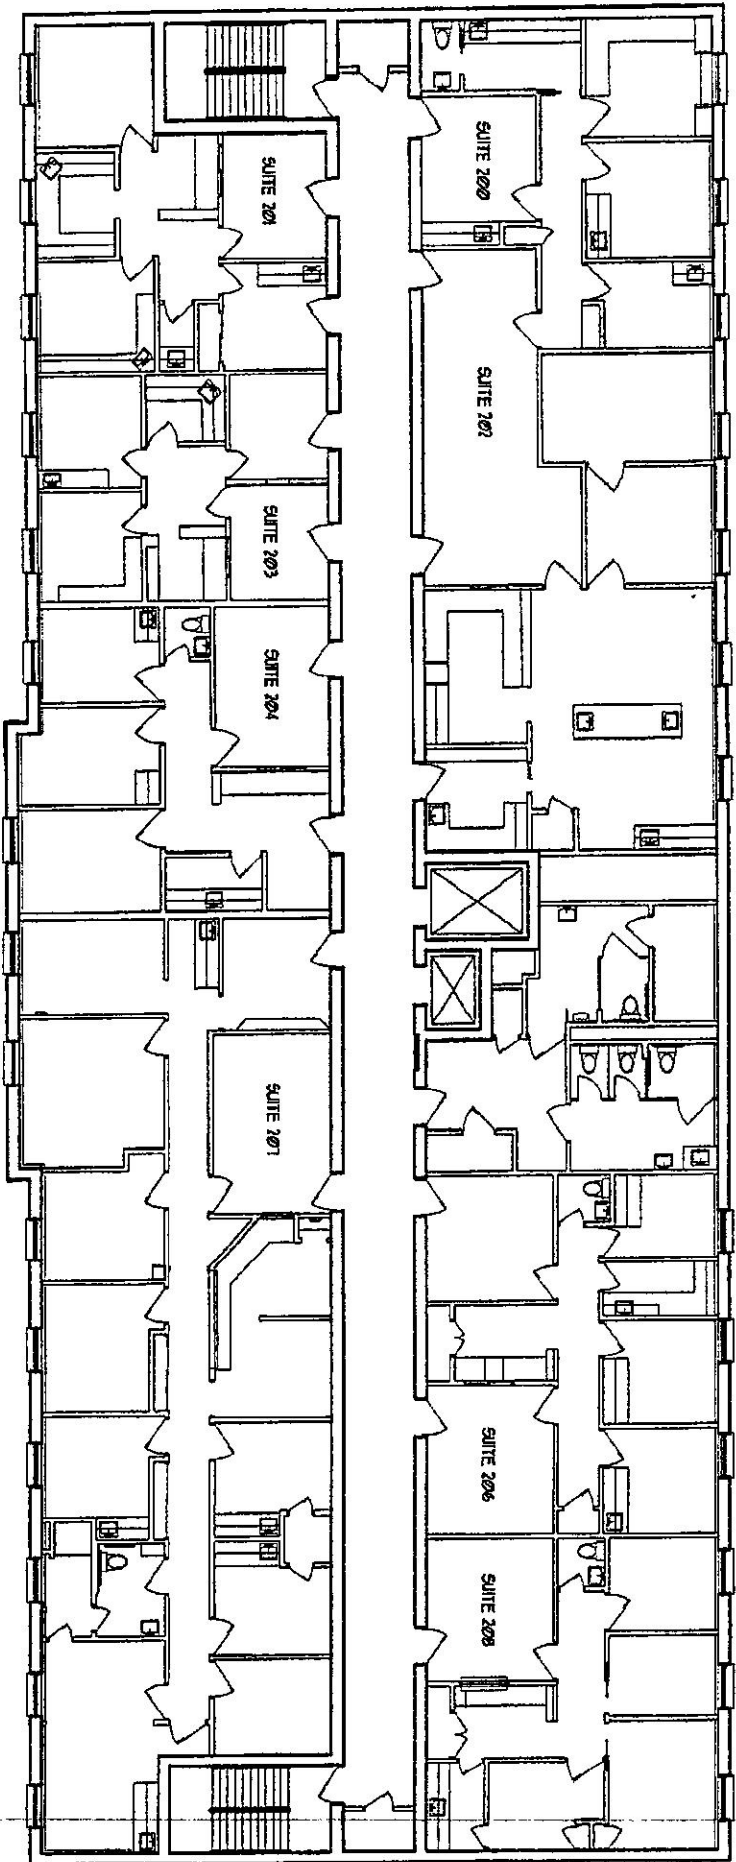


SECOND FLOOR PLAN

SCALE: 1/16" = 1'-0"

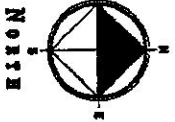

NOTE:
 THESE DRAWINGS GRAPHICALLY REPRESENT THE EXISTING CONDITIONS OF THIS SPACE, AS KNOWN, BUT ARE NOT GUARANTEED ACCURATE. CONTRACTORS, DESIGN FIRMS, AND VENDORS UTILIZING THIS INFORMATION ARE RESPONSIBLE FOR FIELD VERIFICATION OF THE SITE.

VERIFIED: 04/04/03

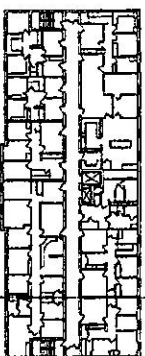

LOCATION KEY PLAN
 SECOND FLOOR

NO SCALE

CRYSTAL EMPRISE
 MEDICAL BUILDING
 25101 NORTH LAKELAND BLVD.


SECOND FLOOR PLAN
 04/08/03
 SCALE: 1/16" = 1'-0"

PROCESS

CREATIVE STUDIOS


PROCESS CREATIVE STUDIOS INC.
 100 WEST 200TH STREET, SUITE 300
 CLEVELAND, OH 44113
 216.427.2800
 216.427.2801 FAX
 www.ProcessCreative.com
 info@ProcessCreative.com

EX-2A

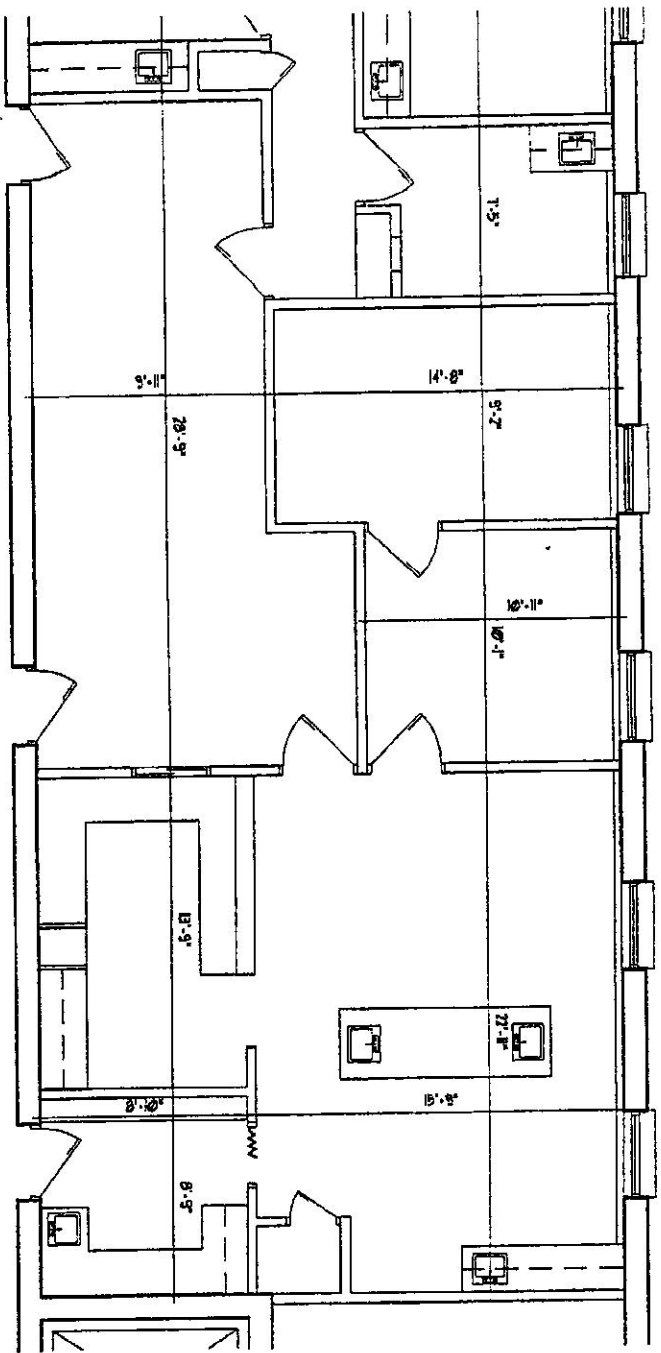


SUITE 200
SCALE: 1/8" = 1'-0"

A
EX-21

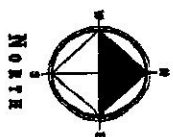

NOTE:
THESE DRAWINGS GRAPHICALLY REPRESENT THE EXISTING CONDITIONS OF THIS SPACE, AS KNOWN, BUT ARE NOT GUARANTEED ACCURATE. CONTRACTORS, DESIGN FIRMS, AND VENDORS UTILIZING THIS INFORMATION ARE RESPONSIBLE FOR FIELD VERIFICATION OF THE SITE.

VERIFIED: 04.04.03 AREA: 1112 SF

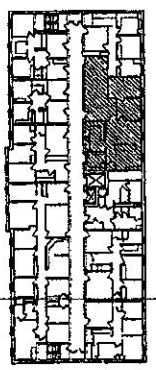

LOCATION KEY PLAN
SECOND FLOOR-SUITE 200 NO SCALE


CRYSTAL EMPRIE
MEDICAL BUILDING
25101 NORTH LAKELAND BLVD.
SECOND FLOOR-SUITE 200
04.08.03
SCALE: 1/8" = 1'-0"

PROCESS

CREATIVE STUDIOS


PROCESS CREATIVE STUDIOS INC.
669 WEST 29TH STREET, SUITE 300
CLEVELAND, OH 44115
216.822.2898
216.822.2891 FAX
www.ProcessCreative.com
info@ProcessCreative.com

EX-2.1

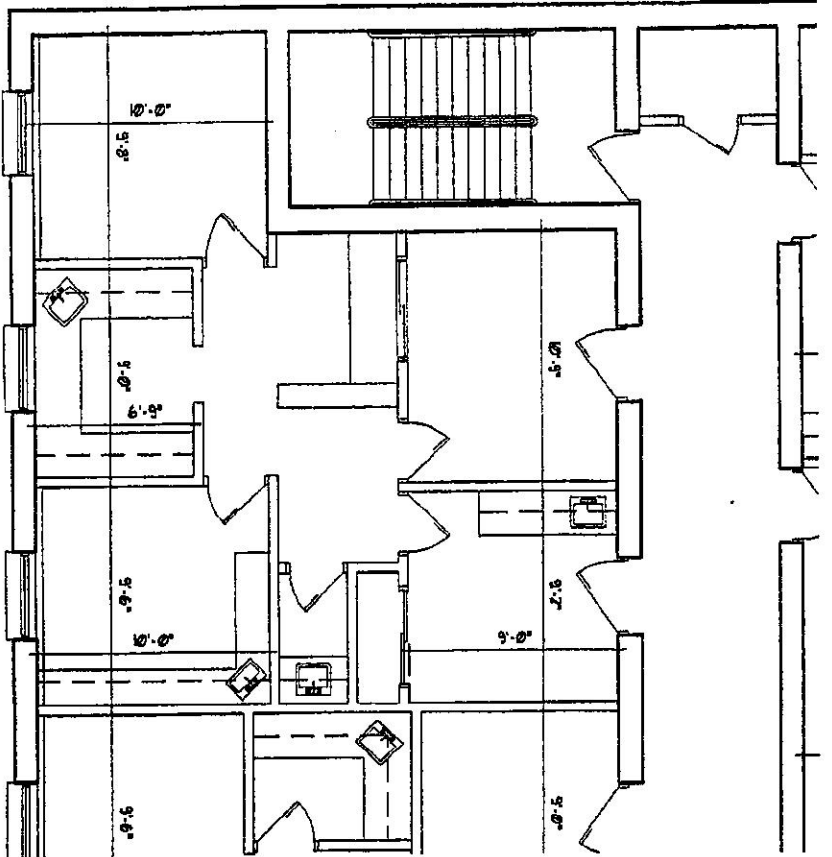


SUITE 201
SCALE: 1/8"=1'-0"

A
EX-22

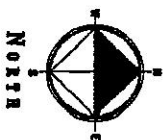

NOTE:
THESE DRAWINGS GRAPHICALLY REPRESENT THE EXISTING CONDITIONS OF THIS SPACE, AS KNOWN, BUT ARE NOT GUARANTEED ACCURATE. CONTRACTORS, DESIGN FIRMS, AND VENDORS UTILIZING THIS INFORMATION ARE RESPONSIBLE FOR FIELD VERIFICATION OF THE SITE.

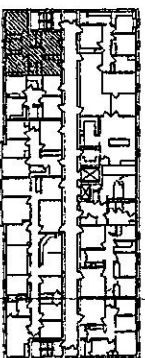

VERIFIED: 04/04/03 AREA: 599 SF

LOCATION KEY PLAN
SECOND FLOOR-SUITE 201 ND SCALE

CRYSTAL EXP/IRE
MEDICAL BUILDING
25701 NORTH LAKELAND BLVD.


SECOND FLOOR-SUITE 201
04/08/03
SCALE: 1/8"=1'-0"

PROCESS

CREATIVE STUDIOS

PROCESS CREATIVE STUDIOS INC.
100 WEST 20TH STREET, SUITE 200
MILWAUKEE, WI 53224
TEL: 414.224.1111
FAX: 414.224.1112
www.processstudios.com
info@processstudios.com


EX-22

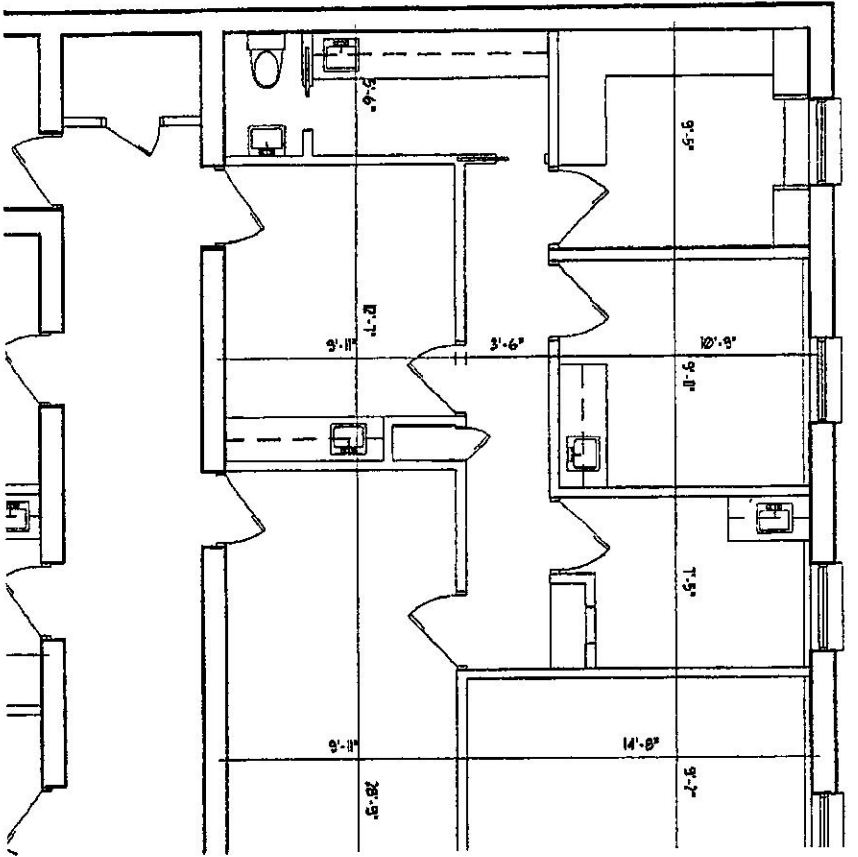


SUITE 202
 SCALE: 1/8" = 1'-0"
 A
 EX-23

NOTE:
 THESE DRAWINGS GRAPHICALLY REPRESENT THE EXISTING CONDITIONS OF THIS SPACE, AS KNOWN, BUT ARE NOT GUARANTEED ACCURATE. CONTRACTORS, DESIGN FIRMS, AND VENDORS UTILIZING THIS INFORMATION ARE RESPONSIBLE FOR FIELD VERIFICATION OF THE SITE.

VERIFIED: 04/04/03 AREA: 602 SF

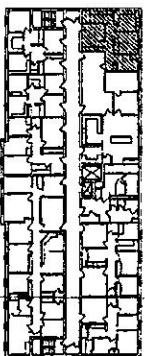

LOCATION KEY PLAN
 SECOND FLOOR - SUITE 202
 NO SCALE

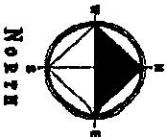


PROCESS
 CREATIVE STUDIOS

PROCESS CREATIVE STUDIOS INC.
 386 WEST 25TH STREET, SUITE 200
 CLEVELAND, OH 44115
 216.827.2800
 216.827.2891 FAX
 www.ProcessCreative.com
 info@ProcessCreative.com


CRYSTAL EMPRIE
 MEDICAL BUILDING
 25101 NORTH LAKELAND BLVD.

SECOND FLOOR - SUITE 202
 04/08/03
 SCALE: 1/8" = 1'-0"


EX-23

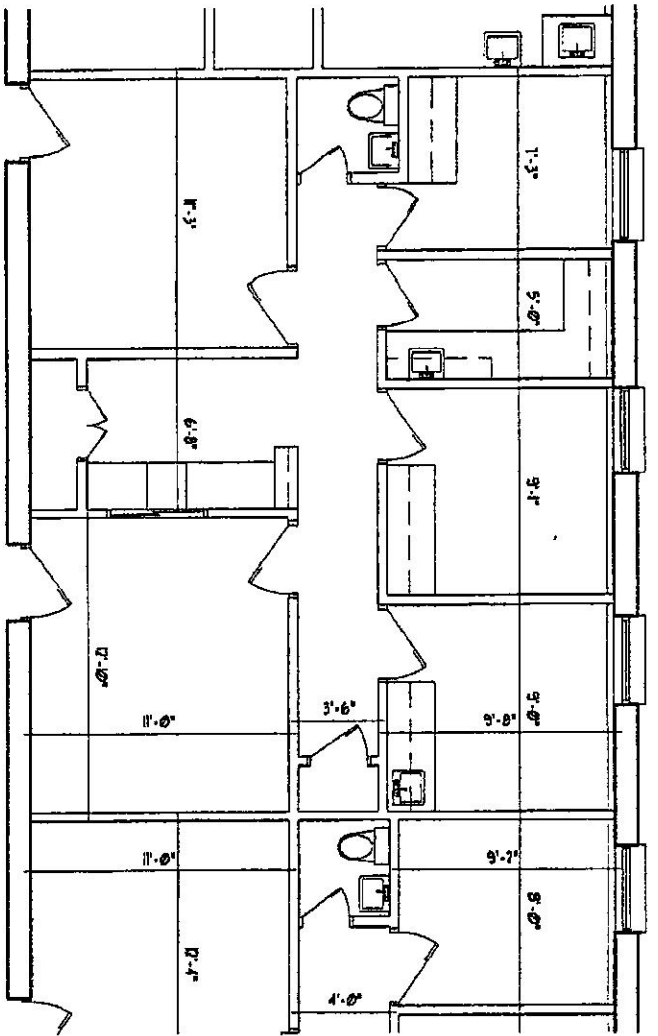

SUITE 206
 SCALE: 1/8" = 1'-0"
 A
 EX-26

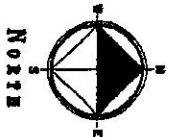

NOTE:
 THESE DRAWINGS GRAPHICALLY REPRESENT THE EXISTING CONDITIONS OF THIS SPACE, AS KNOWN, BUT ARE NOT GUARANTEED ACCURATE. CONTRACTORS, DESIGN FIRMS, AND VENDORS UTILIZING THIS INFORMATION ARE RESPONSIBLE FOR FIELD VERIFICATION OF THE SITE.

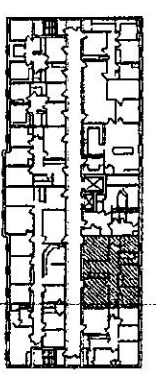

VERIFIED: 04/04/03 AREA: 800 SF LOCATION KEY PLAN
 SECOND FLOOR-SUITE 206 NO SCALE


PROCESS
 CREATIVE STUDIOS

PROCESS CREATIVE STUDIOS INC.
 199 WEST 29TH STREET, SUITE 300
 CLEVELAND, OH 44115
 216.222.2300
 216.822.2901 FAX
 www.ProcessCreativeStudios.com
 studio@ProcessCreativeStudios.com

CRYSTAL EMPIRE
 MEDICAL BUILDING
 25101 NORTH LAKELAND BLVD.


SECOND FLOOR-SUITE 206
 04/03/03
 SCALE: 1/8" = 1'-0"

EX-26

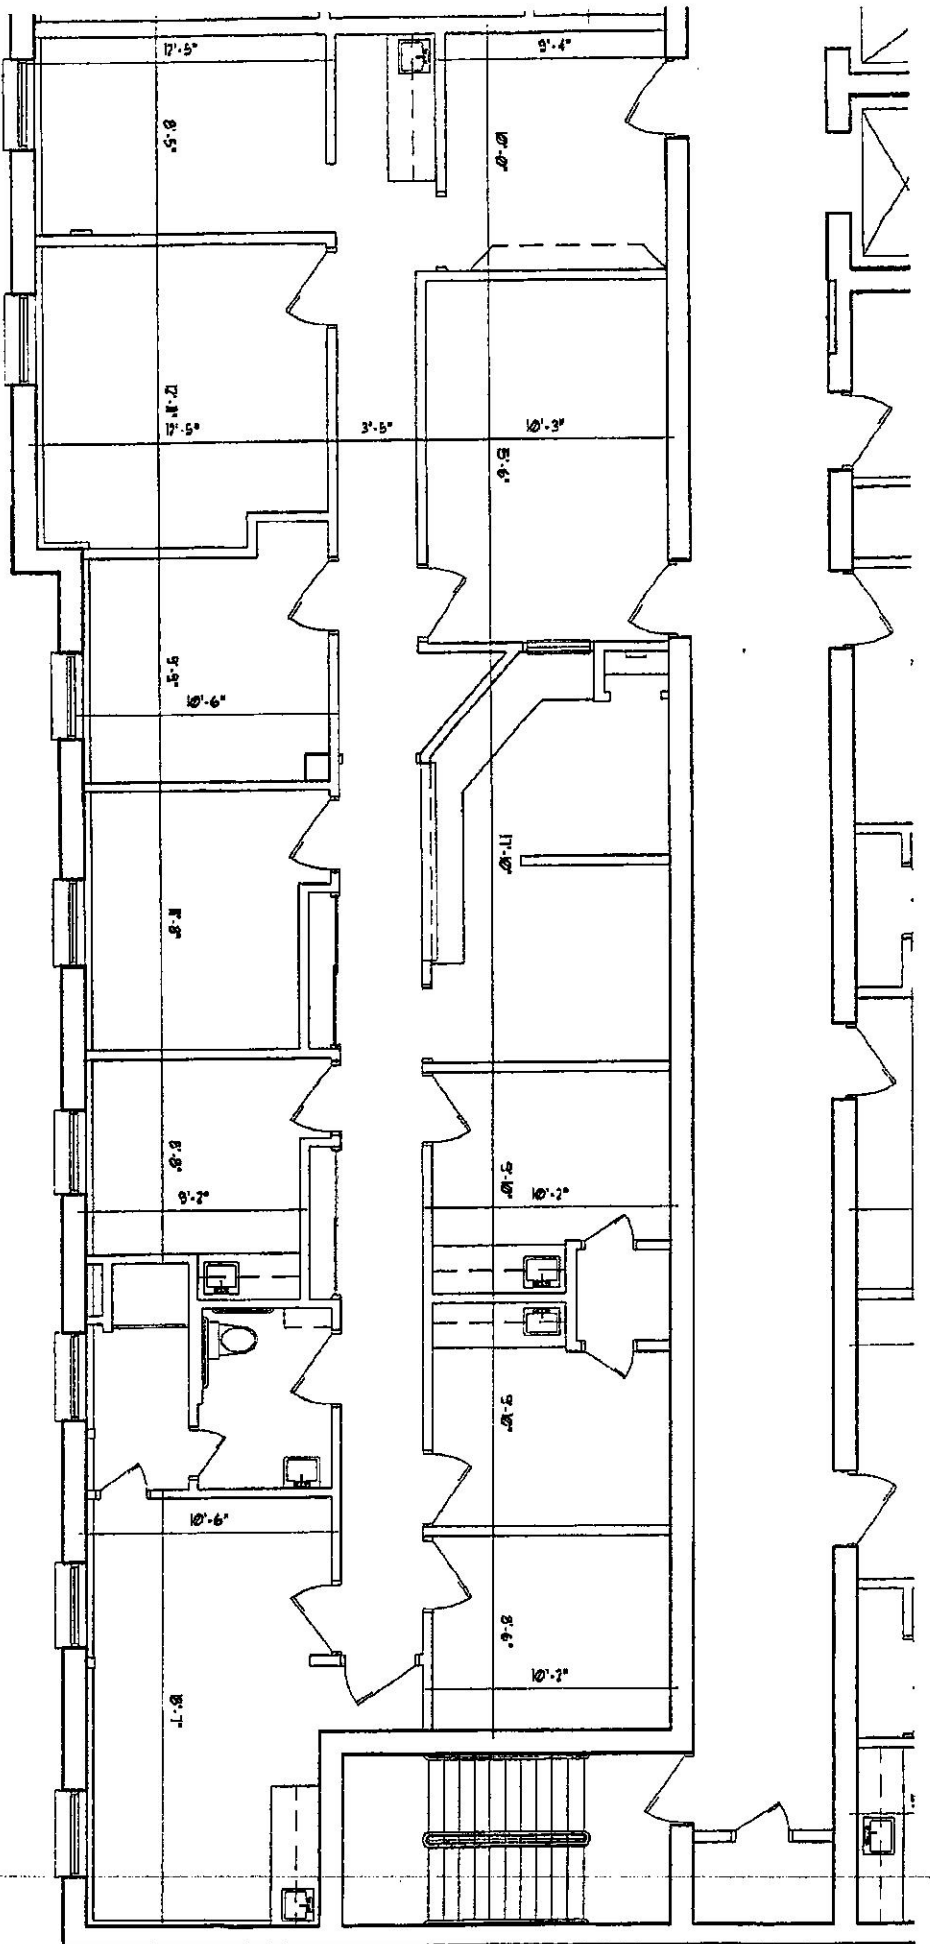


SUITE 207
SCALE: 1/8"=1'-0"

A
EX-2.1

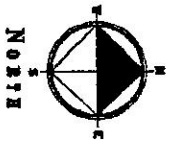

NOTE:
THESE DRAWINGS GRAPHICALLY REPRESENT THE EXISTING CONDITIONS OF THIS SPACE, AS KNOWN, BUT ARE NOT GUARANTEED ACCURATE. CONTRACTORS, DESIGN FIRMS, AND VENDORS UTILIZING THIS INFORMATION ARE RESPONSIBLE FOR FIELD VERIFICATION OF THE SITE.

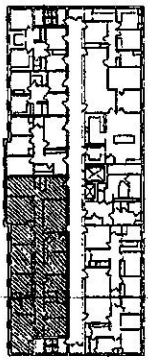


VERIFIED: 040403 AREA: 1918 SF LOCATION KEY PLAN
SECOND FLOOR-SUITE 201 NO SCALE

CRYSTAL EMPIRE
MEDICAL BUILDING
25701 NORTH LAKELAND BLVD.
SECOND FLOOR-SUITE 201
040803
SCALE: 1/8"=1'-0"


PROCESS
CREATIVE STUDIOS
PROCESS CREATIVE STUDIOS INC.
400 WEST 29TH STREET, SUITE 300
CLEVELAND, OH 44115
216.622.2800 FAX
www.processstudios.com
info@processstudios.com

EX-2.1

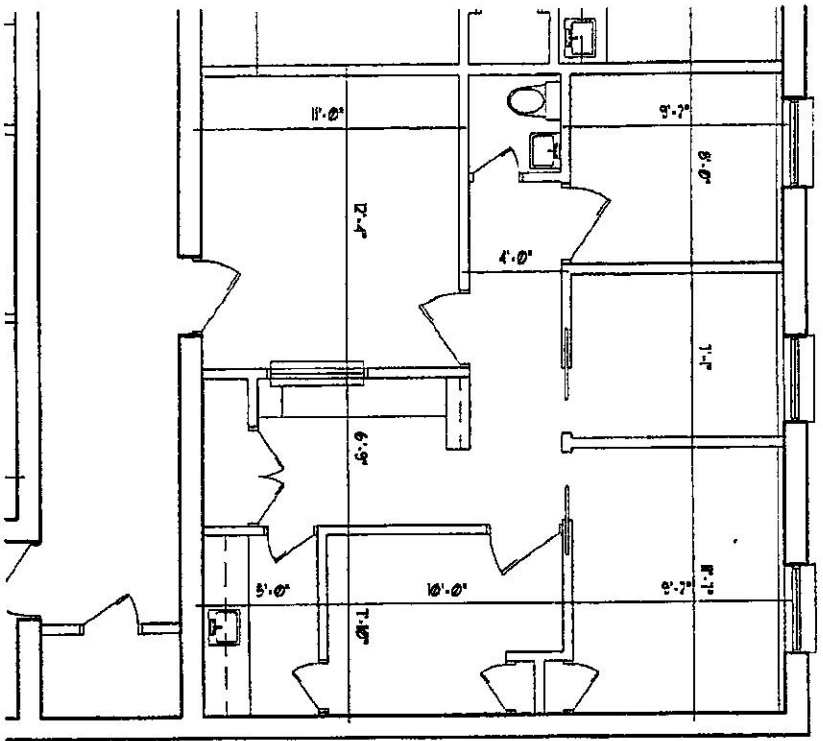


SUITE 208
SCALE: 1/8"=1'-0"

A
EX-28

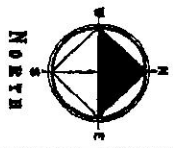

NOTE:
THESE DRAWINGS GRAPHICALLY REPRESENT THE EXISTING CONDITIONS OF THIS SPACE, AS KNOWN, BUT ARE NOT GUARANTEED ACCURATE. CONTRACTORS, DESIGN FIRMS, AND VENDORS UTILIZING THIS INFORMATION ARE RESPONSIBLE FOR FIELD VERIFICATION OF THE SITE.

VERIFIED: 04/04/03 AREA: 692 SF

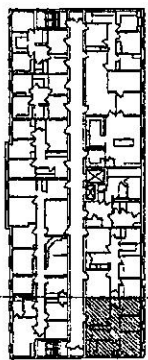

LOCATION KEY PLAN
SECOND FLOOR-SUITE 208 NO SCALE

CRYSTAL EMPIRE
MEDICAL BUILDING
25101 NORTH LAKELAND BLVD.
SECOND FLOOR-SUITE 208
04/08/03
SCALE: 1/8"=1'-0"

PROCESS
CREATIVE STUDIOS
PROCESS CREATIVE STUDIOS INC.
4083 WEST 28TH STREET, SUITE 300
DENVER, CO 80212
303.752.2800
www.processstudios.com


EX-28

Photo OPP.

Remix
Primary
Cafe

Possible
WALK

BRD

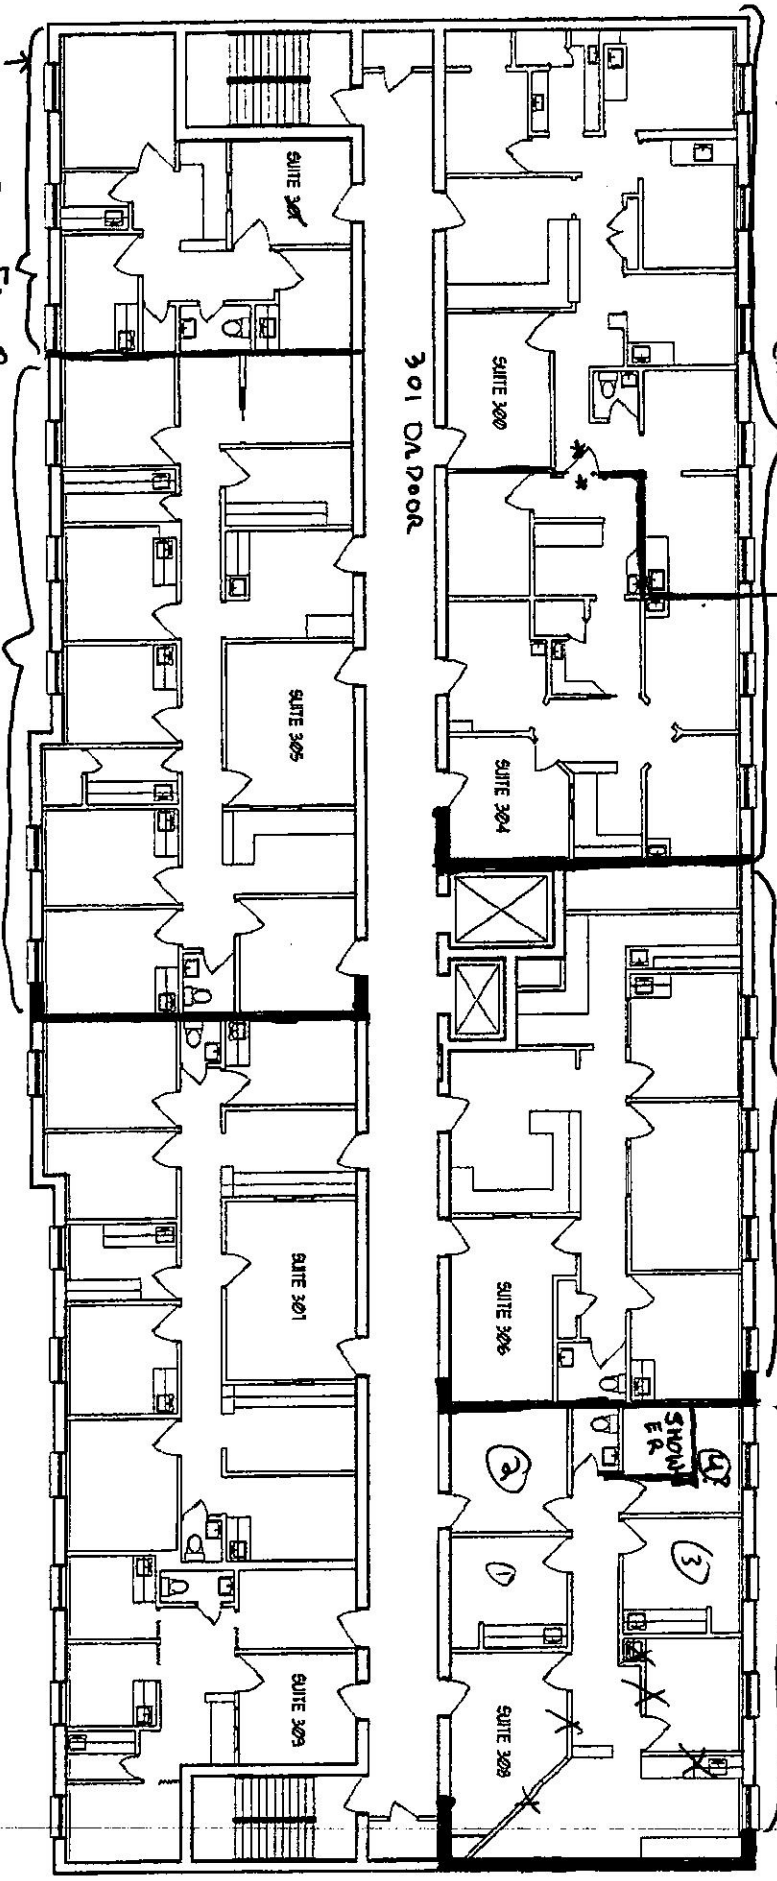

MARKED: 300 From
Debit

THIRD FLOOR PLAN
SCALE: 1/16" = 1'-0"


A
EX-3A

NORTH



NOTE:
THESE DRAWINGS GRAPHICALLY REPRESENT THE EXISTING CONDITIONS OF THIS SPACE, AS KNOWN, BUT ARE NOT GUARANTEED ACCURATE. CONTRACTORS, DESIGN FIRMS, AND VENDORS UTILIZING THIS INFORMATION ARE RESPONSIBLE FOR FIELD VERIFICATION OF THE SITE.

VERIFIED: 040403

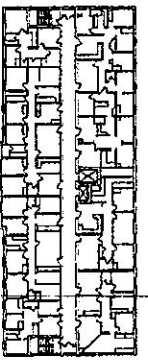

LOCATION KEY PLAN
THIRD FLOOR

NO SCALE

PROCESS
CREATIVE STUDIOS

PROCESS CREATIVE STUDIOS INC.
788 WEST 28TH STREET, SUITE 300
CHICAGO, ILLINOIS 60608
312.627.2800
212.627.2801 FAX
www.ProcessCreative.com
info@ProcessCreative.com

CRYSTAL ENGINEER
MEDICAL BUILDING
25120 NORTH LAKELAND BLVD.


THIRD FLOOR PLAN
040803
SCALE: 1/16" = 1'-0"

EX-3A


12/5/13 - VACCINANT


12/5/13 - Great space, ready for Dr. Doctor.

- needs basic cleaning
- possible WAC/spit (300-304)

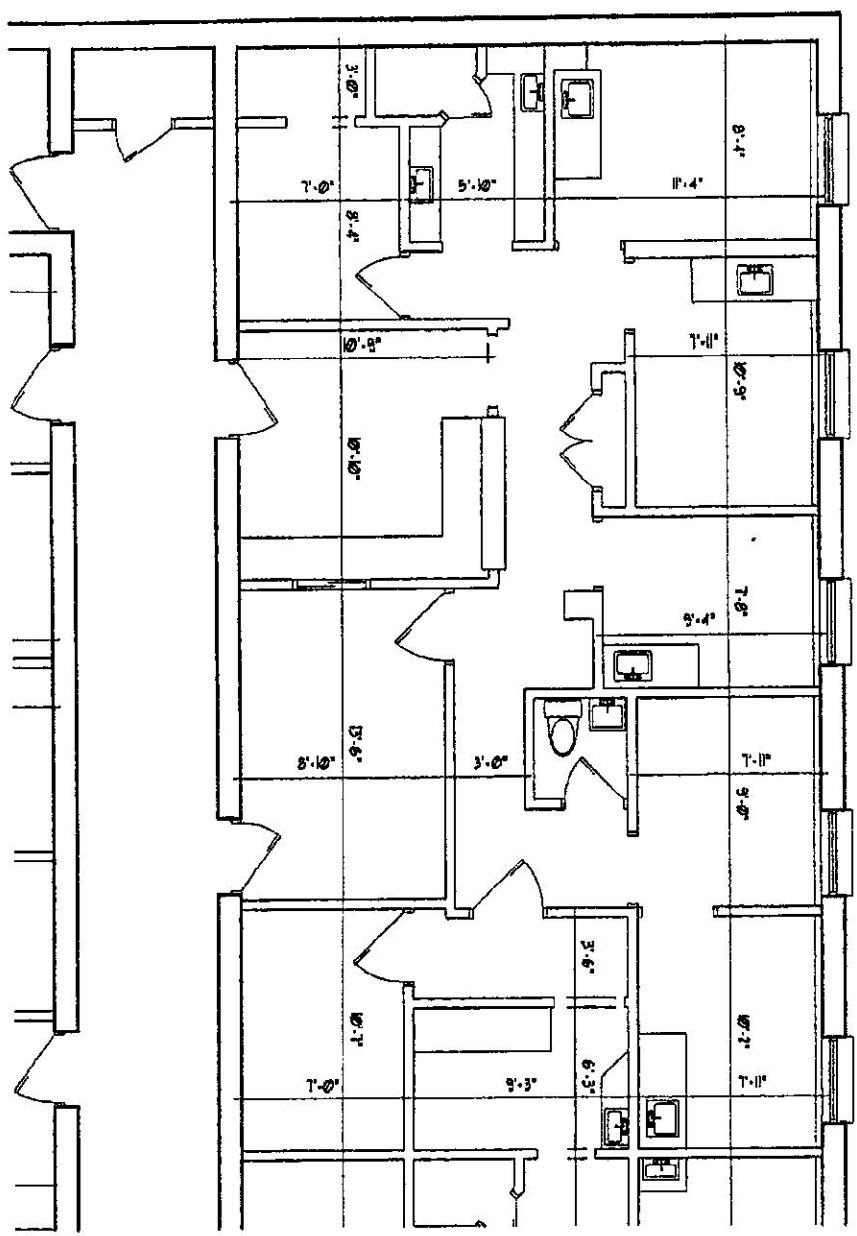

SUITE 300 - 301 on Door
 SCALE: 1/8" = 1'-0"
 A
 EX-31

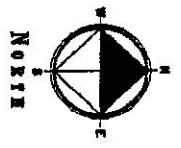
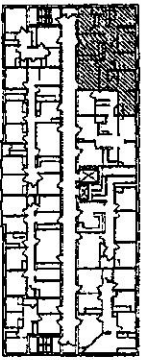
<p>NOTE: THESE DRAWINGS GRAPHICALLY REPRESENT THE EXISTING CONDITIONS OF THIS SPACE, AS KNOWN, BUT ARE NOT GUARANTEED ACCURATE. CONTRACTORS, DESIGN FIRMS, AND VENDORS UTILIZING THIS INFORMATION ARE RESPONSIBLE FOR FIELD VERIFICATION OF THE SITE.</p>	
<p>VERIFIED: 04/04/03</p>	<p>AREA: 1020 SF</p>
<p>LOCATION KEY PLAN THIRD FLOOR - SUITE 300</p>	<p>NO SCALE</p>

PROCESS
 CREATIVE STUDIOS

PROCESS CREATIVE STUDIOS INC.
 100 WEST 25TH STREET, SUITE 300
 CLEVELAND, OH 44115
 216.627.2000
 216.627.2001 FAX
 www.ProcessCreative.com
 info@ProcessCreative.com


CRYSTAL EMPRIE
 MEDICAL BUILDING
 25101 NORTH LAKELAND BLVD.

THIRD FLOOR - SUITE 300
 04/08/03
 SCALE: 1/8" = 1'-0"


EX-31

12/5/13: Empty

12/5/13: Good shape, needs cleaning/basic updates

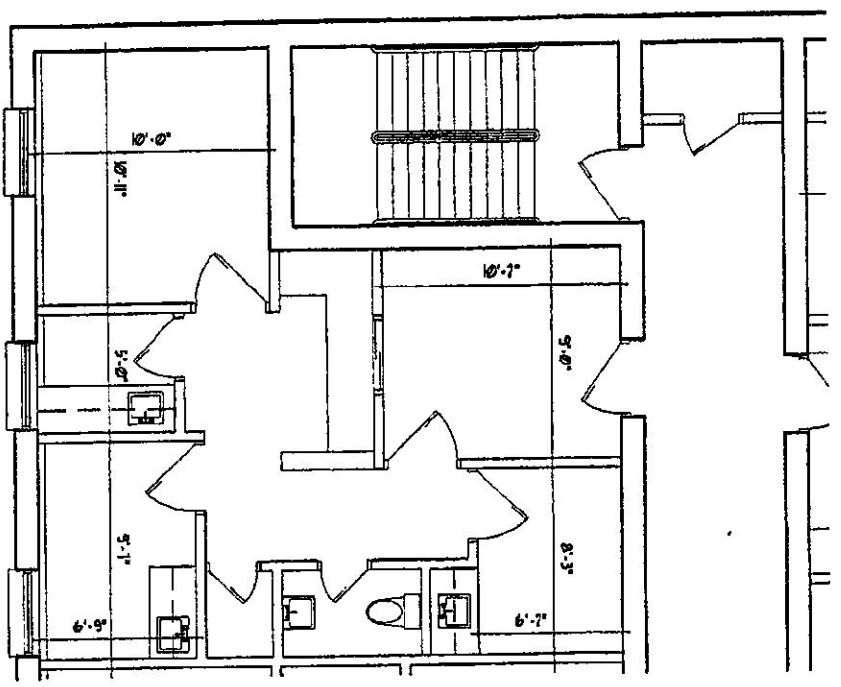

SUITE 301 (300 sq ft door)
 SCALE: 1/8" = 1'-0"
 A
 EX-32

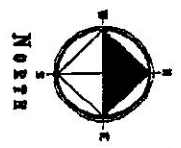

<p>NOTE: THESE DRAWINGS GRAPHICALLY REPRESENT THE EXISTING CONDITIONS OF THIS SPACE, AS KNOWN, BUT ARE NOT GUARANTEED ACCURATE. CONTRACTORS, DESIGN FIRMS, AND VENDORS UTILIZING THIS INFORMATION ARE RESPONSIBLE FOR FIELD VERIFICATION OF THE SITE.</p>		
<p>VERIFIED: 04/04/03</p>	<p>AREA: 533 SF</p>	
<p>LOCATION KEY PLAN THIRD FLOOR-SUITE 301</p>	<p>NO SCALE</p>	


CRYSTAL EMPIRE
 MEDICAL BUILDING
 25101 NORTH LAKELAND BLVD.
 THIRD FLOOR-SUITE 301
 040603
 SCALE: 1/8" = 1'-0"

PROCESS
 CREATIVE STUDIOS


PROCESS CREATIVE STUDIOS INC.
 300 WEST 20TH STREET, SUITE 300
 CLEVELAND, OH 44113
 216.427.2689
 216.427.2611 FAX
 www.ProcessCreative.com
 info@processcreative.com

EX-32

- PART OF / see Suite: 300

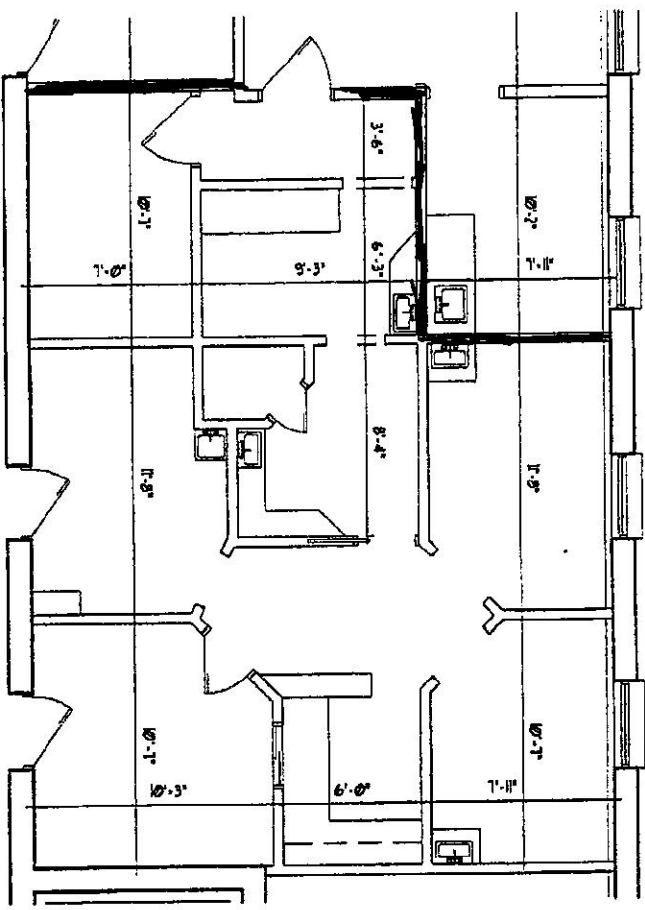


SUITE 304
SCALE: 1/8" = 1'-0"
A
EX-33

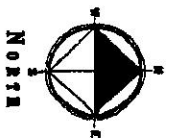

NOTE:
THESE DRAWINGS GRAPHICALLY REPRESENT THE EXISTING CONDITIONS OF THIS SPACE, AS KNOWN, BUT ARE NOT GUARANTEED ACCURATE. CONTRACTORS, DESIGN FIRMS, AND VENDORS UTILIZING THIS INFORMATION ARE RESPONSIBLE FOR FIELD VERIFICATION OF THE SITE.

VERIFIED: 040403 AREA: 154 SF

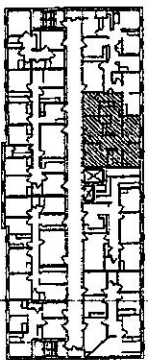

LOCATION KEY PLAN
THIRD FLOOR-SUITE 304
NO SCALE

CRYSTAL EMPIRE
MEDICAL BUILDING
25101 NORTH LAKELAND BLVD.

THIRD FLOOR-SUITE 304
040203
SCALE: 1/8" = 1'-0"

PROCESS

CREATIVE STUDIOS


PROCESS CREATIVE STUDIOS INC.
100 WEST 20TH STREET, SUITE 300
CLEVELAND OH 44115
214.822.2800
214.822.2801 FAX
www.ProcessCreative.com
studio@ProcessCreative.com

EX-33

12/5/13 - Vaccines




12/5/13 - Very Good
Stamp - Sew
OK

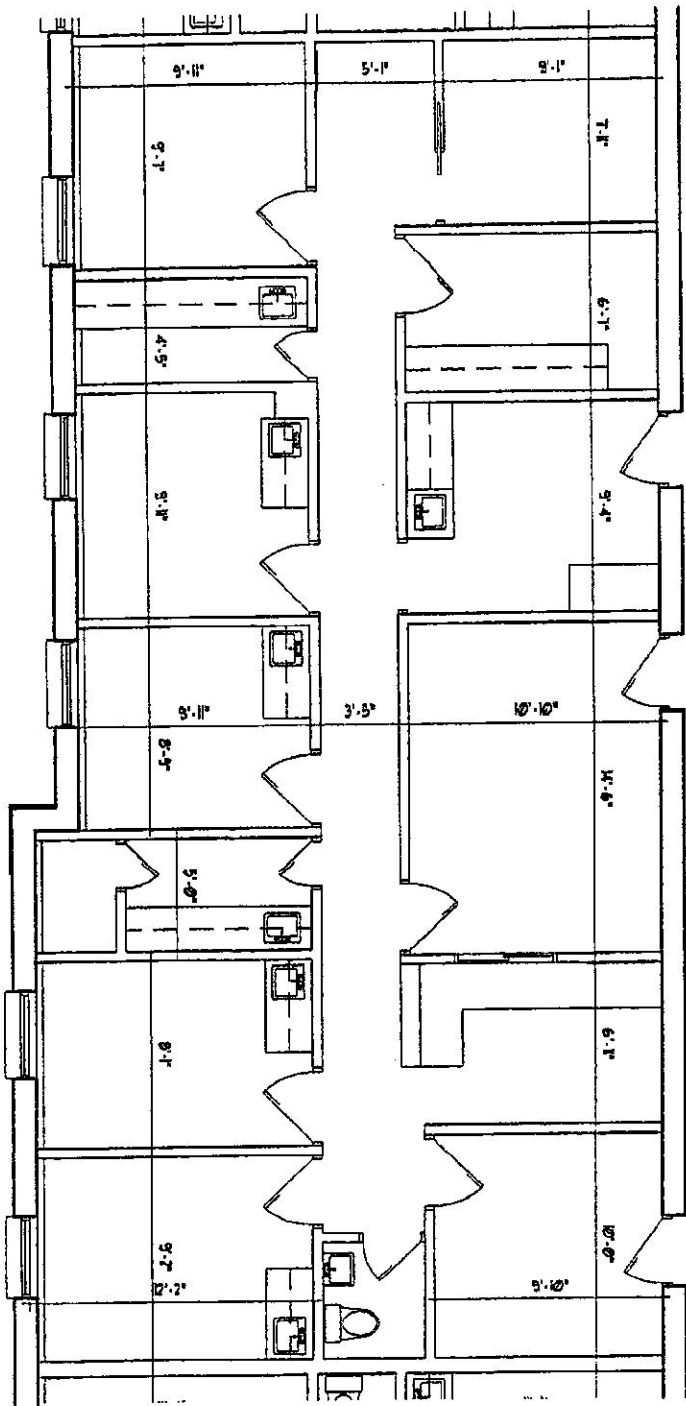

SUITE 305
SCALE: 1/8" = 1'-0"
A
EX-3.4

NOTE:
THESE DRAWINGS GRAPHICALLY REPRESENT THE EXISTING CONDITIONS OF THIS SPACE, AS KNOWN, BUT ARE NOT GUARANTEED ACCURATE. CONTRACTORS, DESIGN FIRMS, AND VENDORS UTILIZING THIS INFORMATION ARE RESPONSIBLE FOR FIELD VERIFICATION OF THE SITE.

VERIFIED: 040403
AREA: 1494 SF

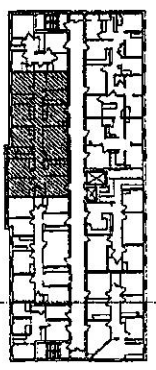

LOCATION KEY PLAN
THIRD FLOOR - SUITE 305
NO SCALE

PROCESS
CREATIVE STUDIOS

PROCESS CREATIVE STUDIOS INC.
698 WEST 20TH STREET, SUITE 300
CLEVELAND, OH 44115
216.221.2800
www.ProcessCreative.com
info@ProcessCreative.com


CRYSTAL EMPIRE
MEDICAL BUILDING
25101 NORTH LAKELAND BLVD.

THIRD FLOOR - SUITE 305
040803
SCALE: 1/8" = 1'-0"


EX-3.4

12/5/13 - Vaccinat

12/5/13 - Solid Shape; Simple
- could be call center

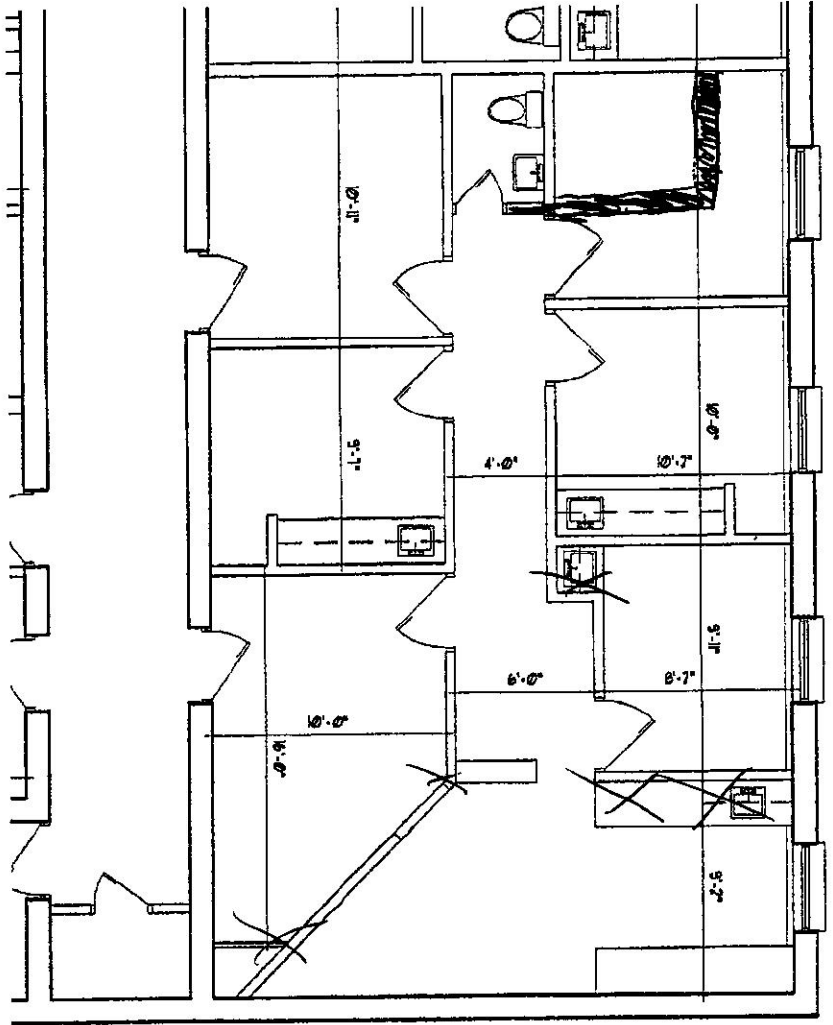


SUITE 308
SCALE: 1/8"=1'-0"
A
EX-3.1

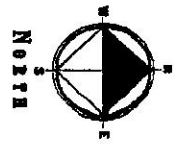

NOTE:
THESE DRAWINGS GRAPHICALLY REPRESENT THE EXISTING CONDITIONS OF THIS SPACE, AS KNOWN, BUT ARE NOT GUARANTEED ACCURATE. CONTRACTORS, DESIGN FIRMS, AND VENDORS UTILIZING THIS INFORMATION ARE RESPONSIBLE FOR FIELD VERIFICATION OF THE SITE.

VERIFIED: 04/04/03 AREA: 999 SF

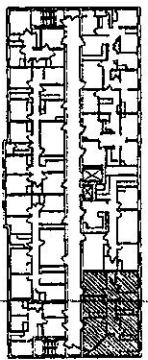

LOCATION KEY PLAN
THIRD FLOOR - SUITE 308
NO SCALE


PROCESS
CREATIVE STUDIOS

PROCESS CREATIVE STUDIOS INC.
400 WEST 29TH STREET, SUITE 300
DENVER, CO 80202
316.822.2900
www.ProcessCreative.com
info@ProcessCreative.com


CRYSTAL EMPLOYEE
MEDICAL BUILDING
25701 NORTH LAKELAND BLVD.

THIRD FLOOR - SUITE 308
040803
SCALE: 1/8"=1'-0"

EX-3.1

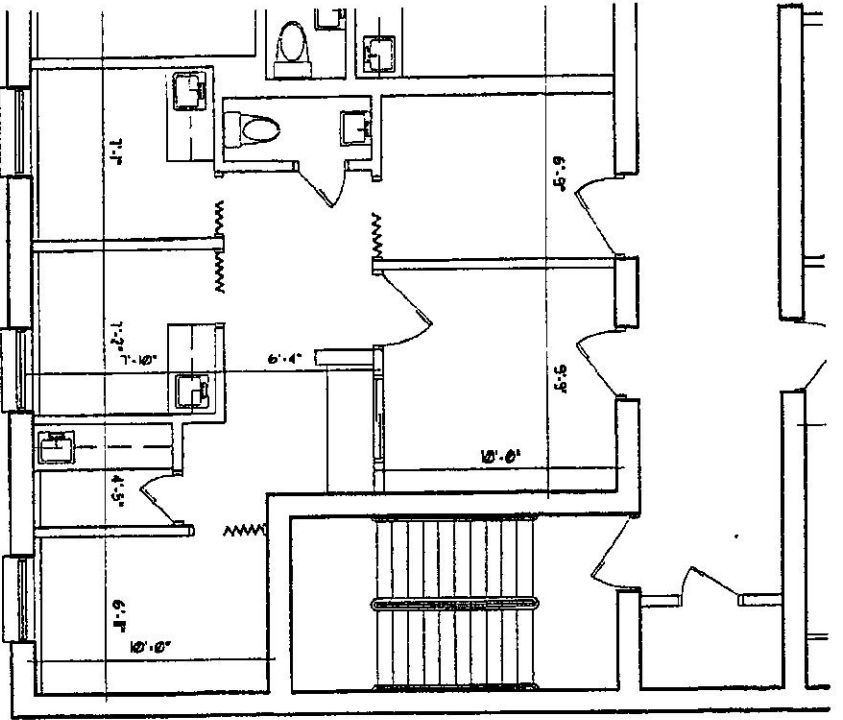


SUITE 309
SCALE: 1/8" = 1'-0"

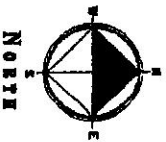

NOTE:
THESE DRAWINGS GRAPHICALLY REPRESENT THE EXISTING CONDITIONS OF THIS SPACE, AS KNOWN BUT ARE NOT GUARANTEED ACCURATE. CONTRACTORS, DESIGN FIRMS, AND VENDORS UTILIZING THIS INFORMATION ARE RESPONSIBLE FOR FIELD VERIFICATION OF THE SITE.

VERIFIED: 04/04/03 AREA: 579 SF

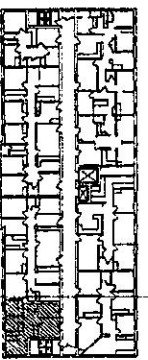


LOCATION KEY PLAN
THIRD FLOOR - SUITE 309 ND SCALE

CRYSTAL EMPIRE
MEDICAL BUILDING
25101 NORTH LAKELAND BLVD.
THIRD FLOOR - SUITE 309
04/08/03
SCALE: 1/8" = 1'-0"


PROCESS
CREATIVE STUDIOS
PROCESS CREATIVE STUDIOS INC.
304 WEST 24TH STREET, SUITE 300
DENVER, COLORADO 80202
TEL: 303.733.2211
FAX: 303.733.2211
WWW.PROCESSCREATIVESTUDIOS.COM
ARCHITECTURE/INTERIOR DESIGN

EX-38

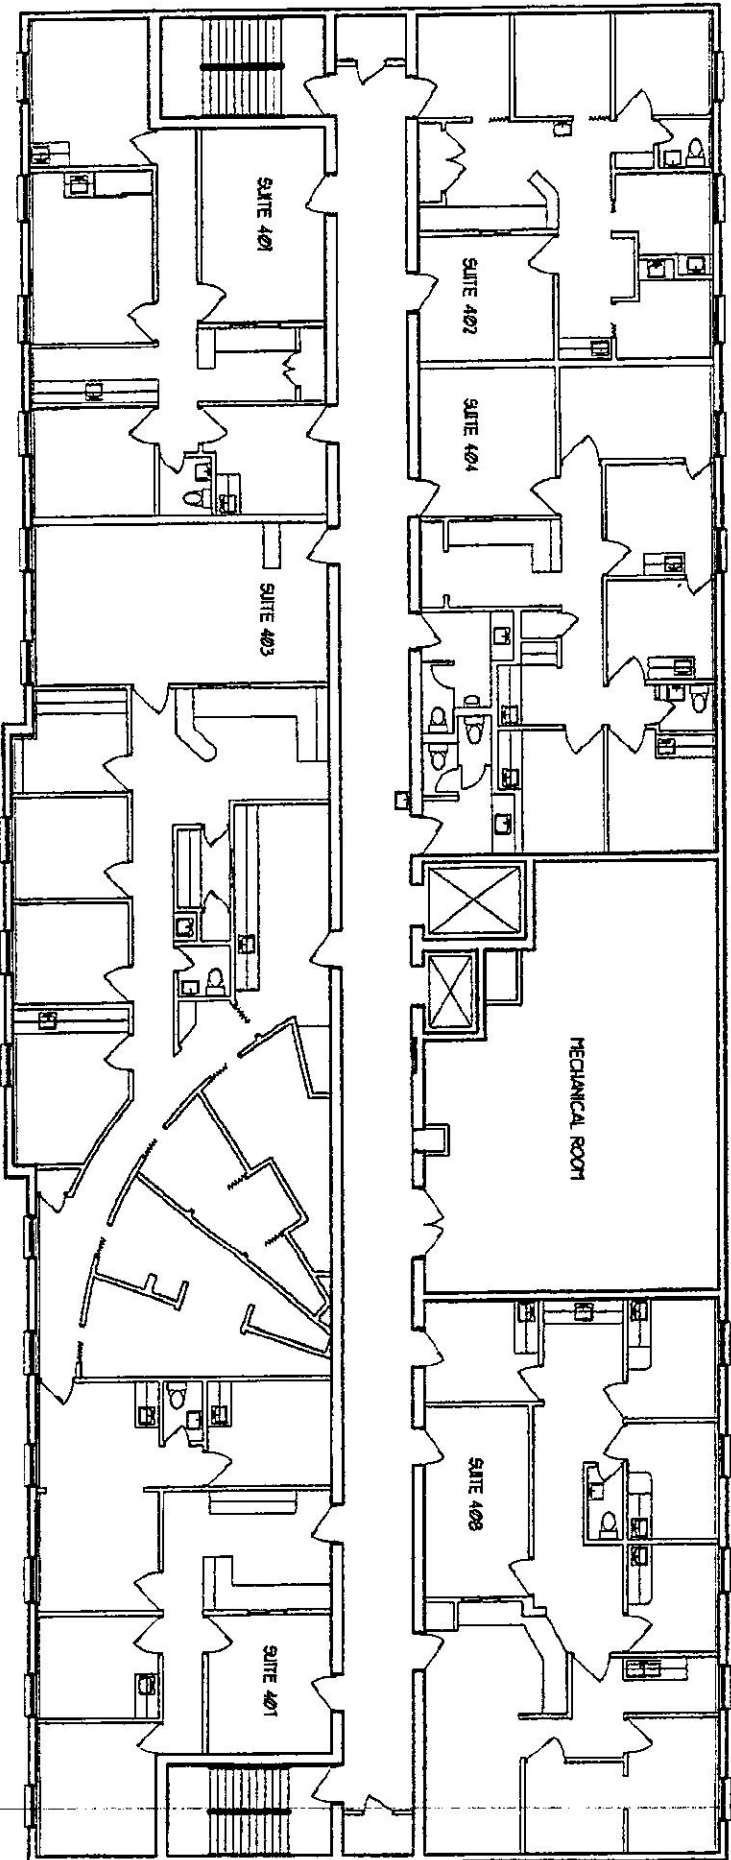


FOURTH FLOOR PLAN
 SCALE: 1/16" = 1'-0"

A
 EX-4A

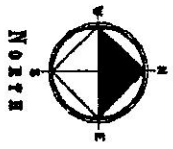

NOTE:
 THESE DRAWINGS GRAPHICALLY REPRESENT THE EXISTING CONDITIONS OF THIS SPACE, AS KNOWN, BUT ARE NOT GUARANTEED ACCURATE. CONTRACTORS, DESIGN FIRMS, AND VENDORS UTILIZING THIS INFORMATION ARE RESPONSIBLE FOR FIELD VERIFICATION OF THE SITE.

VERIFIED: 04/01/03

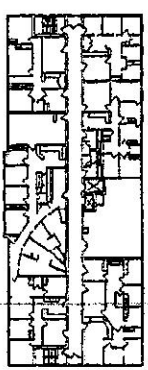

LOCATION KEY PLAN
 FOURTH FLOOR

NO SCALE


PROCESS
 CREATIVE STUDIOS

PROCESS CREATIVE STUDIOS INC.
 400 WEST 20TH STREET, SUITE 300
 CLEVELAND, OH 44115
 216.872.2800
 216.872.2801 FAX
 www.processcreativestudios.com
 info@processcreativestudios.com

CRYSTAL EMPRIE
 MEDICAL BUILDING
 25101 NORTH LAKELAND BLVD.

FOURTH FLOOR PLAN
 04/04/03
 SCALE: 1/16" = 1'-0"


EX-4A

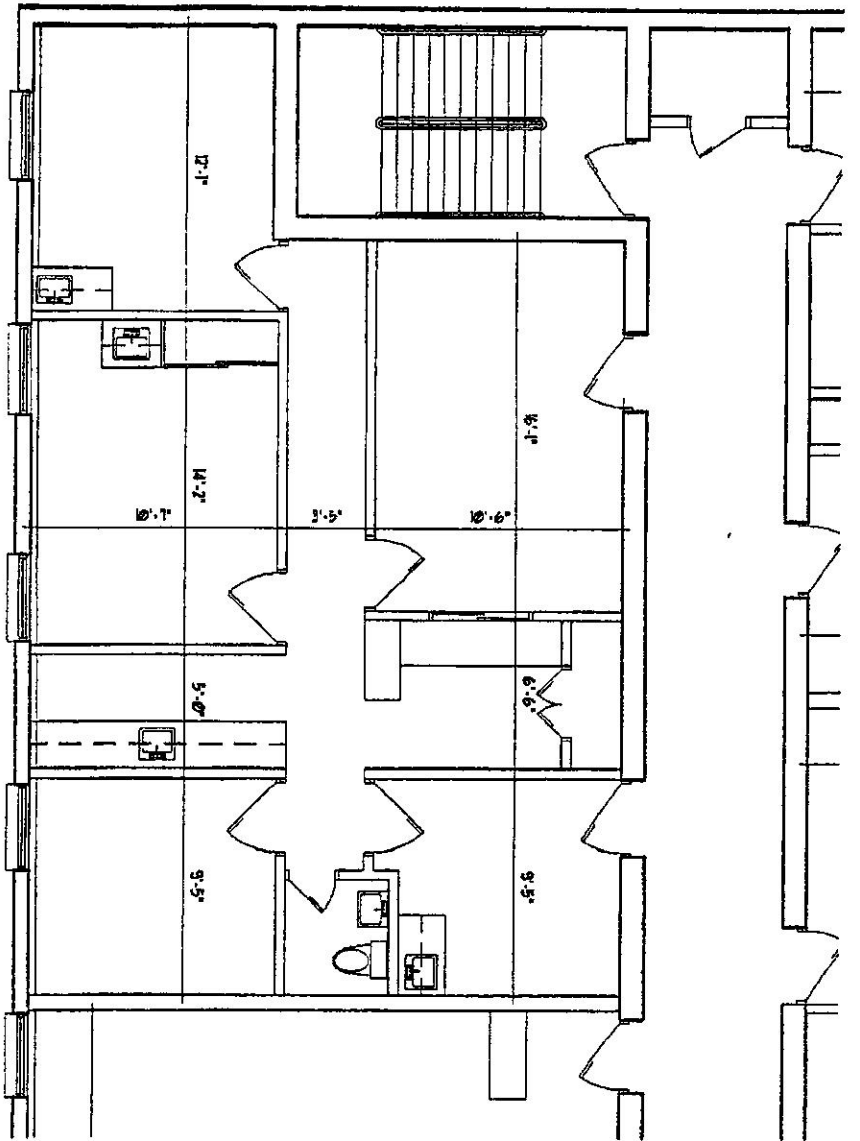


SUITE 401
 SCALE: 1/8"=1'-0"
 A
 EX-41

NOTE:
 THESE DRAWINGS GRAPHICALLY REPRESENT THE EXISTING CONDITIONS OF THIS SPACE, AS KNOWN, BUT ARE NOT GUARANTEED ACCURATE. CONTRACTORS, DESIGN FIRMS, AND VENDORS UTILIZING THIS INFORMATION ARE RESPONSIBLE FOR FIELD VERIFICATION OF THE SITE.

VERIFIED: 04/01/03 AREA: 933 SF

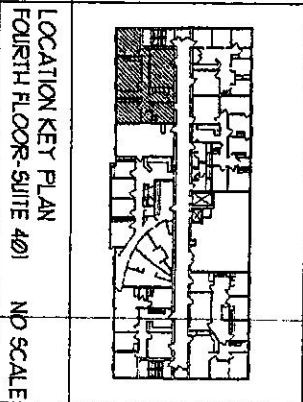

LOCATION KEY PLAN
 FOURTH FLOOR- SUITE 401 NO SCALE

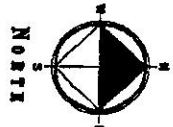


PROCESS
 CREATIVE STUDIOS

PROCESS CREATIVE STUDIOS INC.
 105 WEST 24TH STREET, SUITE 303
 CLEVELAND, OH 44115
 216.422.7298
 216.422.7291 FAX
 www.ProcessCreativeStudios.com
 studio@ProcessCreativeStudios.com

CRYSTAL EMPIRE
 MEDICAL BUILDING
 25101 NORTH LAKELAND BLVD.


FOURTH FLOOR- SUITE 401
 04/04/03
 SCALE: 1/8"=1'-0"

EX-41

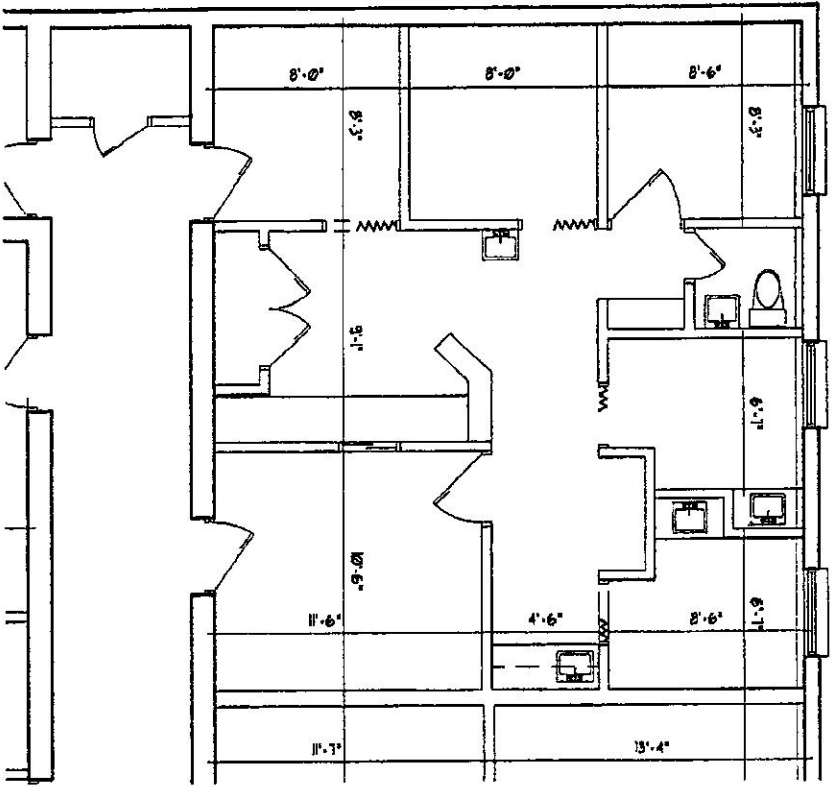


SUITE 402
SCALE: 1/8"=1'-0"

A
EX-42

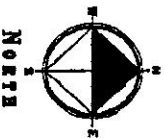

NOTE:
THESE DRAWINGS GRAPHICALLY REPRESENT THE EXISTING CONDITIONS OF THIS SPACE, AS KNOWN, BUT ARE NOT GUARANTEED ACCURATE. CONTRACTORS, DESIGN FIRMS, AND VENDORS UTILIZING THIS INFORMATION ARE RESPONSIBLE FOR FIELD VERIFICATION OF THE SITE.

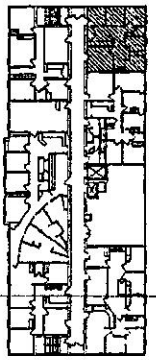

VERIFIED: 04/01/03 AREA: 134 SF

LOCATION KEY PLAN
FOURTH FLOOR-SUITE 402 NO SCALE



CRYSTAL EMPIRE
MEDICAL BUILDING
25101 NORTH LAKELAND BLVD.

FOURTH FLOOR-SUITE 402
04/04/03
SCALE: 1/8"=1'-0"

EX-42

PROCESS CREATIVE STUDIOS INC.
1000 WEST 23TH STREET, SUITE 300
DENVER, CO 80202
303.733.2800
www.ProcessCreative.com
info@ProcessCreative.com


PROCESS
CREATIVE STUDIOS

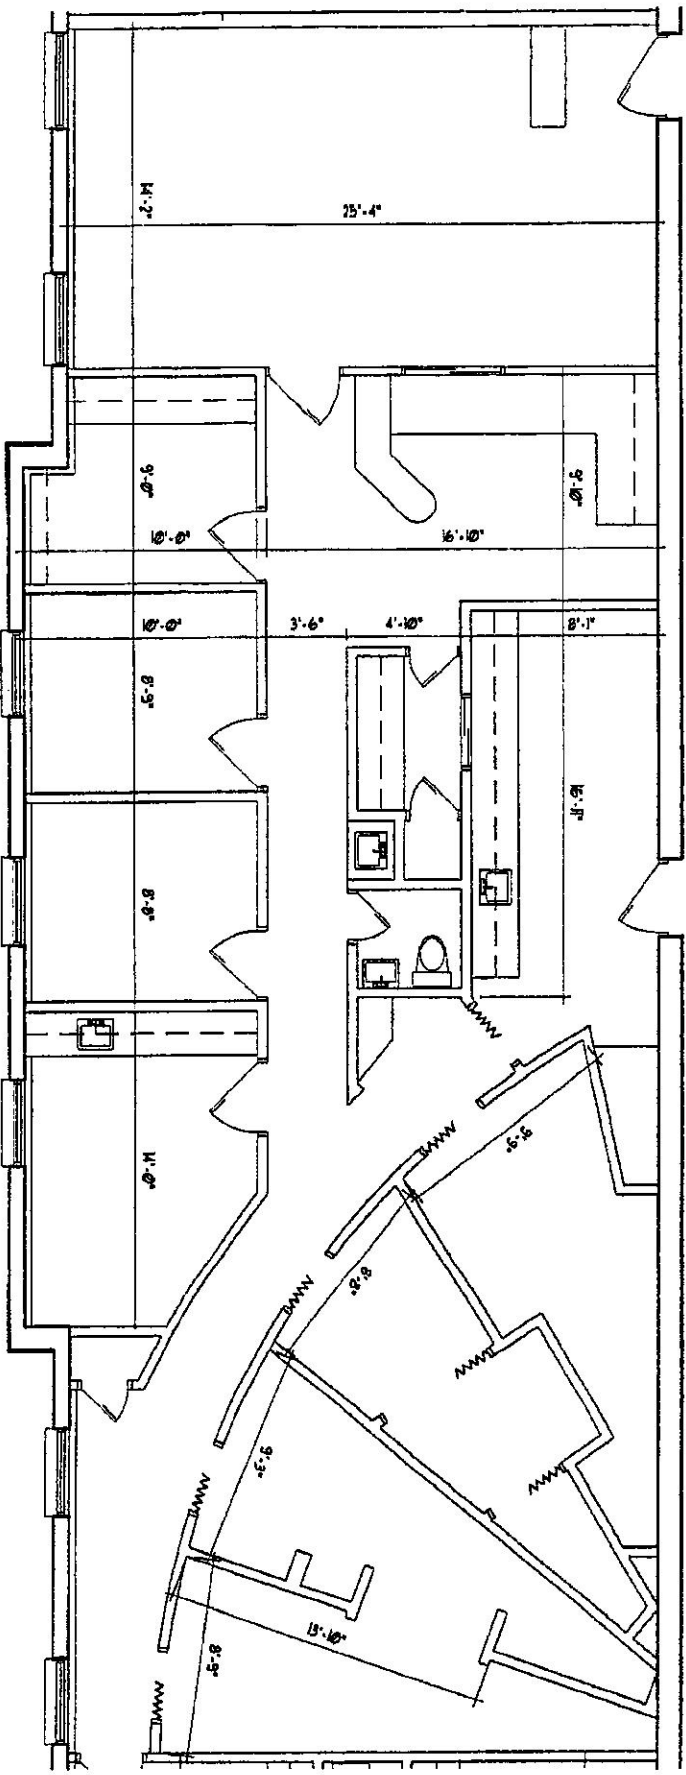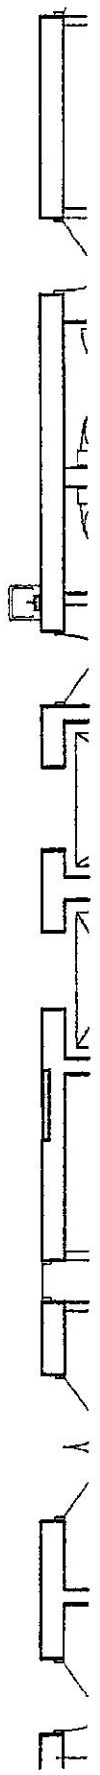

SUITE 403
SCALE: 1/8" = 1'-0"

A
EX-43

NOTE:
THESE DRAWINGS GRAPHICALLY REPRESENT THE EXISTING CONDITIONS OF THIS SPACE, AS KNOWN, BUT ARE NOT GUARANTEED ACCURATE. CONTRACTORS, DESIGN FIRMS, AND VENDORS UTILIZING THIS INFORMATION ARE RESPONSIBLE FOR FIELD VERIFICATION OF THE SITE.

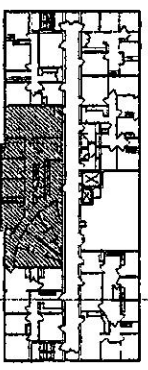

VERIFIED: 04/01/03 AREA: 1973 SF LOCATION KEY PLAN
FOURTH FLOOR-SUITE 403 NO SCALE



PROCESS
CREATIVE STUDIOS

PROCESS CREATIVE STUDIOS INC.
404 WEST 20TH STREET, SUITE 300
DENVER, CO 80202
303.733.2800 FAX
303.733.2801
www.processstudios.com

CRYSTAL EMPIRE
MEDICAL BUILDING
25101 NORTH LAKELAND BLVD.


FOURTH FLOOR-SUITE 403
04/04/03
SCALE: 1/8" = 1'-0"

EX-43

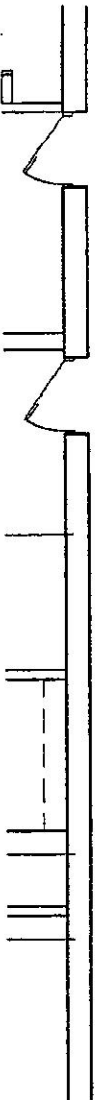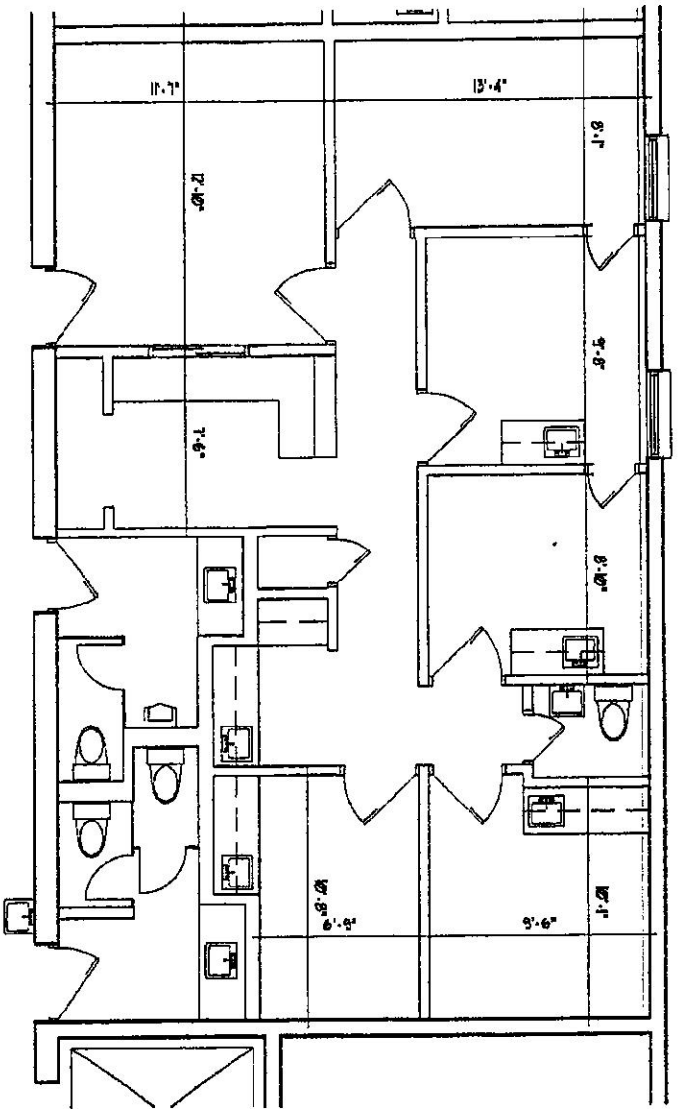


SUITE 404
SCALE: 1/8"=1'-0"

A
EX-4.4

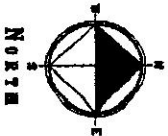

NOTE:
THESE DRAWINGS GRAPHICALLY REPRESENT THE EXISTING CONDITIONS OF THIS SPACE, AS KNOWN, BUT ARE NOT GUARANTEED ACCURATE. CONTRACTORS, DESIGN FIRMS, AND VENDORS UTILIZING THIS INFORMATION ARE RESPONSIBLE FOR FIELD VERIFICATION OF THE SITE.

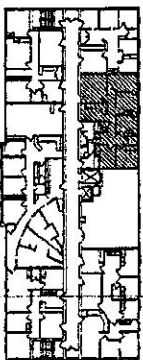


VERIFIED: 04/01/03	AREA: 935 SF	LOCATION KEY PLAN	FOURTH FLOOR-SUITE 404	NO SCALE
--------------------	--------------	-------------------	------------------------	----------

CRYSTAL EMPIRE MEDICAL BUILDING 25101 NORTH LAKE AND BLVD.	FOURTH FLOOR-SUITE 404 04/04/03 SCALE: 1/8"=1'-0"
--	---

PROCESS
CREATIVE STUDIOS


PROCESS CREATIVE STUDIOS INC.
100 WEST 25TH STREET, SUITE 300
DENVER, COLORADO 80202
303.427.2900 FAX 303.427.2901
www.ProcessCreative.com
info@processcreative.com

EX-4.4

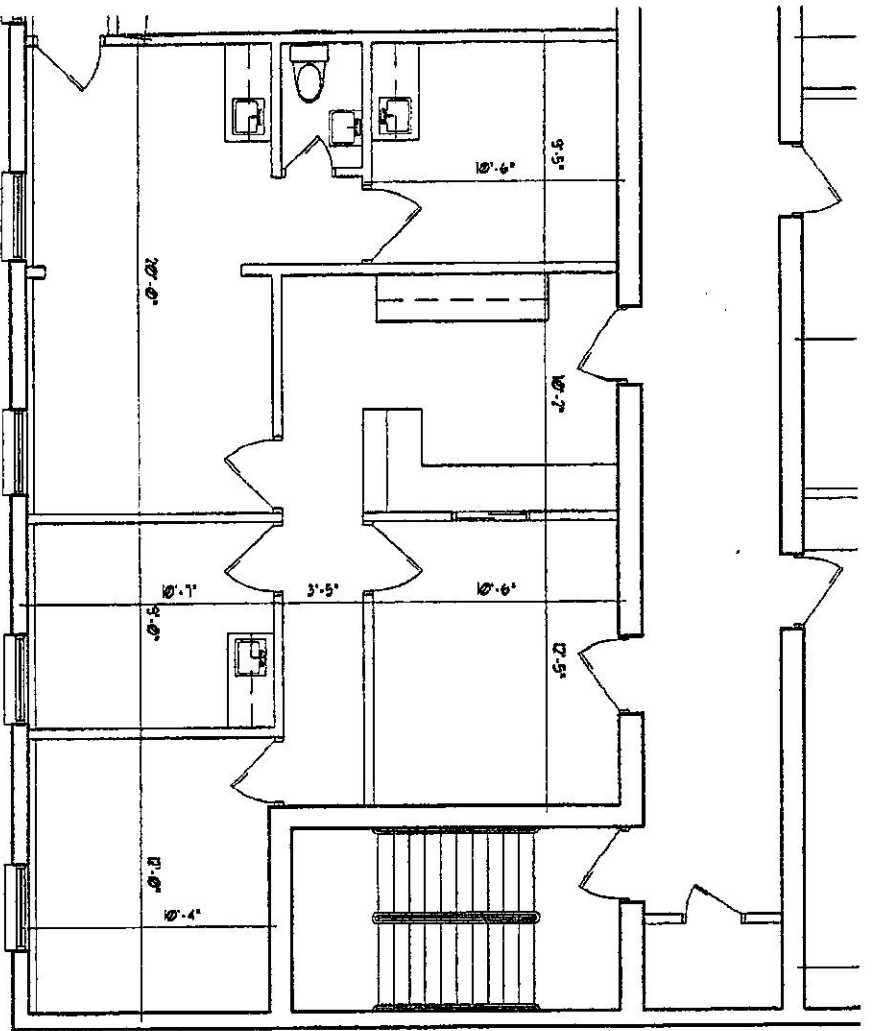


SUITE 401
SCALE: 1/8" = 1'-0"

A
EX-45

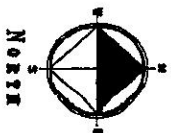

NOTE:
THESE DRAWINGS GRAPHICALLY REPRESENT THE EXISTING CONDITIONS OF THIS SPACE, AS KNOWN, BUT ARE NOT GUARANTEED ACCURATE. CONTRACTORS, DESIGN FIRMS, AND VENDORS UTILIZING THIS INFORMATION ARE RESPONSIBLE FOR FIELD VERIFICATION OF THE SITE.

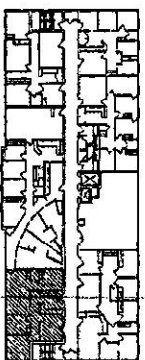

VERIFIED: 04/01/03 AREA: 930 SF

LOCATION KEY PLAN
FOURTH FLOOR-SUITE 401 NO SCALE

CRYSTAL EMPIRE
MEDICAL BUILDING
25101 NORTH LAKELAND BLVD.

FOURTH FLOOR-SUITE 401
04/04/03
SCALE: 1/8" = 1'-0"

EX-45

PROCESS
CREATIVE STUDIOS

PROCESS CREATIVE STUDIOS INC.
1628 WEST 20TH STREET, SUITE 300
CLEVELAND, OH 44113
216.622.2800
216.622.2801 (FAX)
www.ProcessCreative.com
studio@ProcessCreative.com

