



SECOND FLOOR

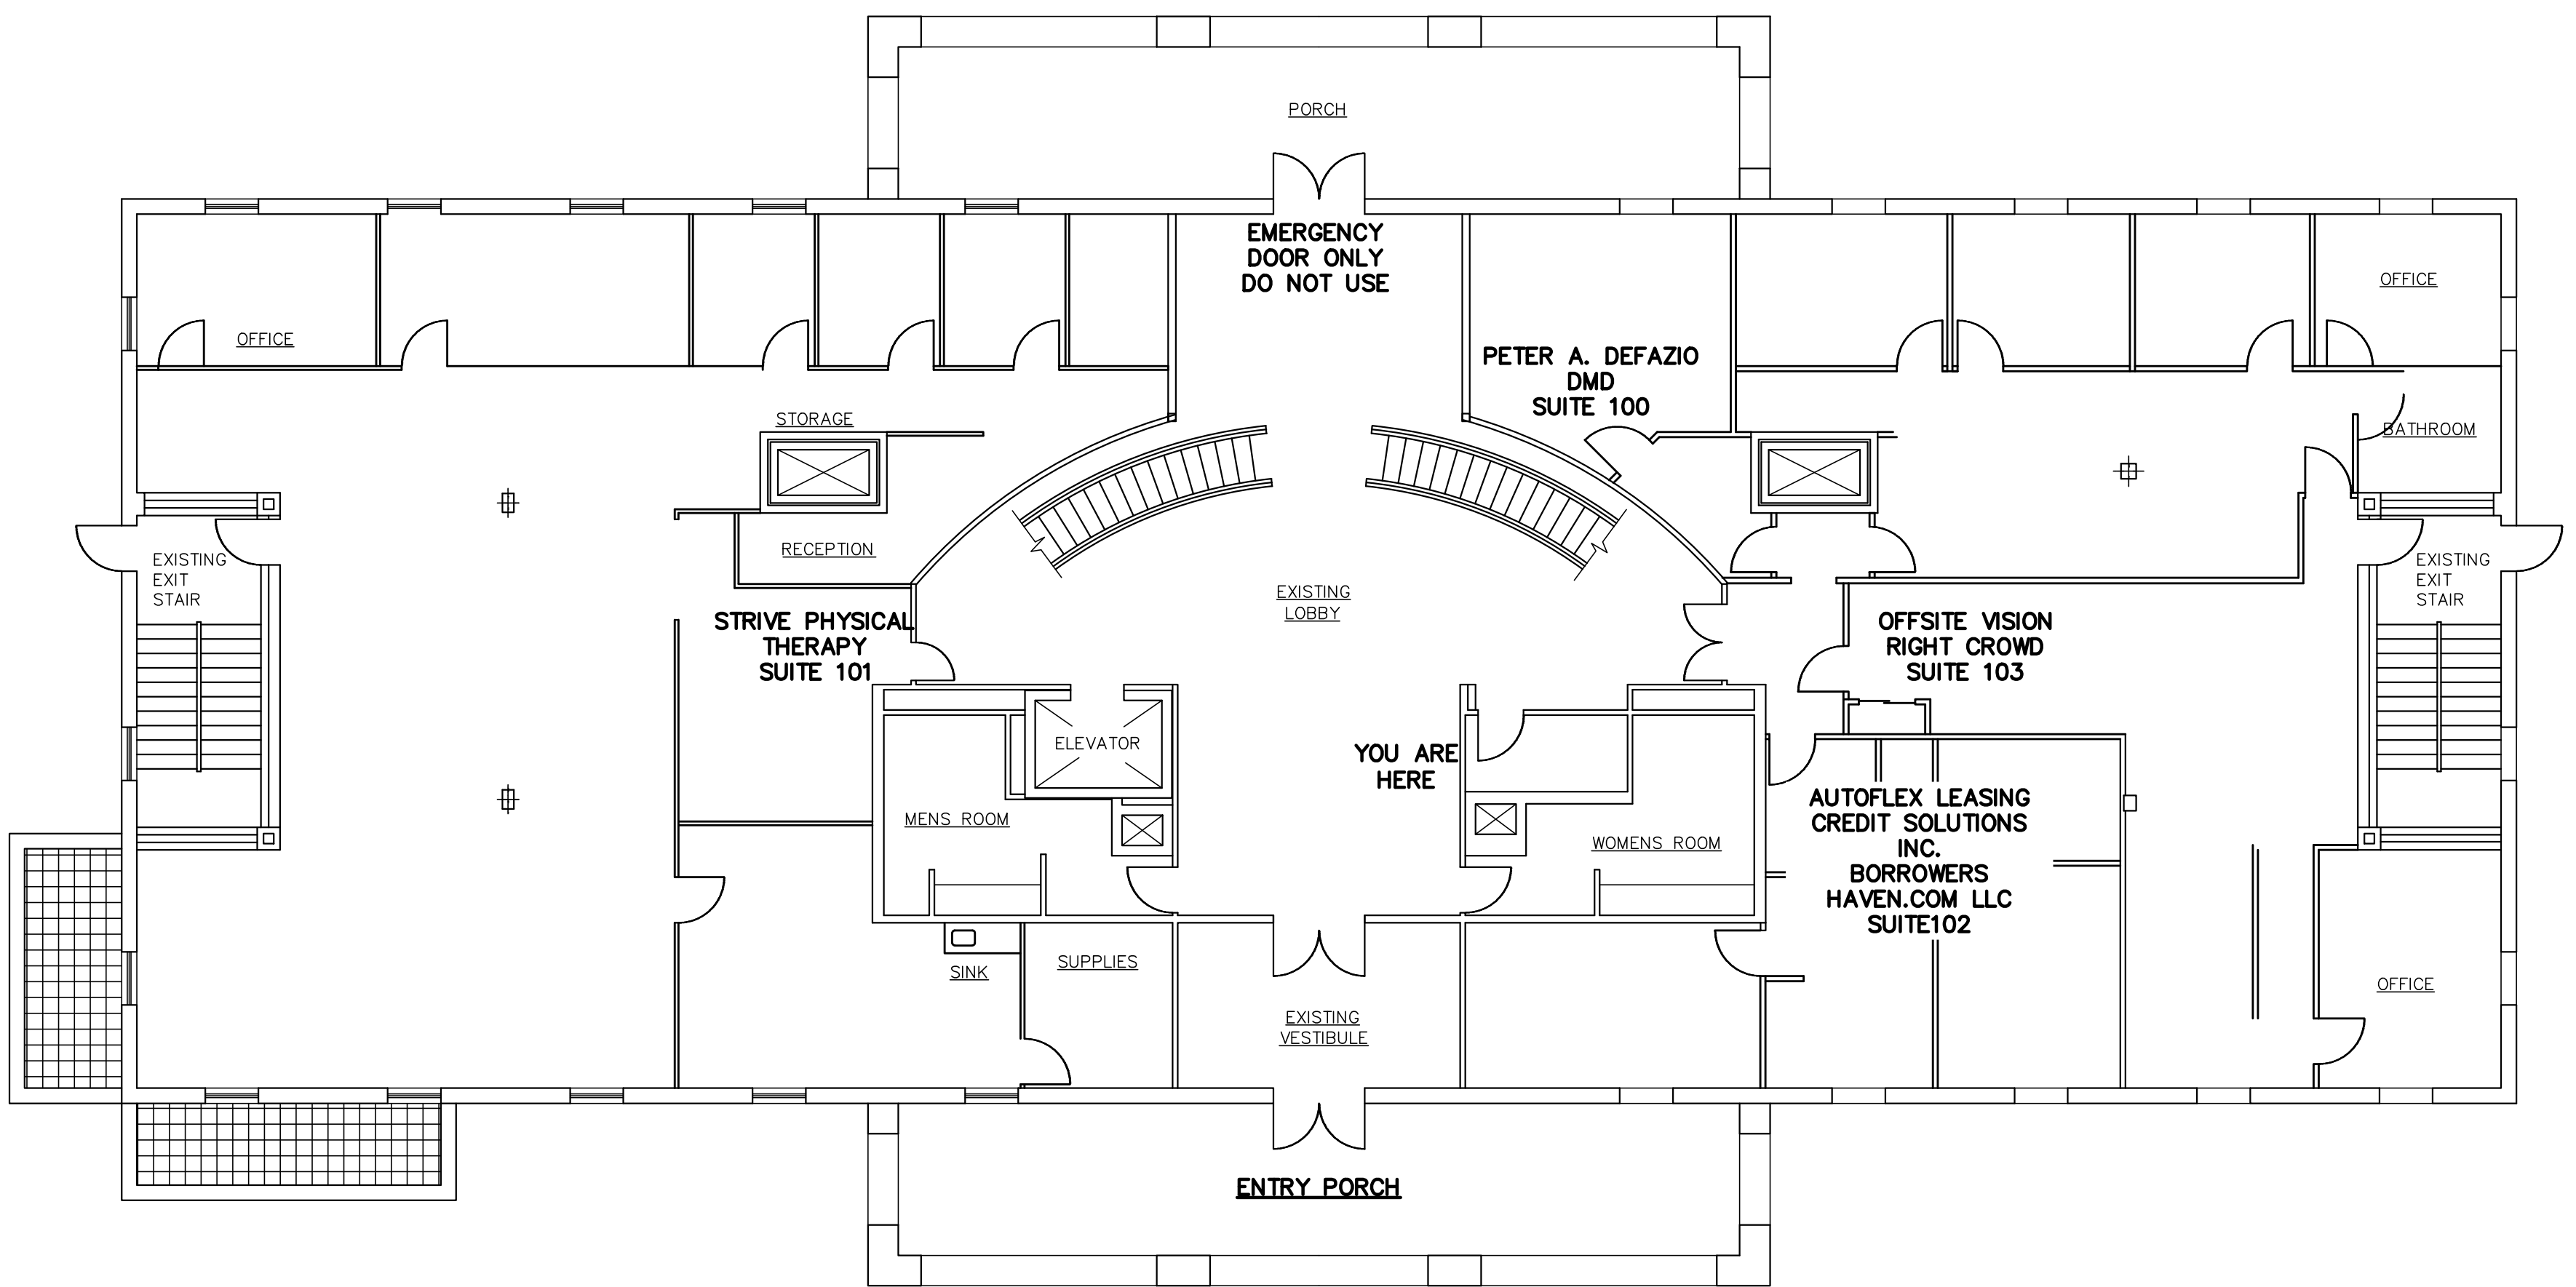

FIRST FLOOR

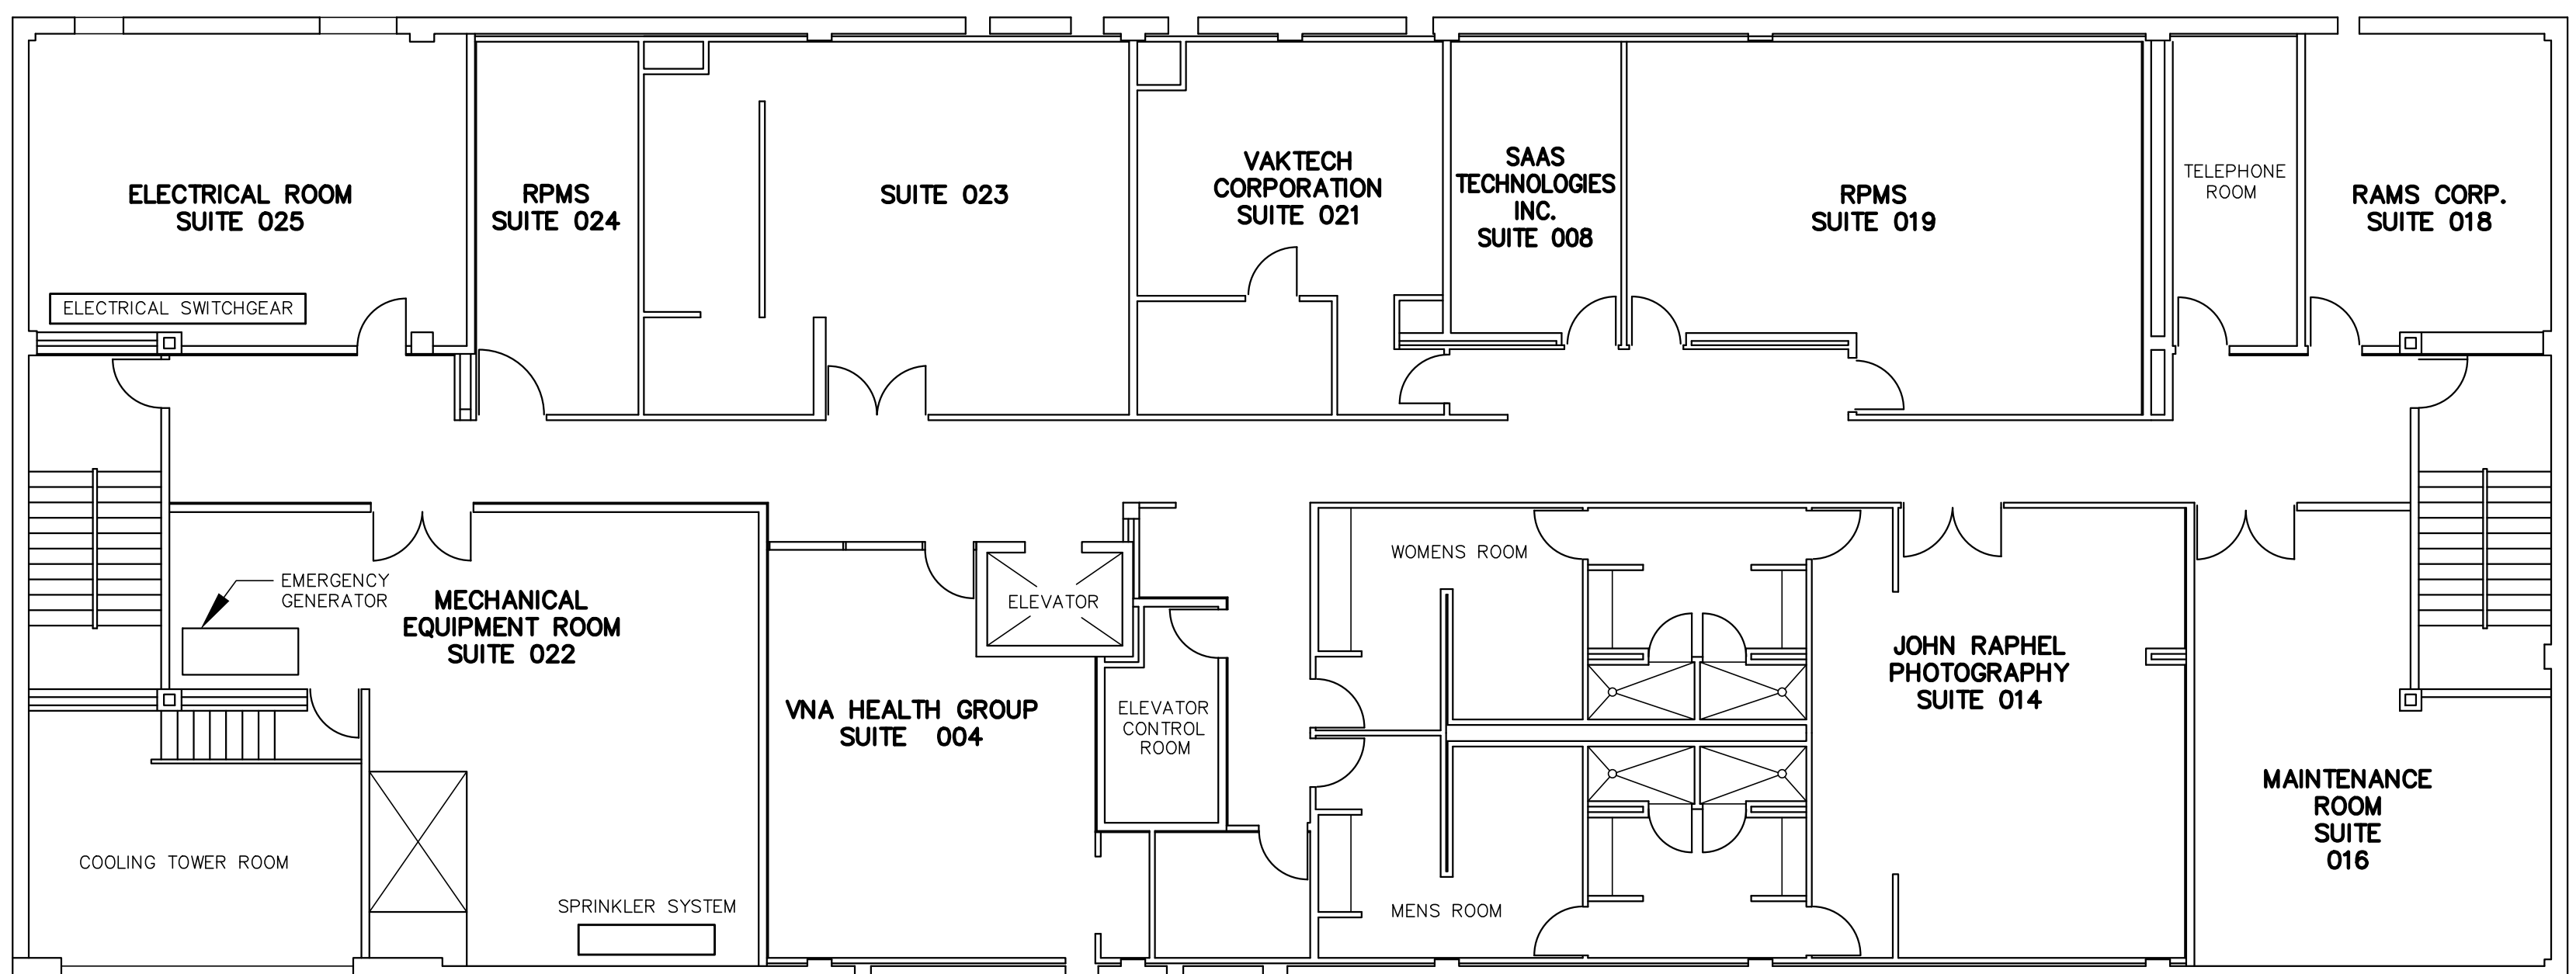

BASEMENT