

FOR SALE

10,000 SF INDUSTRIAL BUILDING

150 Centrum Drive
Irmo, SC 29063

DAVID BROCK

803.312.1908

REALTOR1691@GMAIL.COM



Executive Summary



Sale Price	\$3,200,000
------------	--------------------

OFFERING SUMMARY

Building Size:	10,000 SF
Available SF:	1,846 - 10,000 SF
Lot Size:	3.23 Acres
Price / SF:	\$320.00
Year Built:	2025
Zoning:	LI
Traffic Count:	21,000

PROPERTY OVERVIEW

This exceptional property offers flexible spaces starting at 1,846 square feet up to 10,000 square feet, making it ideal for a range of business needs. With stub-outs for 9 restrooms, 3-phase, 120-208V power, 4 separate meters, and two docks with 4 dock-high 12'X12' roll-up doors, this property is designed to accommodate diverse operational requirements with a peak ceiling height of 24'. Whether it's for manufacturing, distribution, or office use, this space is primed for success.

PROPERTY HIGHLIGHTS

- Divisible space: 1,846-10,000 SF
- Stub-outs for 9 restrooms
- 3-phase, 120-208V power
- 4 separate meters
- Two docks with 4 dock-high 12'X12' roll-up doors



DAVID BROCK

803.312.1908

realtor1691@gmail.com




10,000 SF INDUSTRIAL BUILDING

150 Centrum Drive Irmo, SC 29063

INDUSTRIAL PROPERTY
FOR SALE

Building Photos

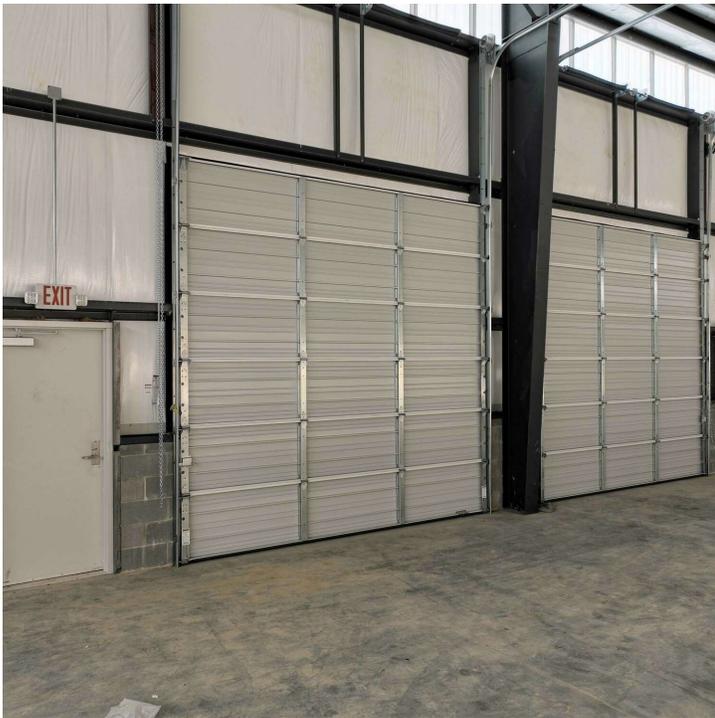

DAVID BROCK

803.312.1908

realtor1691@gmail.com



10,000 SF INDUSTRIAL BUILDING

150 Centrum Drive Irmo, SC 29063

INDUSTRIAL PROPERTY
FOR SALE

Building Photos



DAVID BROCK

803.312.1908

realtor1691@gmail.com



10,000 SF INDUSTRIAL BUILDING

150 Centrum Drive Irmo, SC 29063

INDUSTRIAL PROPERTY
FOR SALE

Location Map




DAVID BROCK

803.312.1908

realtor1691@gmail.com



Demographics Map & Report

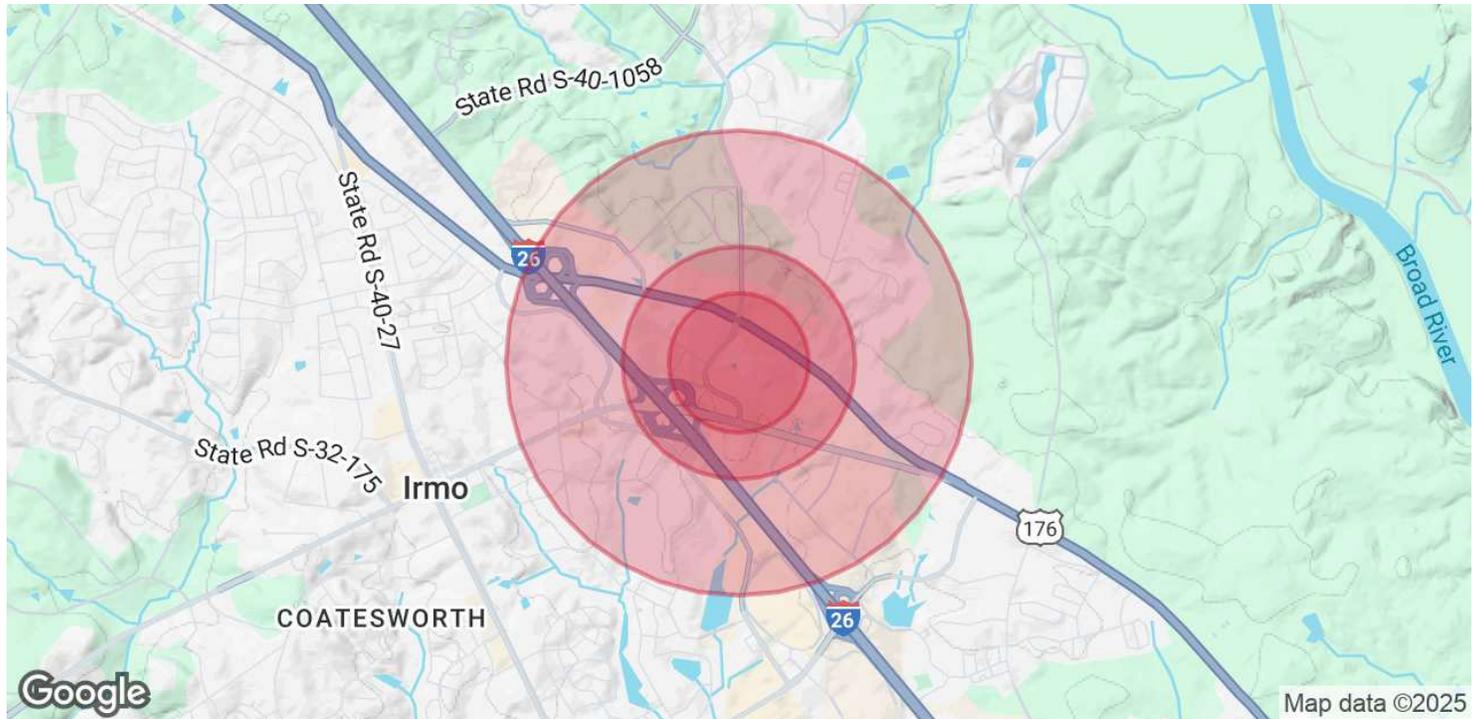

POPULATION	0.3 MILES	0.5 MILES	1 MILE
Total Population	39	648	6,059
Average Age	35	39	39
Average Age (Male)	34	37	38
Average Age (Female)	36	40	40

HOUSEHOLDS & INCOME	0.3 MILES	0.5 MILES	1 MILE
Total Households	18	290	2,738
# of Persons per HH	2.2	2.2	2.2
Average HH Income	\$59,580	\$71,288	\$70,703
Average House Value	\$273,224	\$244,066	\$251,314

TRAFFIC COUNTS
21,000/day

Demographics data derived from AlphaMap

DAVID BROCK
803.312.1908
realtor1691@gmail.com



10,000 SF INDUSTRIAL BUILDING

150 Centrum Drive Irmo, SC 29063

INDUSTRIAL PROPERTY
FOR SALE

Retailer Map







DAVID BROCK

803.312.1908

realtor1691@gmail.com



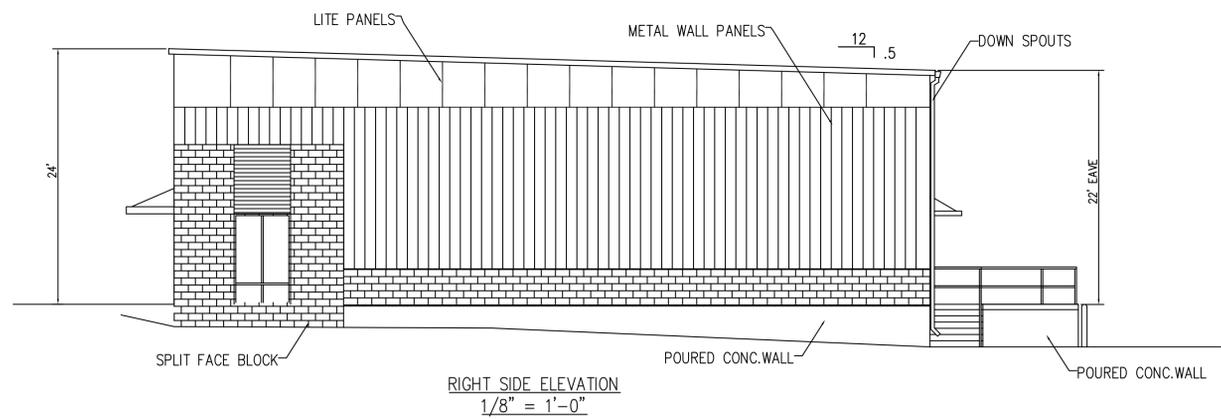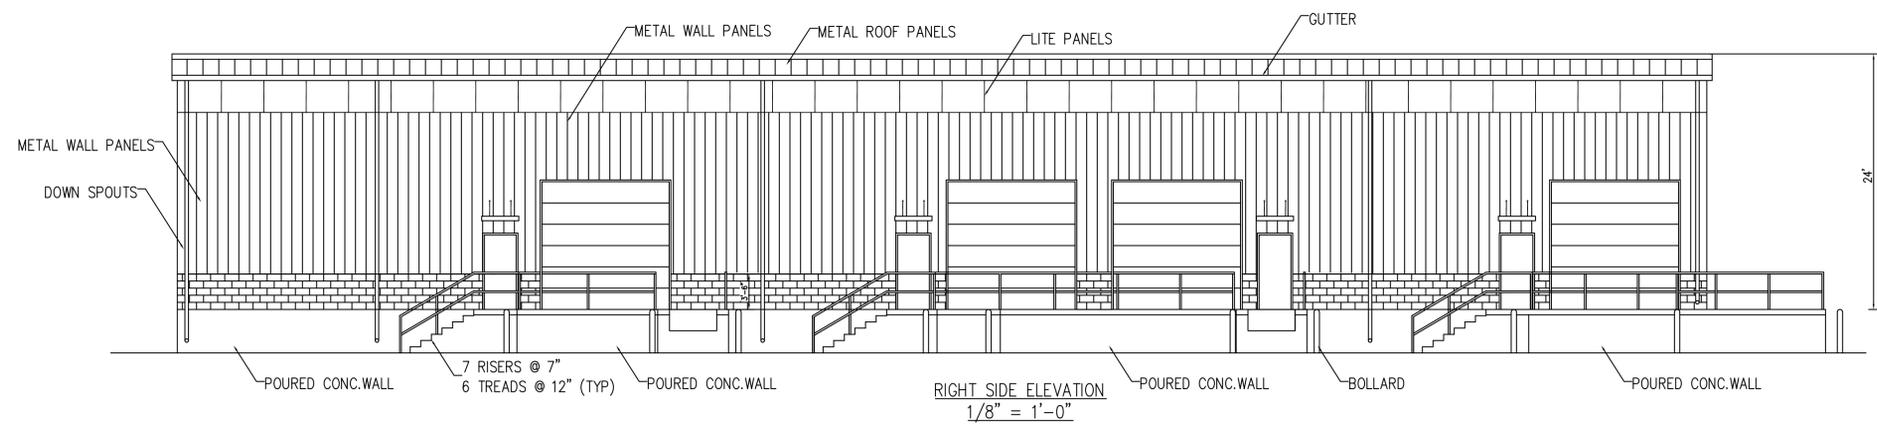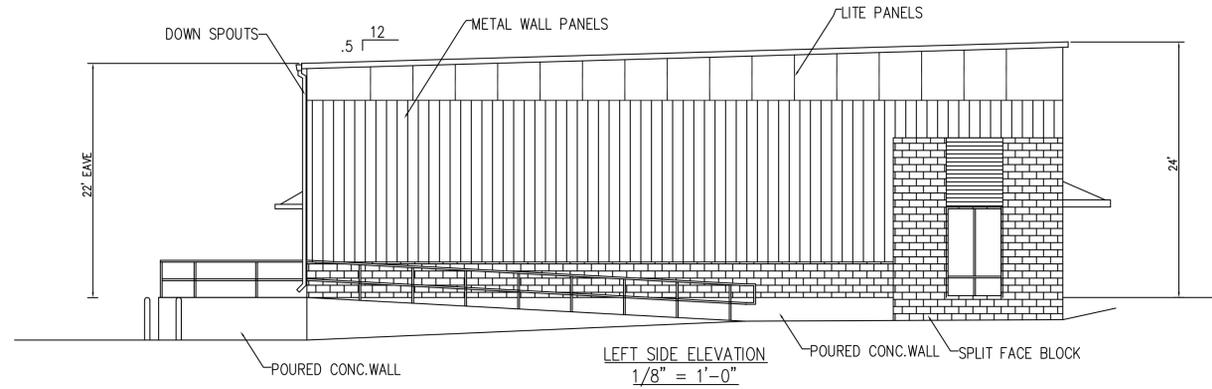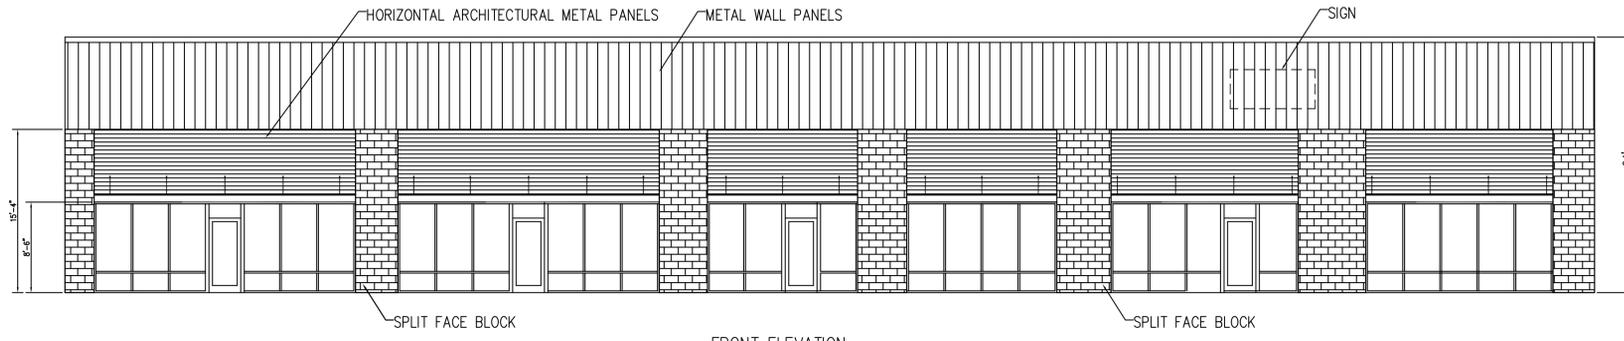

REVISIONS	

APPROVALS	
ARCHITECT:	
ENGINEER:	
DRAWN BY:	
CHECKED BY:	


This drawing and the design shown thereon are the property of Architectural Concepts, Inc. The reproduction, copying, or other use of this drawing without the express written consent of Architectural Concepts, Inc. is prohibited and subject to legal action.

ARCHITECTURAL CONCEPTS AC INC.
 P.O. BOX 212124 - Columbia, South Carolina 29210
 PH: (803)750-8411 FAX: (803)750-8413 EMAIL: arconcepts@mindspring.com



**A NEW BUILDING FOR
 150 CENTRUM DRIVE
 HILL CONSTRUCTION
 COLUMBIA, SOUTH CAROLINA**

SHEET NO.	A2
OF	OF
JOB NO.	JOB
DATE:	11-19-24

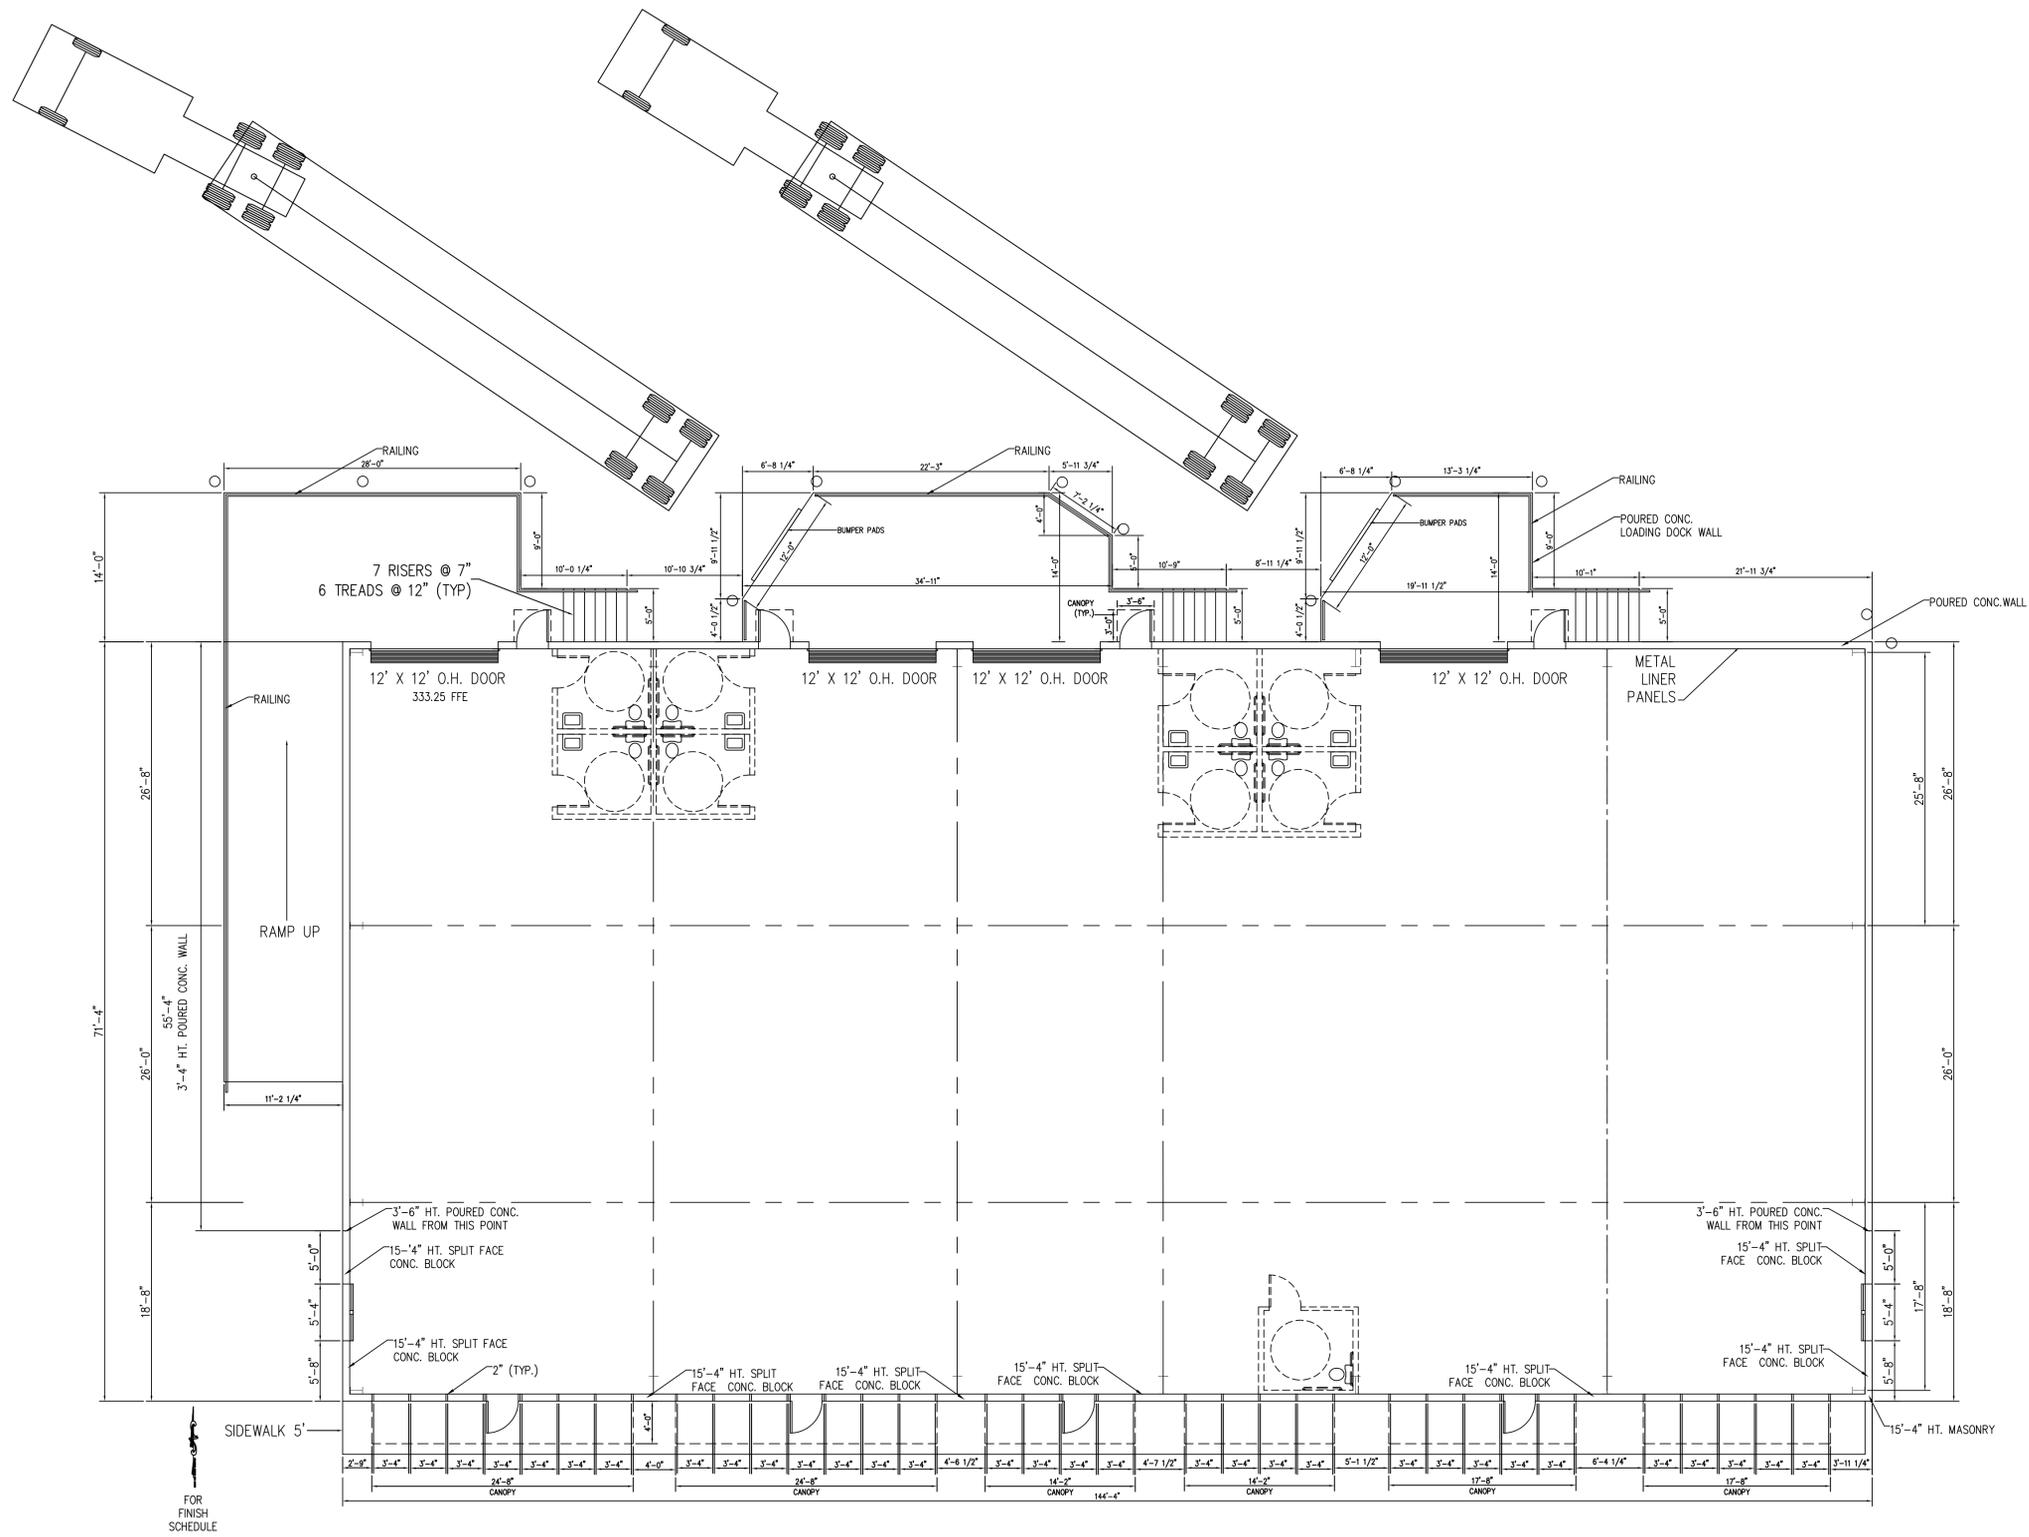


FLOOR PLAN
 SCALE 1/8" = 1'-0"

REVISIONS	

APPROVALS	
ARCHITECT:	
ENGINEER:	
DRAWN BY:	
CHECKED BY:	

This drawing and the design shown thereon are the property of Architectural Concepts, Inc. The reproduction, copying, or other use of this drawing without the written consent of Architectural Concepts, Inc. is prohibited and subject to legal action.

ARCHITECTURAL CONCEPTS AC INC.
 P.O. BOX 212124 - Columbia, South Carolina 29210
 PH: (803)750-8411 FAX: (803)750-8413 EMAIL: archconcepts@mindspring.com

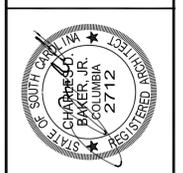

A NEW BUILDING FOR
150 CENTRUM DRIVE
 HILL CONSTRUCTION
 IRMO, SOUTH CAROLINA

SHEET NO.	A1
OF	
JOB NO.	JOB
DATE:	1-23-25REV