


PROJECT DATA:

CODE DATA:
GOVERNING BUILDING CODE: 2000 IBC
OCCUPANCY: S-1, H-3, B
CONSTRUCTION TYPE: II-B (FULLY SPRINKLERED)

ACTUAL AREA
EXISTING: = 23745
ADDITION: = 6040
TOTAL: = 29,785

ALLOWABLE AREA
17,500 + (17,500 X .75) = 30,625
ALLOWABLE STORIES: 3
OCCUPANCY SEPERATION REQ. YES S-1/H3

(R) - INDICATES REQUIRED EXIT

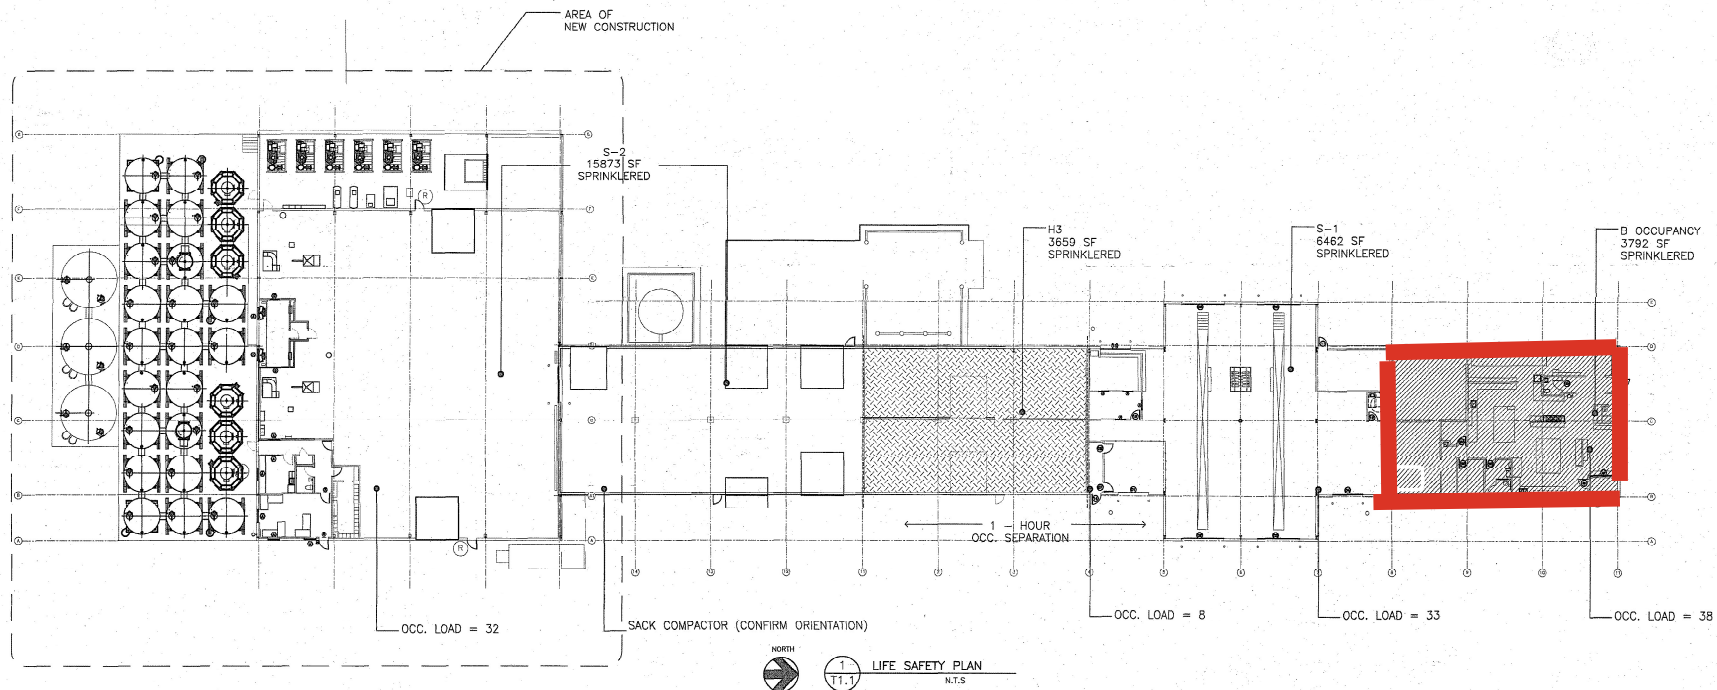

1
T1.1

LIFE SAFETY PLAN
N.T.S.

KRAAI-DESIGN
architects

102 north fourth street, suite 104 grand junction, co 81501
Phone: 970.712.5945
Info: @kraidesign.com

REVISIONS

NO.	DATE	BY	DESCRIPTION
1	9/4/09	ek	Final Check set

HALLIBURTON
BUILDING C - BULK PLANT EXPANSION
3199 D Road
GRAND JUNCTION, CO 81503

DATE: 12/29/09

T1.1