
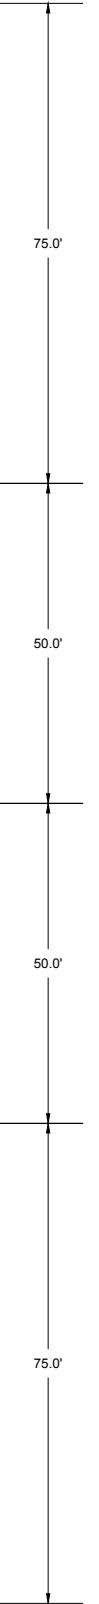


WEST BUILDING WALL

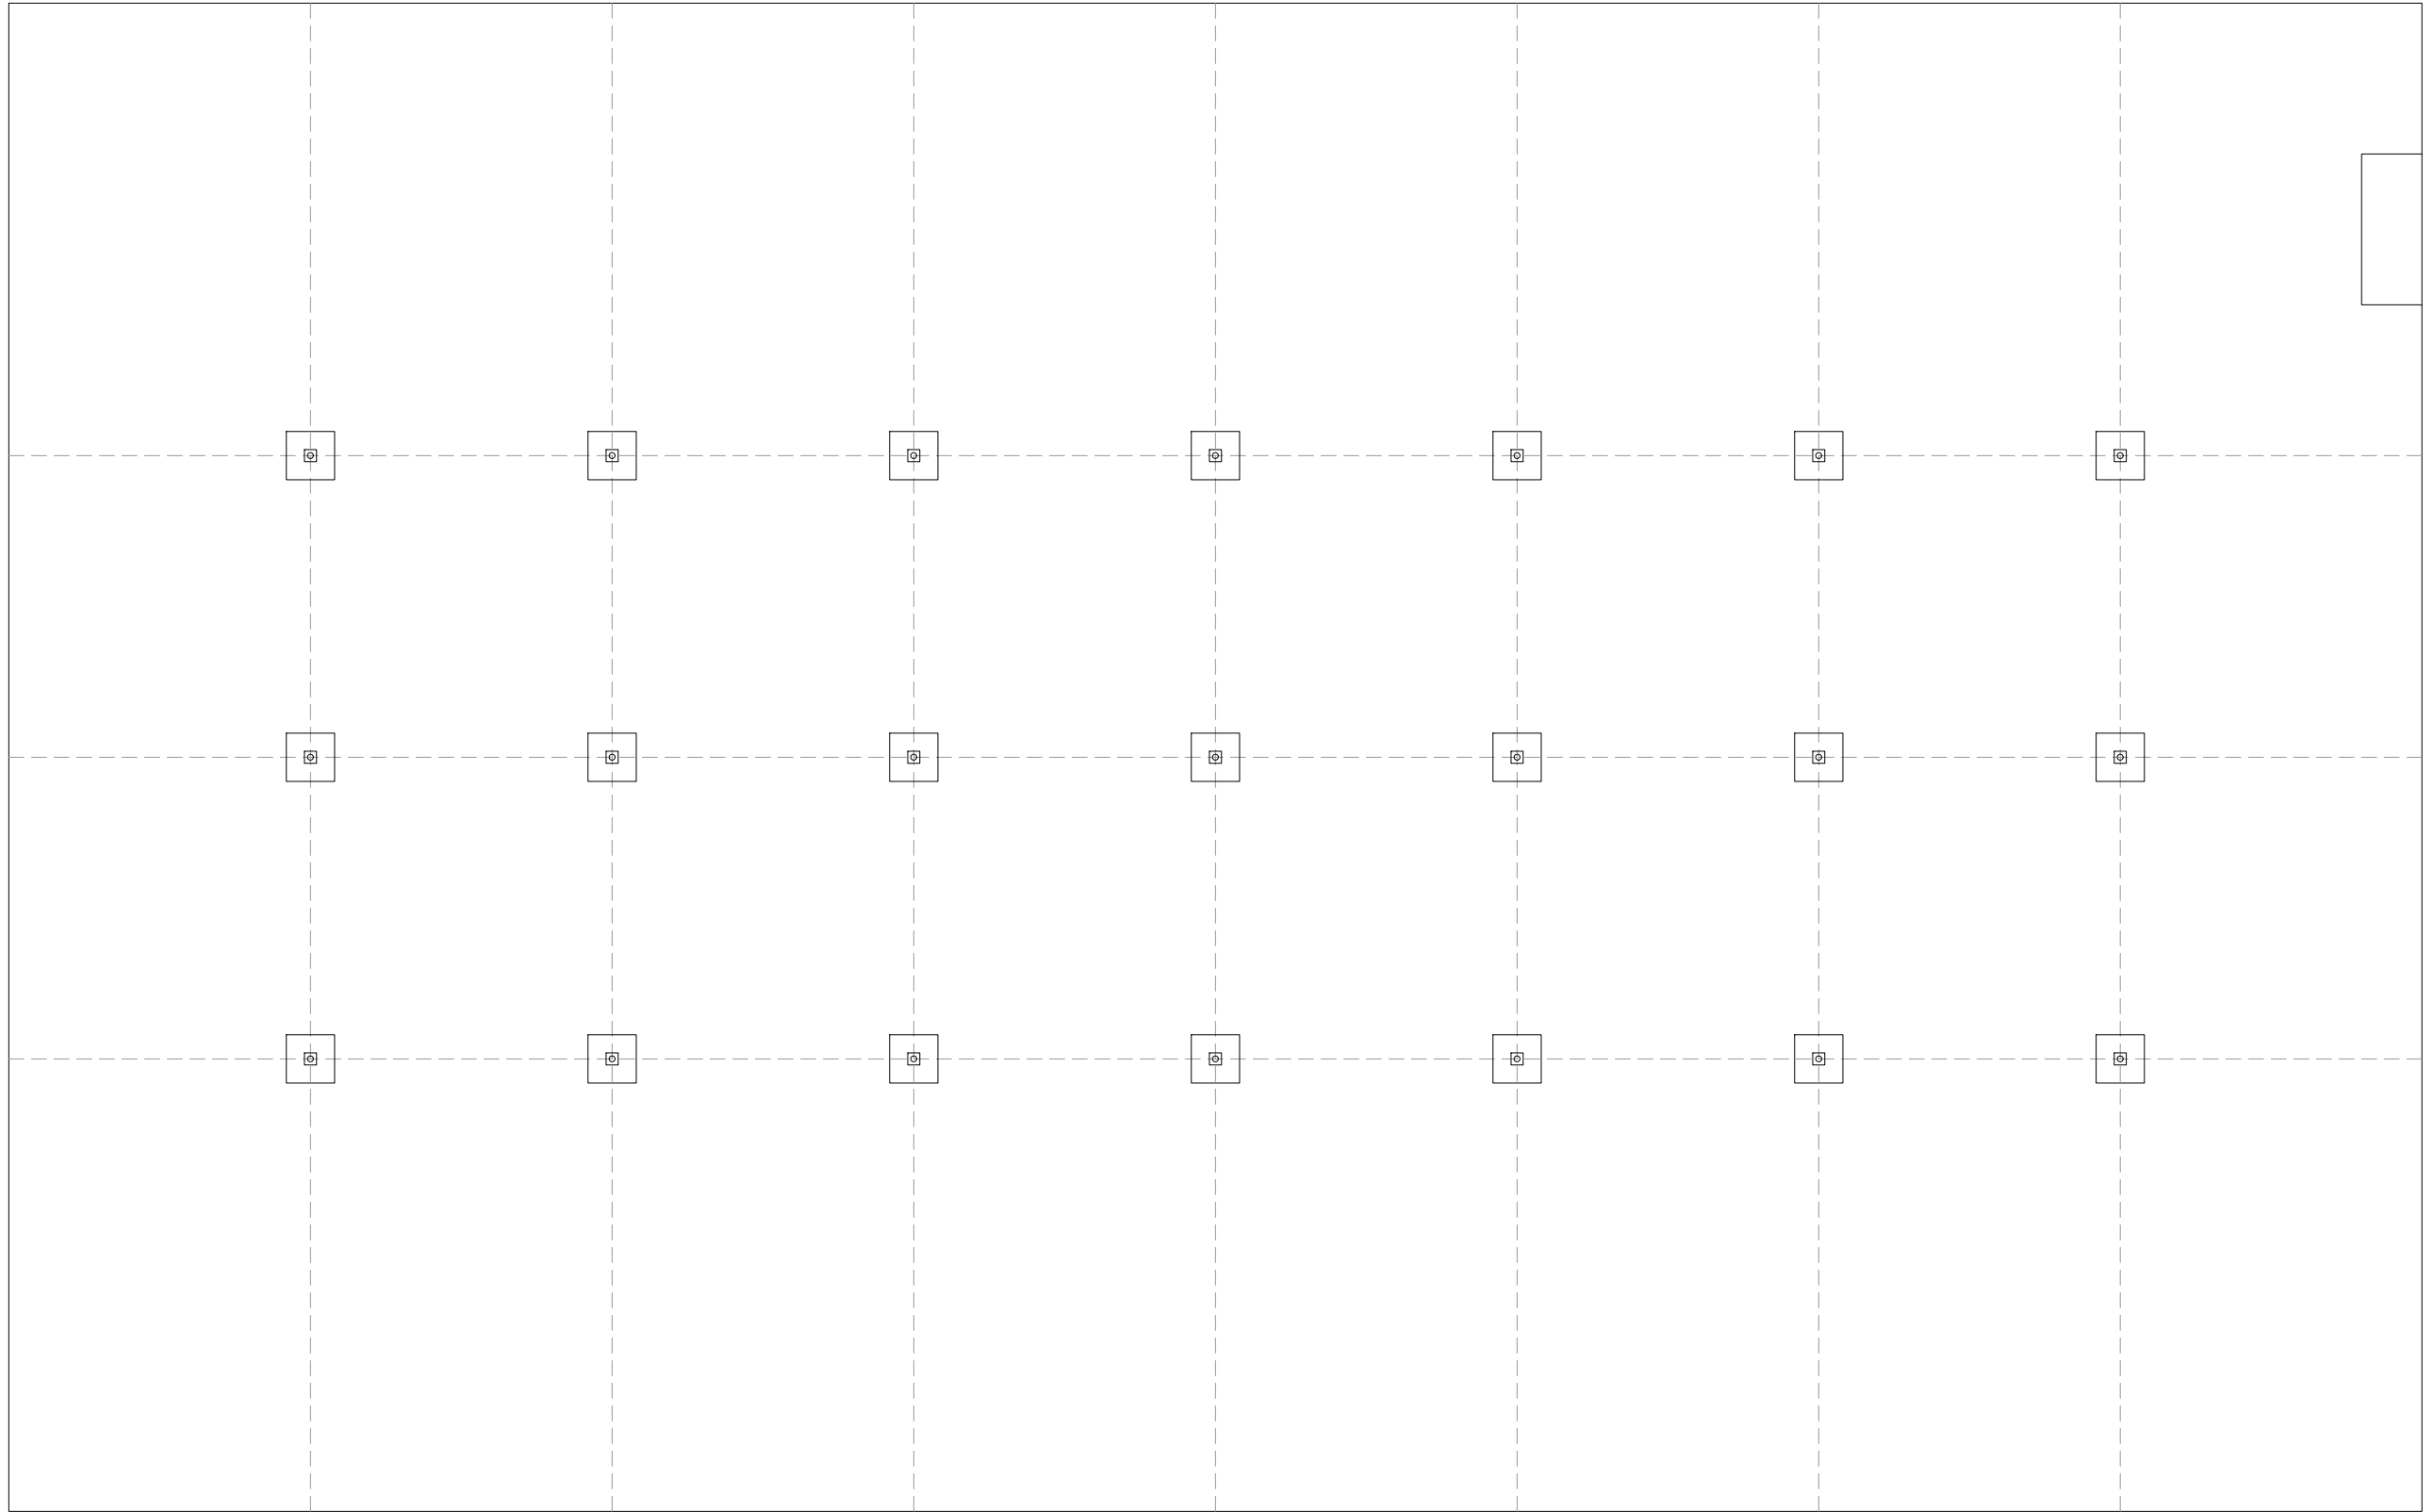

TYPICAL BUILDING HEIGHT

TYPICAL BUILDING HEIGHT

EAST BUILDING WALL

FLOOR PLAN COLUMN SPACING

NOT FOR CONSTRUCTION

0 SCALE 10'