


1769 State Road

SUMMERVILLE, SC 29486

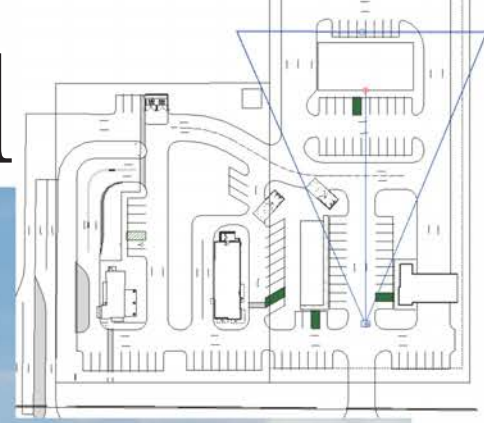

Located in the heart of the Cane Bay area. Explosive and sustained residential growth coupled with the announcements of large employment opportunities near the Volvo plant will continue the need for retail services along State Road (Hwy 176).

FOR MORE INFORMATION:

Will Sherrod, CCIM

+1 843.364.3796

wsherrod@naicharleston.com

Christi Copenhaver


+1 843.513.0595

ccopenhaver@naicharleston.com


PROPERTY DESCRIPTION:

- Approximately ±6,000 SF of new retail serving the Cane Bay market
- Suites from ±1,500 - 6,000 SF available for lease
- Endcap with drive-thru available
- Excellent visibility along State Road for retail development
- Full access to State Road with median break
- Zoning: GC (General Commercial) - Berkeley County
- Delivering Fall of 2026!
- **LEASE RATE: \$42/SF, NNN**

Aerial Map

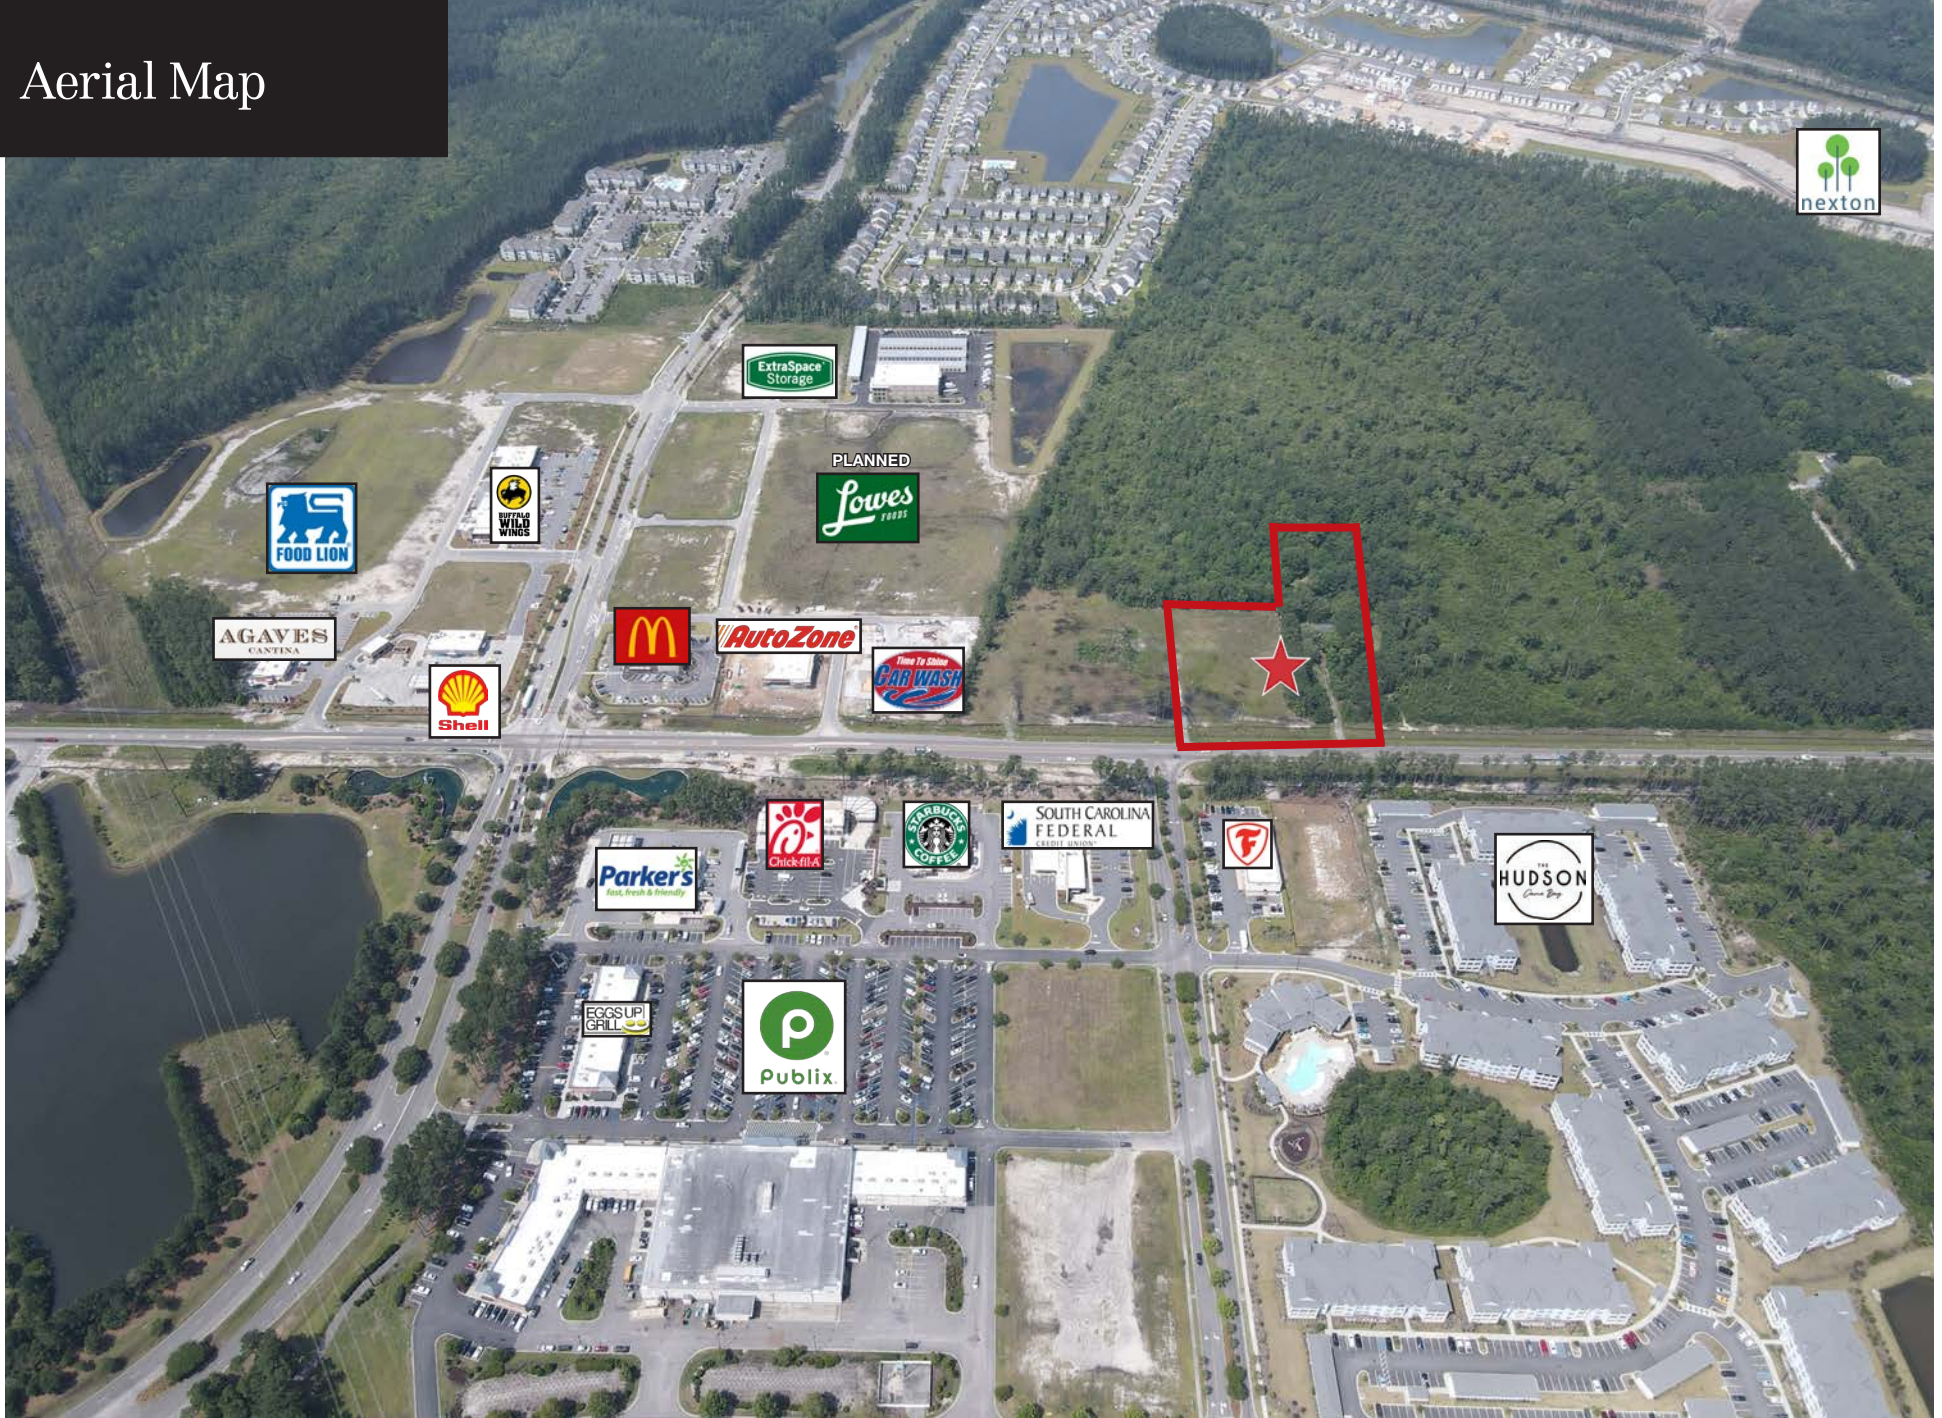

Aerial Map

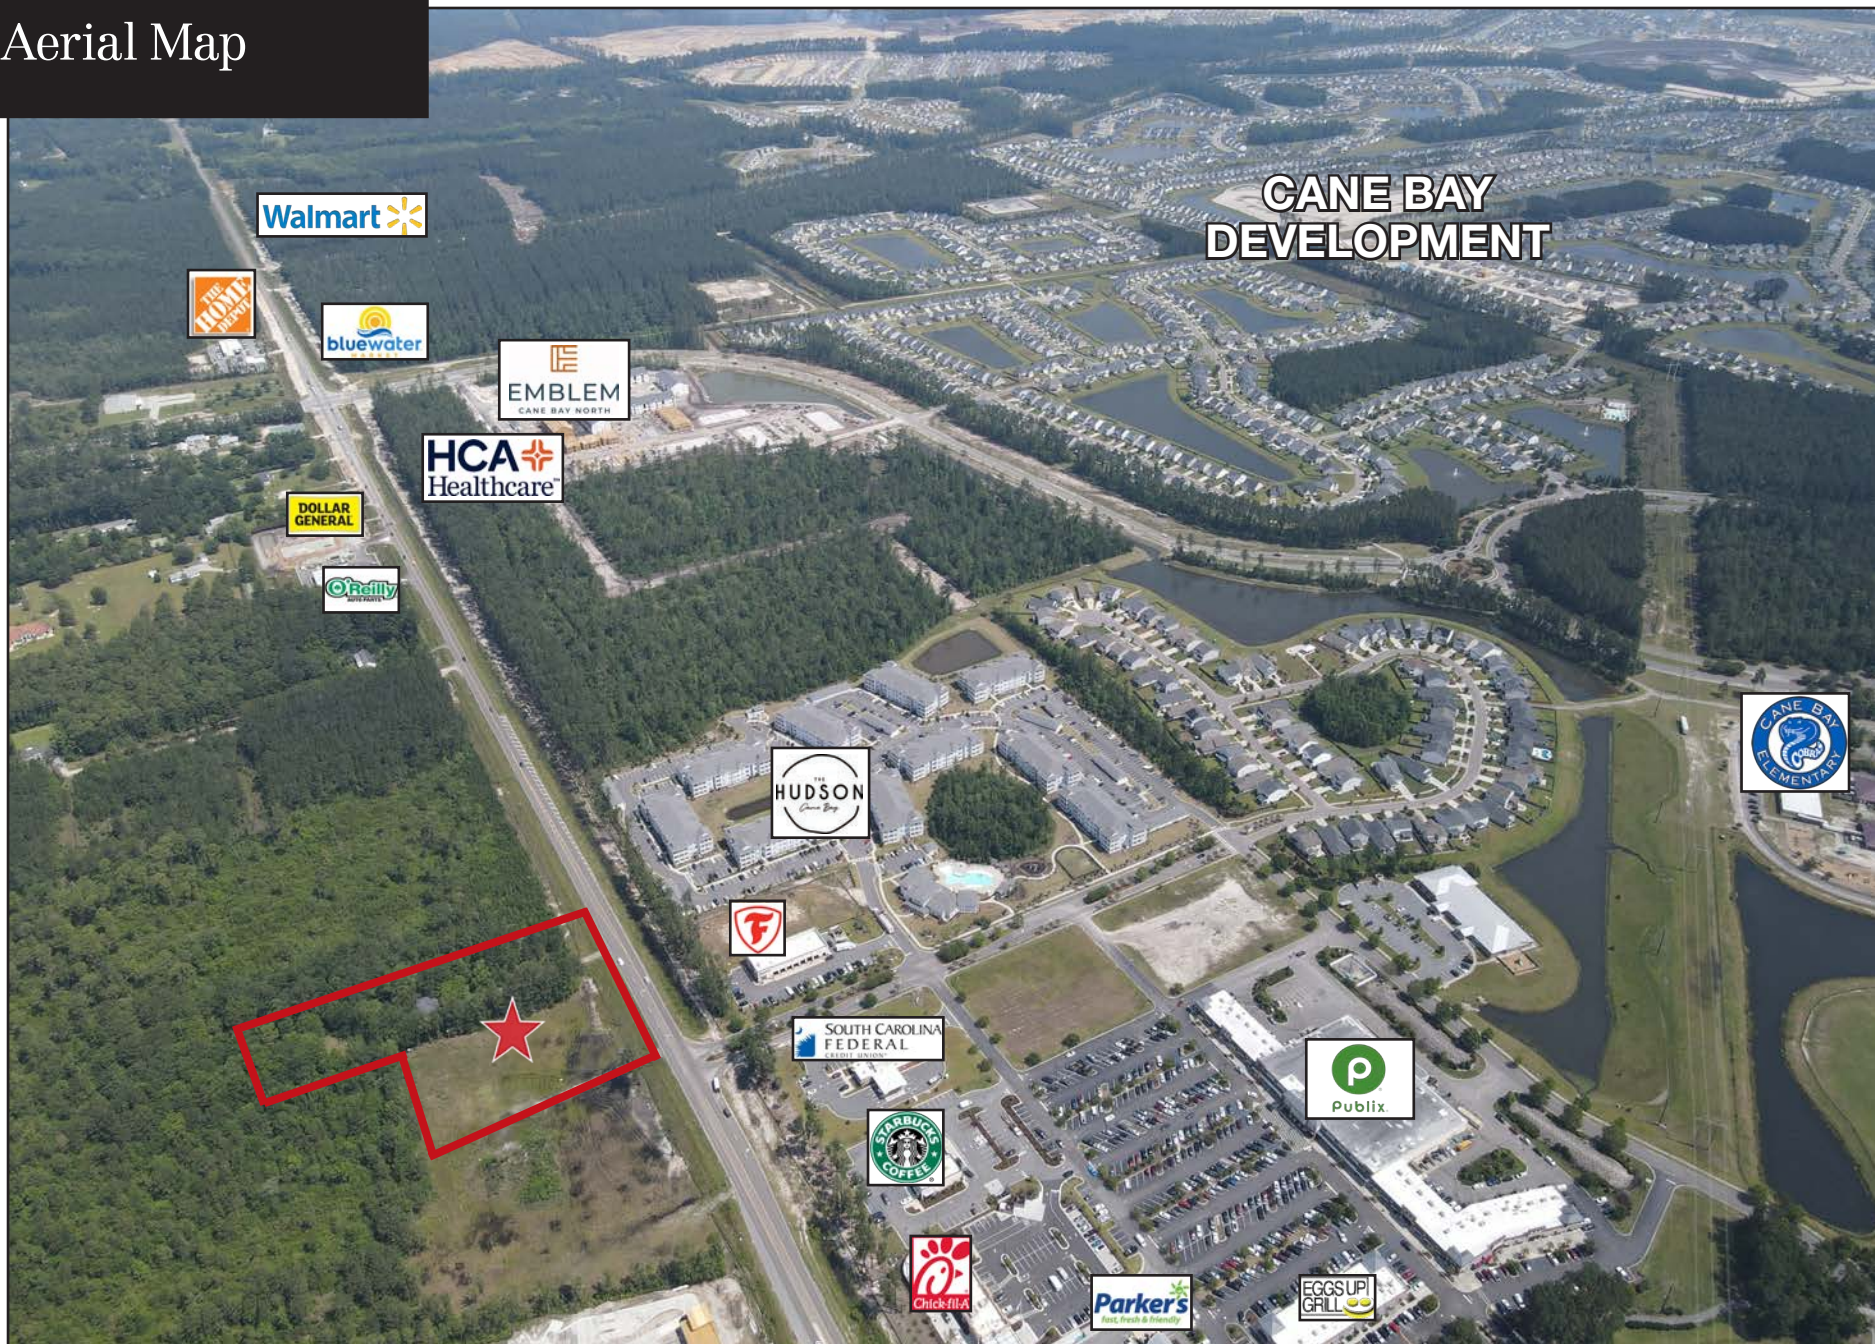

Floor Plan

OVERALL PLAN GENERAL NOTES

- A. ALL PLAN DIMENSIONS NOTED ARE TO FACE OF STUD AND/OR ROUGH OPENING, I.F.O.
- B. ALL OPENING DIMENSIONS ARE TO EDGE OF ROUGH OPENING, U.N.O.
- C. REFER TO FLOOR PLANS FOR FURTHER INFORMATION.

DRAWING KEYNOTES



GERALD P. NOE ARCHITECT

399 LUCERNE DRIVE
SPARTANBURG, SC 29302
P: 864.583.2215 F:
864.583.2265
mail@gpnarcht.com

THIS DRAWING IS AN INSTRUMENT OF SERVICE AND SOLE PROPERTY OF THE ARCHITECT. IT SHALL NOT BE USED IN ANY WAY WHATSOEVER WITHOUT THE WRITTEN PERMISSION OF THE ARCHITECT. IT SHALL BE RETURNED TO THE ARCHITECT UPON DEMAND.

COPYRIGHT 2026. ALL RIGHTS RESERVED.

DESIGNED BY: JMF
APPROVED BY: GPN

PRELIMINARY - FOR REVIEW

REVISIONS:
No. Description Date By

PROJECT NAME:


CANE BAY RETAIL BUILDING
BERKELEY COUNTY, S.C.

SHEET
TITLE:
PRELIMINARY FLOOR
PLAN

PROJECT NO. 24-219
DATE XX/XX/202X
SHEET NO.

A-100

SHEET ____ OF ____

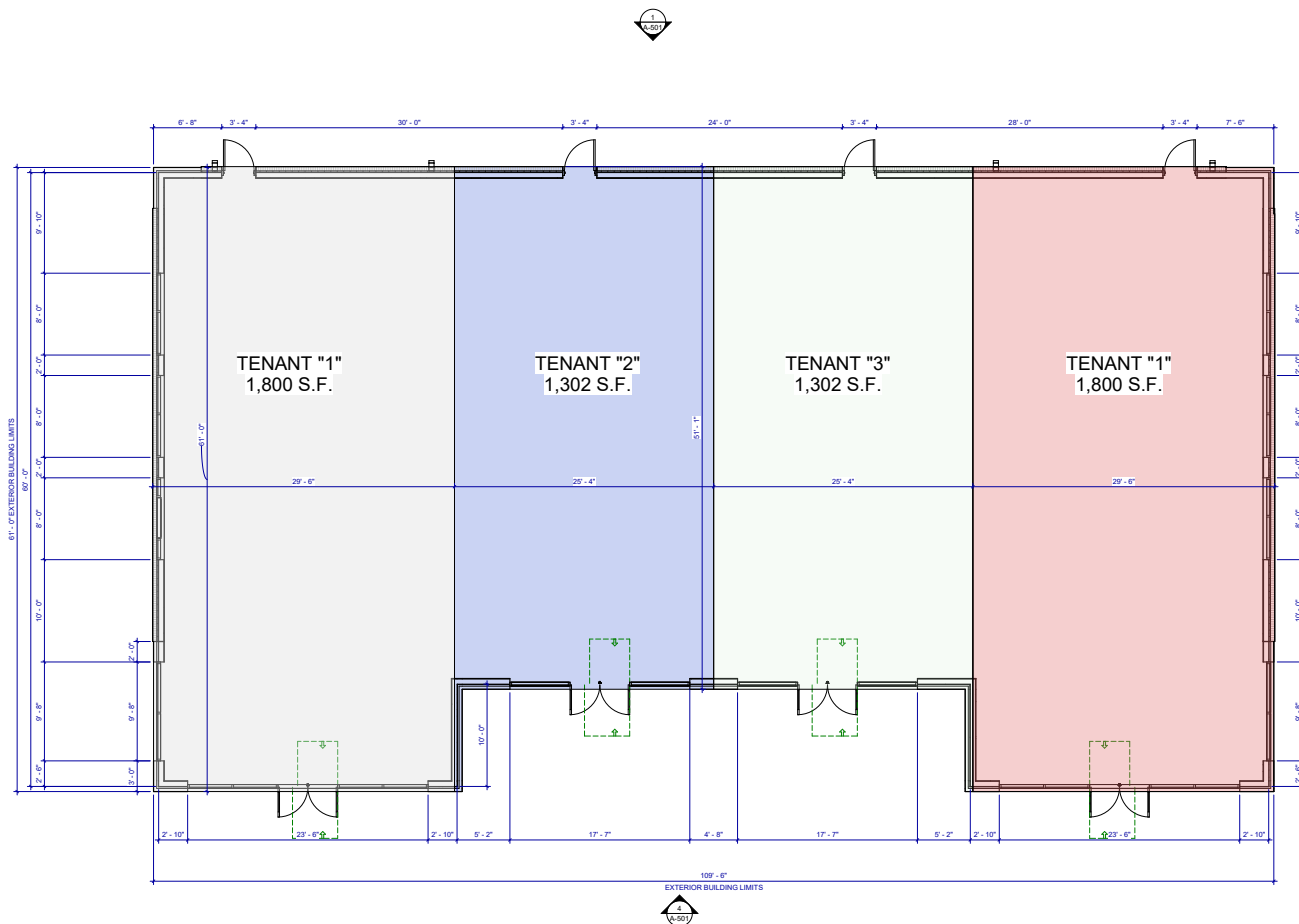

PLAN LEGEND

- NEW WALL - TO 6' ABOVE HIGHEST ADJ. CEILING
- NEW WALL - FULL HT. TO STRUCTURE ABOVE
- NEW WALL, 3 - HOUR FIRE RATED
- NEW CONSTRUCTION, PARTIAL HEIGHT
- NEW CONSTRUCTION, OVERHEAD

1 OVERALL FLOOR PLAN
A-100 3/16" = 1'-0"

Demographic Profile

	5 minutes	10 minutes	15 minutes
Census 2020 Summary			
Population	6,923	28,002	78,739
Households	2,173	10,203	28,886
Average Household Size	3.18	2.74	2.71
2024 Summary			
Population	8,164	35,251	91,178
Households	2,637	12,981	33,800
Families	2,079	9,591	24,487
Average Household Size	3.09	2.71	2.68
Owner Occupied Housing Units	2,201	9,278	24,447
Renter Occupied Housing Units	436	3,703	9,353
Median Age	38.2	36.8	36.9
Median Household Income	\$101,923	\$89,693	\$84,140
Average Household Income	\$117,243	\$104,996	\$99,403
2029 Summary			
Population	9,742	42,787	103,323
Households	3,194	16,005	38,992
Families	2,515	11,793	28,196
Average Household Size	3.05	2.67	2.64
Owner Occupied Housing Units	2,558	10,783	27,503
Renter Occupied Housing Units	635	5,222	11,489
Median Age	38.7	37.7	38.0
Median Household Income	\$112,344	\$101,892	\$95,542
Average Household Income	\$136,993	\$122,024	\$115,542