

7350 East Progress Place

Greenwood Village, Colorado 80111

FOR LEASE

2 STORY OFFICE BUILDING



Attractive 2 story office building located in the heart of Greenwood Plaza area, just south of East Belleview Avenue on South Quebec Street at East Progress Place with quick access to I-25 and I-225. Two floors of approximately 17,800 square feet designed to accommodate large or small tenants. Offices overlook a public park with great mountain views. Owner occupied with showers, lockers and exercise room. RTD Call-n-Ride is available from the building to Orchard Station. The property is within easy walking distance to the Village Shops at The Landmark.



Property Features

Year Built: 1981

Zoned: B-1

Common Area Factor: 16%


Elevator: 1

Number of Floors: 2

Total Square Feet: 35,975

Parking: 3 : 1,000 SF

Internet: Comcast

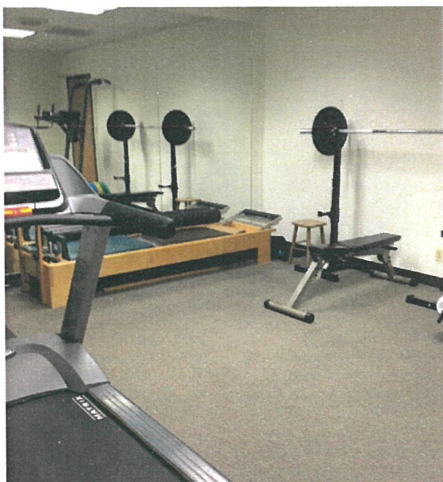

7350 East Progress Place

Greenwood Village, Colorado 80111


FOR LEASE

2 STORY OFFICE BUILDING



John M. Ash, Principal
303-229-9530
jash@ashcommercialrealty.com

ASH COMMERCIAL REALTY

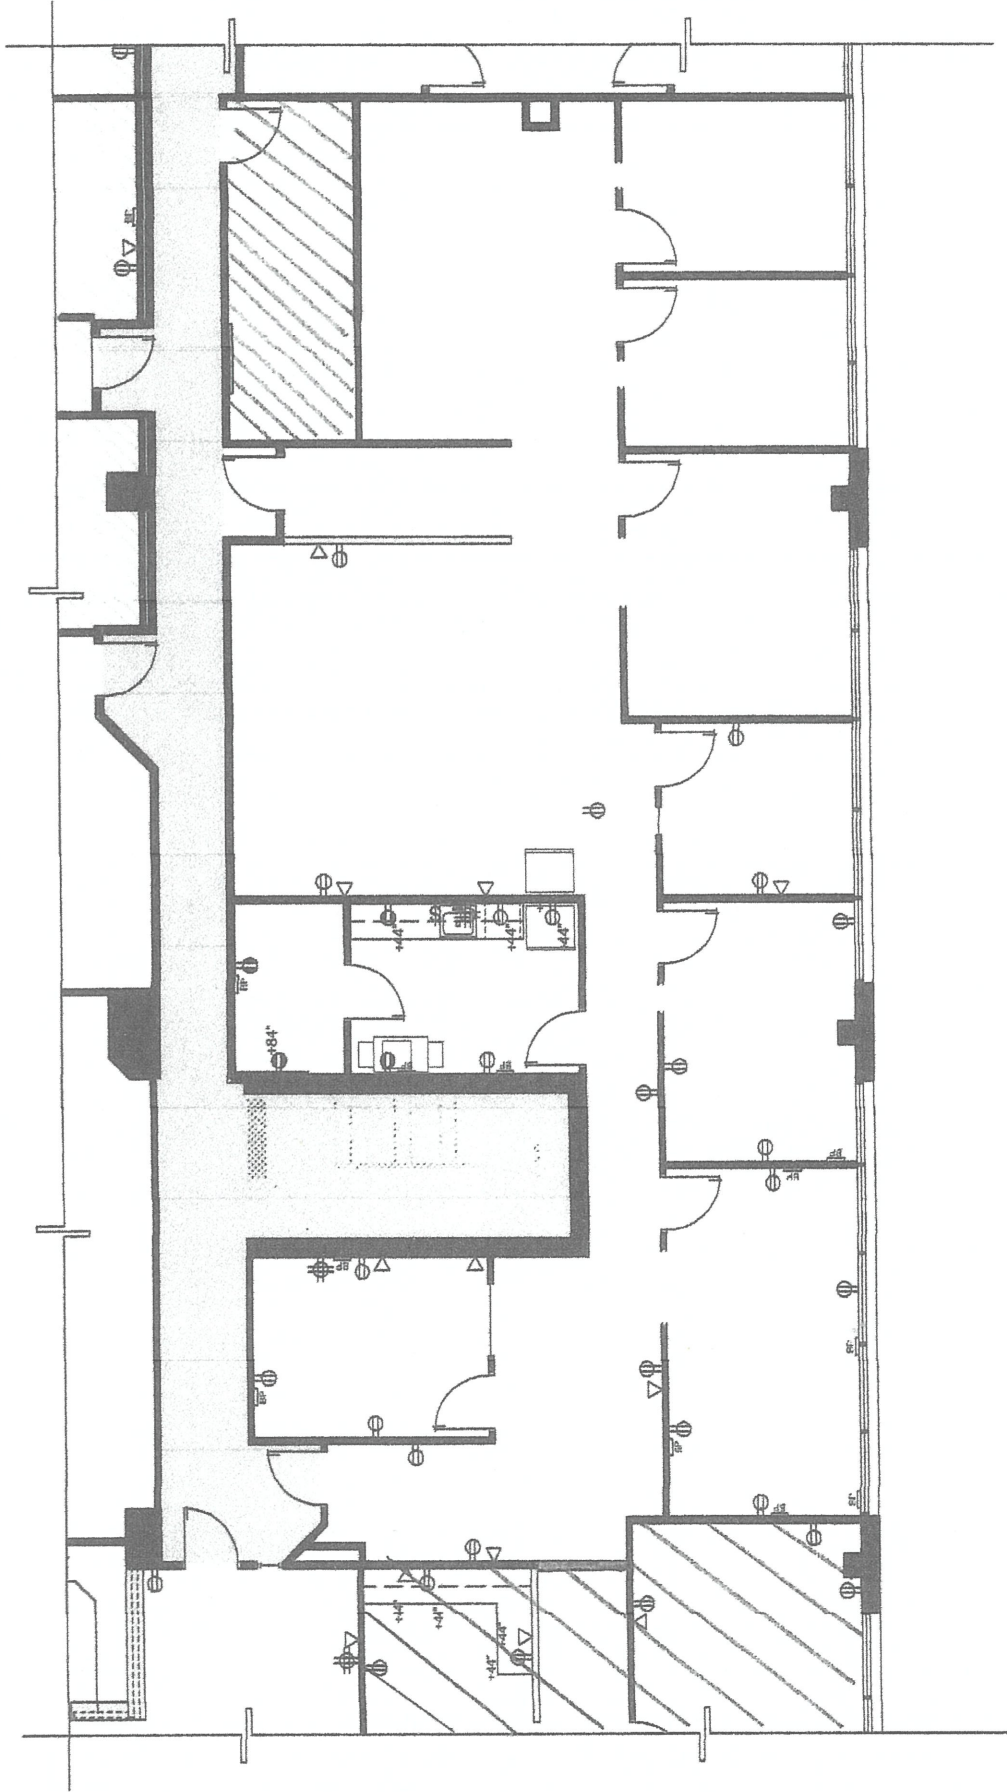

GREENWOOD VISTA

Suite 212 / 214

Second Floor
 1/8" = 1'-0" Scale
 May 6, 2021



2,939 RSF

