

Medical Office



Preston @ Wade Crossing Office Park
5899 Preston Road, Suite 1302
Frisco, TX 75034

Lease

ROCKHILL
COMMERCIAL REAL ESTATE

TONYA LABARBERA
469.323.2615
tonya@rockhillcre.com

Property Overview

Property Summary

Conveniently located in the heart of Frisco on Preston Road, with an average daily vehicle count of over 55,000

13 Buildings, multi-tenant medical and professional office park

In close vicinity to restaurant & retail amenities, including Preston at Wade Crossing retail

Professional office environment with fully maintained landscape

Building and monument signage


Located near Scottish Rite Children's Hospital, UT Southwestern, Medical City Frisco, Baylor Scott & White Medical Centers of Frisco & Centennial, and a future \$3 billion mix-experience community, The Mix

Building 13, Suite 1302

- Lease Rate: \$30/SF - \$32/SF + NNN
- Size: 1,408 SF
- NNN: \$9.50/SF
- Lease Term 3 - 10 Years

- Type: Fully Finished Medical Office
- Parking Ratio: 4:1,000 SF
- Year Built: 2017

Site Plan

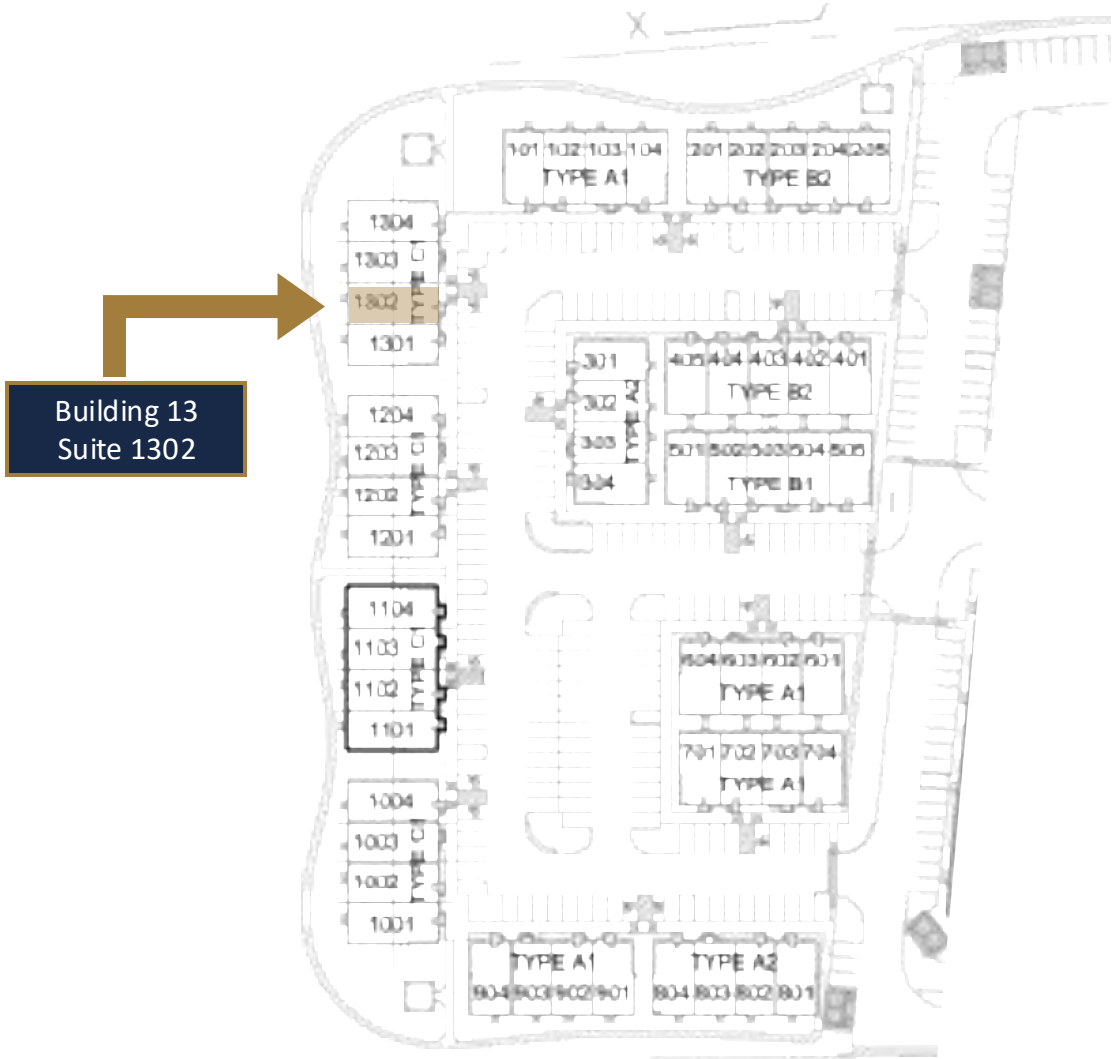


Building 13
Suite 1302



TONYA LABARBERA
469.323.2615
tonya@rockhillcre.com

PRESTON @ WADE CROSSING
5899 Preston Road, Suite 1302
Frisco, TX 75034

Floor Plan

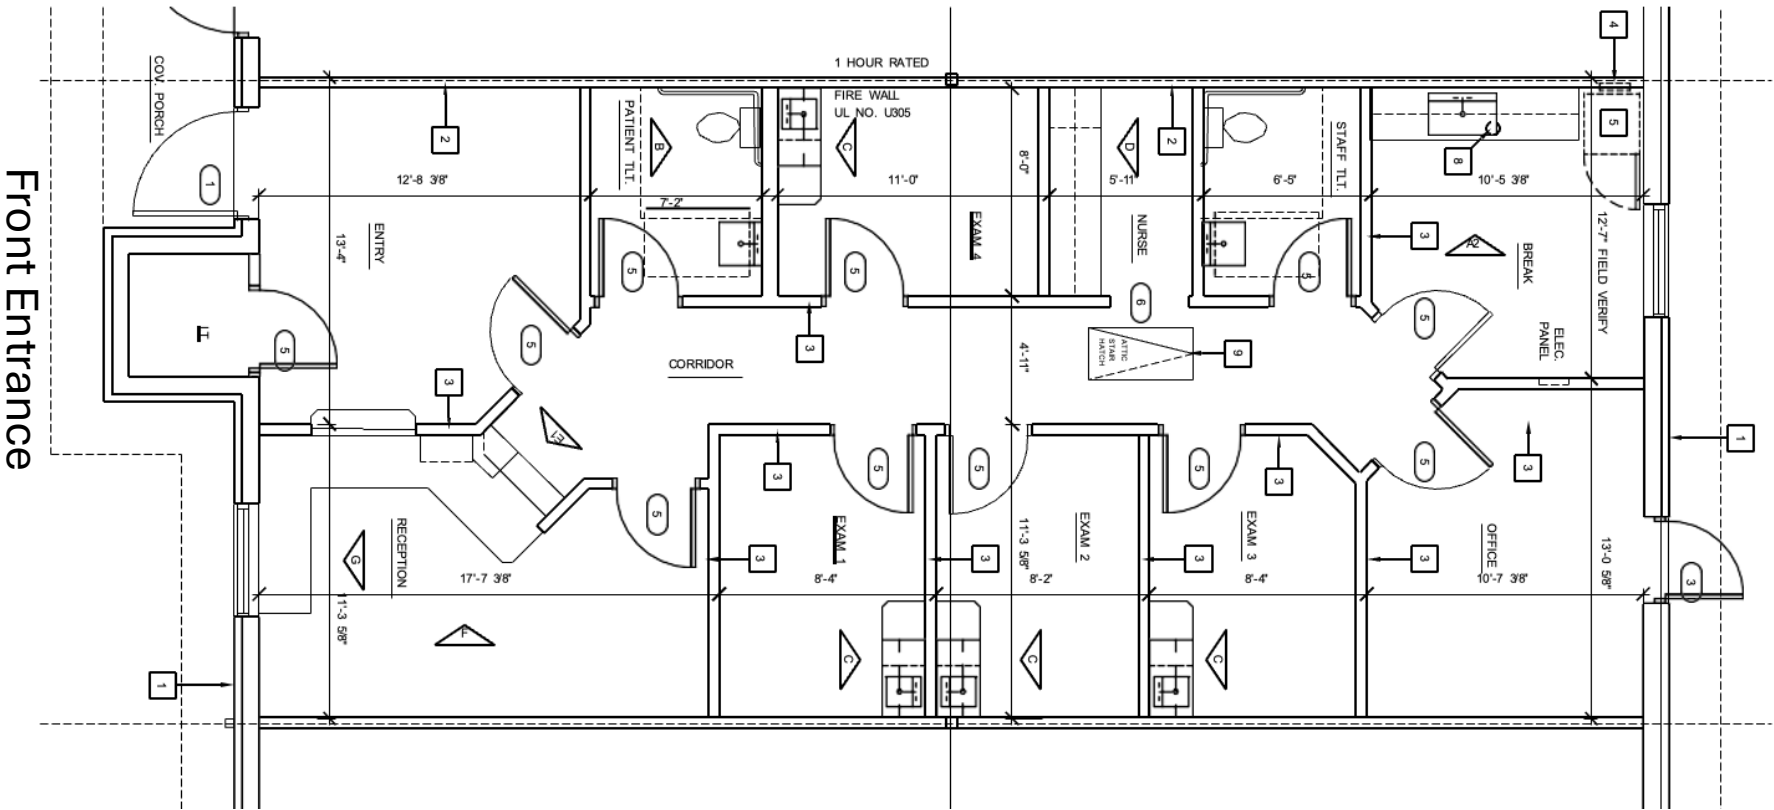


01 ENLARGED FLOOR PLAN TYPE C - UNIT 07 - 1,408.3 SF
 Scale: 1/4" = 1'-0"

Demographics | Traffic

Demographics | Estimated Growth

	1 MI	3 MI	5 MI
Population	13,545	113,681	325,026
Households	5,675	44,676	116,410
Medium Age	36	38	38
Medium HH Income	70,449	106,929	124
Population Growth 2024-2029	21.3%	22.6%	22.0%
Household Growth 2024-2029	21.5%	23.1%	22.5%

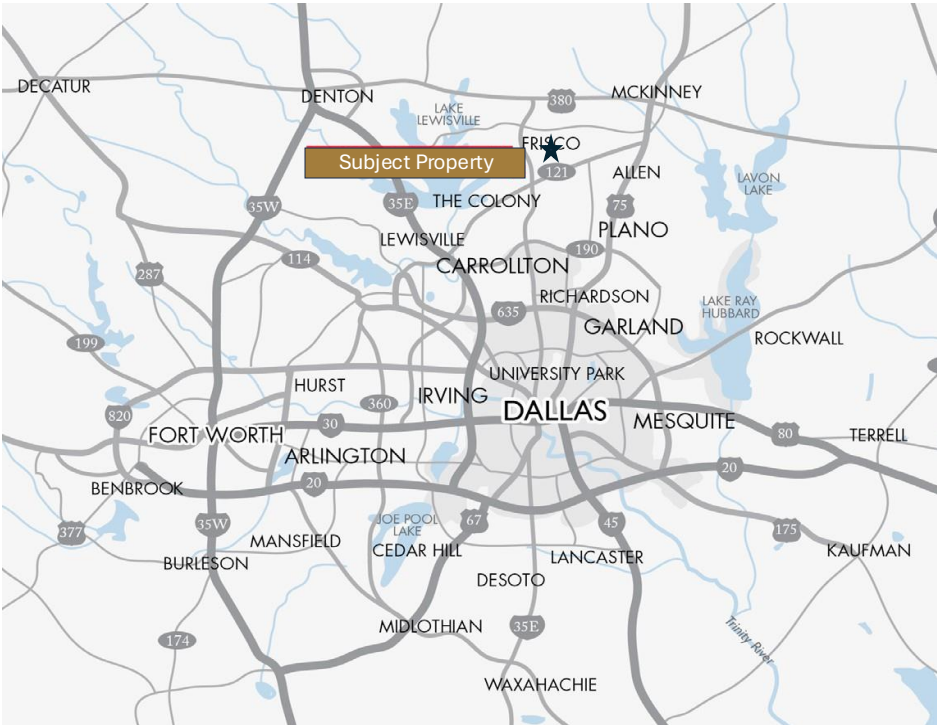

Average Daily Traffic

	Traffic Count	Miles From Subject
Preston Road	55,996	1.07
Preston Road	55,077	.51

Source: © 2024 CoStar Group
Texas Department of Transportation

Location | Frisco, TX

DALLAS - FORT WORTH / FRISCO / DEVELOPMENT

Frisco to get \$3 billion project The Mix at former Wade Park



LOCAL NEWS

Multibillion-dollar project in Frisco planned for Vegas-style hotel moves forward

Land within Railhead is being sold for \$1.2 million to \$2.6 million an acre.




NEWS

Frisco population growth ranks 15th in nation, says U.S. Census Bureau data

Collin County ranks fourth in Texas for growth in new housing.

Frisco's 2022 development report tells a different story, showing the population at 225,060, up from 214,142 in 2021, a 5.1% increase.

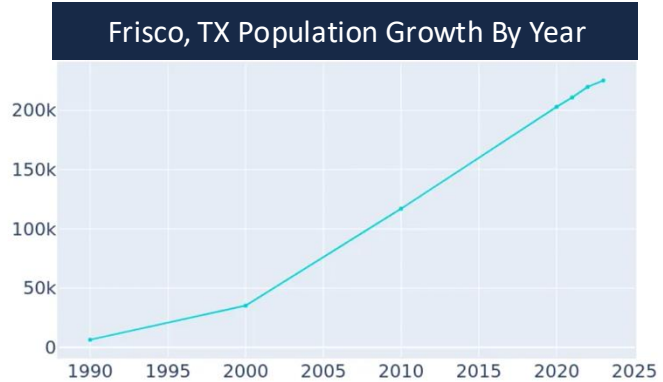

SPORTS

How Frisco Turned Itself Into Sports City USA

The Dallas exurb has built its tourism program around bringing big-time sporting events, like Saturday's FCS title game, to North Texas.



TONYA LABARBERA
 469.323.2615
 tonya@rockhillcre.com

PRESTON @ WADE CROSSING
 5899 Preston Road, Suite 1302
 Frisco, TX 75034

Aerial | Notable Attractions

Developers Announce \$3B 'The Mix' in Frisco Featuring Vibrant Central Park



1




2



3



4

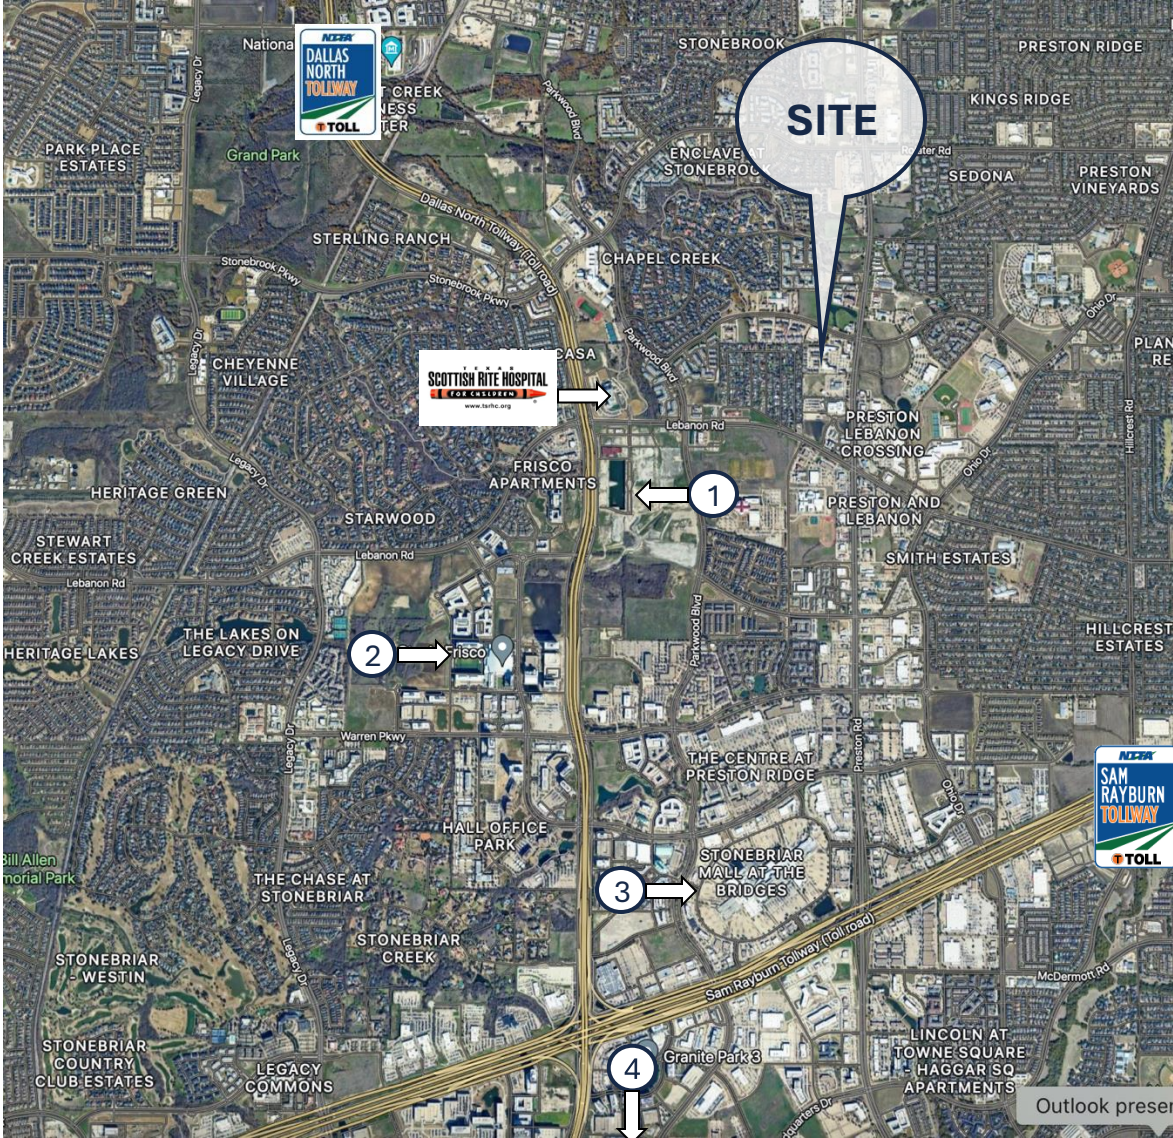

TONYA LABARBERA
 469.323.2615
 tonya@rockhillcre.com

PRESTON @ WADE CROSSING
 5899 Preston Road, Suite 1302
 Frisco, TX 75034

5

Aerial




R TONYA LABARBERA
 469.323.2615
 tonya@rockhillcre.com

PRESTON @ WADE CROSSING
 5899 Preston Road, Suite 1302
 Frisco, TX 75034



Preston @ Wade Crossing Office Park | 5899 Preston Road, Suite 1302, Frisco, TX 75034

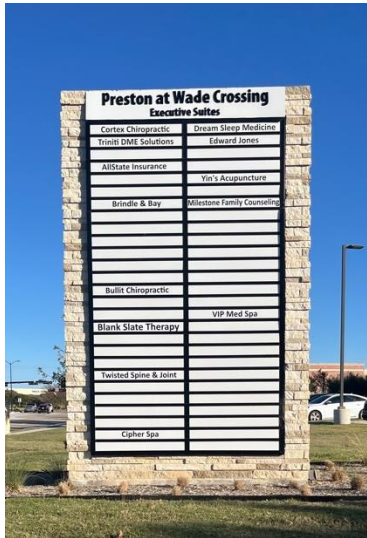

Preston @ Wade Crossing Office Park | 5899 Preston Road, Suite 1302, Frisco, TX 75034



INFORMATION ABOUT BROKERAGE SERVICES

TYPES OF REAL ESTATE LICENSE HOLDERS:

- **A BROKER** is responsible for all brokerage activities, including acts performed by sales agents sponsored by the broker.
- **A SALES AGENT** must be sponsored by a broker and works with clients on behalf of the broker.

A BROKER'S MINIMUM DUTIES REQUIRED BY LAW

(A client is the person or party that the broker represents):

- Put the interests of the client above all others, including the broker's own interests;
- Inform the client of any material information about the property or transaction received by the broker;
- Answer the client's questions and present any offer to or counter-offer from the client; and
- Treat all parties to a real estate transaction honestly and fairly.

AS AGENT FOR OWNER (SELLER/ LANDLORD):

The broker becomes the property owner's agent through an agreement with the owner, usually in a written listing to sell or property management agreement. An owner's agent must perform the broker's minimum duties above and must inform the owner of any material information about the property or transaction known by the agent, including information disclosed to the agent or subagent by the buyer or buyer's agent.

AS AGENT FOR BUYER/TENANT: The broker becomes the buyer/tenant's agent by agreeing to represent the buyer, usually through a written representation agreement. A buyer's agent must perform the broker's minimum duties above and must inform the buyer of any material information about the property or transaction known by the agent, including information disclosed to the agent by the seller or seller's agent.

AS SUBAGENT: A license holder acts as a subagent when aiding a buyer in a transaction without an agreement to represent the buyer. A subagent can assist the buyer but does not represent the buyer and must place the interests of the owner first.

AS AGENT FOR BOTH - INTERMEDIARY:

To act as an intermediary between the parties the broker must first obtain the written agreement of each party to the transaction. The written agreement must state who will pay the broker and, in conspicuous bold or underlined print, set forth the broker's obligations as an intermediary. A broker who acts as an intermediary:

- Must treat all parties to the transaction impartially and fairly;
- May, with the parties' written consent, appoint a different license holder associated with the broker to each party (owner and buyer) to communicate with, provide opinions and advice to, and carry out the instructions of each party to the transaction.
- Must not, unless specifically authorized in writing to do so by the party, disclose:
 - That the owner will accept a price less than the written asking price;
 - That the buyer/tenant will pay a price greater than the price submitted in a written offer; and
 - Any confidential information or any other information that a party specifically instructs the broker in writing not to disclose, unless required to do so by law.

TO AVOID DISPUTES, ALL AGREEMENTS BETWEEN YOU AND A BROKER SHOULD BE IN WRITING AND CLEARLY ESTABLISH:

- The broker's duties and responsibilities to you, and your obligations under the representation agreement.
- Who will pay the broker for services provided to you, when payment will be made and how the payment will be calculated.

LICENSE HOLDER CONTACT INFORMATION:

This notice is being provided for information purposes. It does not create an obligation for you to use the broker's services. Please acknowledge receipt of this notice below and retain a copy for your records.

<u>Licensed Broker/Broker Firm Name</u>	<u>License No.</u>	<u>Email</u>	<u>Phone</u>
Rockhill Commercial Real Estate			
<u>Designated Broker of Firm</u>	<u>License No.</u>	<u>Email</u>	<u>Phone</u>
Ryan Griffin	582592	rgriffin@rockhillinvestments.com	(214) 975-0842
<u>License Broker Agent</u>	<u>License No.</u>	<u>Email</u>	<u>Phone</u>
Tonya LaBarbera	678307	tonya@rockhillcre.com	(469) 323-2615
<u>Buyer/Tenant/Seller/Landlord Initials</u>			<u>Date</u>

