

FOR LEASE

OFFICE AND RETAIL SUITES AVAILABLE

445-447 SUTTER ST, SAN FRANCISCO, CA



**HISTORICAL
LOW-RISE**



**LEASED
BILLBOARD**



**20 MINUTE
WALK TO
FERRY BLDG**



**100/100
WALKER'S
PARADISE**



**8 MINUTE
WALK TO BART**



**100/100
RIDER'S
PARADISE**

SUITE AVAILABILITY

Suite	Total SF	Monthly Rent	Available
GROUND	±2,103	Negotiable	Now
300	±10,659	\$2.00 PSF	Now
411	±202	\$3.00 PSF	Now
423	±221	\$3.00 PSF	Now
425 & 427	±421	\$3.00 PSF	Now
429	±209	\$3.00 PSF	Now
513	±236	\$3.00 PSF	Now

Suite	Total SF	Monthly Rent	Available
514	±195	\$3.00 PSF	Now
515	±258	\$3.00 PSF	Now
516	±271	\$3.00 PSF	Now
705-A	±223	\$3.00 PSF	Now
715	±217	\$3.00 PSF	Now
801	±249	\$3.00 PSF	Now

BRUCE MCLELLAN
415.229.8981
bruce.mclellan@kidder.com
LIC N° 00879071

JACLYN MARSHALL
415.828.4050
jaclyn.marshall@kidder.com
LIC N° 01846532

KIDDER.COM

This information supplied herein is from sources we deem reliable. It is provided without any representation, warranty, or guarantee, expressed or implied as to its accuracy. Prospective Buyer or Tenant should conduct an independent investigation and verification of all matters deemed to be material, including, but not limited to, statements of income and expenses. Consult your attorney, accountant, or other professional advisor.



±2,103 SF

AVAILABLE

NEGOTIABLE

RATE

NOW

AVAILABLE



One block off of Union Square
Branding exposure with awning and
banner signage available
Open showroom area
Private office
Two restrooms

*Floor plans not to scale

LEGEND

- Available
- Leased

KIDDER.COM

This information supplied herein is from sources we deem reliable. It is provided without any representation, warranty, or guarantee, expressed or implied as to its accuracy. Prospective Buyer or Tenant should conduct an independent investigation and verification of all matters deemed to be material, including, but not limited to, statements of income and expenses. Consult your attorney, accountant, or other professional advisor.



Ground Floor Retail





±10,659 SF

DIVISIBLE TO ±5,000 SF

\$2.00

RATE PSF

NOW



AVAILABLE

- Full floor available
- Creative lease opportunity
- Mix of open space and private offices
- Operable windows and HVAC
- 24 hour on-site security

*Floor plans not to scale

KIDDER.COM

This information supplied herein is from sources we deem reliable. It is provided without any representation, warranty, or guarantee, expressed or implied as to its accuracy. Prospective Buyer or Tenant should conduct an independent investigation and verification of all matters deemed to be material, including, but not limited to, statements of income and expenses. Consult your attorney, accountant, or other professional advisor.

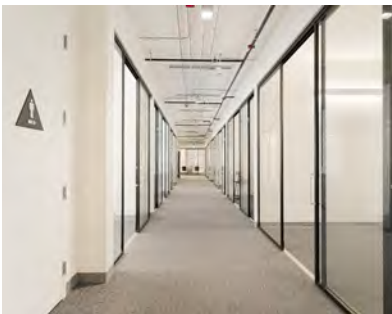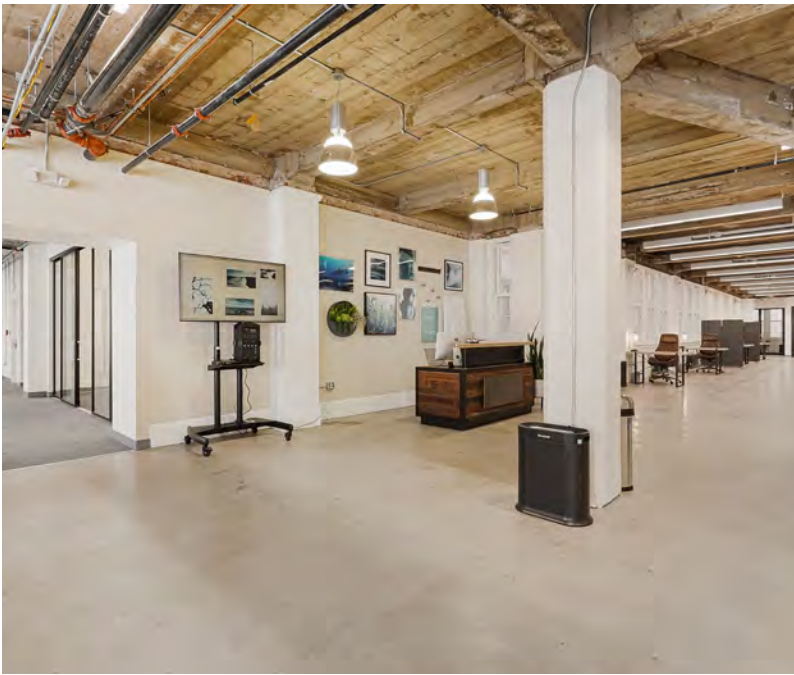

KIDDER.COM

This information supplied herein is from sources we deem reliable. It is provided without any representation, warranty, or guarantee, expressed or implied as to its accuracy. Prospective Buyer or Tenant should conduct an independent investigation and verification of all matters deemed to be material, including, but not limited to, statements of income and expenses. Consult your attorney, accountant, or other professional advisor.



SUITE AVAILABILITY

Suite	Total SF	Rate	Monthly Rent	Available	Suite	Total SF	Rate	Monthly Rent	Available
411	±202	\$3.00 PSF	\$707.00	Now	425 & 427	±421	\$3.00 PSF	\$1,473.50	Now
423	±221	\$3.00 PSF	\$773.50	Now					

KIDDER.COM

445-447 SUTTER ST, 5TH FLOOR



LEGEND

- Available
- Leased

*Floor plans not to scale

SUITE AVAILABILITY

Suite	Total SF	Rate	Monthly Rent	Available	Suite	Total SF	Rate	Monthly Rent	Available
505	±208	\$3.00 PSF	\$728.00	Now	514	±195	\$3.00 PSF	\$682.50	Now
507	±218	\$3.00 PSF	\$763.00	Now	515	±258	\$3.00 PSF	\$903.00	Now
513	±236	\$3.00 PSF	\$826.00	Now	516	±271	\$3.00 PSF	\$948.50	Now

KIDDER.COM


This information supplied herein is from sources we deem reliable. It is provided without any representation, warranty, or guarantee, expressed or implied as to its accuracy. Prospective Buyer or Tenant should conduct an independent investigation and verification of all matters deemed to be material, including, but not limited to, statements of income and expenses. Consult your attorney, accountant, or other professional advisor.



SUITE AVAILABILITY

Suite	Total SF	Rate	Monthly Rent	Available	Suite	Total SF	Rate	Monthly Rent	Available
703	±267	\$3.00 PSF	\$934.50	Now	715	±217	\$3.00 PSF	\$759.50	Now
705-A	±223	\$3.00 PSF	\$780.50	Now					

KIDDER.COM

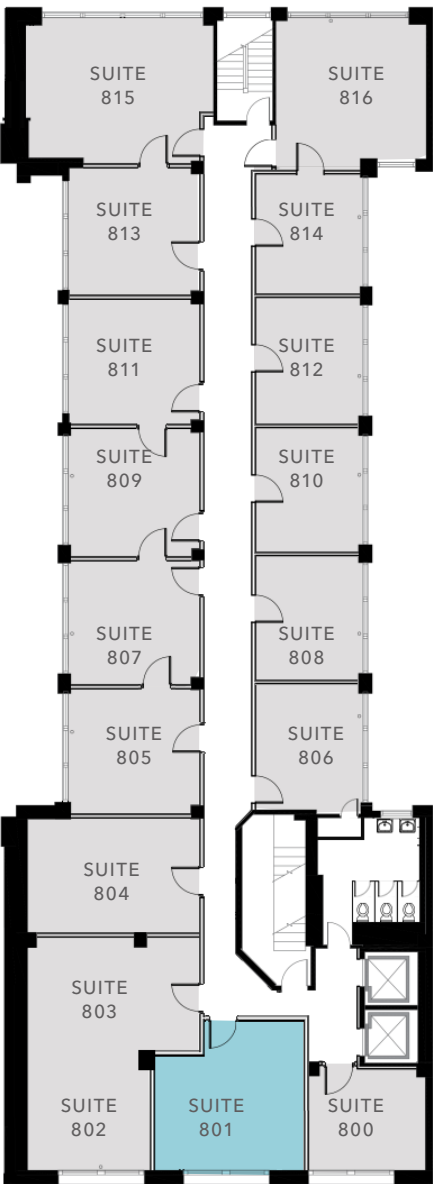

*Floor plans not to scale

LEGEND

- Available
- Leased


SUITE AVAILABILITY

Suite	Total SF	Rate	Monthly Rent	Available
801	±249	\$3.00 PSF	\$871.50	Now

KIDDER.COM

This information supplied herein is from sources we deem reliable. It is provided without any representation, warranty, or guarantee, expressed or implied as to its accuracy. Prospective Buyer or Tenant should conduct an independent investigation and verification of all matters deemed to be material, including, but not limited to, statements of income and expenses. Consult your attorney, accountant, or other professional advisor.

445-447 SUTTER ST, BILLBOARD

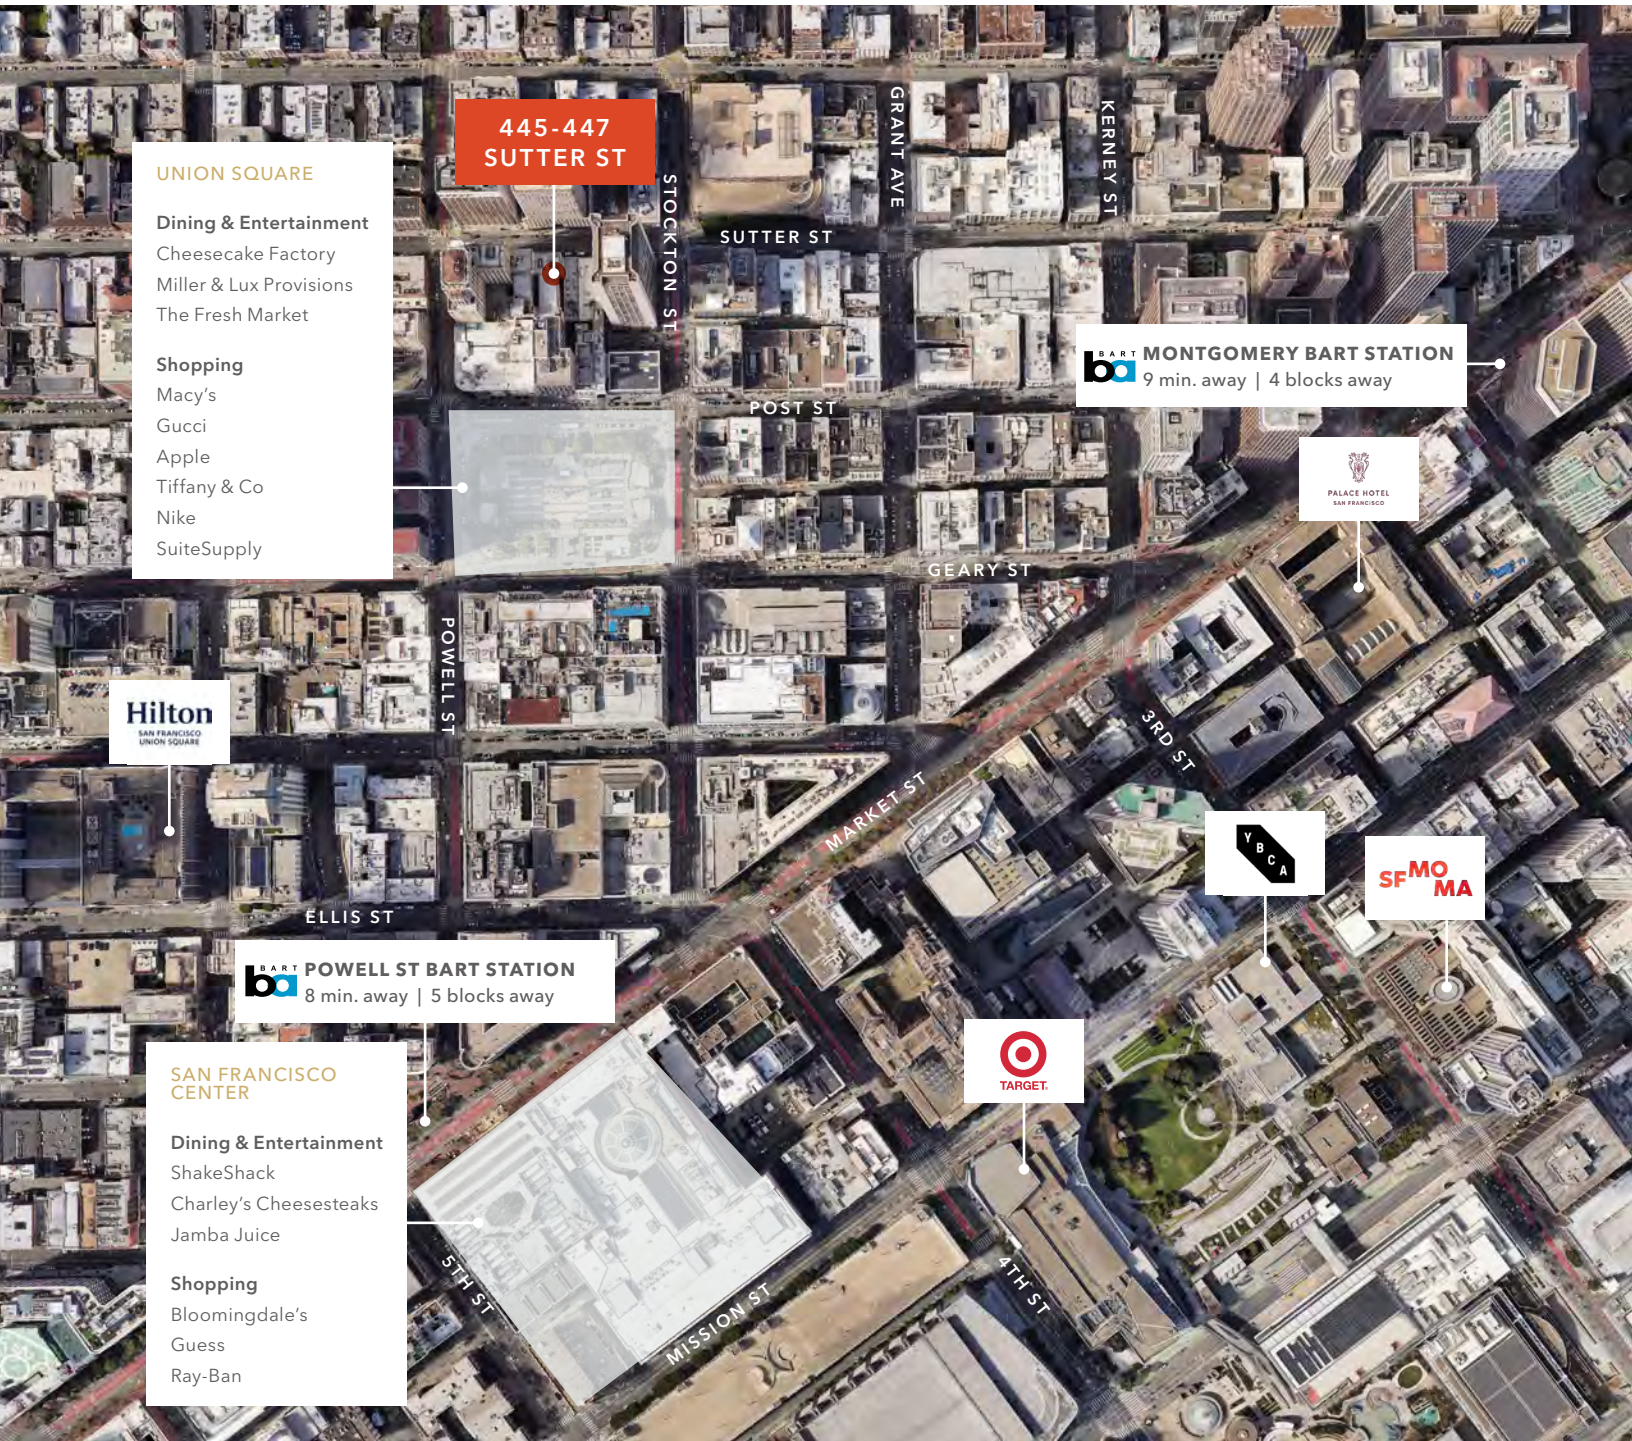

*For more
information contact*


BRUCE MCLELLAN
415.229.8981
bruce.mclellan@kidder.com
LIC N° 00879071

JACLYN MARSHALL
415.828.4050
jaclyn.marshall@kidder.com
LIC N° 01846532

KIDDER.COM

This information supplied herein is from sources we deem reliable. It is provided without any representation, warranty, or guarantee, expressed or implied as to its accuracy. Prospective Buyer or Tenant should conduct an independent investigation and verification of all matters deemed to be material, including, but not limited to, statements of income and expenses. Consult your attorney, accountant, or other professional advisor.



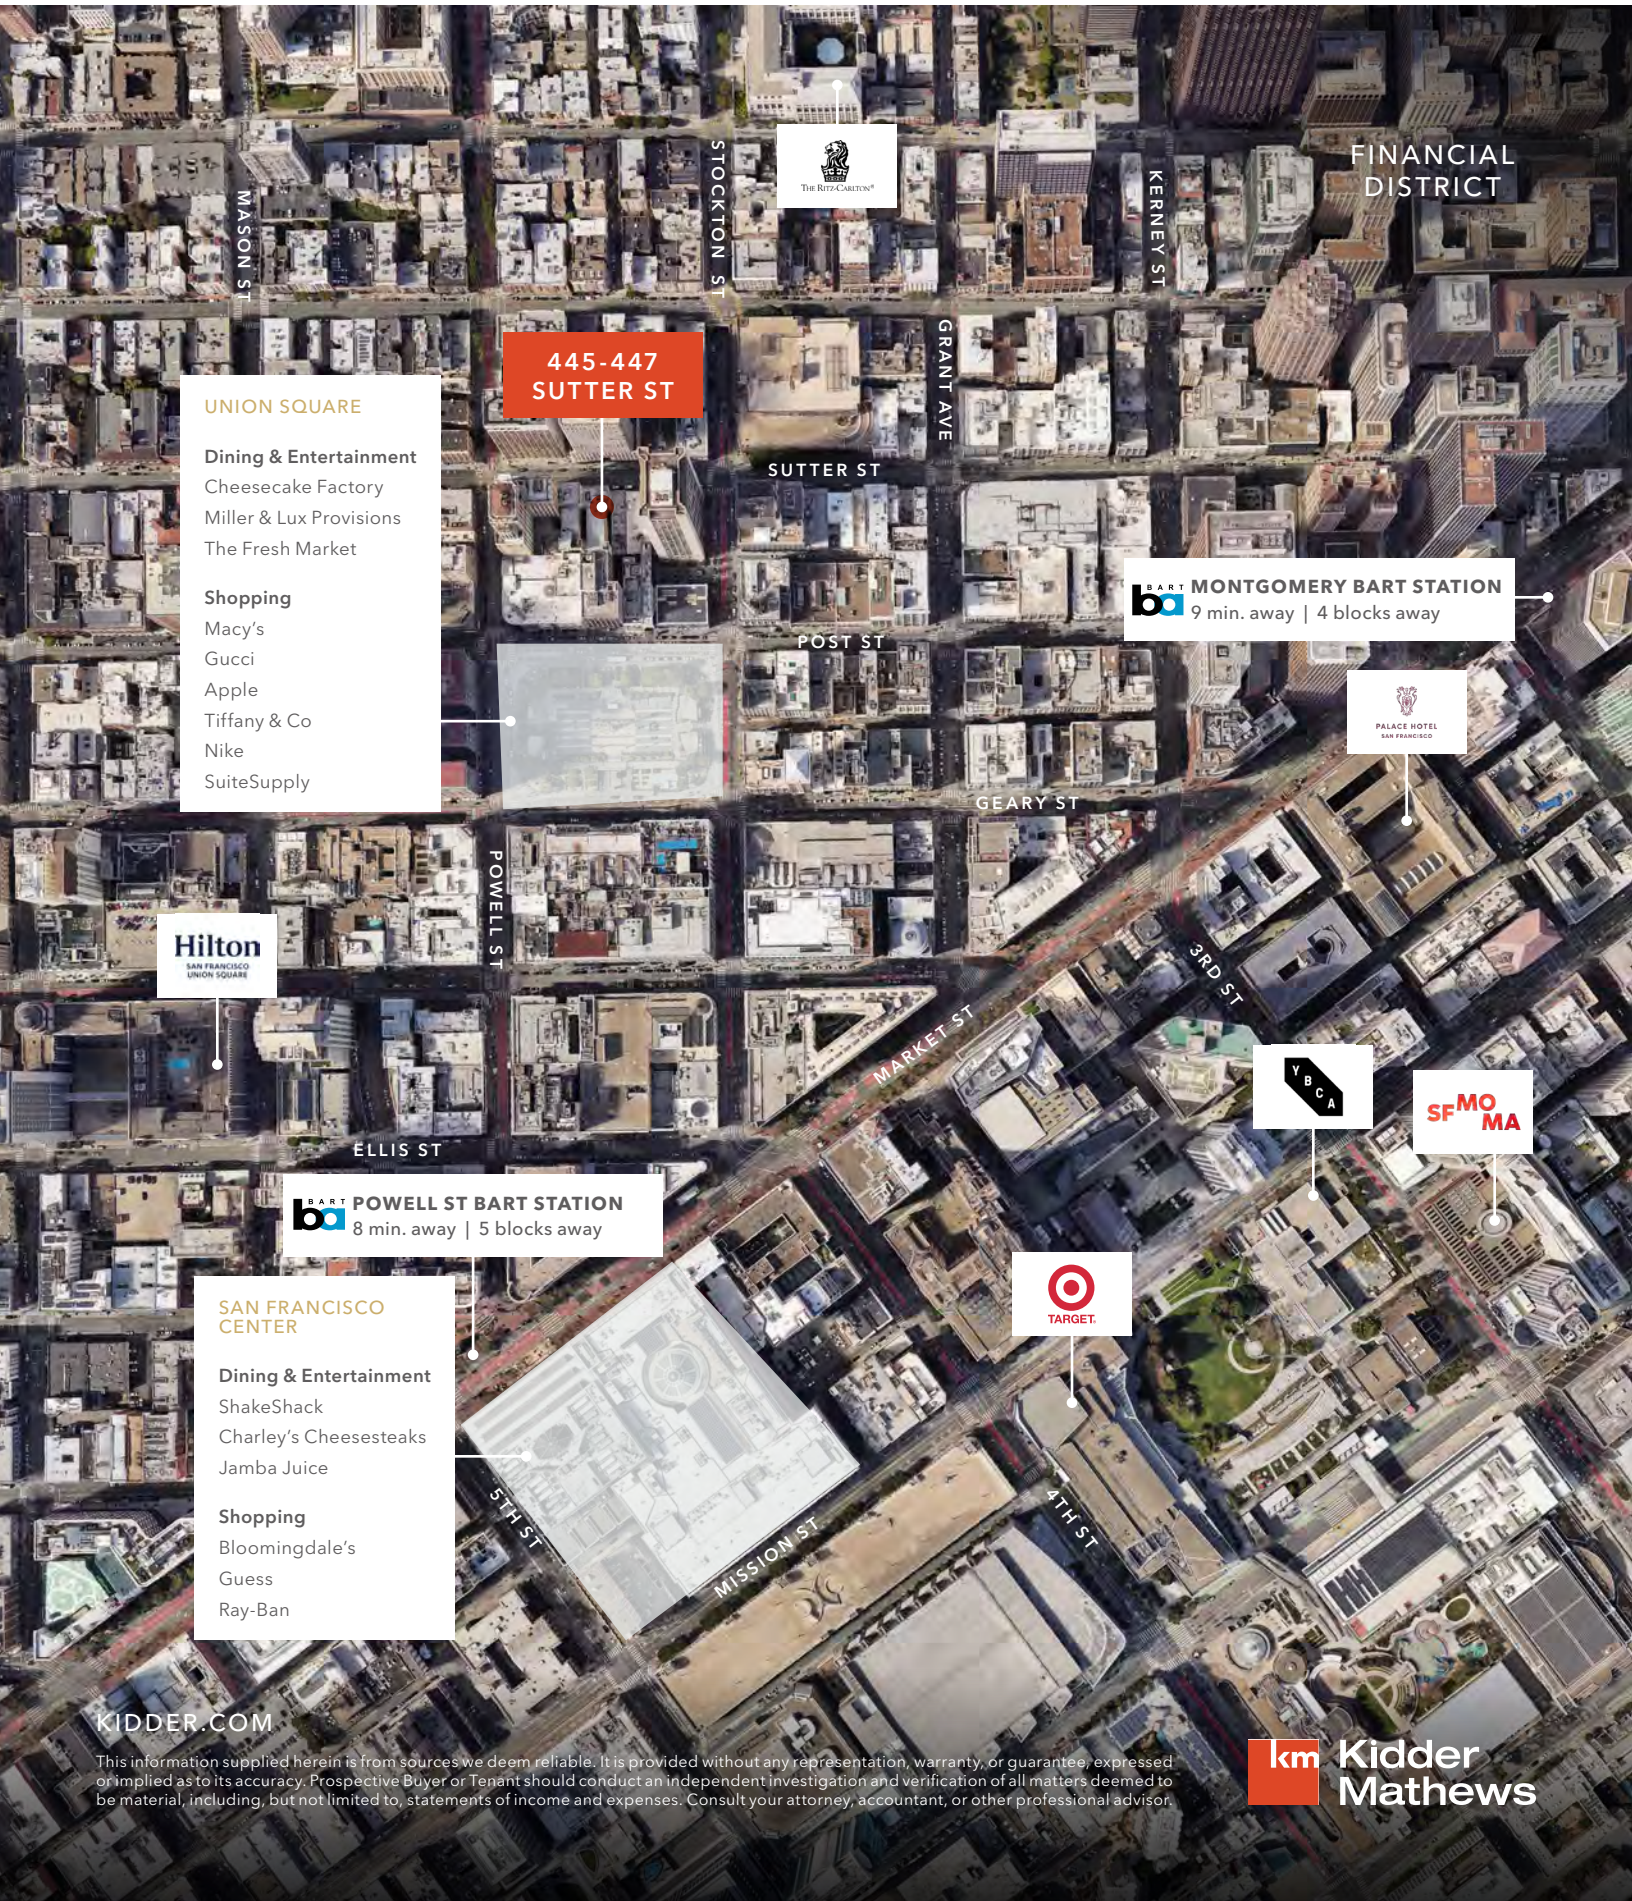

FINANCIAL DISTRICT



445-447 SUTTER ST

UNION SQUARE

Dining & Entertainment
 Cheesecake Factory
 Miller & Lux Provisions
 The Fresh Market

Shopping

Macy's
 Gucci
 Apple
 Tiffany & Co
 Nike
 SuiteSupply

BART MONTGOMERY BART STATION
 9 min. away | 4 blocks away



BART POWELL ST BART STATION
 8 min. away | 5 blocks away

SAN FRANCISCO CENTER

Dining & Entertainment
 ShakeShack
 Charley's Cheesesteaks
 Jamba Juice

Shopping

Bloomingdale's
 Guess
 Ray-Ban

