


SPlice PLATE & BOLT TABLE	
Mark	Qty
SP-1	
SP-2	
SP-3	4


Reviewed for Code Compliance: 5/4/2023, PERMIT #: 2023021290

MEMBER TABLE				Outside Flange		Inside Flange	
Mark	Web Depth	Web Thick	Length	W x Thk x Length	W x Thk x Length	W x Thk x Length	
	7	0.164	228.1	6 x 5/16" x 253.6	6 x 5/16" x 228.4		
	7	0.250	27.4	6 x 5/16" x 30.4			
	10	0.164	131.5	6 x 5/16" x 143.5	6 x 5/16" x 131.6		
	10	0.135	120.0	6 x 1/4" x 108.0	6 x 1/4" x 120.0		
RF1-3	17.0/17.0	0.135	240.0	6 x 1/4" x 317.5	6 x 1/4" x 316.2		
	17.0/17.0	0.135	77.6				
RF1-4	21.7/24.0	0.250	27.4	6 x 5/16" x 30.4	6 x 5/16" x 228.4		
	24.0/11.0	0.164	228.1	6 x 5/16" x 253.6			

FLANGE BRACES: FBxx (1 or 2)
 xx=length(in)
 (1) One Side; (2) Two Sides
 A - 2X2X14Ga

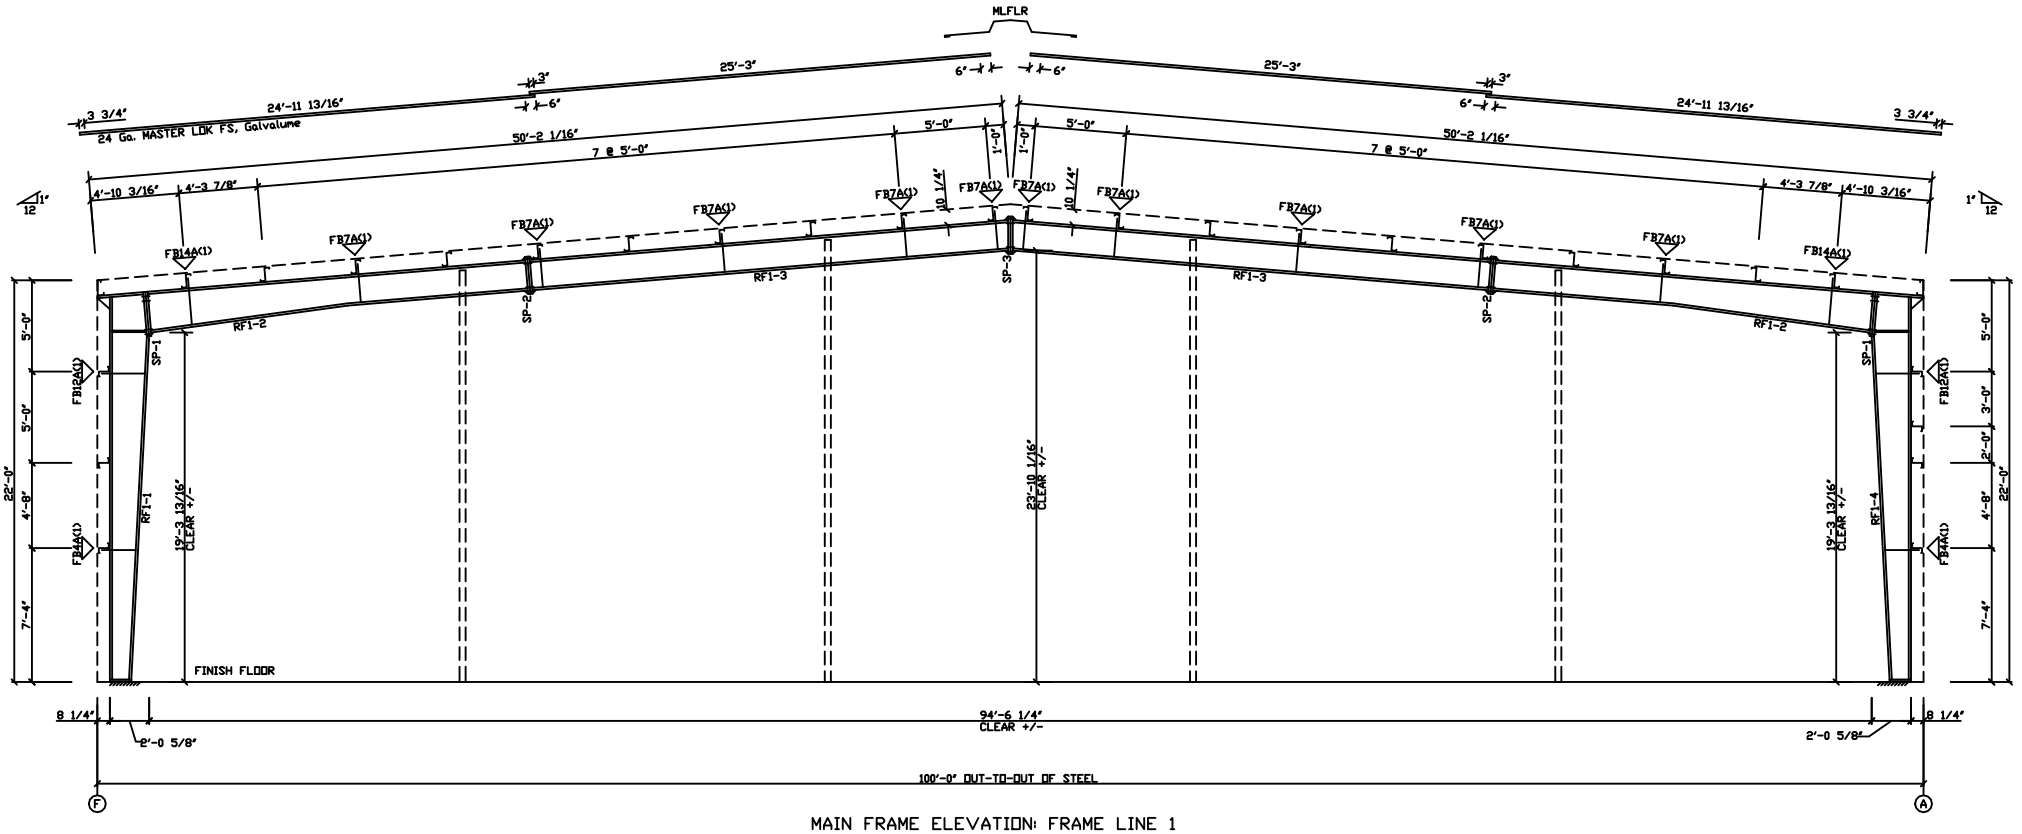

MAIN FRAME ELEVATION: FRAME LINE 1

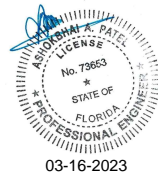

NOTE: THE FRAMING AS DEPICTED ABOVE IS NOT DESIGNED TO ACCOMMODATE ANY FUTURE EXPANSION.

6

DRAWING STATUS				REVISIONS				Smith-Built Metal Buildings					
<input type="checkbox"/>	FOR APPROVAL:	THESE DRAWINGS, BEING FOR APPROVAL, ARE BY DEFINITION NOT FINAL, AND ARE FOR CONCEPTUAL REPRESENTATION ONLY. THEIR PURPOSE IS TO CONFIRM PROPER INTERPRETATION OF THE PROJECT DOCUMENTS. ONLY DRAWINGS ISSUED "FOR CONSTRUCTION" CAN BE CONSIDERED AS COMPLETE.		NO.	DATE	DESCRIPTION	BY	CHKD	6945 Albany Highway - Dawson, Georgia 36042 PHONE: 225698-5000				
<input checked="" type="checkbox"/>	FOR PERMIT:	THESE DRAWINGS, BEING FOR PERMIT, ARE BY DEFINITION NOT FINAL IN THAT, AS A MINIMUM, PIECE MARKINGS ARE NOT IDENTIFIED. ONLY DRAWINGS ISSUED "FOR CONSTRUCTION" CAN BE CONSIDERED AS COMPLETE.		P	02/03/23	FOR PERMIT	AMV	VBA	DESCRIPTION	CROSS SECTION	SIZE	REFER TO	C1
<input type="checkbox"/>	FOR CONSTRUCTION:	FINAL DRAWINGS.							PROJECT	M&M Development	CUSTOMER	M&M Development	
									LOCATION	25 Rallside Way	ADDRESS		
									LOCATION	Palm Coast, FL 32137	ADDRESS	Bunnell, FL 32110	
									DATE	1/24/23	SCALE	N.T.S.	
									JOB NO.	SB22-255-R1	SHEET NO.	E1 of E14	ISSUE
									DATE	1/24/23	SCALE	N.T.S.	