


KEY PLAN
1" = 50'-0"

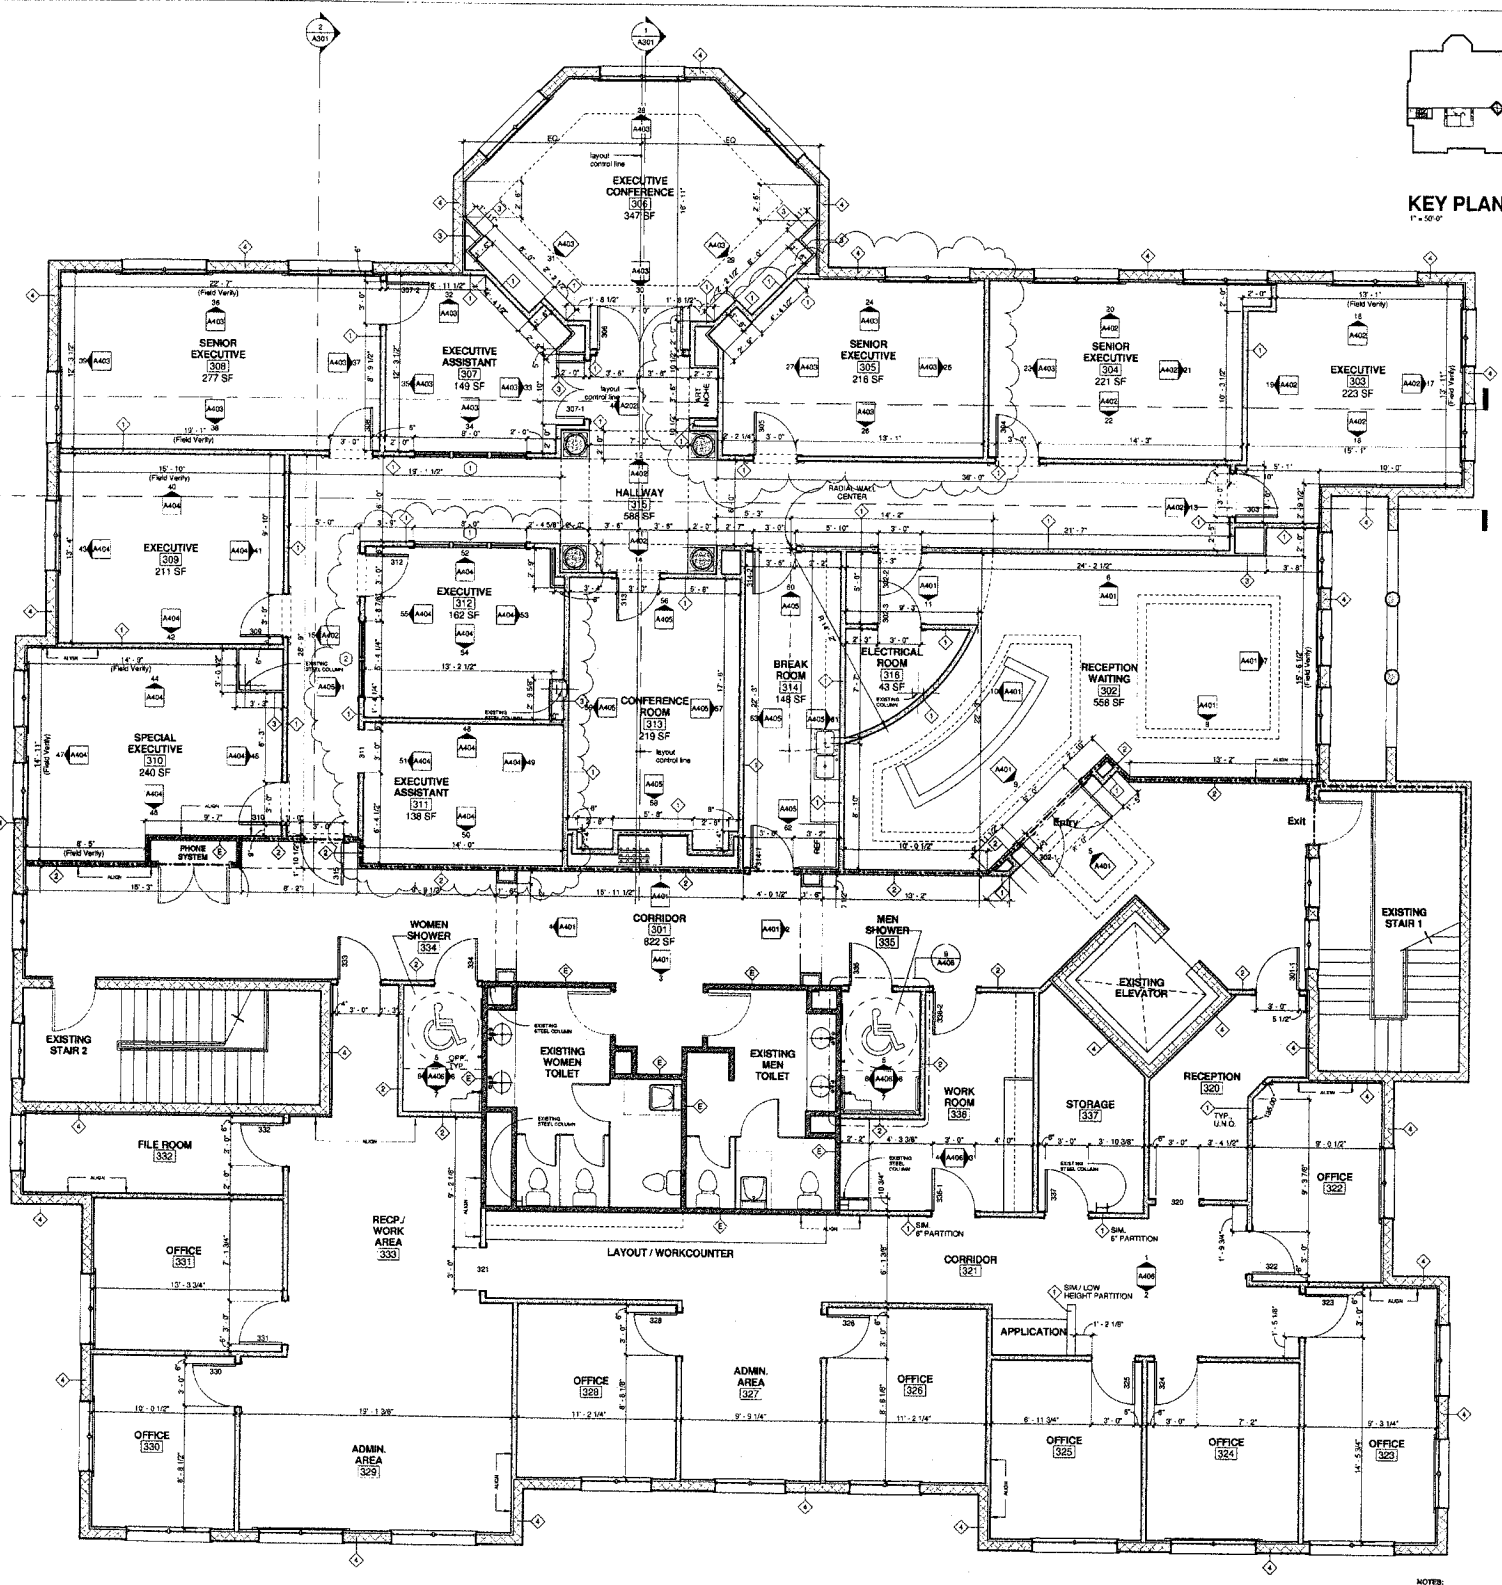

- NOTES:
- 1 HR RATED WALL
 - EXISTING WALL
 - NUMBER INDICATES WALL TYPE (SEE DETAIL ON SHEET A201)

ARCHITECTURAL FLOOR PLAN
1/4" = 1'-0"