


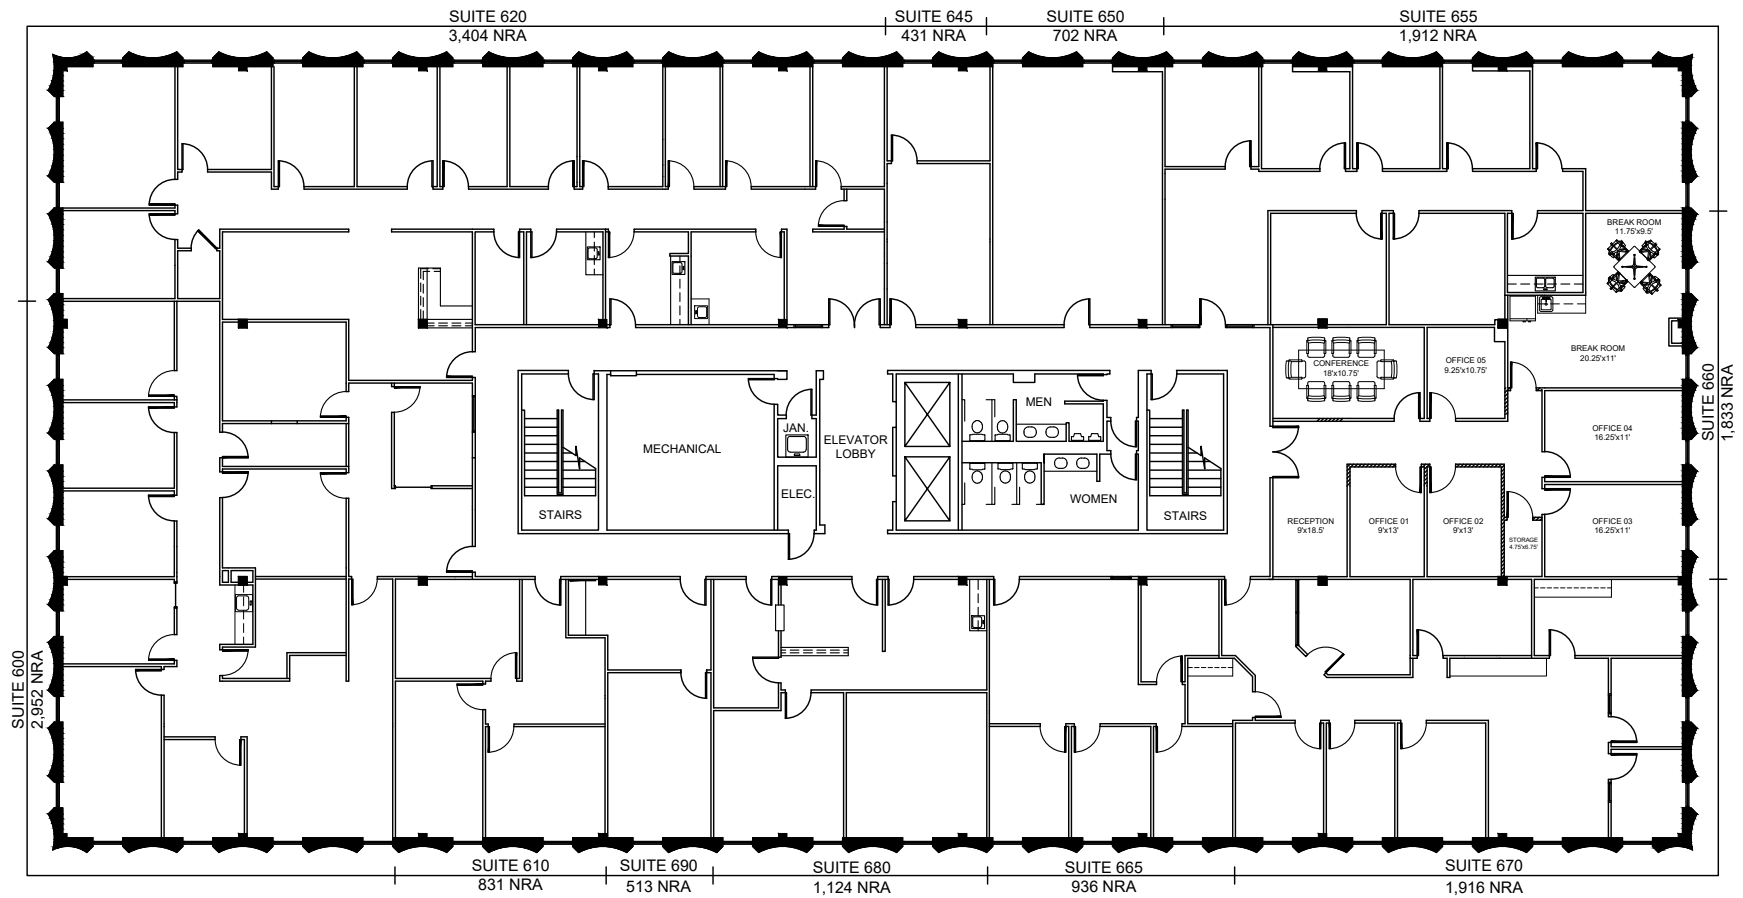

0 5 10 20

6300 WEST LOOP SOUTH

PROPOSED FLOOR PLAN