



Versatile/Mixed-Use Property

9684 Cilley Road
Whitewater Twp, OH 45002

Available For Sale or Lease!
25,766 SF on 5.5 +/- Acres Available!

EASY TO CONVERT TO WAREHOUSE!

Contact us:
Chuck Ackerman, CCIM, SIOR
Senior Vice President
+1 513 562 2266
chuck.ackerman@colliers.com


Bill Keefer, SIOR
Senior Vice President
+1 513 562 2235
bill.keeper@colliers.com

Jeffrey Kroeger, CCIM
Vice President
+1 513 562 2215
jeffrey.kroeger@colliers.com



Click here for drone footage!

Lease Rate: \$9.50/SF NNN
Sale Price: \$2,576,600 (Approx \$100/SF)

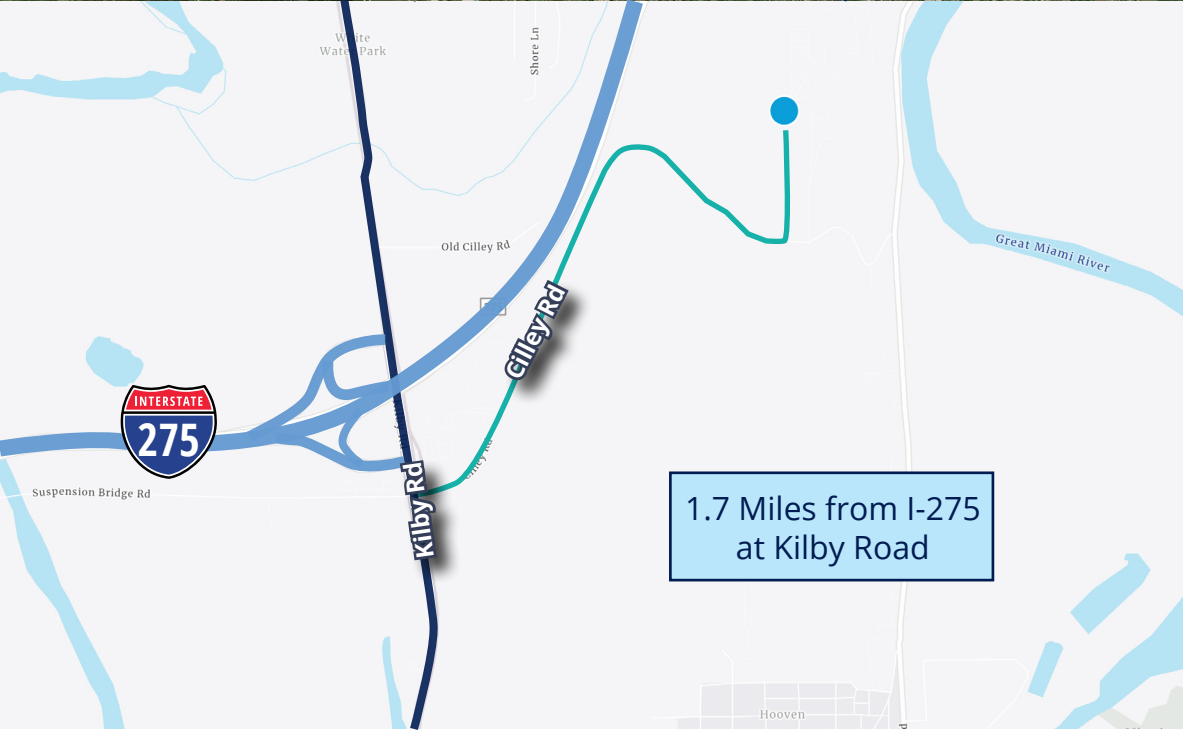

Property Highlights:

Total Building Area	25,766 SF
Office	3,060 SF
Zoning	Un-Zoned (Whitewater Township)
Loading	Ability to add
Year Built	2002
Parcel Number	630-0130-0087-00
Acreage	5.5 Acres +/-
Parking	350+ Auto Spots
Clear Height	14'-30'+
Columns	None - Freespan building
Capacity	Up to 2,537

Notes

Fully Furnished property including tables, chairs, 3 full bars, full commercial kitchen with walk-in freezer/cooler

- Full HVAC!
- Potential to convert to industrial with several drive-in or drive-thru bays


2 sets of retractable walls to demise the space down to three separate spaces totaling 6,264 SF each.

Ideal Uses

Churches, Reception hall, Union hall, Brewery/Distillery, Doggy Day Care, Non-profit organizations, Trade schools, Education institutions, Commercial kitchen, Pickleball

Site also suitable for heavier industrial uses including:
 Equipment rental, Lumber yard, Auto / truck service facility, Contractors, Boat and RV storage, Salvage yards

Floor Plan

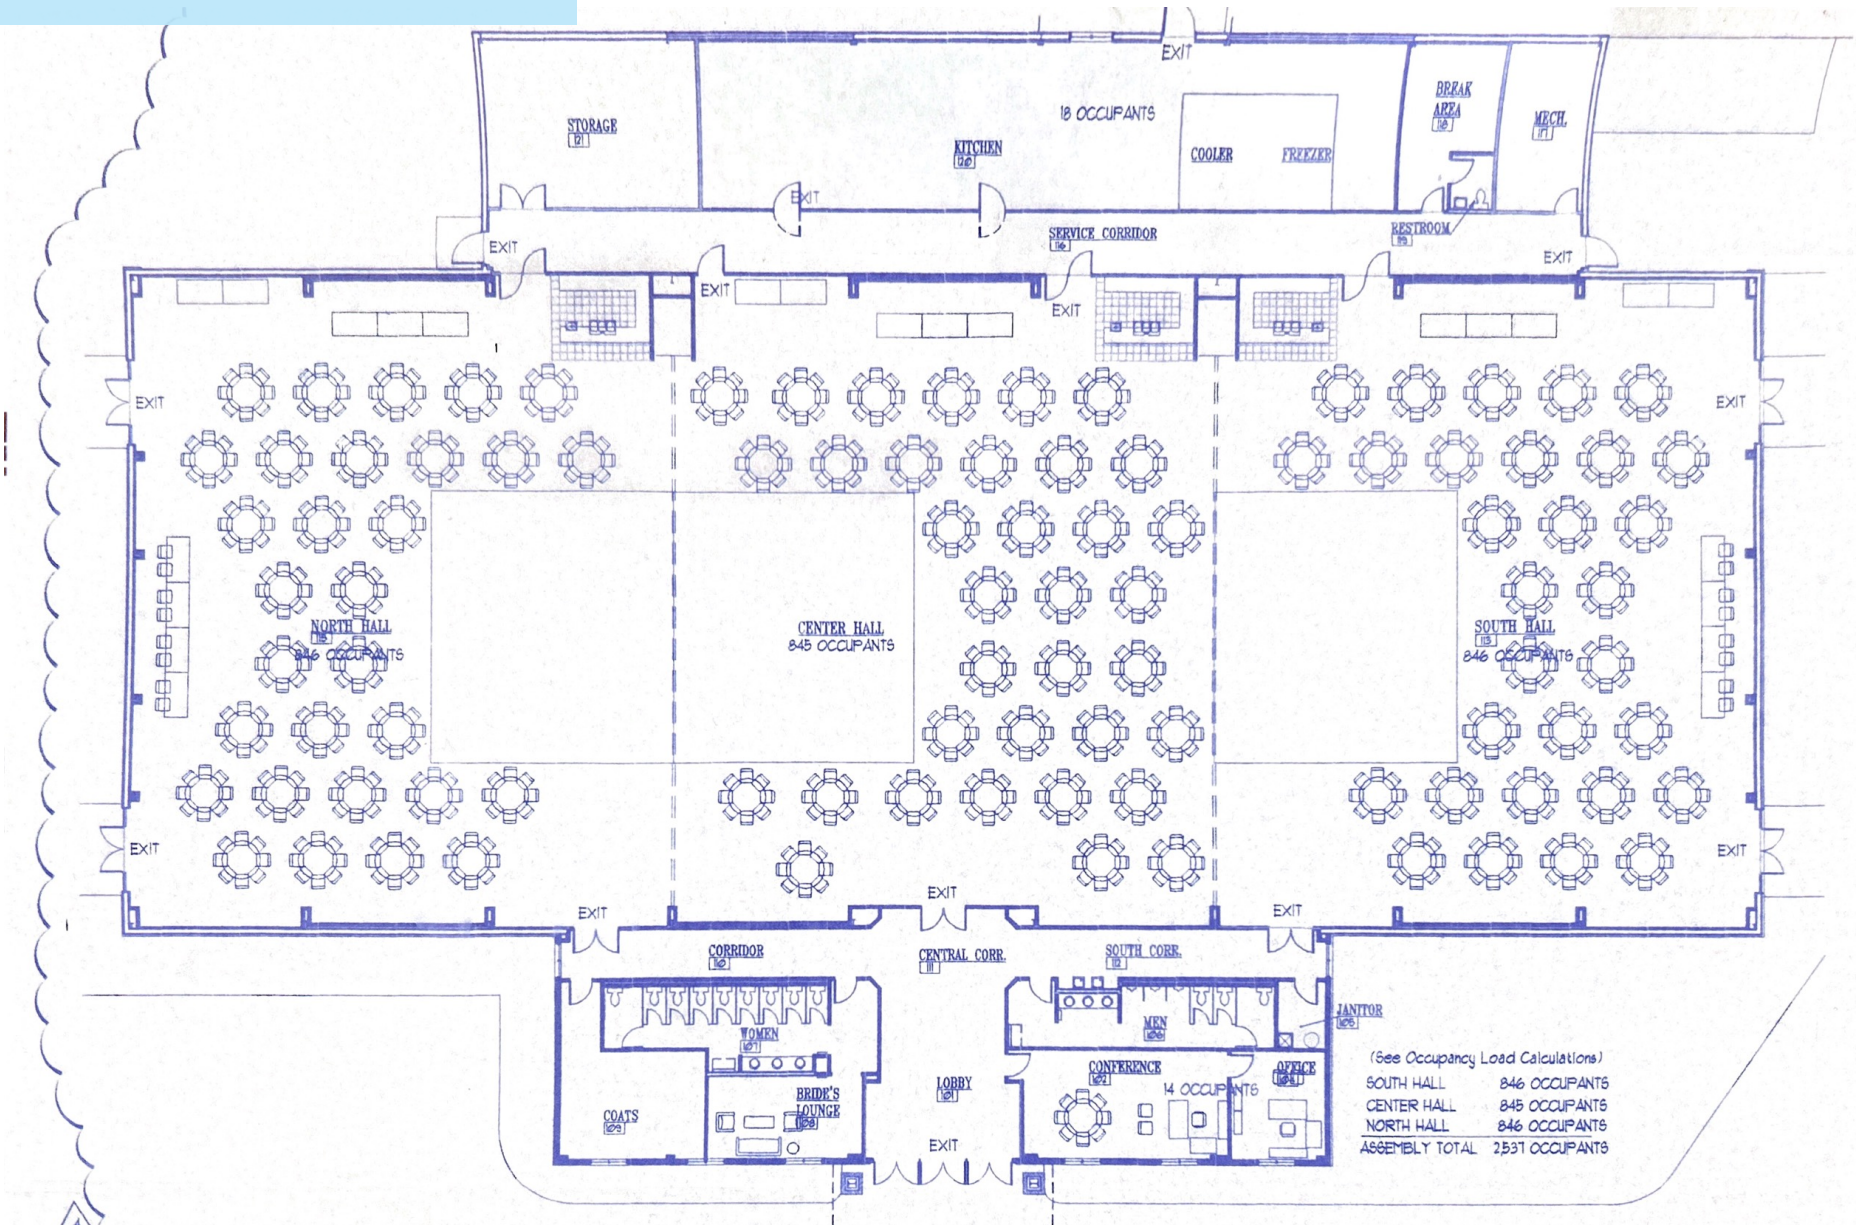

1 SF / OCCUPANT DIAGRAM -
NOT TO SCALE





8,000 SF also Available!



Contact us:

Chuck Ackerman, CCIM, SIOR
Senior Vice President
+1 513 562 2266
chuck.ackerman@colliers.com

Bill Keefer, SIOR
Senior Vice President
+1 513 562 2235
bill.keefe@colliers.com

Jeffrey Kroeger
Vice President
+1 513 562 2215
jeffrey.kroeger@colliers.com



Colliers | Greater Cincinnati
425 Walnut Street | Suite 1200
Cincinnati, Ohio 45202
+1 513 721 4200
colliers.com/cincinnati

This document/email has been prepared by Colliers for advertising and general information only. Colliers makes no guarantees, representations or warranties of any kind, expressed or implied, regarding the information including, but not limited to, warranties of content, accuracy and reliability. Any interested party should undertake their own inquiries as to the accuracy of the information. Colliers excludes unequivocally all inferred or implied terms, conditions and warranties arising out of this document and excludes all liability for loss and damages arising there from. This publication is the copyrighted property of Colliers and /or its licensor(s). © 2024. All rights reserved. This communication is not intended to cause or induce breach of an existing listing agreement.