


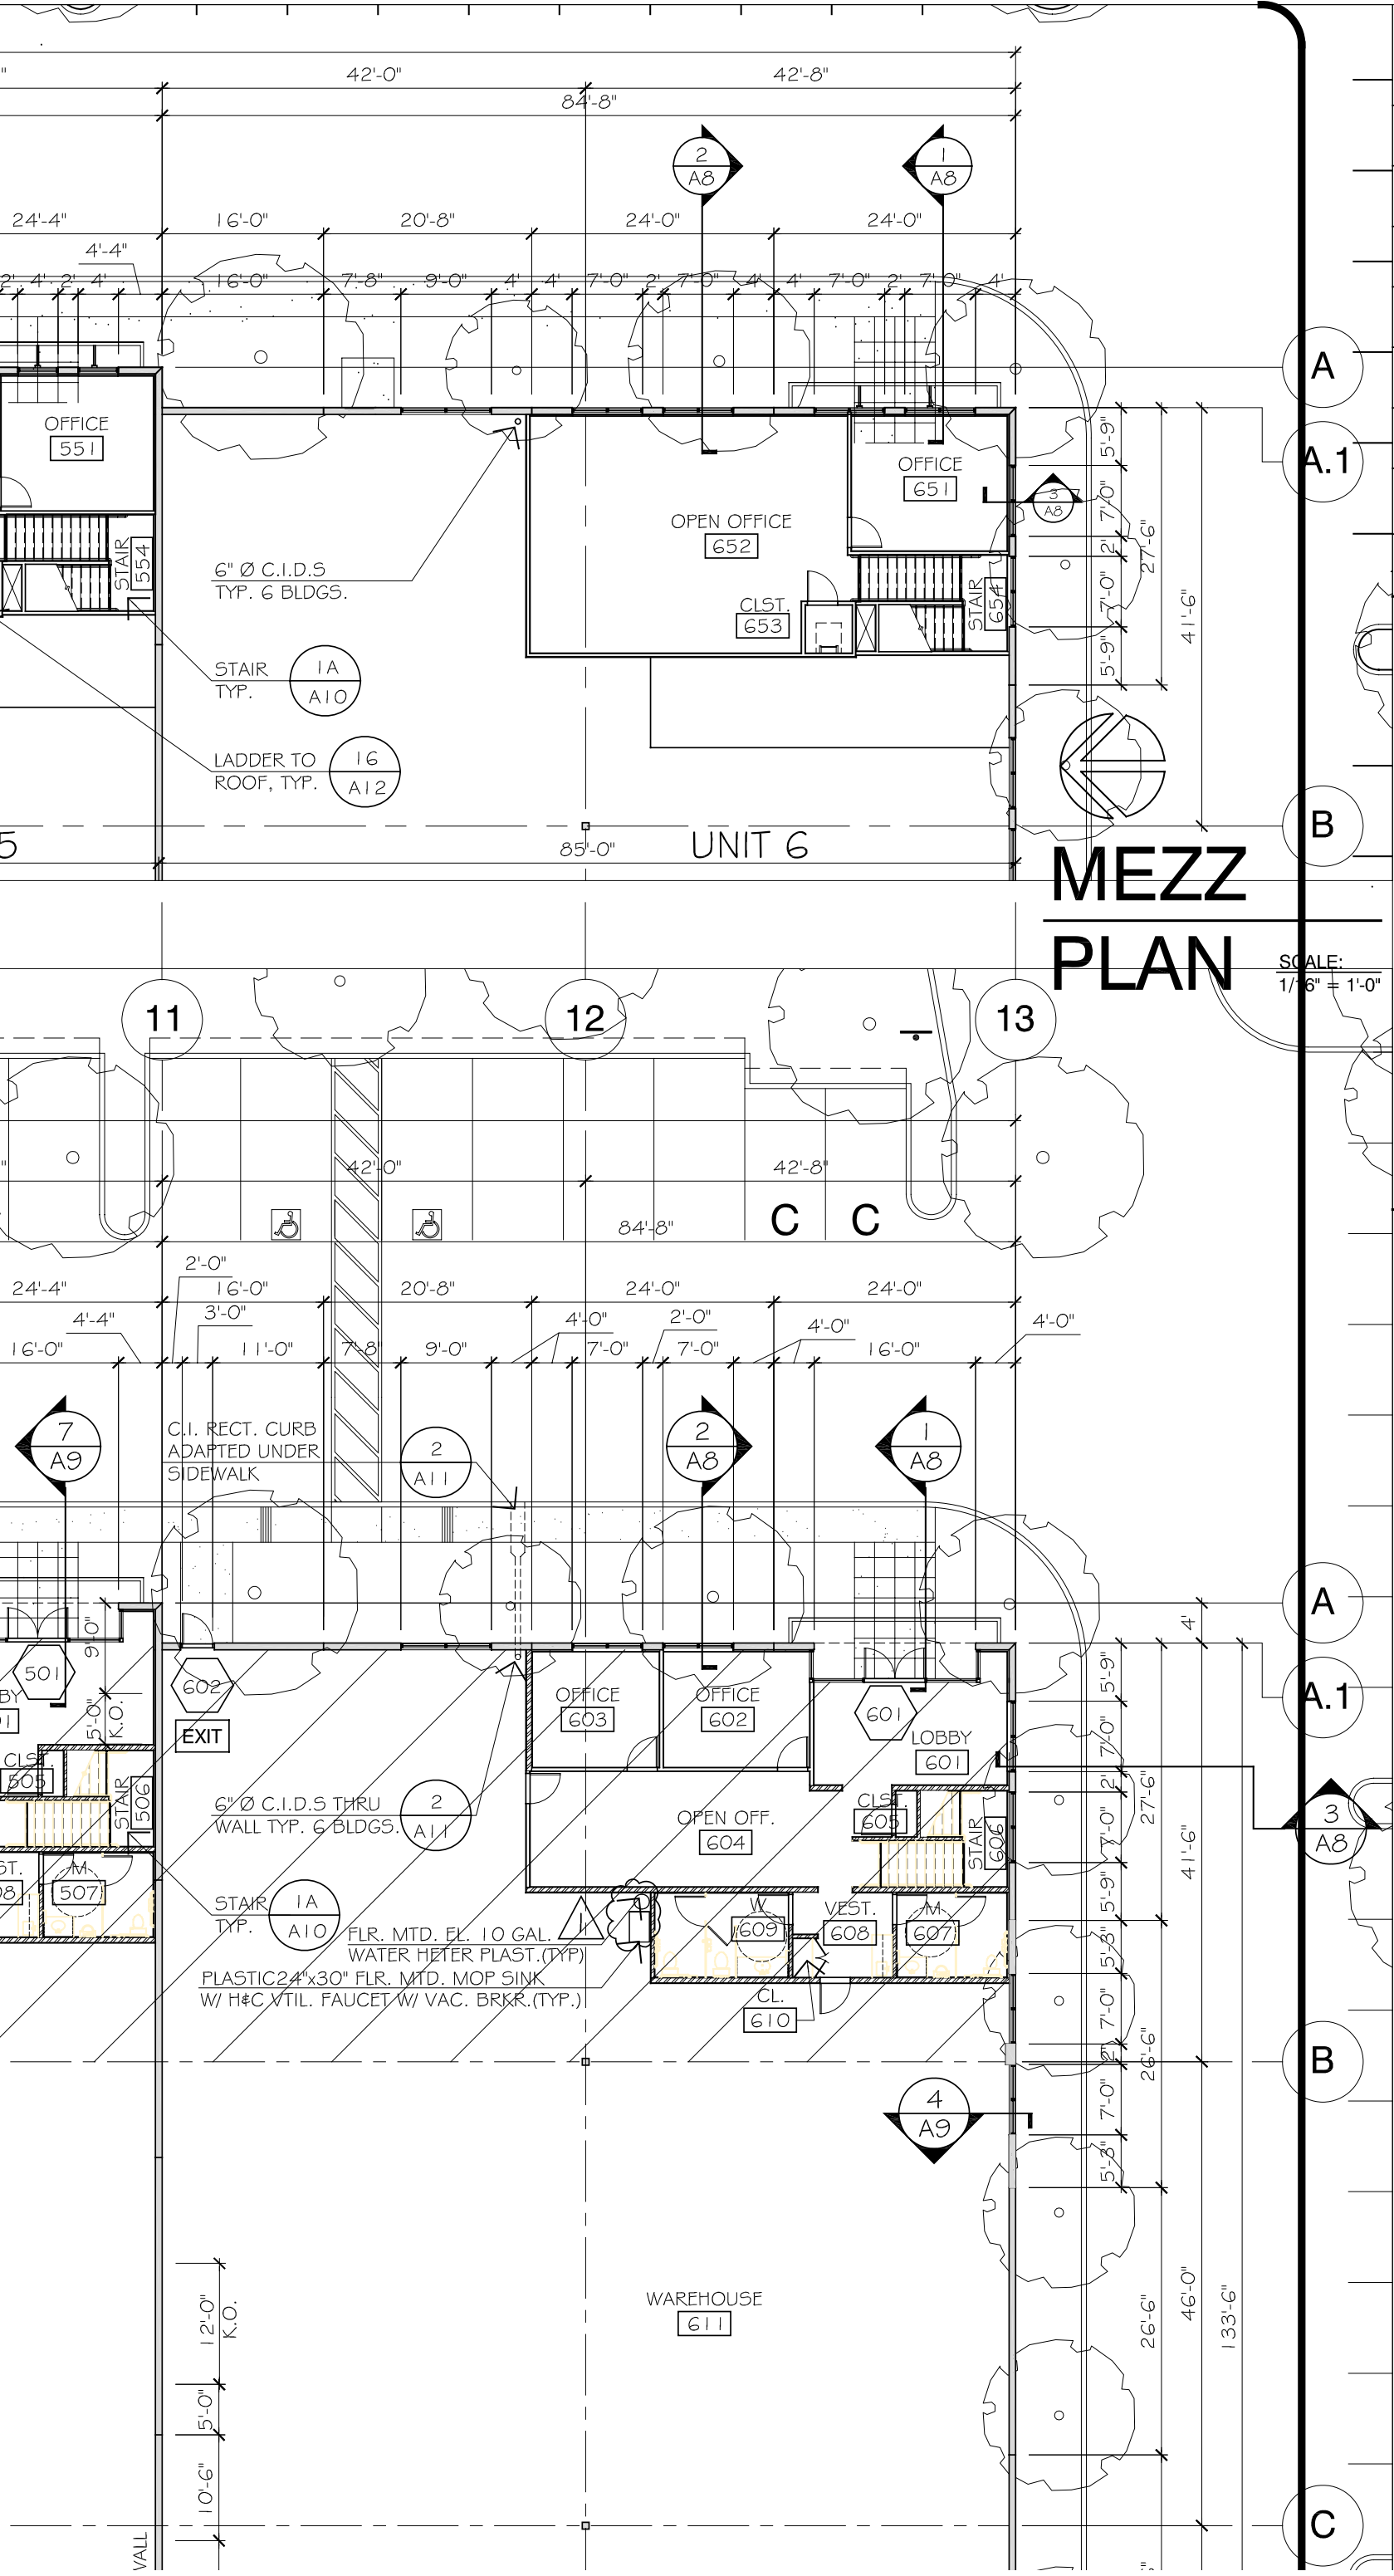

MEZZ
PLAN

SCALE:
1/16" = 1'-0"

REVISIONS		BY
	AUGUST 4, 2003 P.C. SUBMITTAL	
	SEPT. 22, 2003 P.C. CORR. & COORD.	
	JUNE 15, 2004 DEL. FUT. PLB.	

ATEWAY
AVE., GLENDORA, CALIF. 91740
NDORA GRAND PARTNERS LLC