


Site Plan

Not to Scale

- Building
- Street Entrance & Parking Lot
- Sidewalk

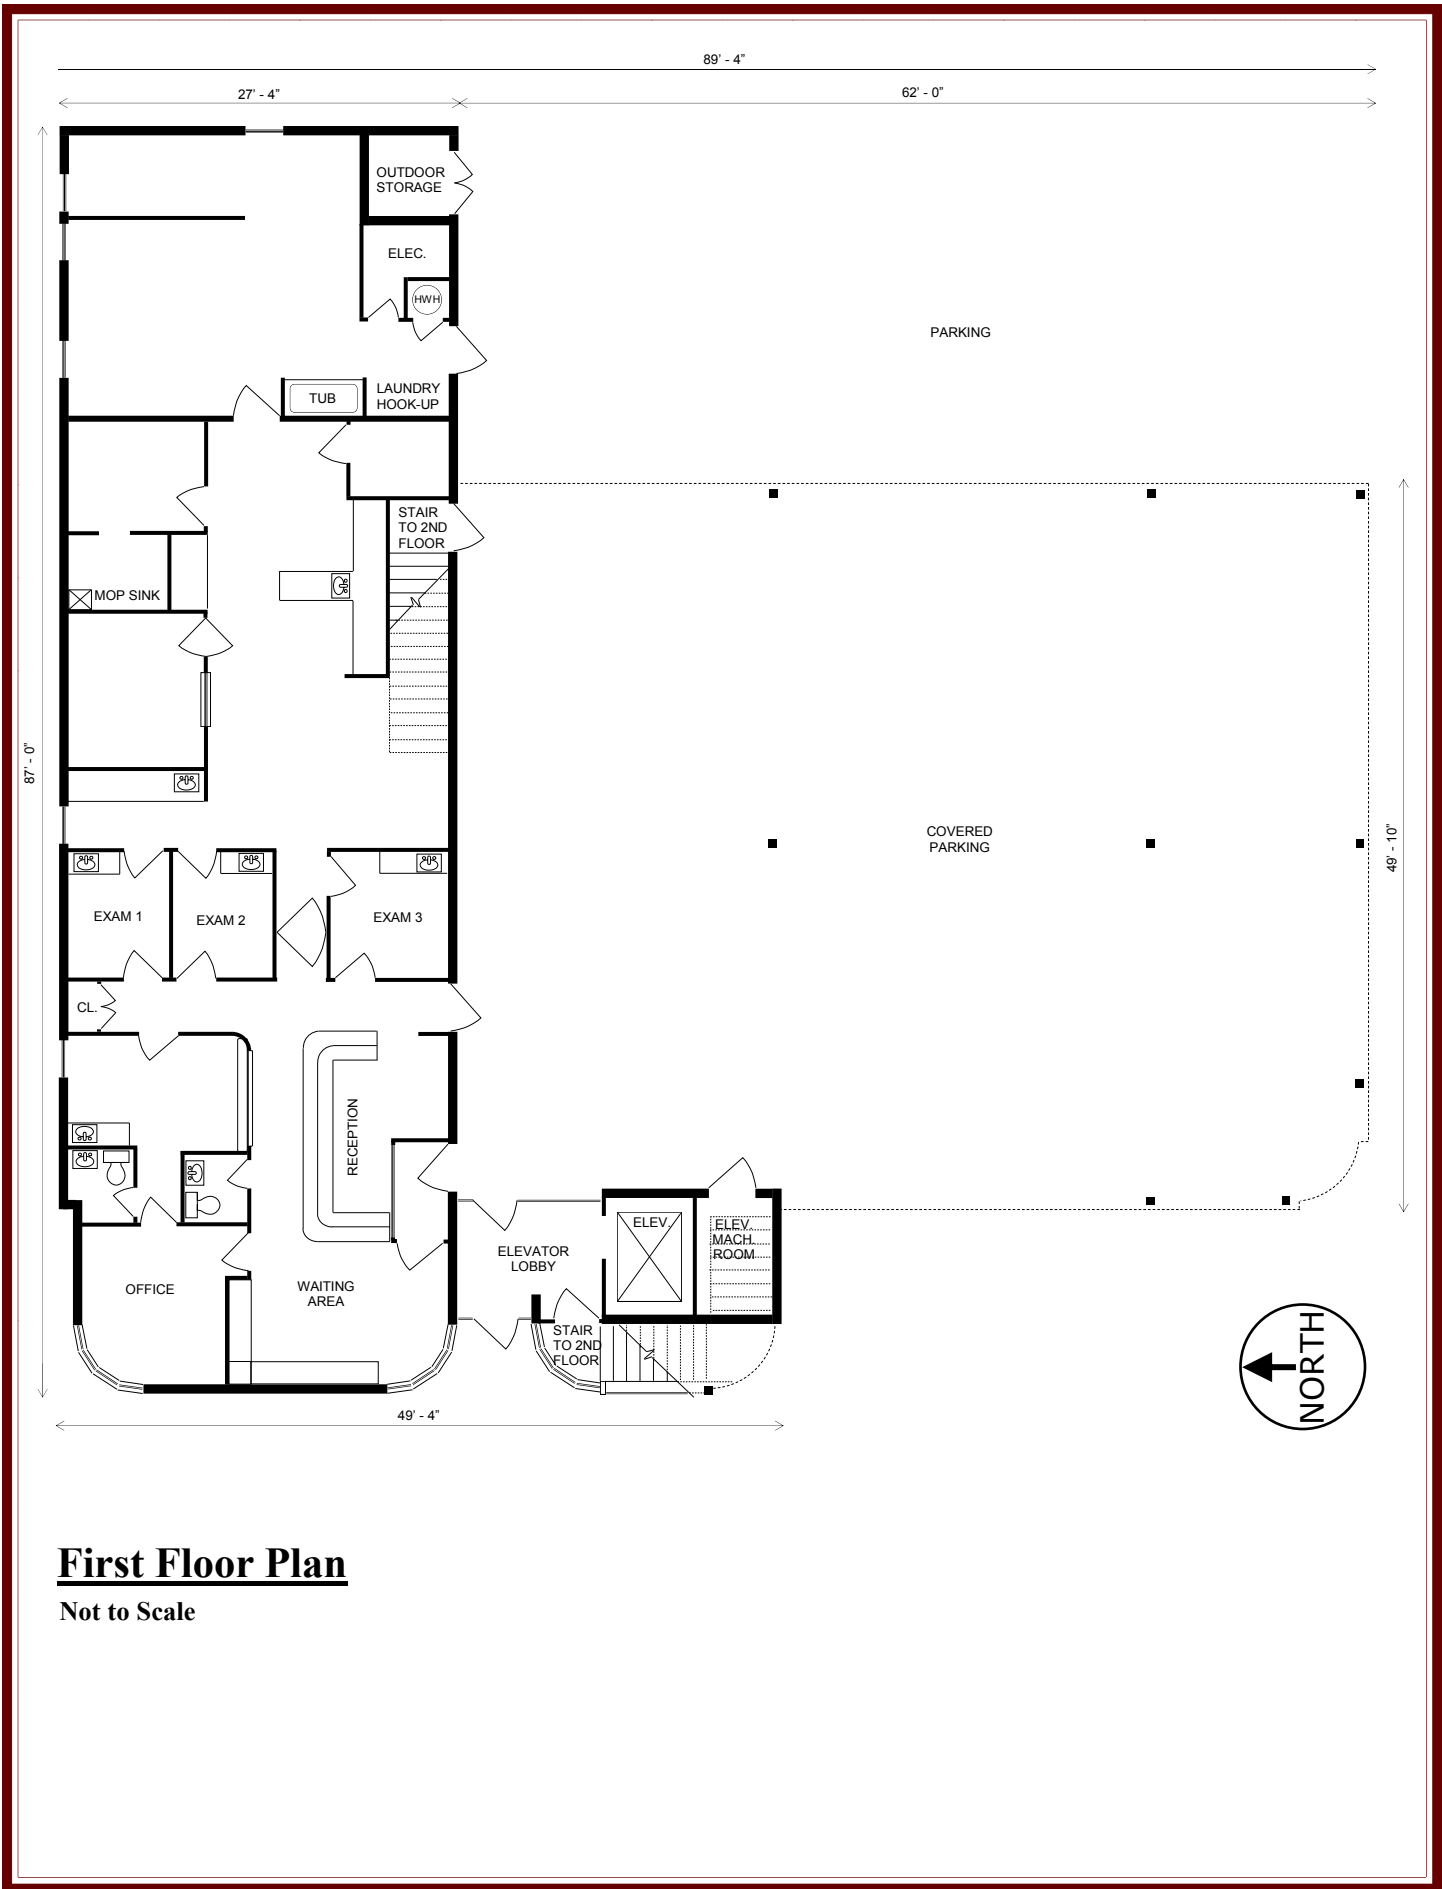


First Floor Plan

Not to Scale



ENTRANCE AND PARKING

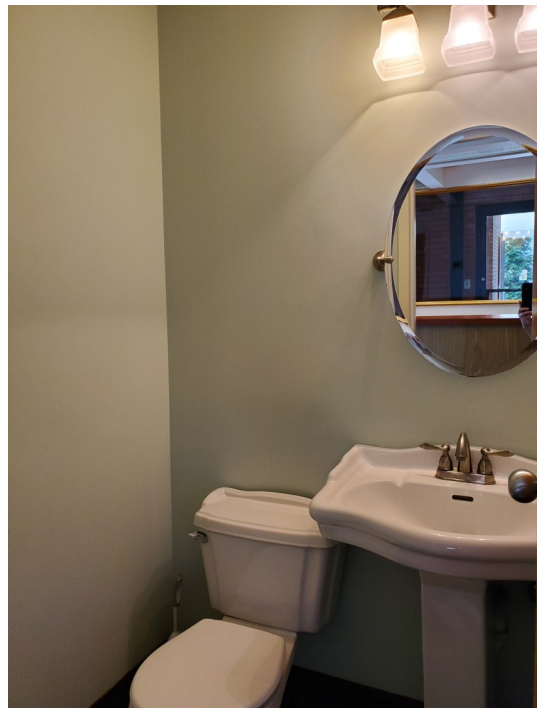

RECEPTION AND WAITING AREA



OFFICE, EXAM, AND TREATMENT ROOMS



RADIOLOGY, CLINICAL, AND STORAGE ROOMS