

3006 S Rural Rd | Tempe, AZ 85282

FOR SALE

CLICK TO VIEW PROPERTY VIDEO



Rural Rd

N  
Not to Scale

CBRE



## PROPERTY FEATURES

Freestanding Office  
±2,400 SF

Sales Price  
\$900,000 / \$375/SF

Year Built  
1989



Parcel  
133-28-001K


Parking Ratio  
4.00/1,000 SF



Zoned  
CCR, Tempe

Street Frontage  
Rural Road



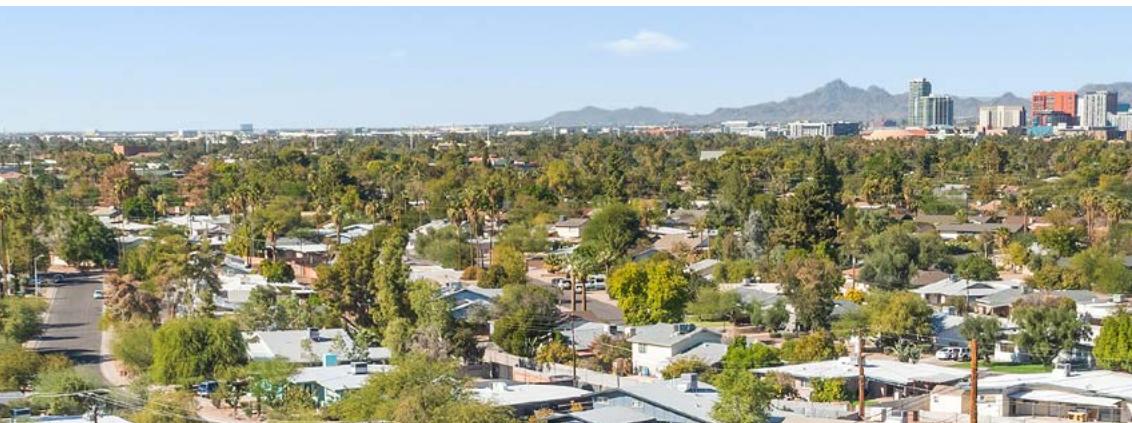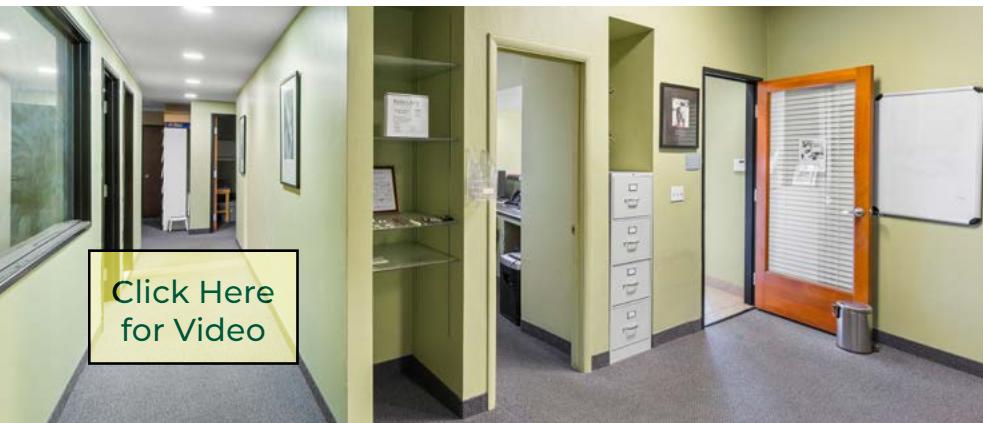

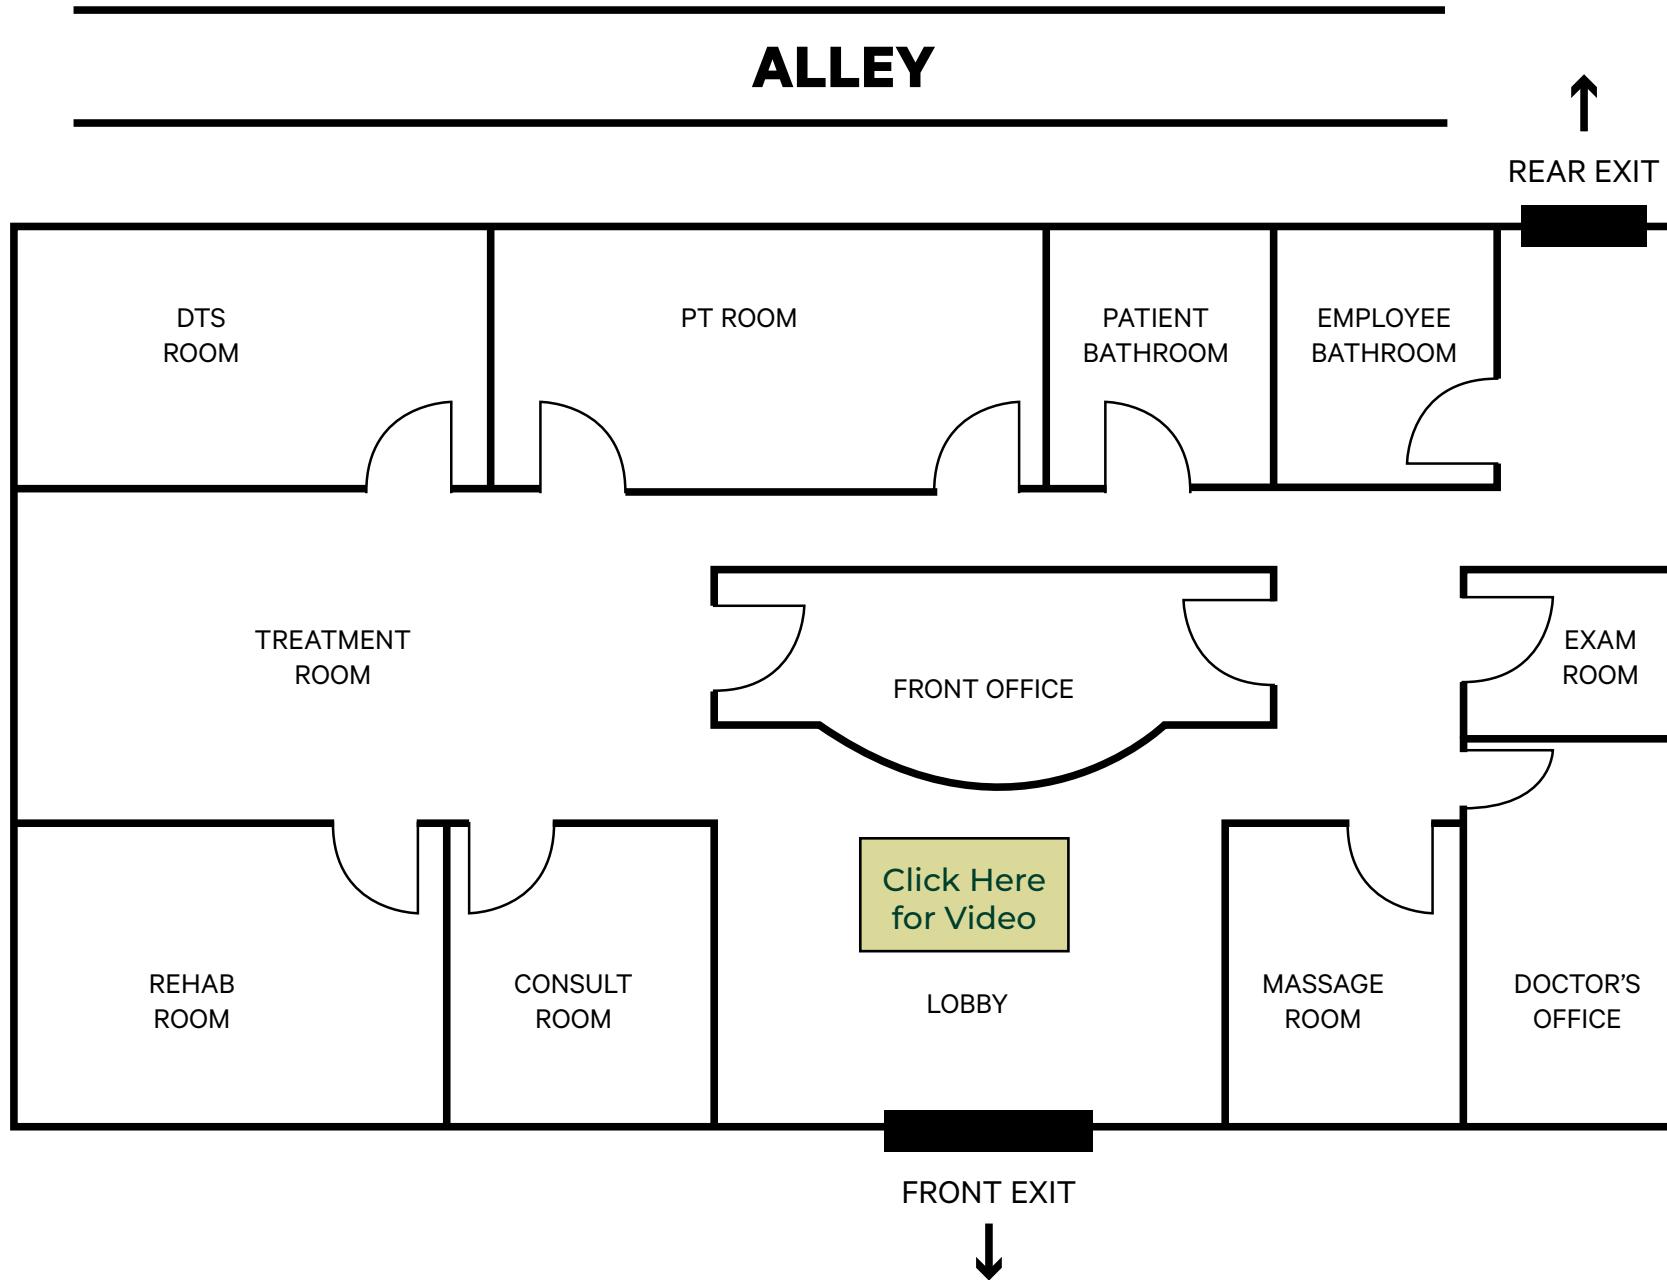

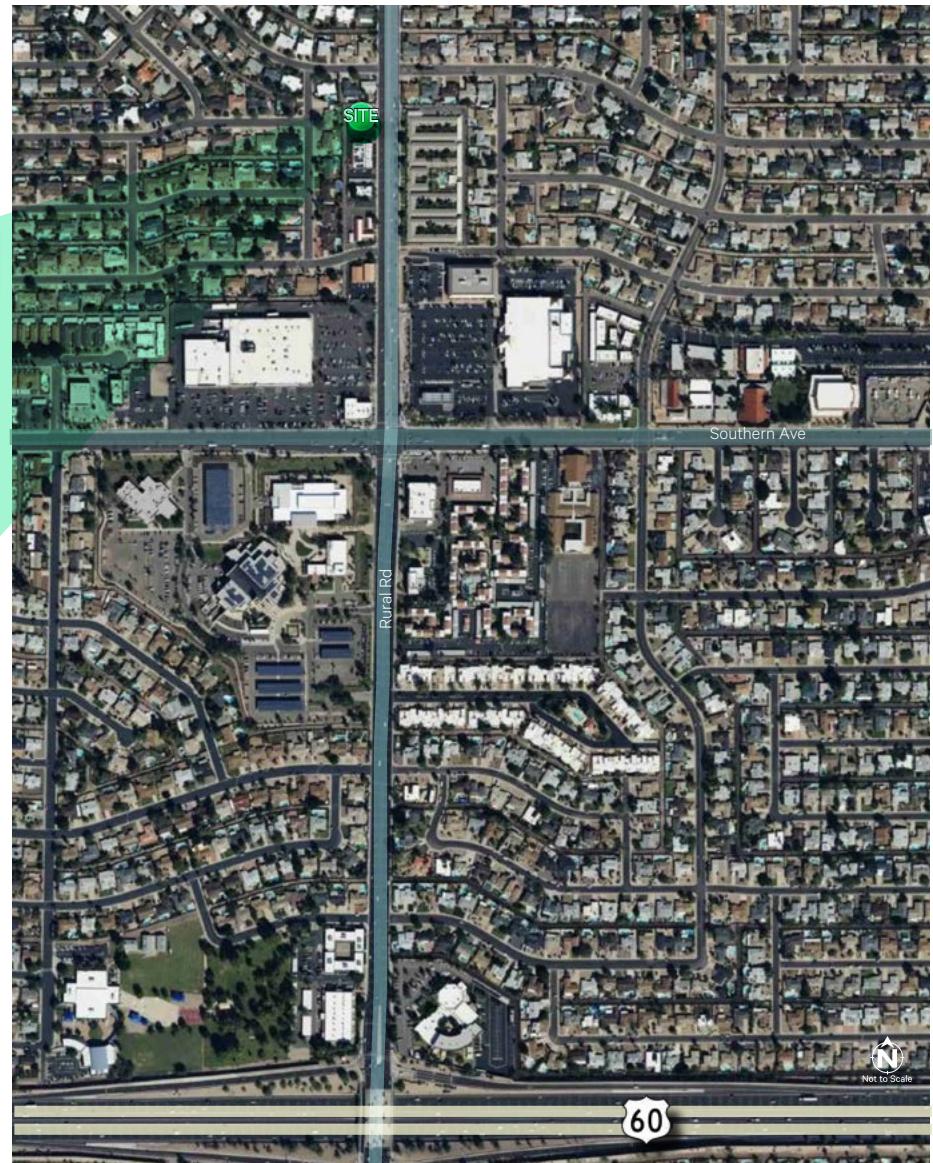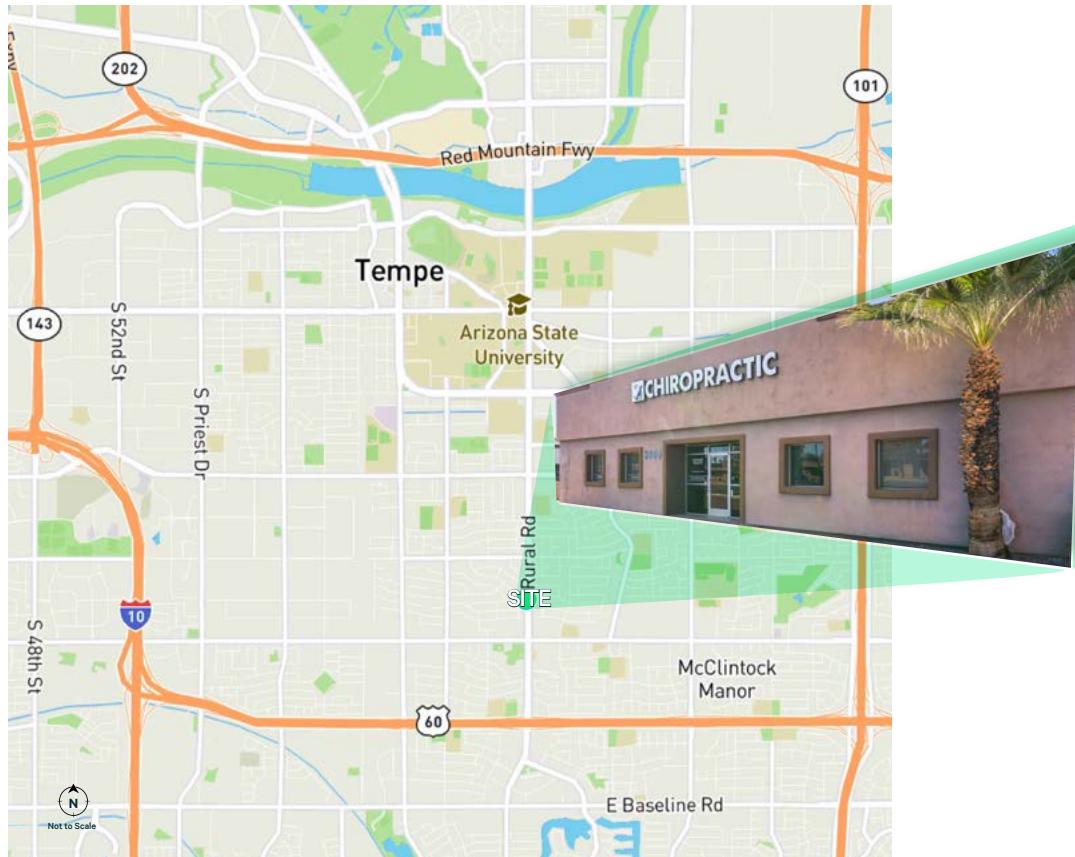

## Contact Us

### Jamie Swirtz

O +1 602 735 5630  
C +1 480 343 8586  
jamie.swirtz@cbre.com

### Charles Miscio

O +1 602 735 5621  
C +1 602 705 5220  
charles.miscio@cbre.com

© 2025 CBRE, Inc. All rights reserved. This information has been obtained from sources believed reliable but has not been verified for accuracy or completeness. CBRE, Inc. makes no guarantee, representation or warranty and accepts no responsibility or liability as to the accuracy, completeness, or reliability of the information contained herein. You should conduct a careful, independent investigation of the property and verify all information. Any reliance on this information is solely at your own risk. CBRE and the CBRE logo are service marks of CBRE, Inc. All other marks displayed on this document are the property of their respective owners, and the use of such marks does not imply any affiliation with or endorsement of CBRE. Photos herein are the property of their respective owners. Use of these images without the express written consent of the owner is prohibited.