



**EVERGREEN**  
Commercial Real Estate  
www.evergreencommercial.com



**Douglas Balduini**  
Vice President  
Broker-Sales Associate

Notchview Office Park  
1037 Rt. 46E Suite 204  
Clifton, NJ 07013  
Office: 973-470-9304  
Fax: 973-470-9821  
Cell: 973-332-0518  
doughb@evergreencommercial.com


- Office
- Warehouse
- Retail
- Industrial
- Residential

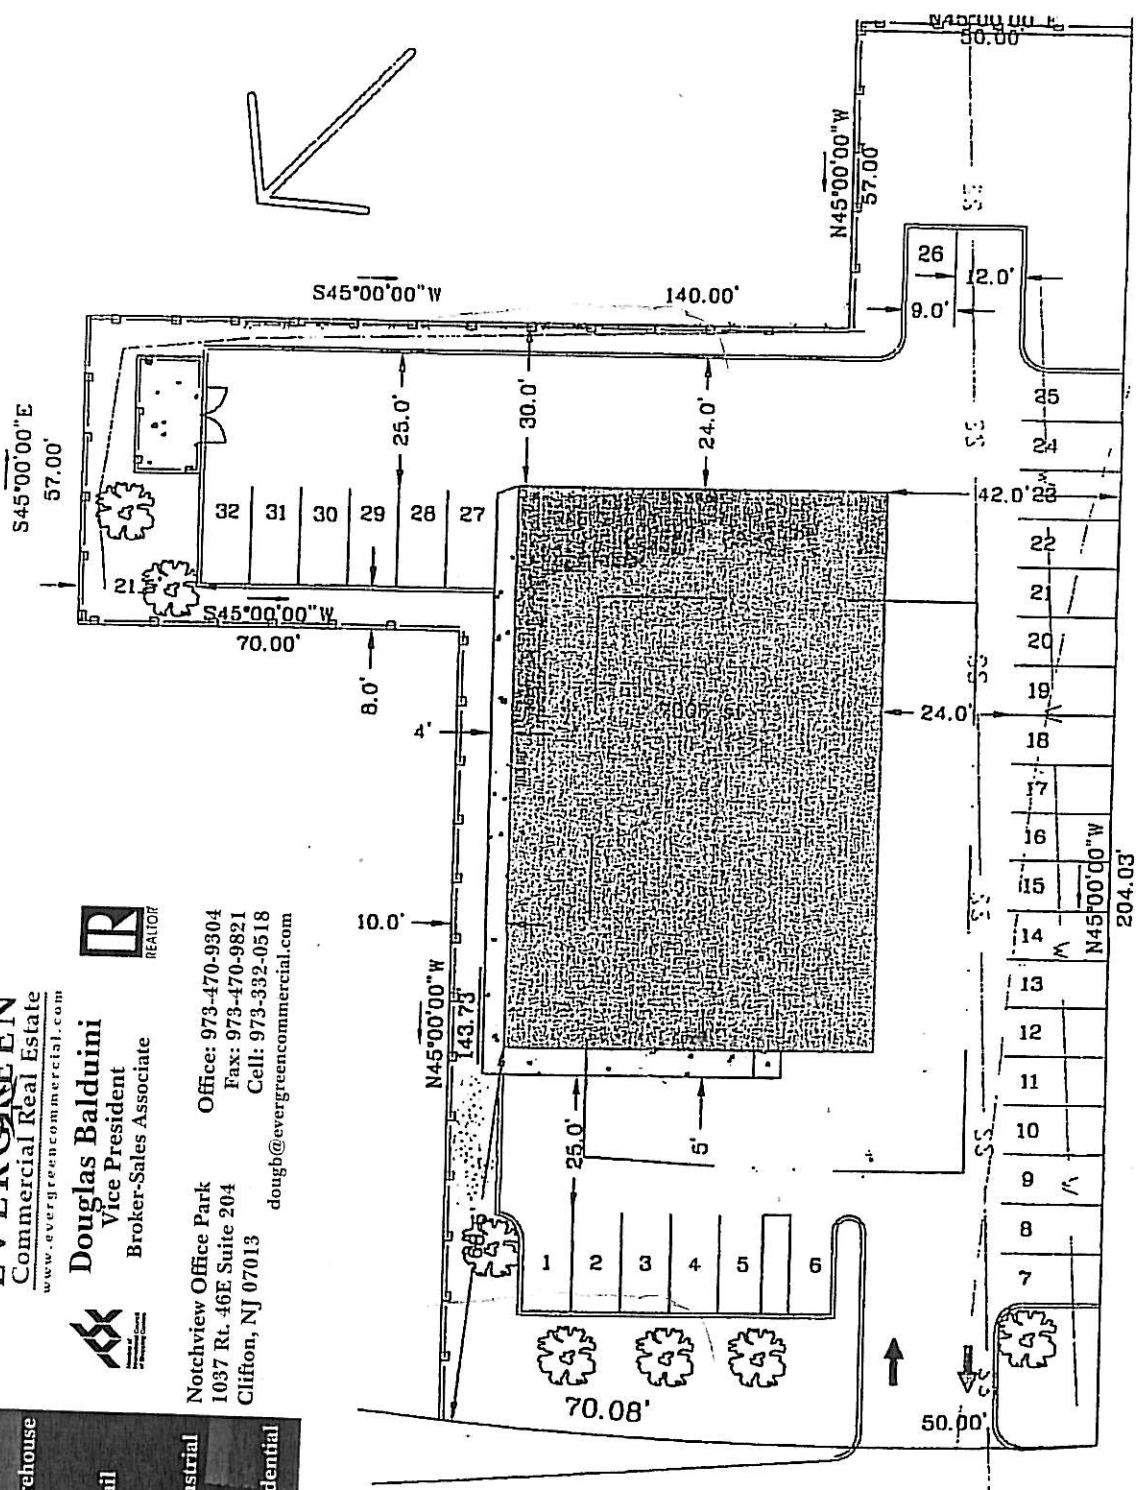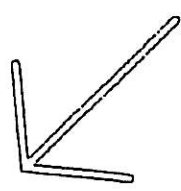

430 Rt 23  
North Franklin




← ROUTE 23 NORTH  
ROUTE 23 SOUTH →

GRAPHIC SCALE

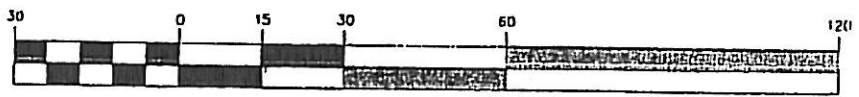

( IN FEET )  
1 inch = 30 ft.

UTILITIES: SEWER, WATER, AND GAS.

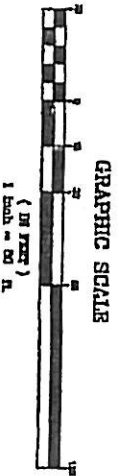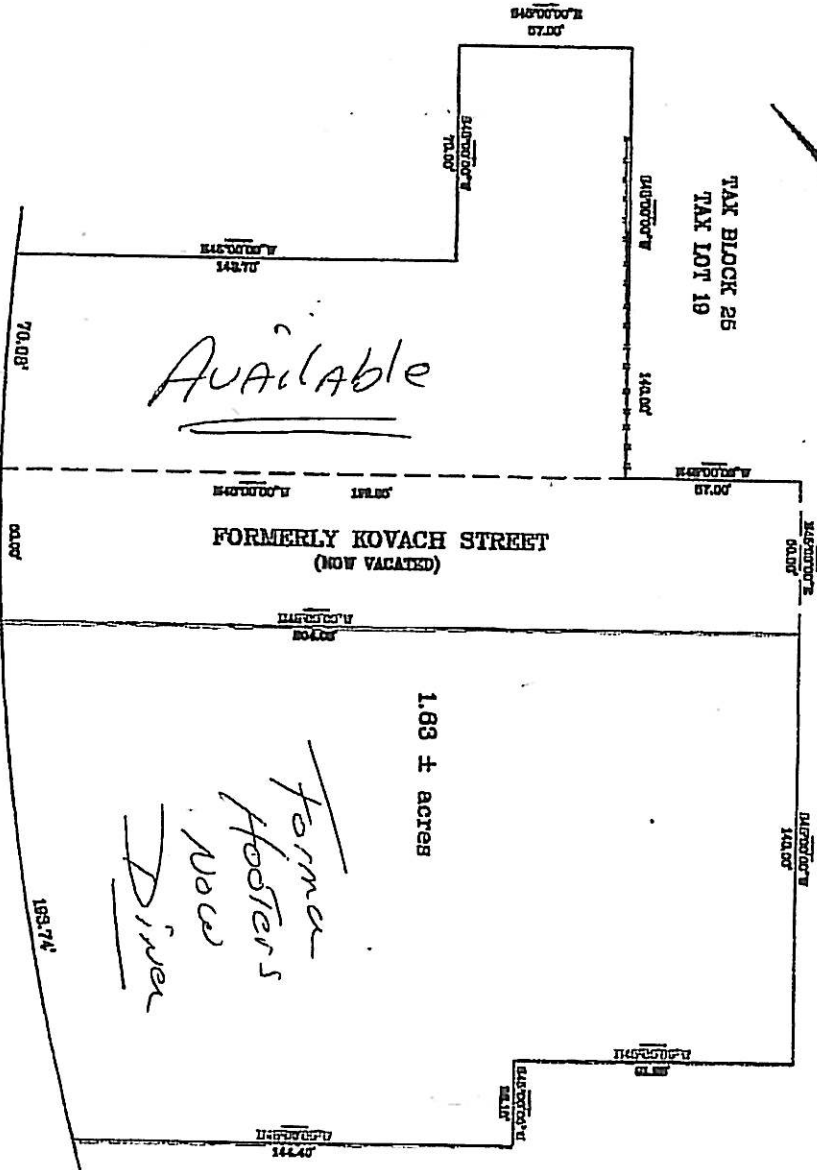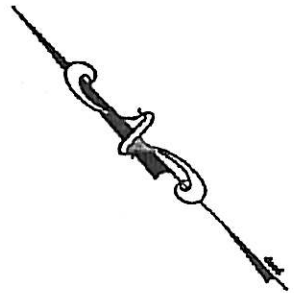

ROUTE 23 NORTH

