




ELEVATION EAST

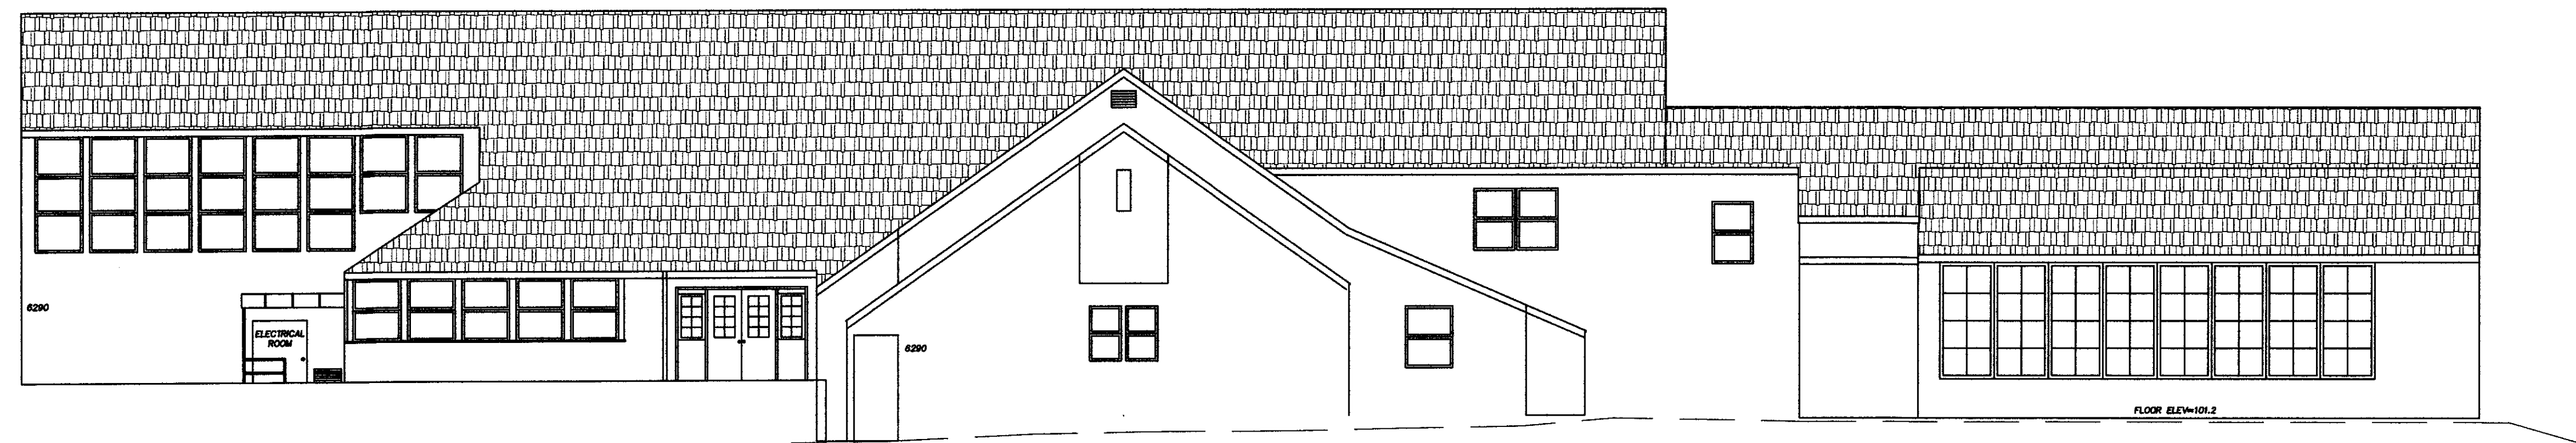

ELEVATION NORTH

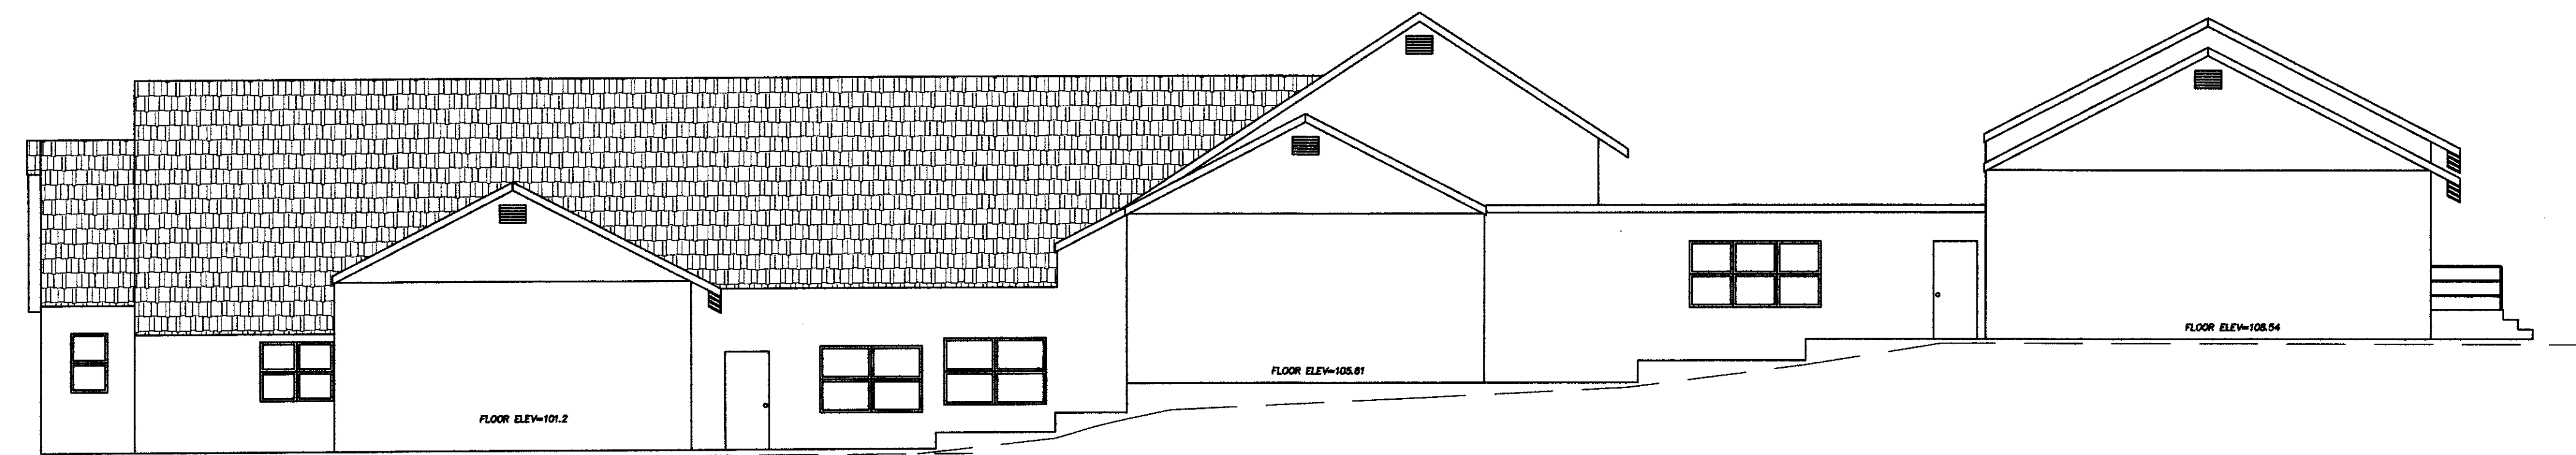

ELEVATION WEST

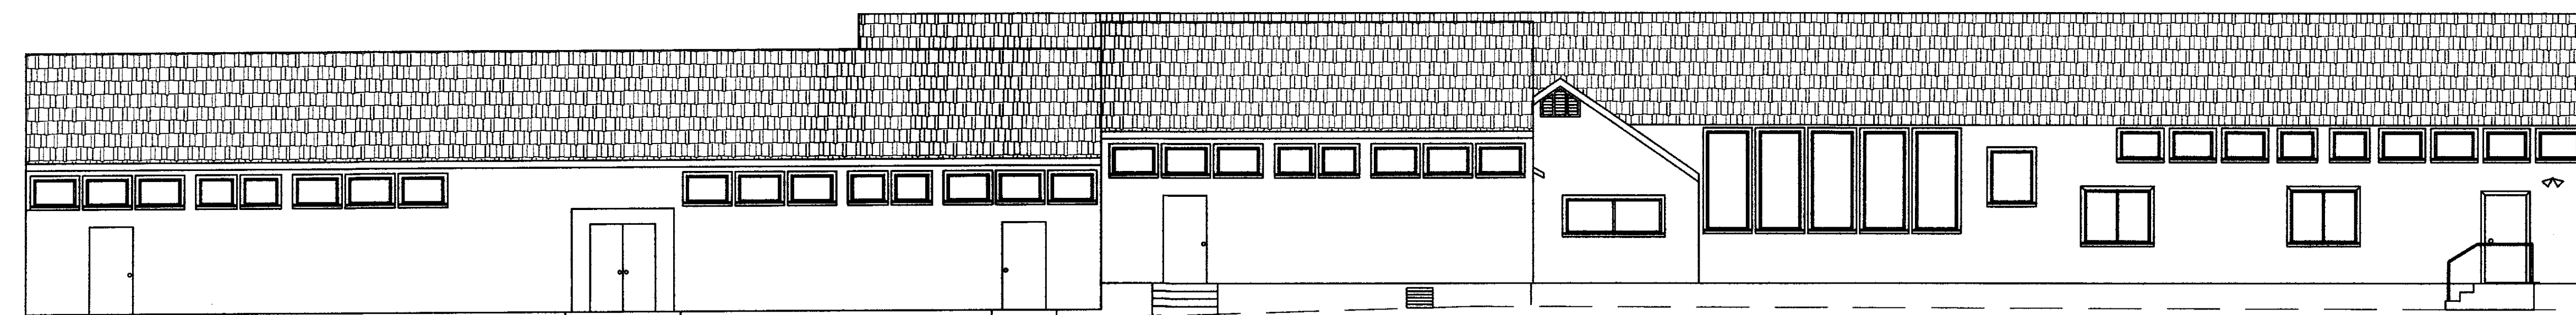

ELEVATION SOUTH

General Notes

POLLOCK PINES SCHOOL
ELEVATIONS

1	RELEASE_TO_BUILD	DATE
No.	Revision/Issue	Date

Firm Name and Address
**HANGTOWN GENERAL
 ENGINEERING**
 EL DORADO, CA
 (530) 622-8675

Project Name and Address
 — CUSTOMER
 — STREET
 — CITY, STATE, ZIP
 — PHONE

Project	PPS	Sheet	1
Date	12/23/05		
Scale	1/8"=1'0"		OF 1