



OFFICE/MAKER/RETAIL SPACE

65 PORTER AVENUE, BROOKLYN, NY

Northeast Corner of Harrison Place, East Williamsburg

HIGH CEILINGS - WIDE COLUMN-SPACING - FULLY FURNISHED DELIVERY

AWARDED "BEST OF 2023 SMALL CREATIVE OFFICE AWARD" BY INTERIOR DESIGN MAGAZINE


Available

Ground + Mezzanine: 25,000 sf
Divisions starting at 5,000 sf


Ceiling Ht: 18 ft.
Wide Column-Spacing

Possession: Immediate
Rent: Upon Request


Comments

- Potential uses include Creative Office, Night Life, Events, Entertainment, Fitness, Flex/Maker space
- Centrally located between  stations at Morgan Avenue and Jefferson Street
- Tenants relocating from Manhattan are eligible for a tax credit up to \$3,000 per employee per year for 12 years
- Area tenants include Falansai, Farm to People, Elsewhere, Roberta's, Sea Wolf, Shaking Crab, Bunna Café, The Morgan, Rubulad, House of Yes



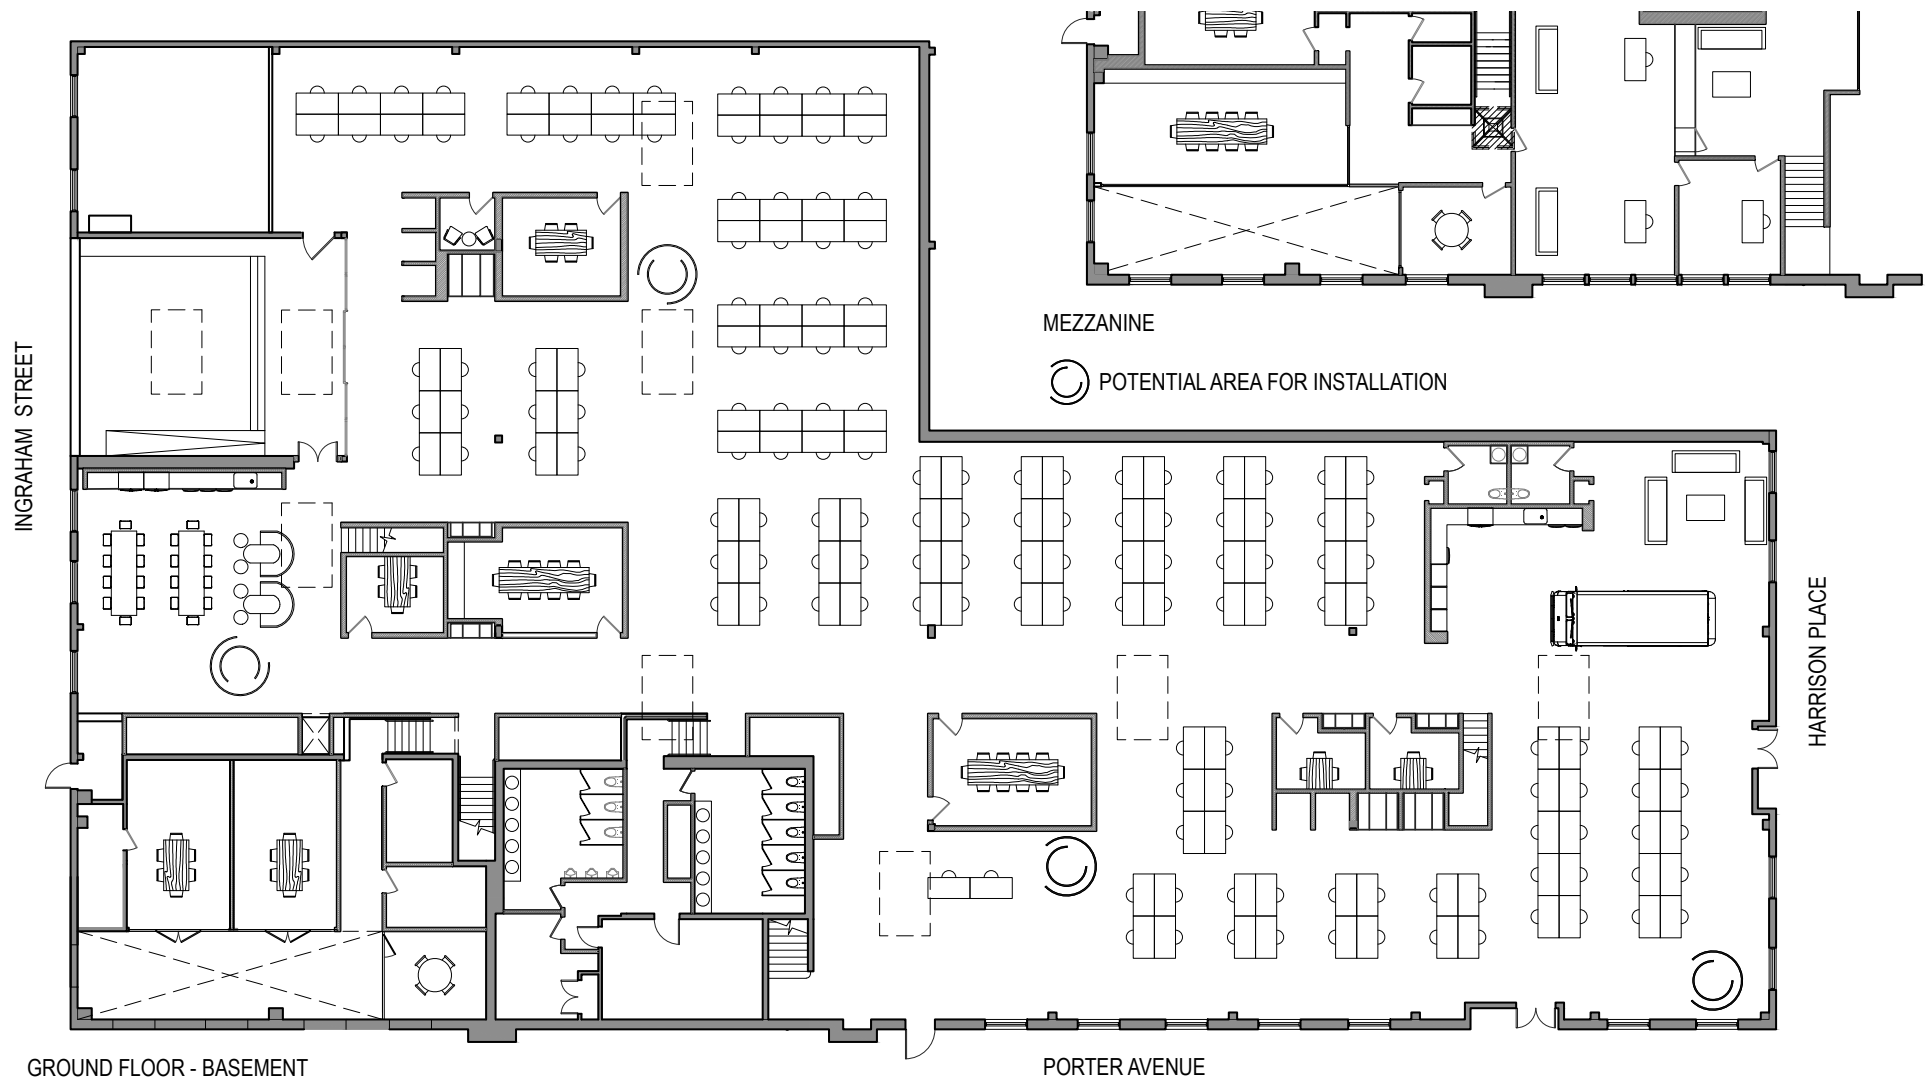

Floor Plan not to scale, for display purposes only
Furniture shown for layout concept only

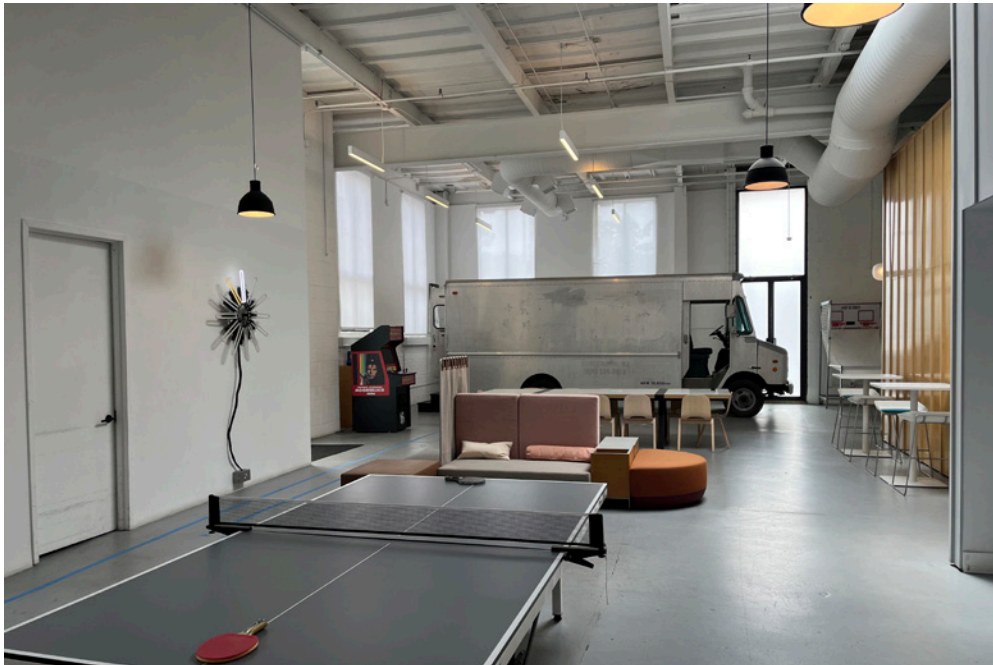







For further information and/or inspection contact exclusive broker:

Ben Waller

Partner

212.400.9515

bwaller@absre.com

Anthony Diorio

Associate

518.894.1605

adiorio@absre.com

ABS Partners Real Estate • 200 Park Avenue South, 10th Floor, New York, NY 10003 • 212.400.6060 • www.absre.com