

Lease From $\pm 1,000$ SF
up to $\pm 18,162$ SF

Space Can be Configured on
Case-By-Case basis

Build-to-Suit – Woodberry Flex Suites

Malden Mill

3701 Malden Avenue | Baltimore | MD 21211-1386

Opportunity

Flexible Space for Your Business

Malden Mill offers flex and light industrial tenants the opportunity to customize their space based on their space and operational needs. Available suites range from as small as 1,000 square feet up to the entire 18,162 square foot building, allowing tenants to create layouts that support production, storage, distribution, office, and related mixed-use.

With heavy three-phase power, column-free interiors, drive-in loading, climate-controlled areas, and individually metered utilities, the property can accommodate a wide array of businesses.

Infrastructure & Building Features

- 1,000 (+/-) SF to 18,162 (+/-) SF
- Build-to-Suit Leases
- Heavy 3-Phase Electric
- Column-Free Interior
- Clear Interior Heights are 17' and 13'
- Climate-Controlled
- Drive-In Access for Loading Purposes
- Potential Dock Loading
- Individually Metered Utilities
- Private and Common Area Restrooms
- 24-Hour Key Card Access
- Security Camera System
- Fully Sprinklered
- New Roof
- On-Site Parking
- I-1 Industrial Zoning

Ideal User


Flexible Occupancy Ideal For:

- Light Manufacturing & Assembly
- Mechanical & Electrical Contractor
- Equipment Storage
- Building Supply
- Artisan Production Studio (metal, wood, artist studios, other)
- Wellness & Fitness Studio Uses such as: Yoga, Aerobics, Movement, Gymnastics, Personal Training, Physical Therapy, and more



Floor Plan

CONCEPT PLAN FOR POTENTIAL ALTERATIONS / REPURPOSE

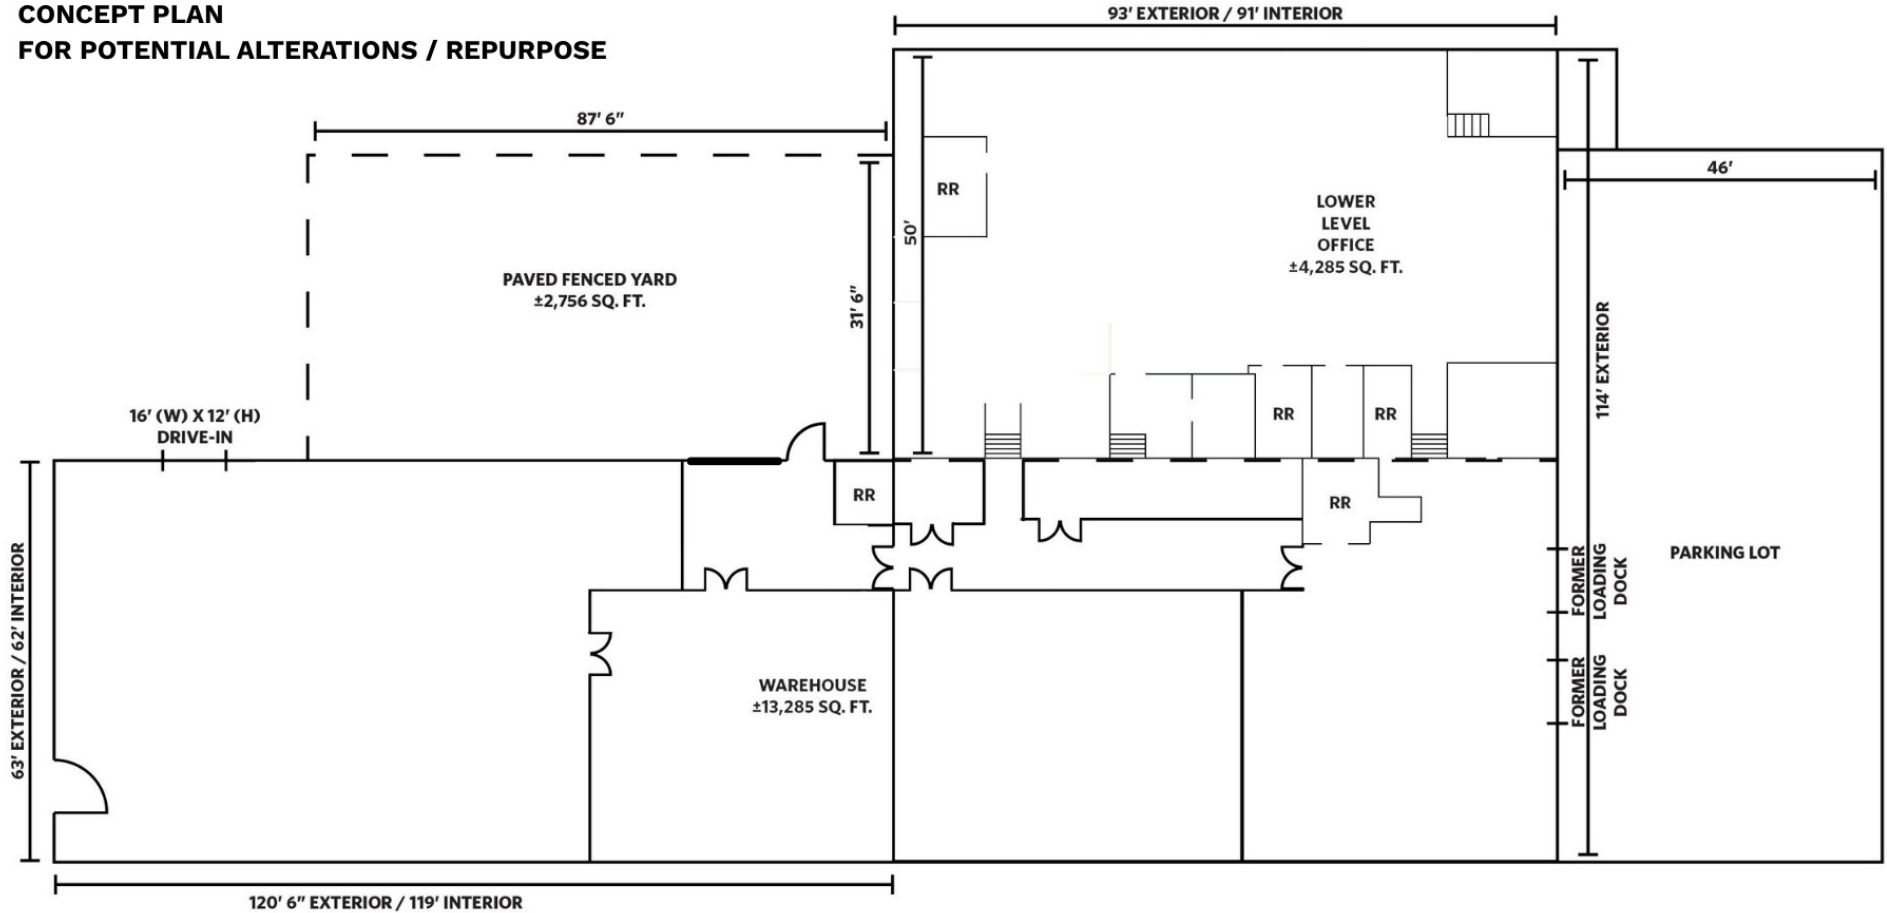

SDAT MEASUREMENTS = 18,162 SQ. FT.
INTERIOR MEASUREMENTS = 17,570 SQ. FT.
ALL MEASUREMENTS ARE APPROXIMATE AND NOT TO SCALE

Property Photos




Location Overview



Image Source: Google Maps

Located in the Woodberry neighborhood of North Baltimore City, in close proximity to Hampden. A 1-minute drive to the Woodberry transit stop. The property offers convenient access to I-83 via Cold Spring Lane and Falls Road, providing direct connectivity to Downtown Baltimore, Towson, and I-695. Nearby amenities include Woodberry Kitchen, Union Collective, Clipper Mill, and the retail and dining destinations throughout the area.

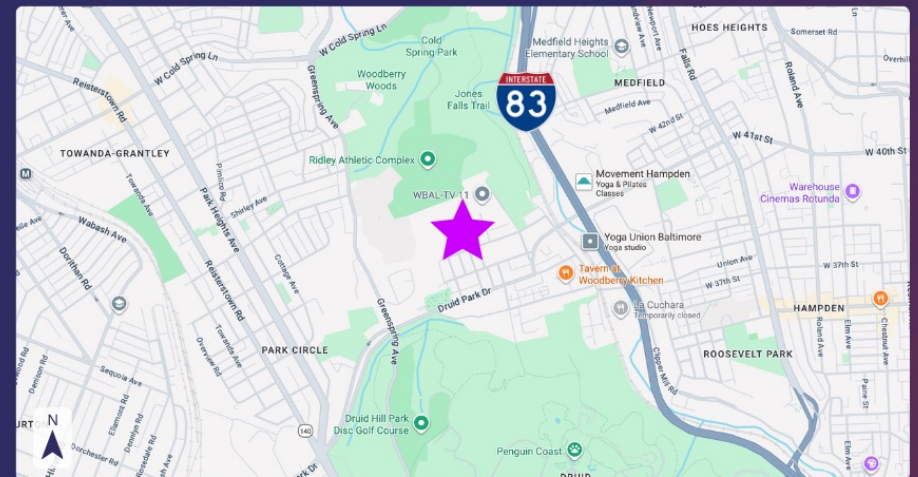

Contact Us

 **30 E. Padonia Road, Suite 504**
Timonium, MD 21093

 **Visit Us**
troutdaniel.com

 **Call Us**
410.435.4004

The information contained in this marketing brochure has been obtained from sources we believe to be reliable; however, Trout Daniel & Associates LLC has not verified, and will not verify any of the information contained herein, nor has Trout Daniel & Associates LLC conducted any investigation regarding these matters and makes no warranty or representation whatsoever regarding the accuracy or completeness of the information provided. An agent indicated by an asterisk (*) has a direct or indirect ownership interest in this property.

Coleman Tirone

Associate

 O: 443.921.9328

 ctirone@troutdaniel.com

Steven Cornblatt

Principal

 O: 443.921.9331

 scornblatt@troutdaniel.com