



**Class A mixed use building
Tapestry at Largo Station**



For Sublease

9300 Lottsford Rd
Largo, MD 20774

Sublease details

- 3,837SF
- Lease Expiration: 6/30/2029
- Rent: Negotiable
- First floor space in residential building
- Close proximity to University of Maryland Capital Region Medical Hospital Center
- abundant free parking

Matt Haas

Senior Managing Director
matt.haas@jll.com
+1 410 707 5820


Kevin Haus

Senior Managing Director
kevin.haus@jll.com
+1 410 960 2450



Floorplan

Suite 300

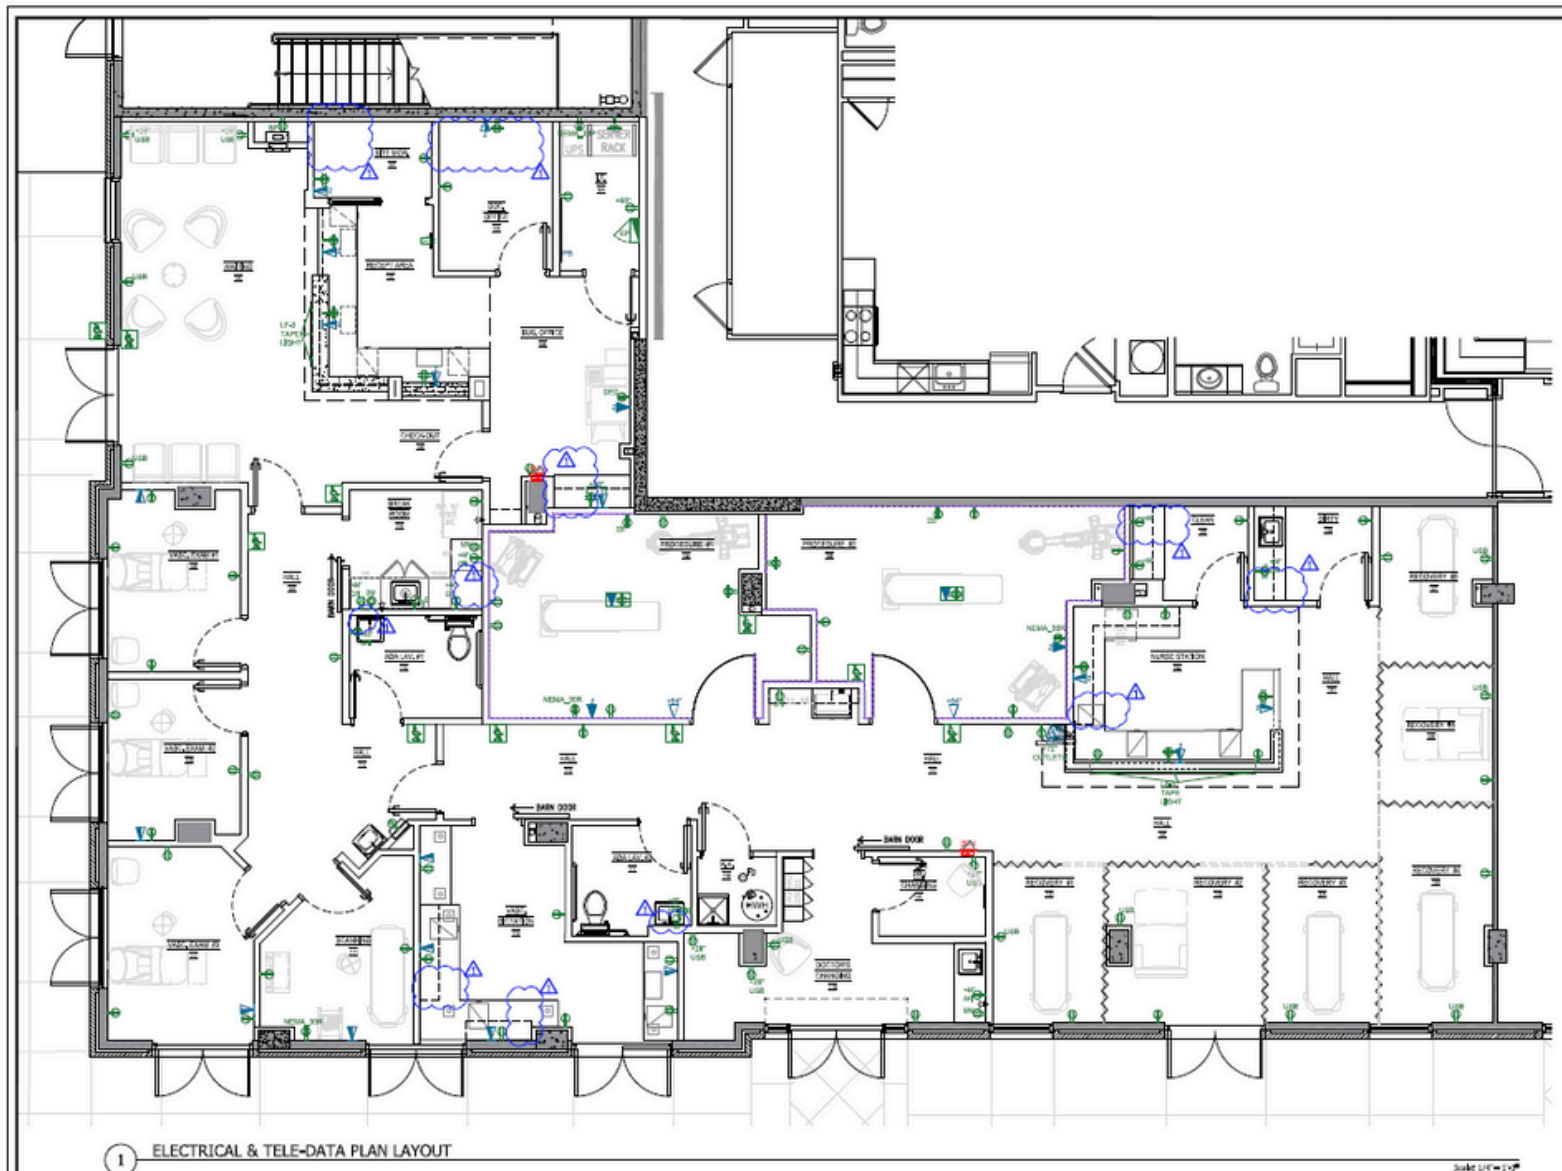

1 ELECTRICAL & TELE-DATA PLAN LAYOUT

Scale: 1/8" = 1'-0"



Photos

