


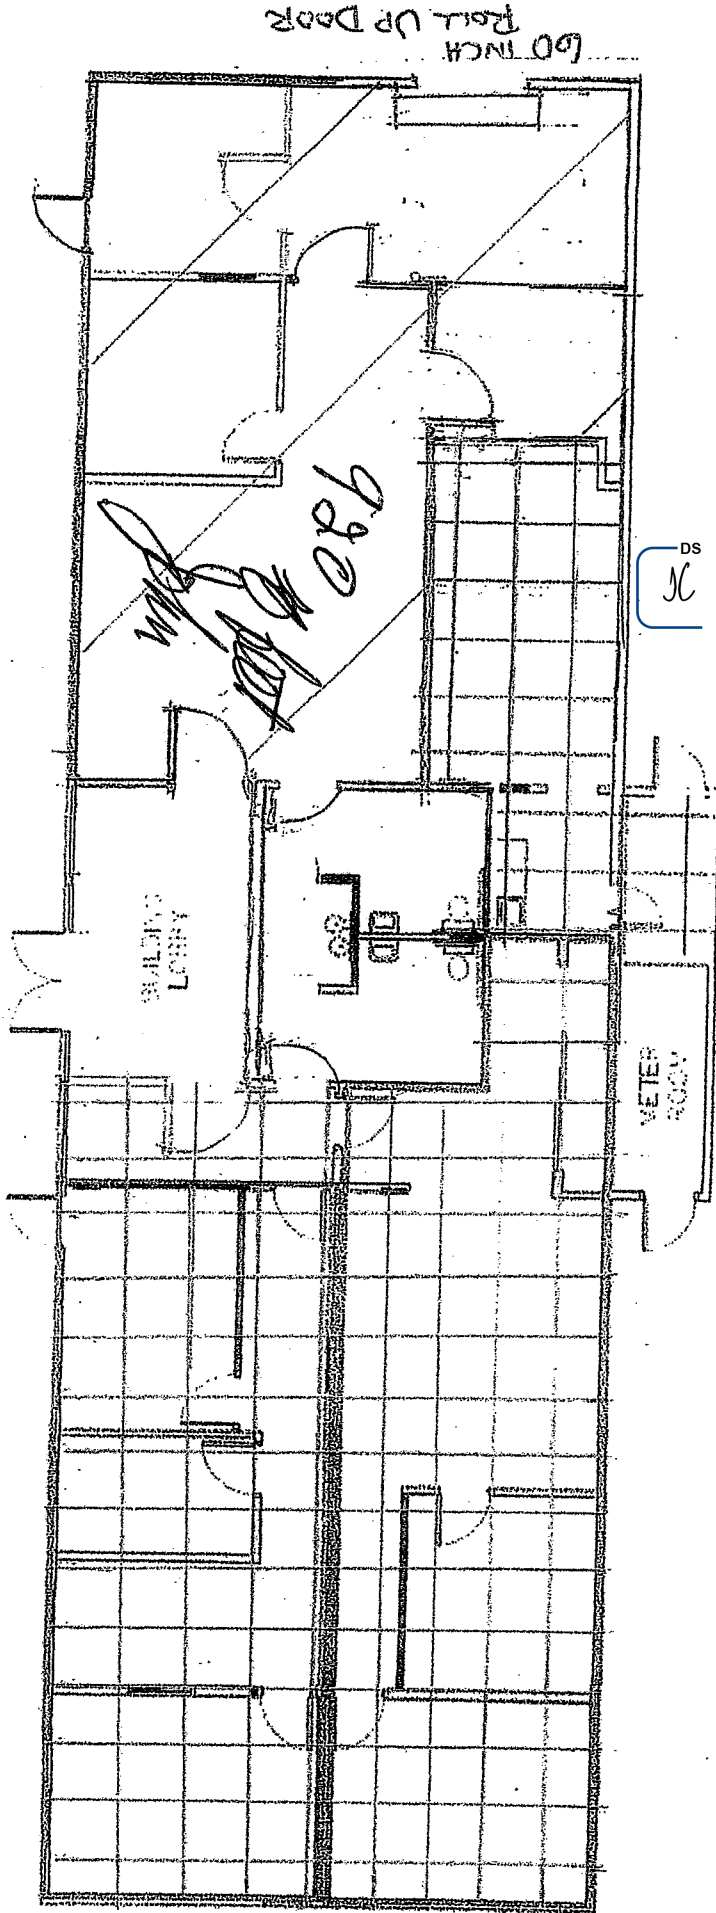

GROUND LEVEL - SPACE STUDY FLOOR PLAN "C"
3/32" = 1'-0"




OTHER



ALLIED CONTRACTING



OTHER

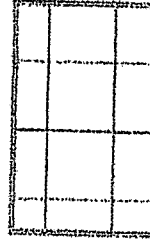

OTHER

ELKS OFFICE BUILDING

7434 JOYSON STREET
SAN DIEGO, CALIFORNIA

15 JUL 20

FORNEY PINES
PROPERTY
MANAGEMENT

SPEC OFFICE BUILDING

STEPHEN C. HARRIS
PLANNING+DESIGN